

ROOF REPLACEMENT

Kirksville Regional Office

Kirksville, Missouri

OWNER: STATE OF MISSOURI
 ERIC R. GREITENS,
 GOVERNOR

DEPARTMENT OF MENTAL HEALTH

PROJECT MANAGEMENT: OFFICE OF ADMINISTRATION
 DIVISION OF FACILITIES MANAGEMENT
 DESIGN AND CONSTRUCTION


APPLICABLE CODES: 2015 INTERNATIONAL BUILDING CODE
 2014 NATIONAL ELECTRICAL CODE
 2015 INTERNATIONAL MECHANICAL CODE
 2015 INTERNATIONAL ENERGY CONSERVATION CODE

DESIGNER: CASCO Diversified Corporation

PROJECT NUMBER: M1706-01

SITE NUMBER: 3620


FACILITY NUMBER: 47570

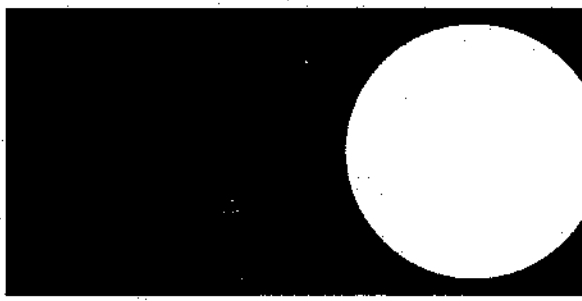

CASCO
 10877 WATSON ROAD
 ST. LOUIS, MO 63127
 ARCHITECTS / ENGINEERS
 314-821-1100

CASCO Diversified Corporation
 Certificate of Authority #000029 Arch.
 Exp. Date: 12/31/19


SHEET INDEX		
SHEET #	SHEET NAME	DATE
G-001	COVER SHEET	05-25-18
AD-101	DEMOLITION PLAN	05-25-18
A-101	ROOF PLAN	05-25-18
A-501	ROOF DETAILS	05-25-18
A-502	ROOF DETAILS	05-25-18
A-503	ROOF DETAILS	05-25-18

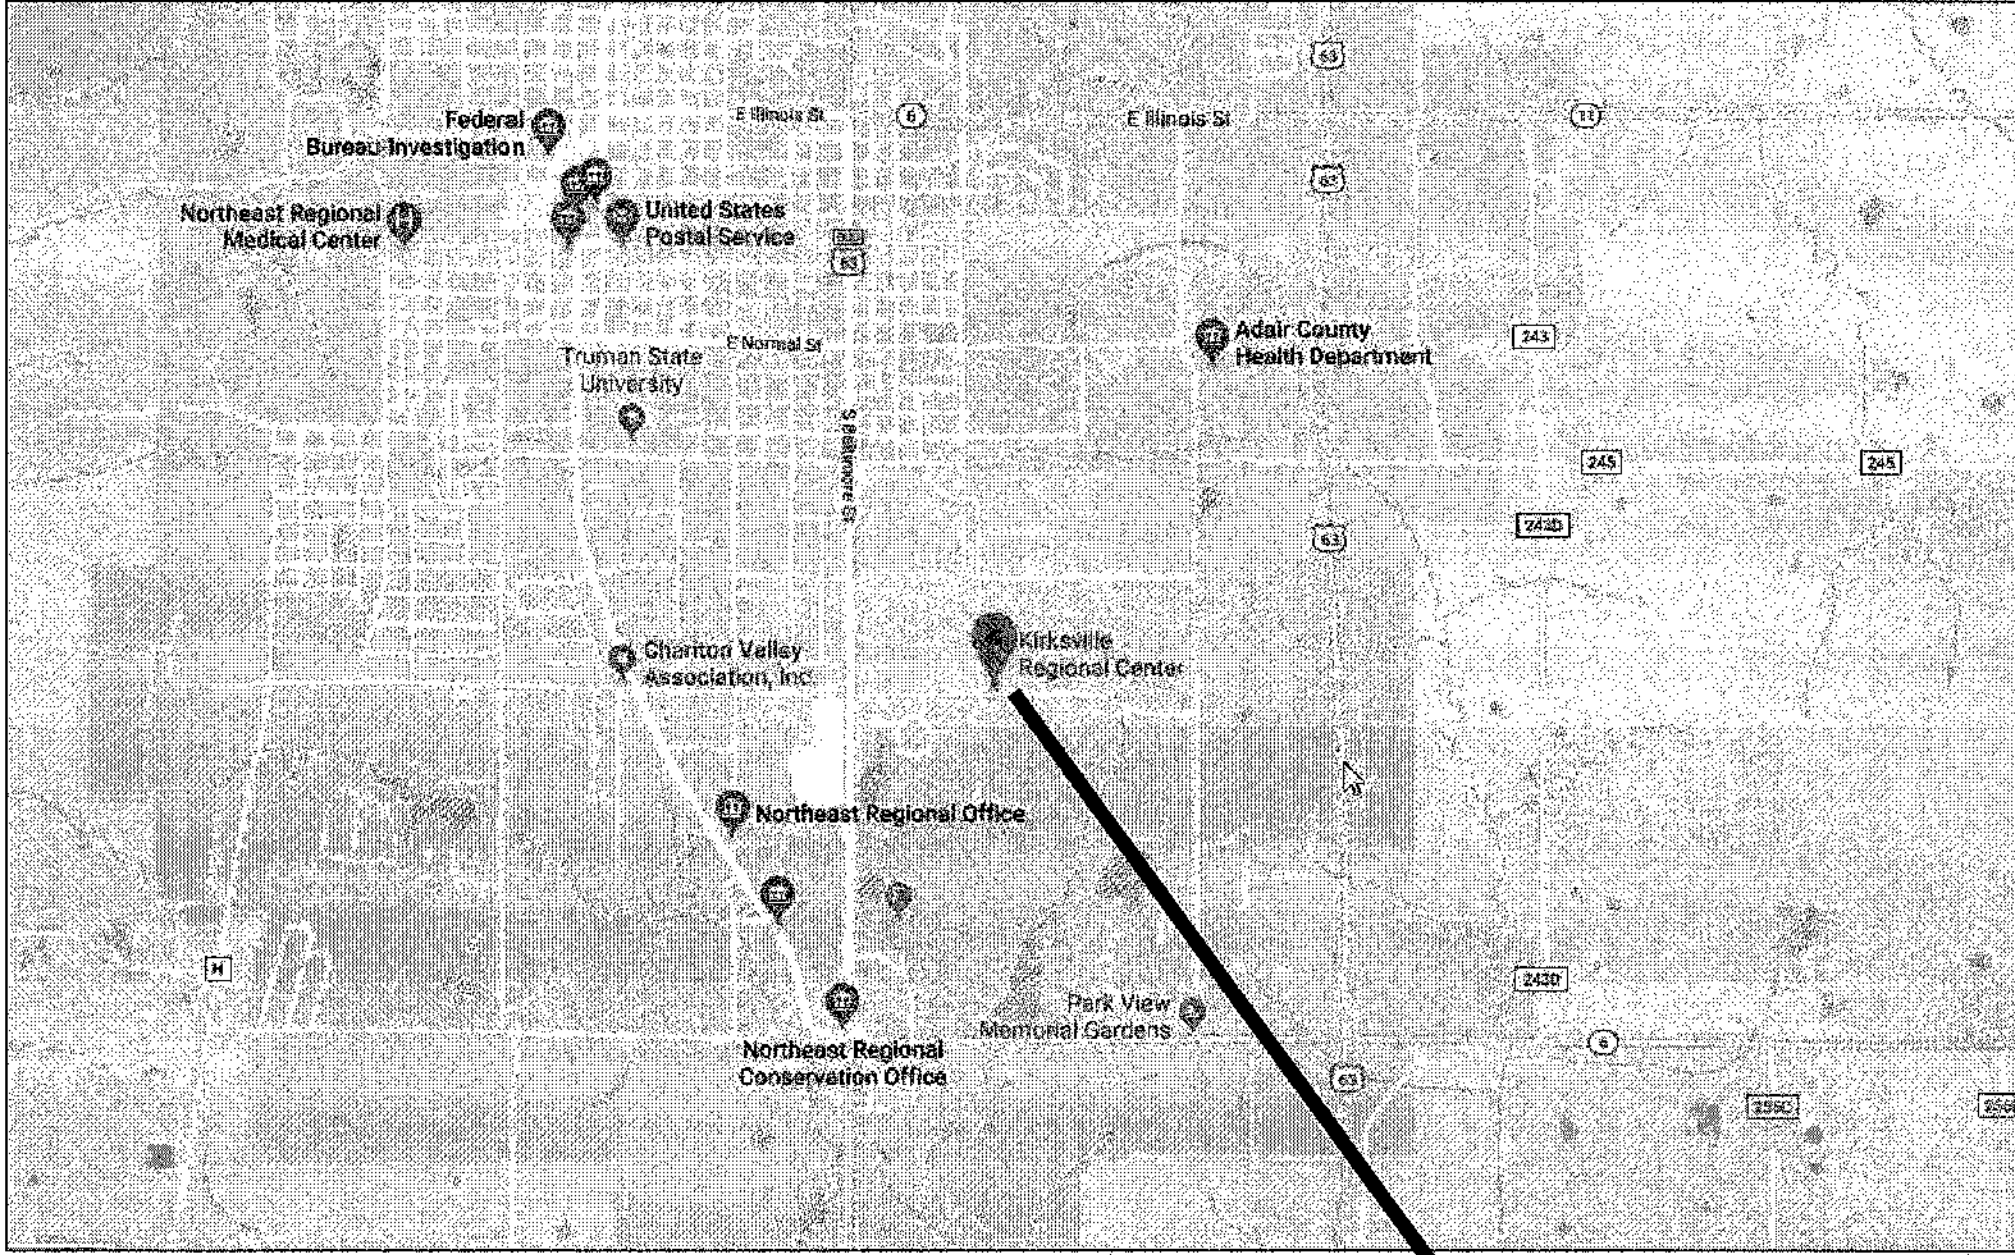

VICINITY MAP



SITE
 Kirkville Regional Office
 Kirkville, MO

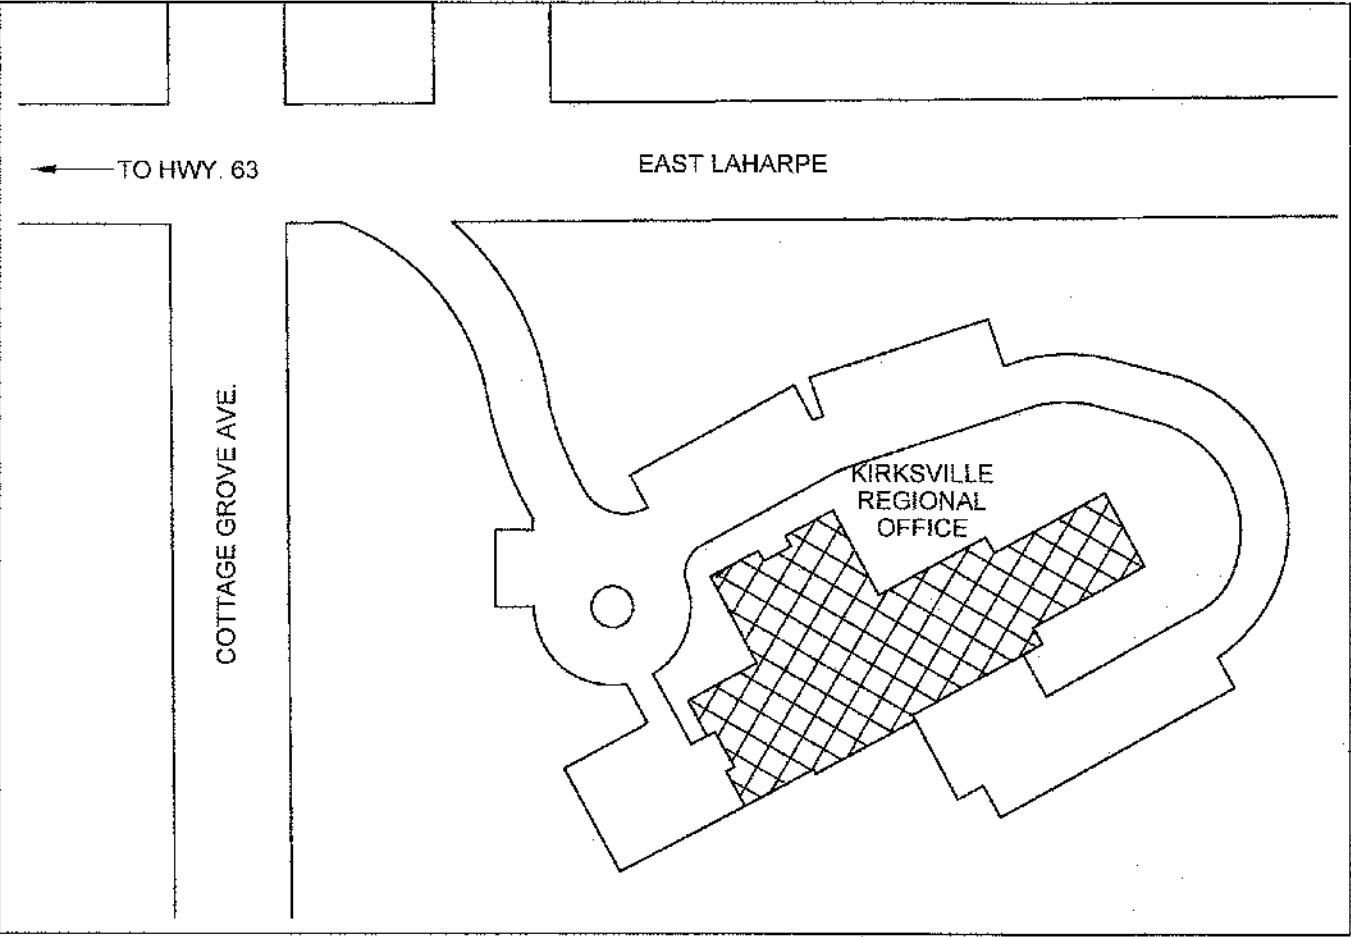

KIRKSVILLE REGIONAL OFF. SITE
 1702 East Laharpe Street, Kirkville, Missouri



SHEET NUMBER:

G-001

1 OF 6 SHEETS
 MAY 25, 2018