




DATE: 6/29/2018
 Eric R. Olson, P.E. - Civil Engineer
 Registration #: E-28164

REV	DESCRIPTION	DATE

AVCRAD PHASE 3A ADDITION
1107th THEATER AVIATION SUSTAINMENT MAINTENANCE GROUP
 MISSOURI ARMY NATIONAL GUARD
 GREENE COUNTY
 SPRINGFIELD, MISSOURI
 CONTRACT NO. T1808-01


Key Plan:

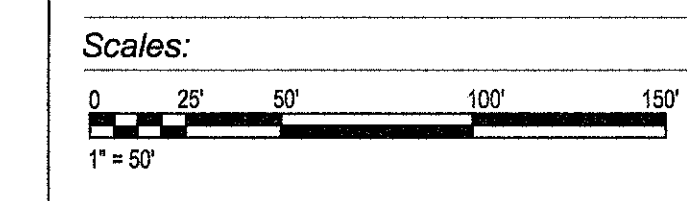

Project No.: T1808-01
 Drawing Title:

OVERALL UTILITY PLAN

Date: 29 JUNE 2018
 Designed: EO
 Drawn: RW
 Checked: MR
 Drawing No.: C-400
 33 of 322

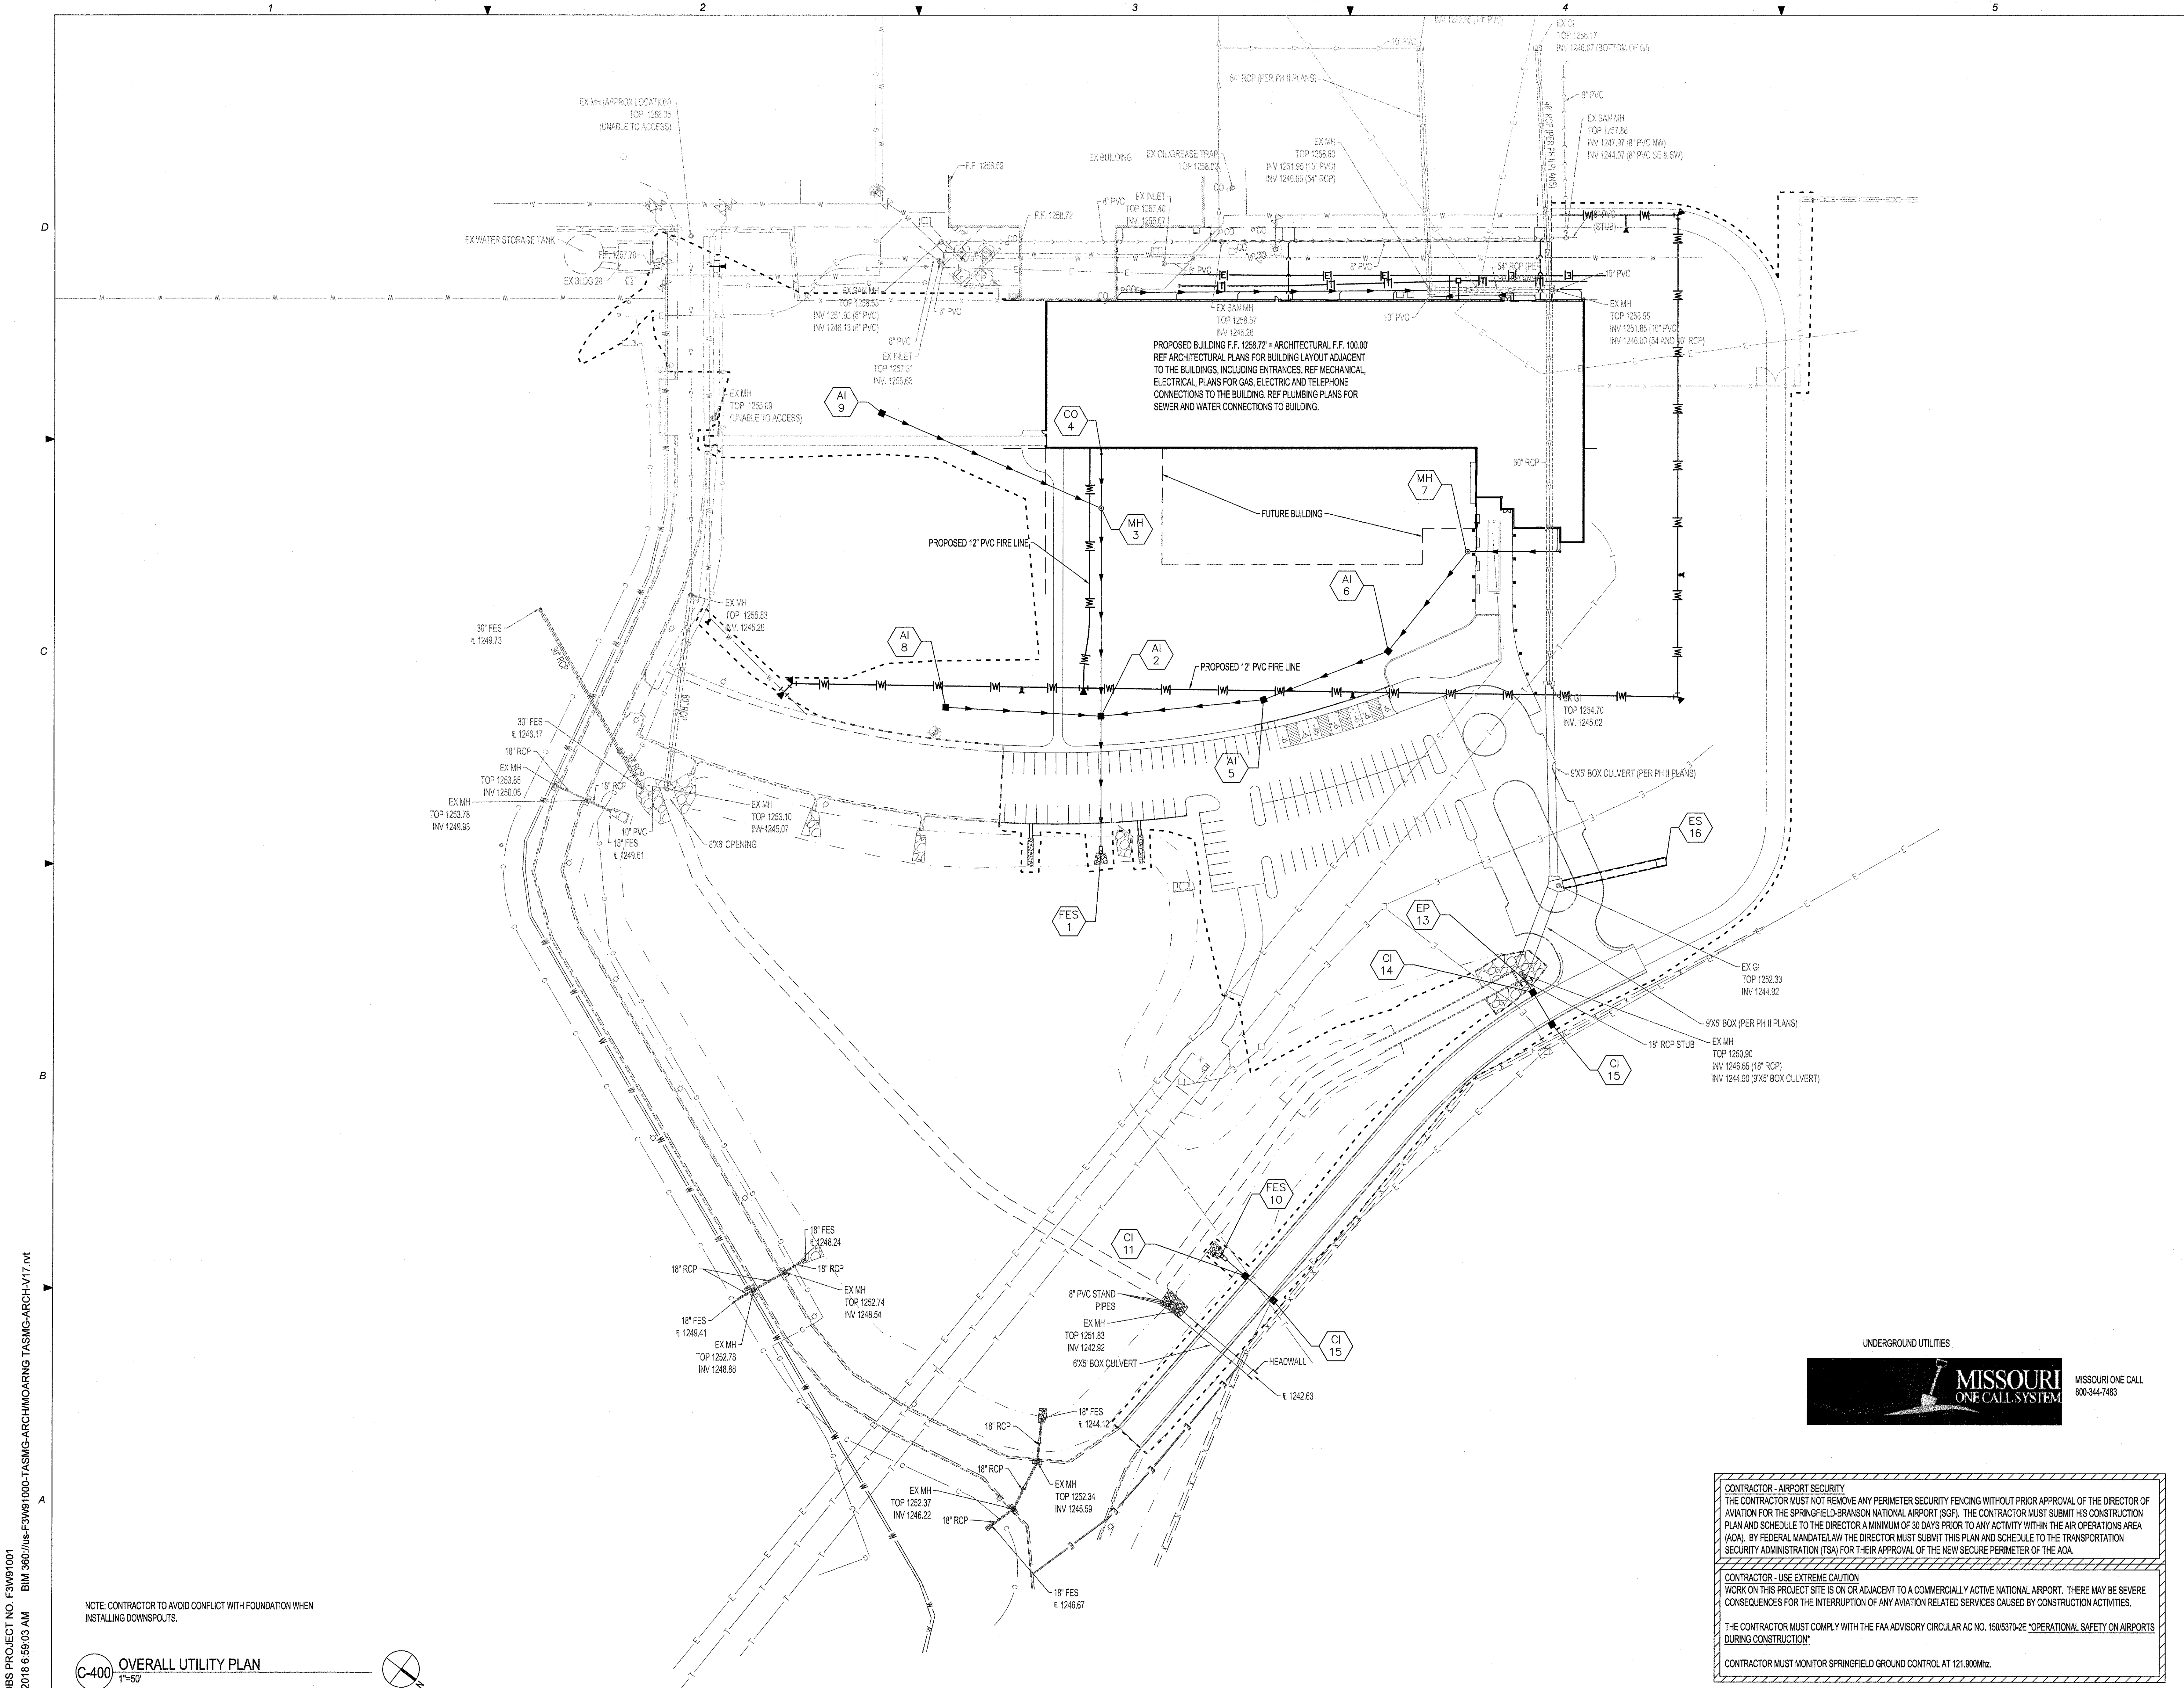

CONTRACTOR - AIRPORT SECURITY
 THE CONTRACTOR MUST NOT REMOVE ANY PERIMETER SECURITY FENCING WITHOUT PRIOR APPROVAL OF THE DIRECTOR OF AVIATION FOR THE SPRINGFIELD-BRANSON NATIONAL AIRPORT (SGB). THE CONTRACTOR MUST SUBMIT HIS CONSTRUCTION PLAN AND SCHEDULE TO THE DIRECTOR A MINIMUM OF 30 DAYS PRIOR TO ANY ACTIVITY WITHIN THE AIR OPERATIONS AREA (AOA). BY FEDERAL MANDATE/LAW THE DIRECTOR MUST SUBMIT THIS PLAN AND SCHEDULE TO THE TRANSPORTATION SECURITY ADMINISTRATION (TSA) FOR THEIR APPROVAL OF THE NEW SECURE PERIMETER OF THE AOA.

CONTRACTOR - USE EXTREME CAUTION
 WORK ON THIS PROJECT SITE IS ON OR ADJACENT TO A COMMERCIALY ACTIVE NATIONAL AIRPORT. THERE MAY BE SEVERE CONSEQUENCES FOR THE INTERRUPTION OF ANY AVIATION RELATED SERVICES CAUSED BY CONSTRUCTION ACTIVITIES.

THE CONTRACTOR MUST COMPLY WITH THE FAA ADVISORY CIRCULAR AC NO. 150/5370-2E "OPERATIONAL SAFETY ON AIRPORTS DURING CONSTRUCTION"

CONTRACTOR MUST MONITOR SPRINGFIELD GROUND CONTROL AT 121.900Mhz.

NOTE: CONTRACTOR TO AVOID CONFLICT WITH FOUNDATION WHEN INSTALLING DOWNSPOUTS.

C-400 OVERALL UTILITY PLAN
 1"=50'

JACOBS PROJECT NO. F3W91001
 7/27/2018 6:59:03 AM BIM 360://us-f3w91000-tas-mc-a-archi-moaring-tas-mc-arch-v17.rvt