


Robert A. Messel, AIA
Architect
MO# A-3930

REV	DESCRIPTION	DATE

AVCRAD PHASE 3A ADDITION
1107th THEATER AVIATION SUSTAINMENT MAINTENANCE GROUP

MISSOURI ARMY NATIONAL GUARD
GREENE COUNTY
SPRINGFIELD, MISSOURI
CONTRACT NO. T1808-01


NATIONAL GUARD BUREAU
NGB PROJECT NO. 290109

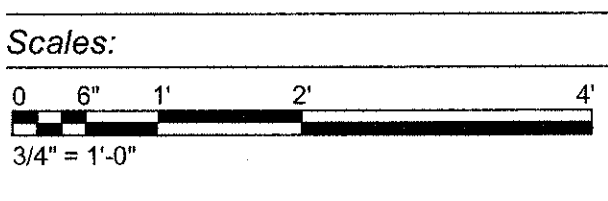


Project No.: T1808-01

Drawing Title:
**ARCHITECTURAL
ENLARGED FLOOR PLANS**


Date: 29 JUNE 2018
Designed: AT
Drawn: NF
Checked: RY
Drawing No.:
A-403
132 of 322

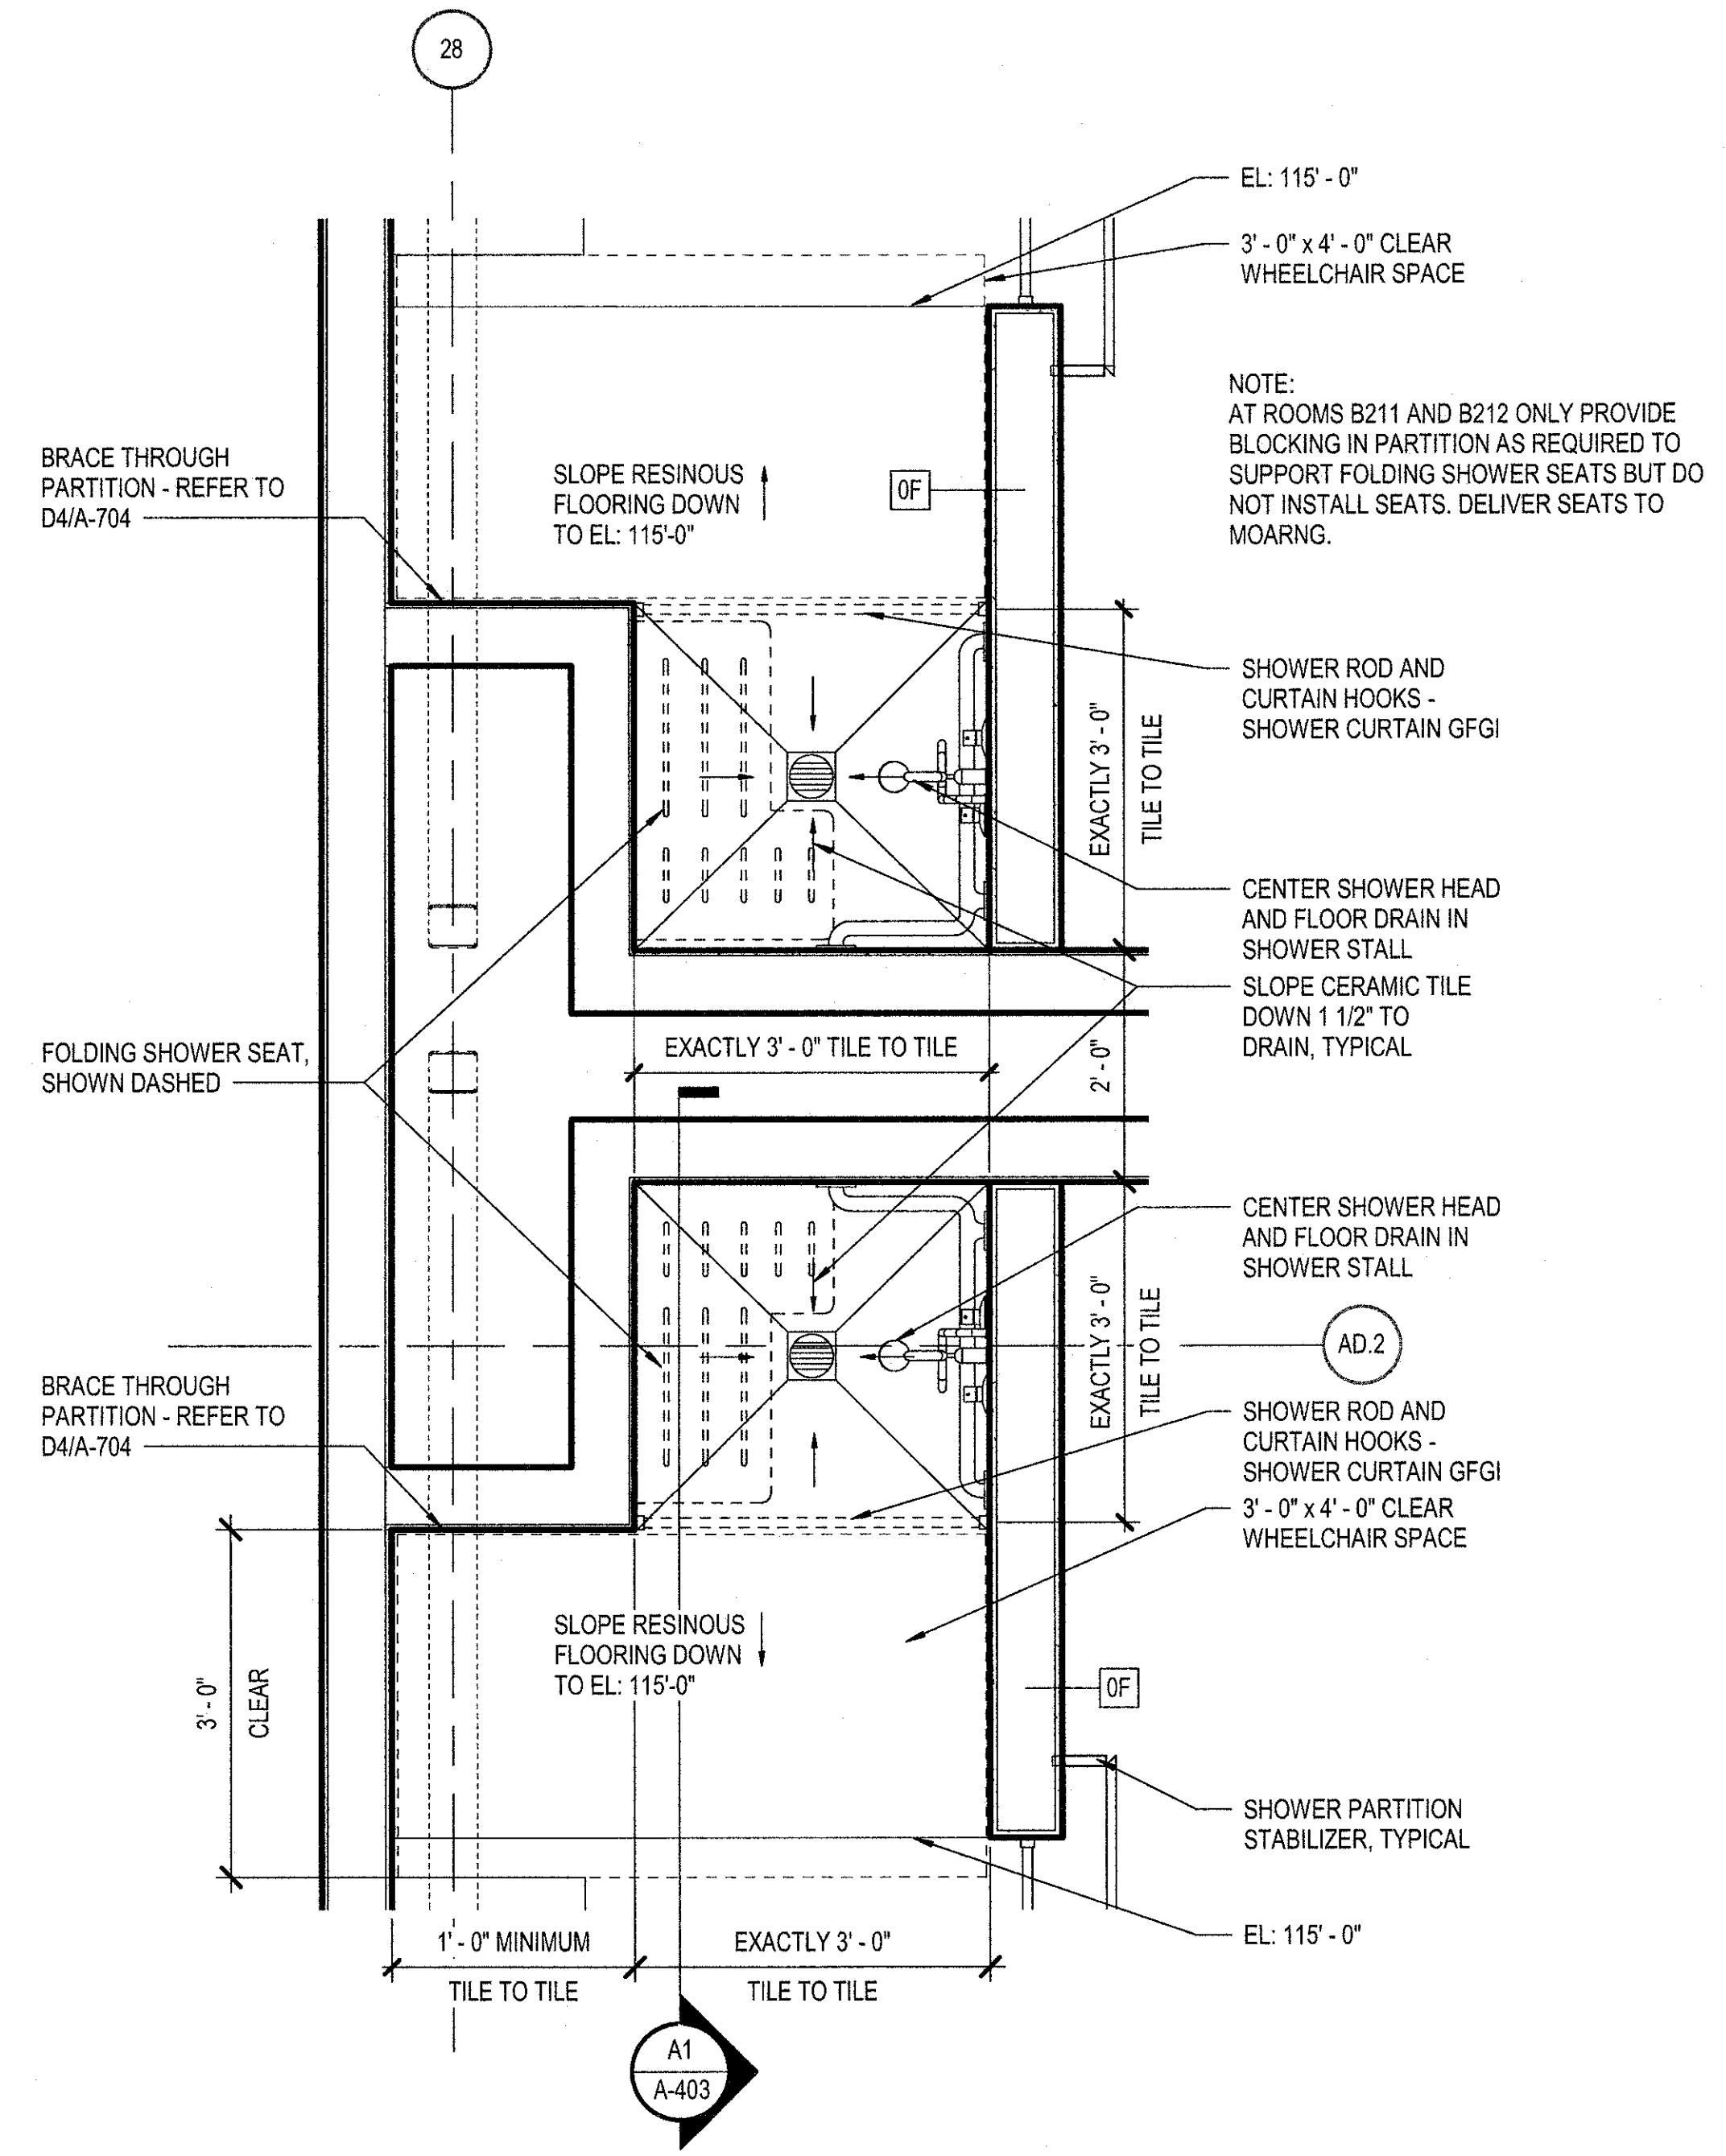

A4 ENLARGED PLAN
3/4" = 1'-0"
A-402

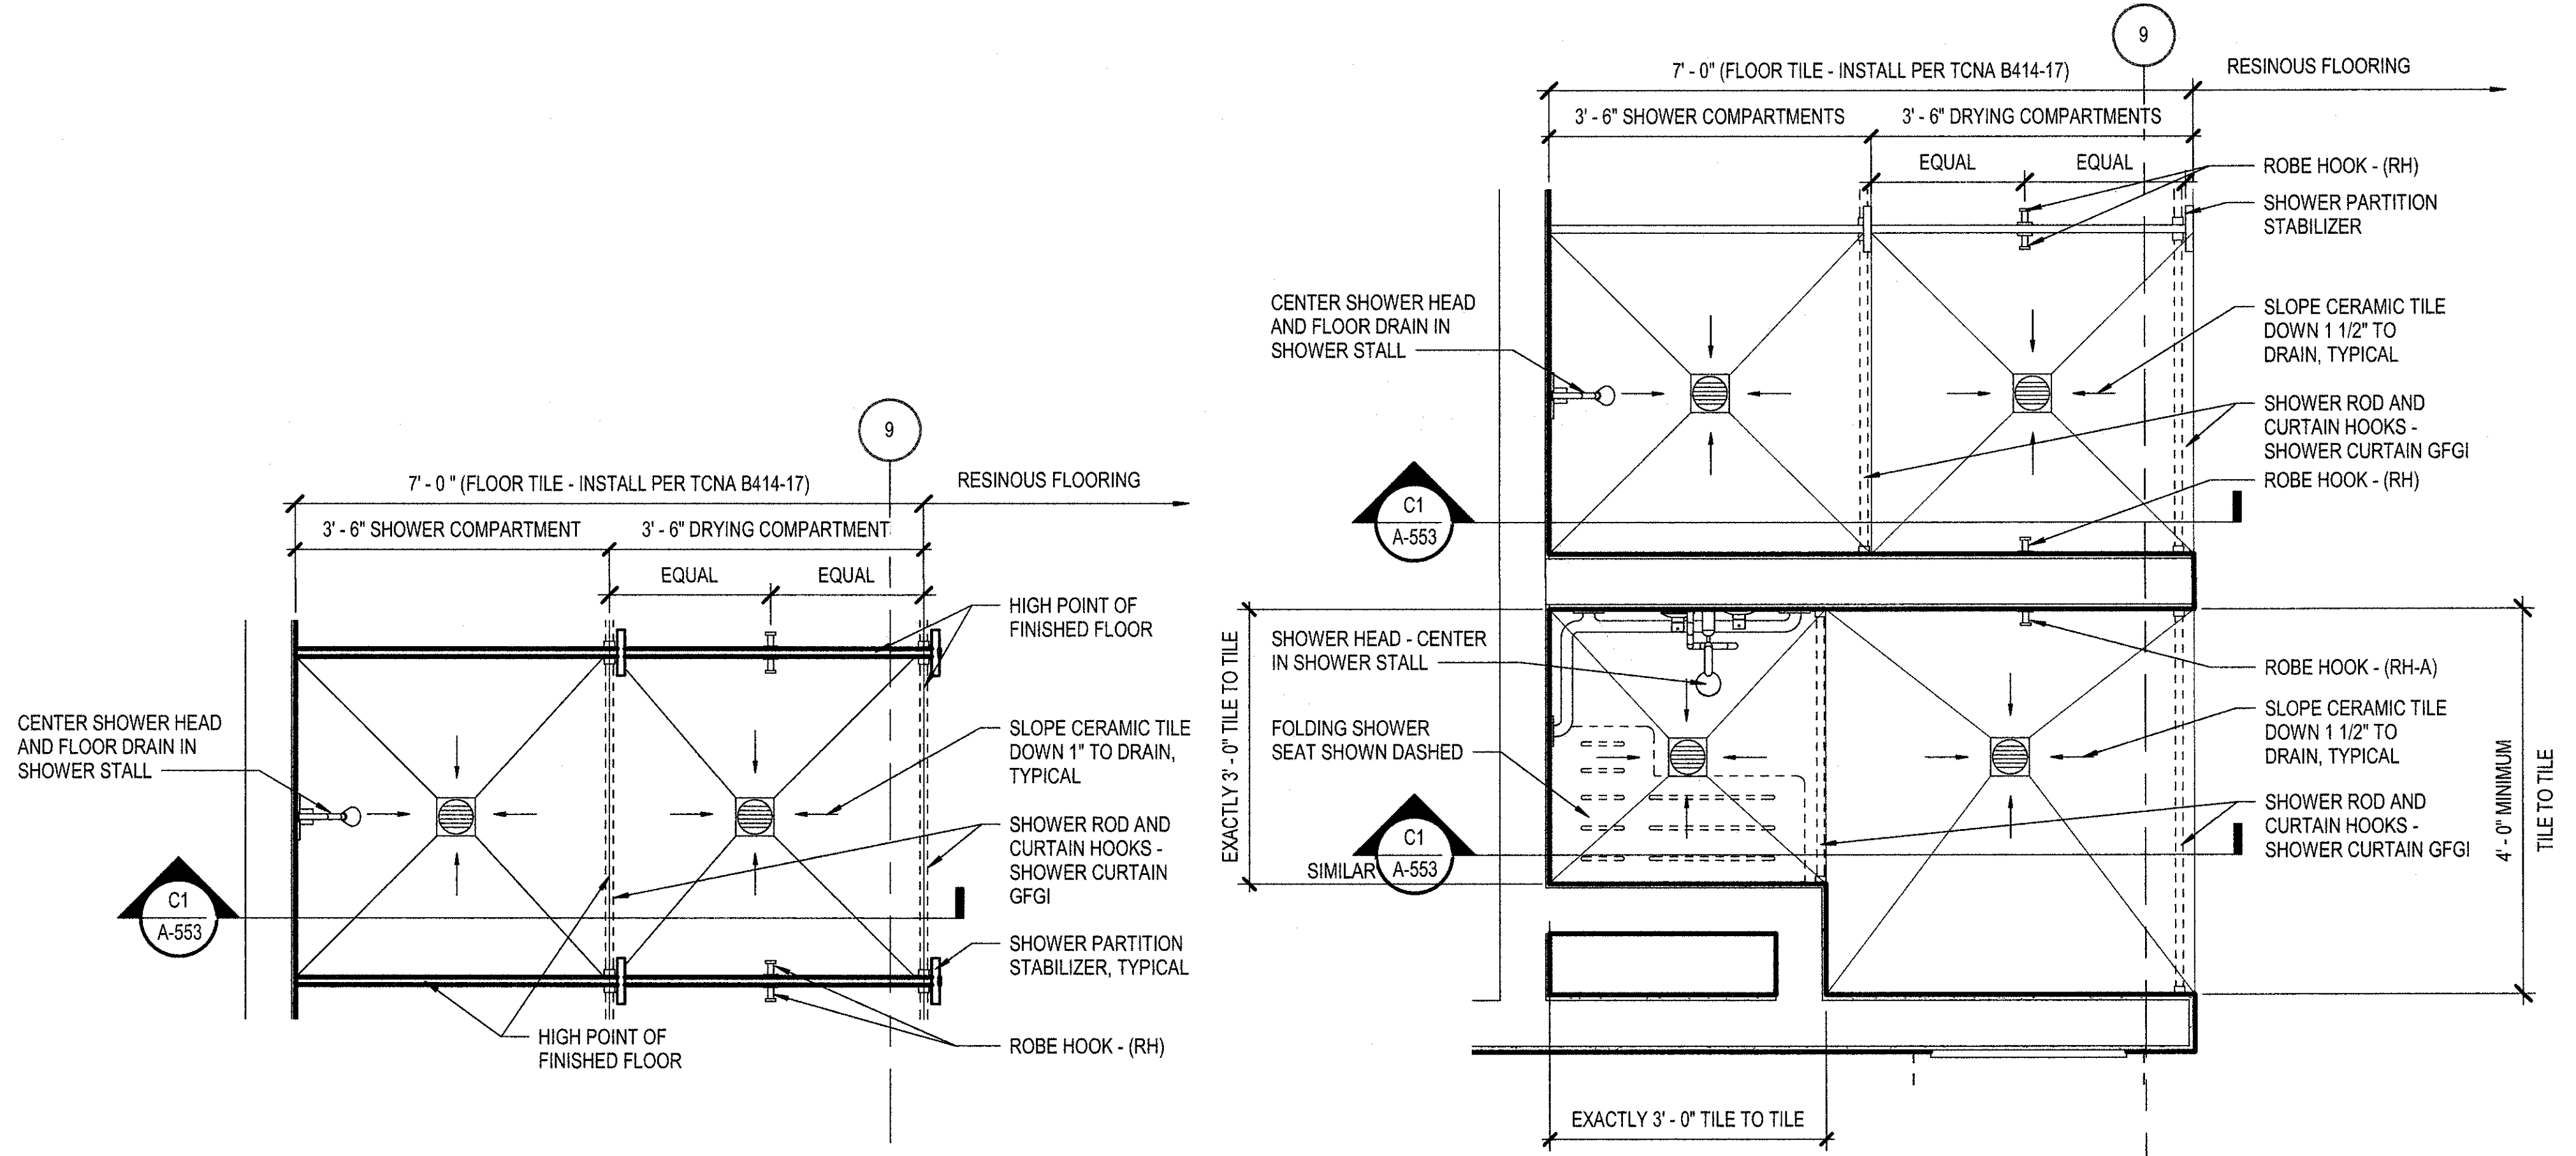

A3 ENLARGED PLAN
3/4" = 1'-0"
A-402

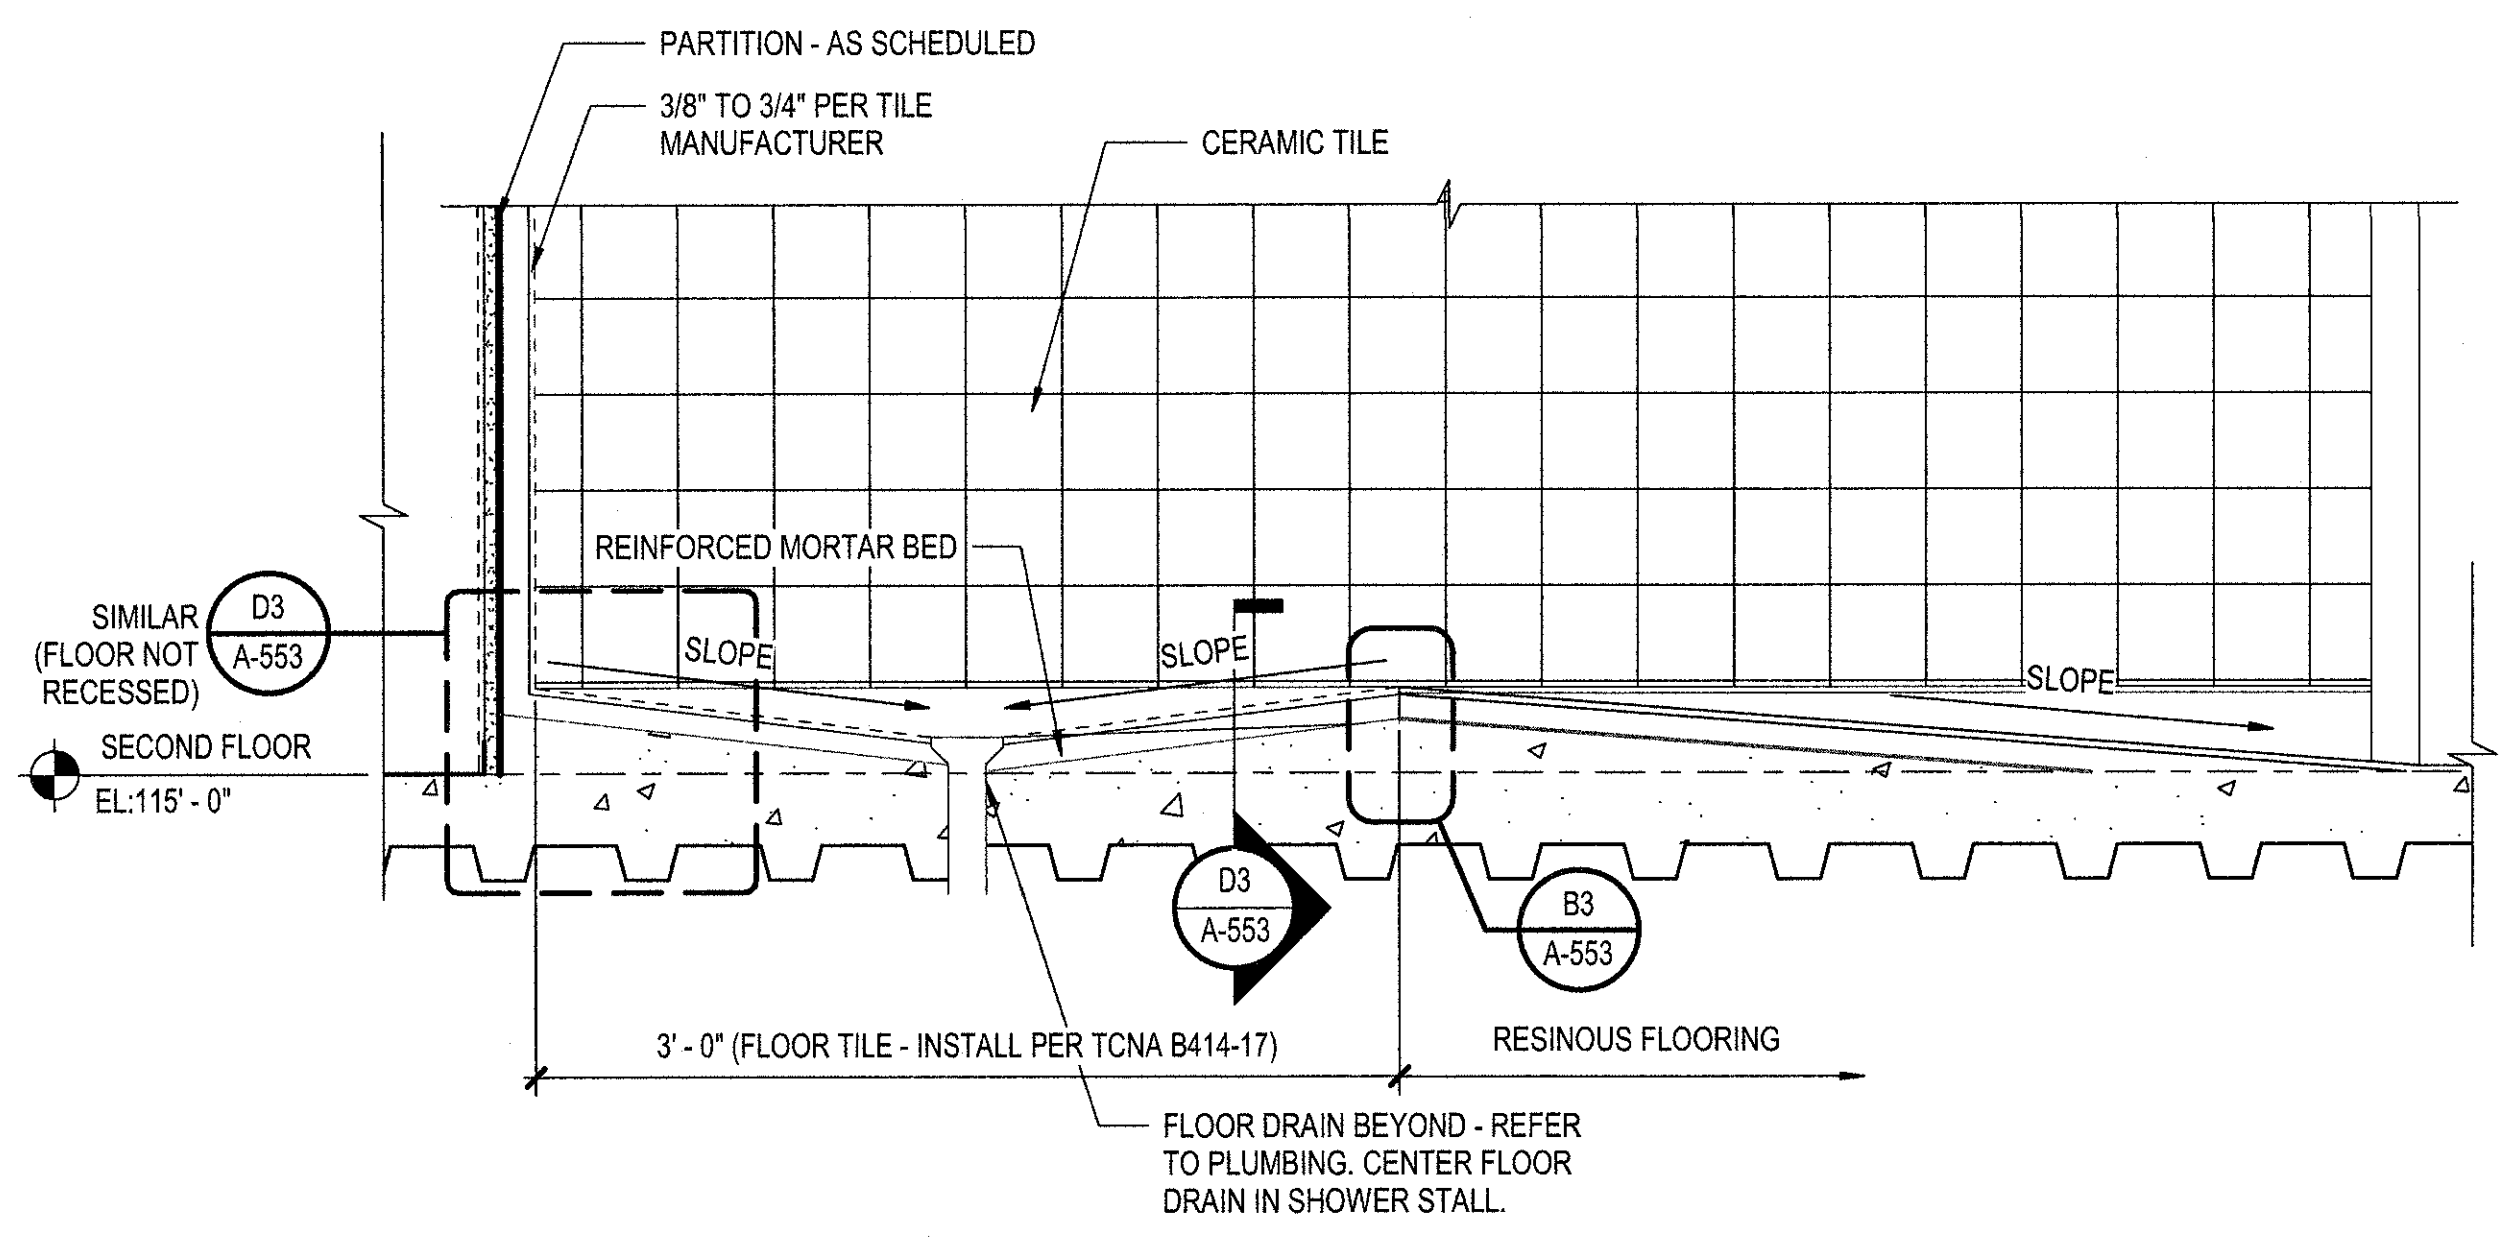

A1 SHOWER SECTION AT SECOND FLOOR
1 1/2" = 1'-0"
A-403

JACOBS PROJECT NO. F3W01001
7/30/2018 12:00:28 PM BIM 360://US-F3W01000-TASMG-ARCH/IMC/ARCH-V17.rvt