

CENTRAL MISSOURI PROFESSIONAL SERVICES, INC.
 CIVIL ENGINEER
 MISSOURI STATE CERTIFICATE OF AUTHORITY # 001568

SSC ENGINEERING, INC.
 MECHANICAL/ELECTRICAL/PLUMBING ENGINEER
 MISSOURI STATE CERTIFICATE OF AUTHORITY # 001244

SSC ENGINEERING, INC.
 STRUCTURAL ENGINEER
 MISSOURI STATE CERTIFICATE OF AUTHORITY # 001244



Missouri State Certificate of Authority # 000143


631 West Main Street
 Jefferson City, Missouri
 (573) 636-5000 phone

EXTERIOR ELEVATIONS


MISSOURI SOYBEAN INNOVATION CENTER
 NEW OFFICE BUILDING
 734 S. COUNTRY CLUB DRIVE
 JEFFERSON CITY, MISSOURI

PROJECT NO. 1613
 DATE: SEP. 12, 2018


A201

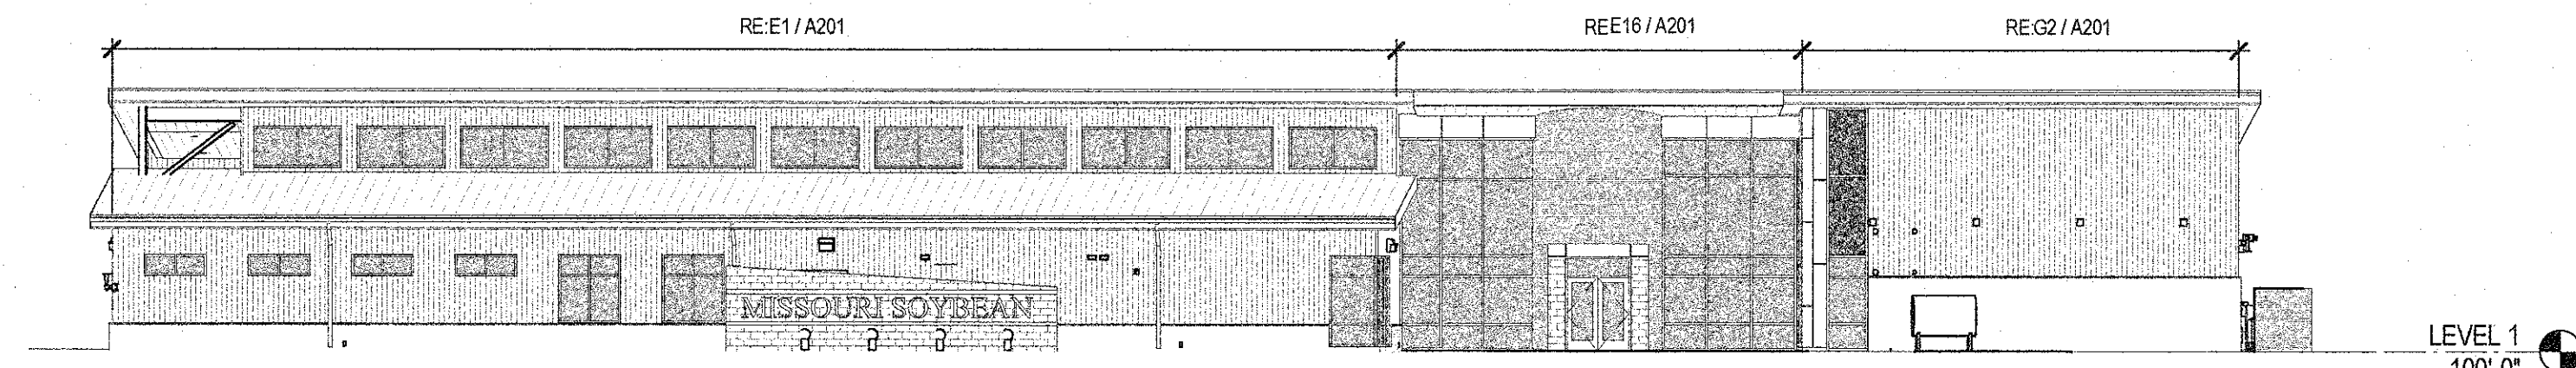


B11 OVERALL ELEVATION- SOUTH
 SCALE: 1/16" = 1'-0"

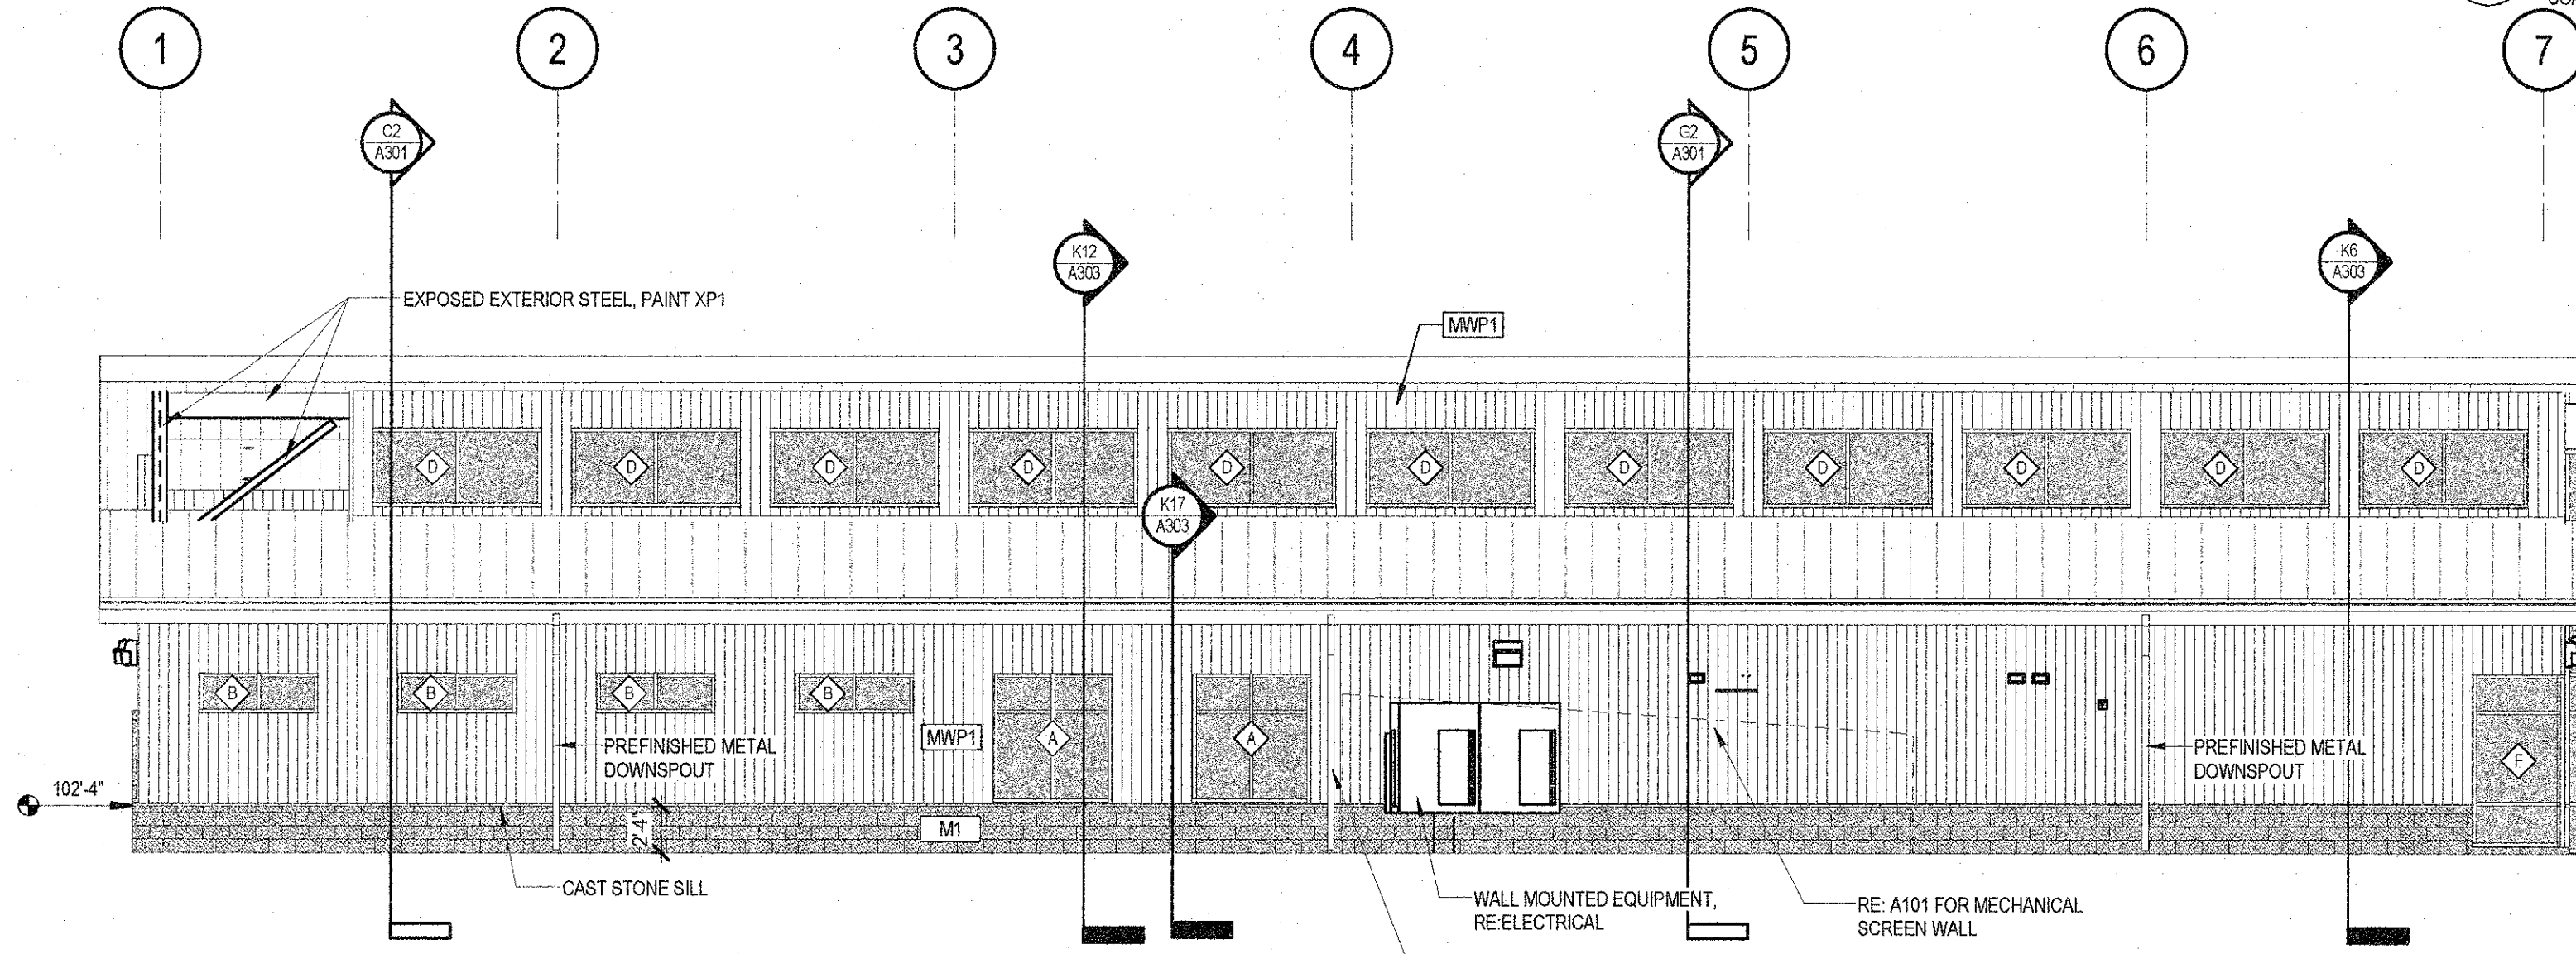


E1 EXT. ELEVATION- SOUTH AT OFFICE PORTION
 SCALE: 1/8" = 1'-0"

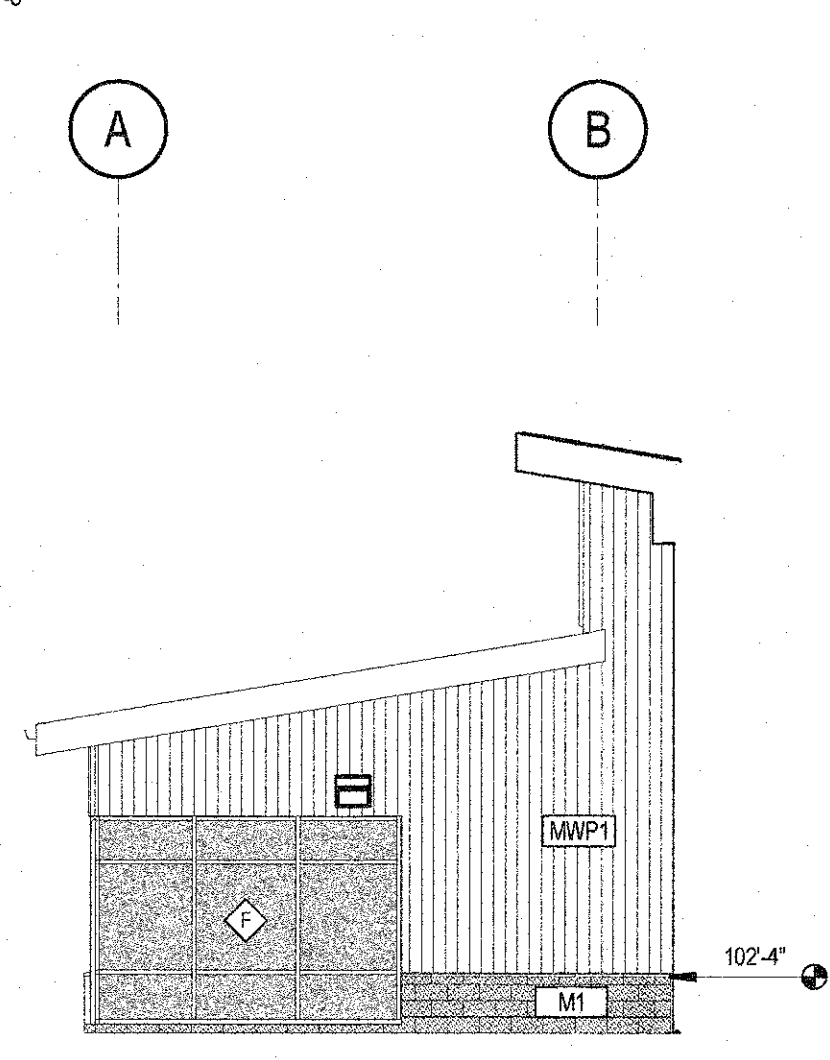


E12 EXT. ELEVATION AT FRONT ENTRY
 SCALE: 1/8" = 1'-0"

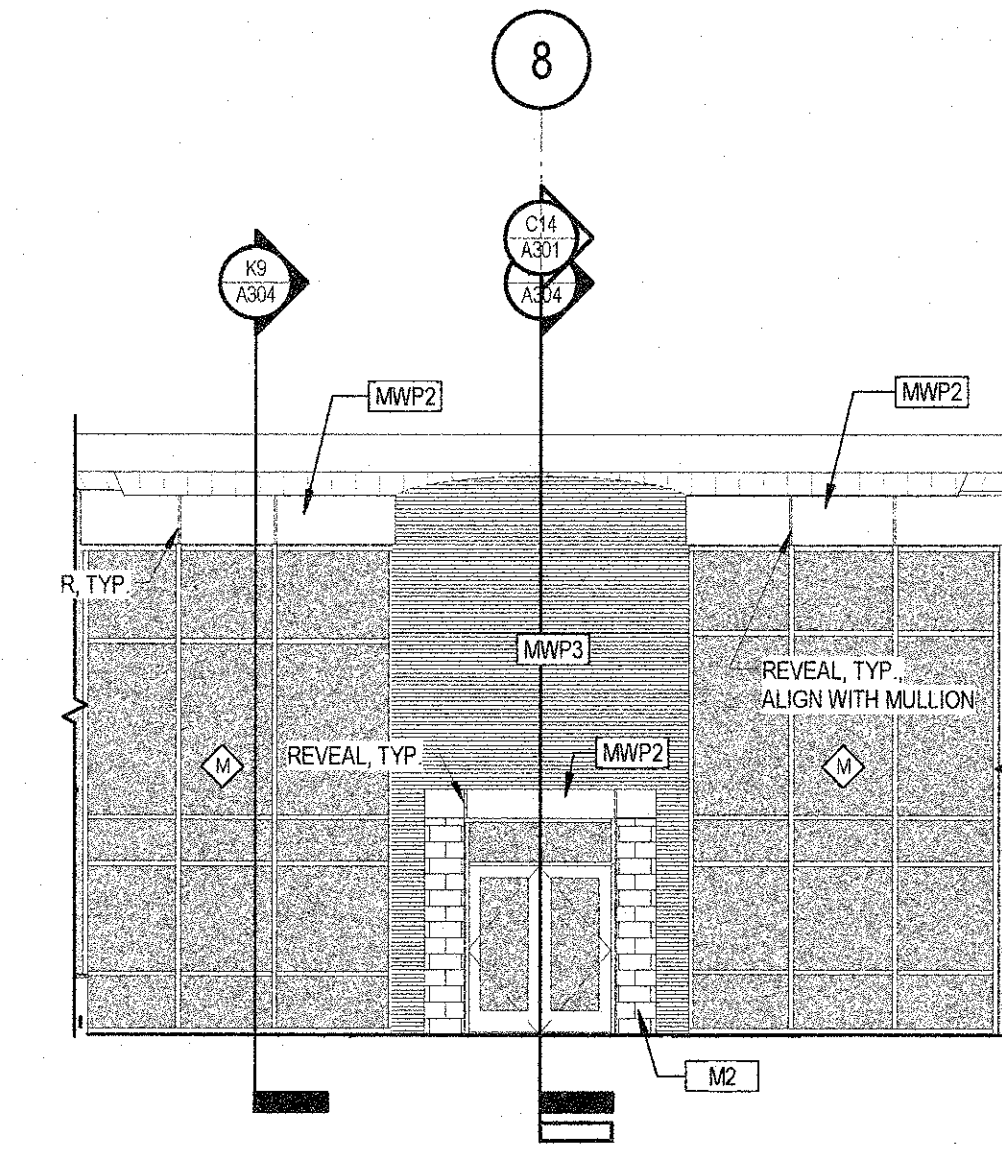


E16 EXT. ELEVATION AT FRONT ENTRY
 SCALE: 1/8" = 1'-0"

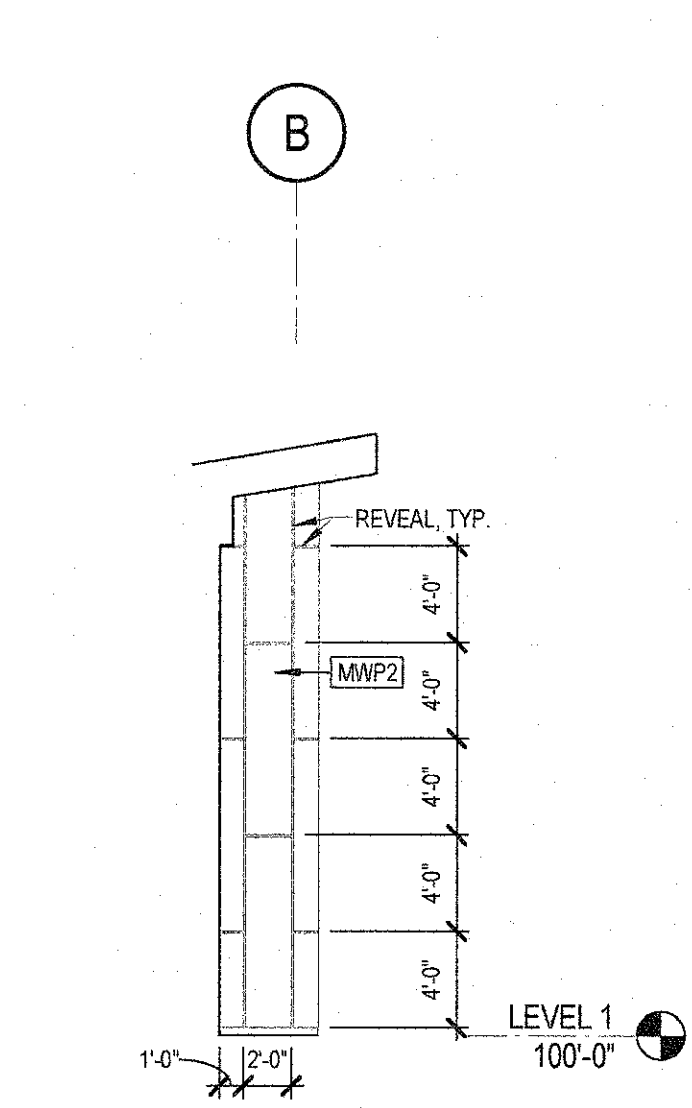


E17 EXT. ELEVATION AT FRONT ENTRY
 SCALE: 1/8" = 1'-0"

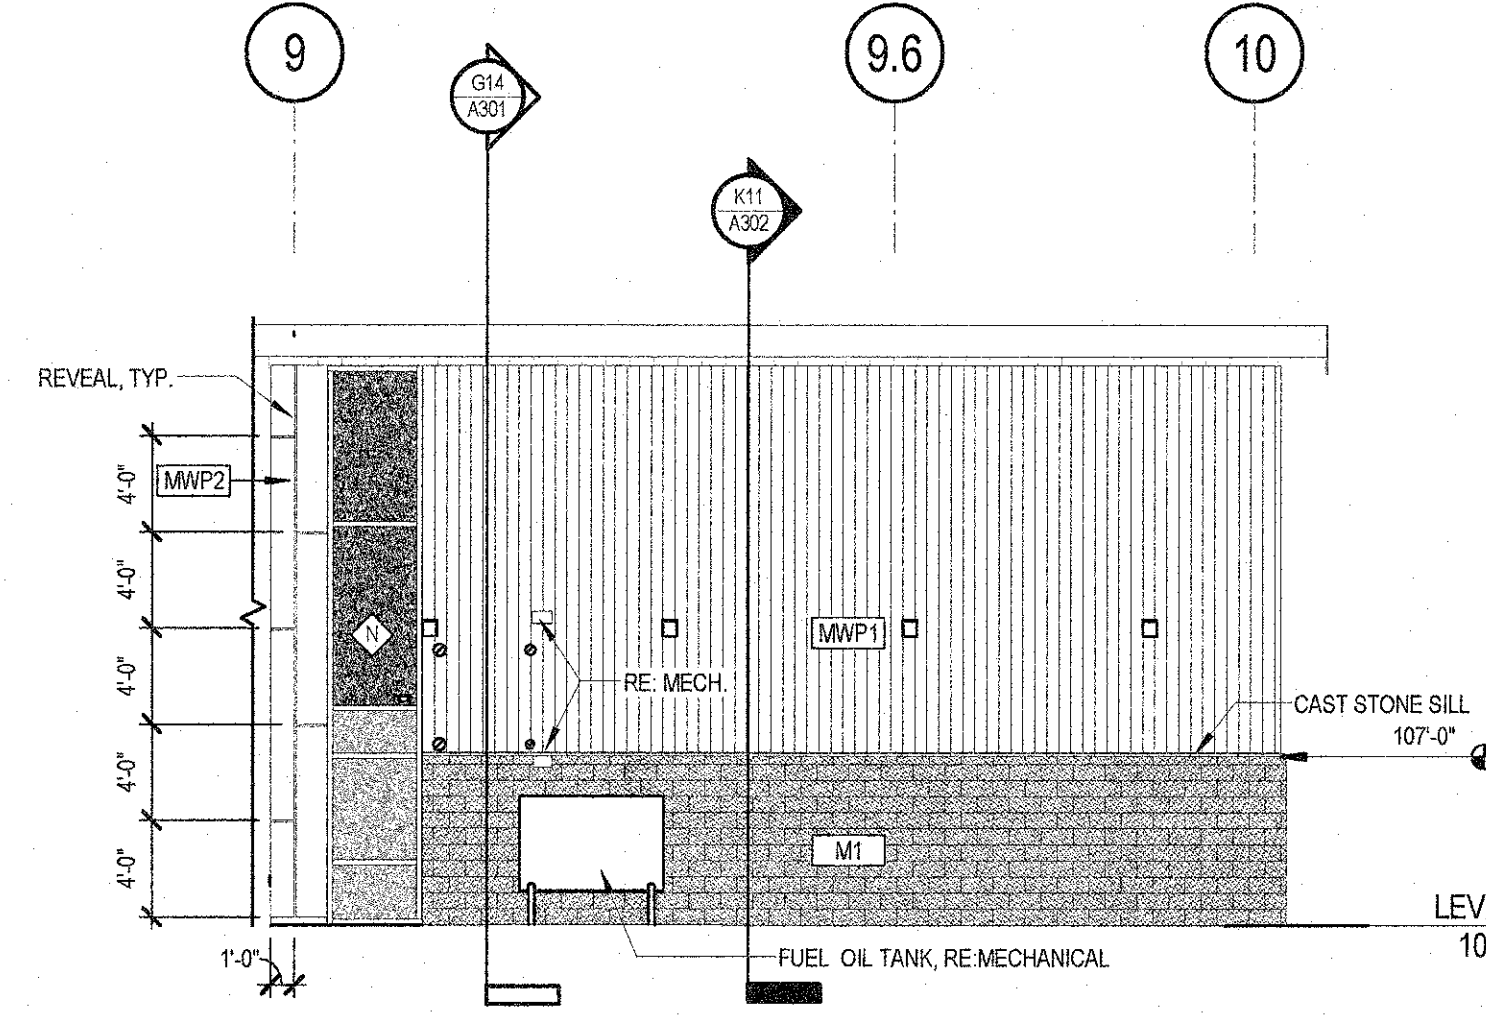


G2 EXT. ELEVATION- SOUTH AT MEETING PORTION
 SCALE: 1/8" = 1'-0"

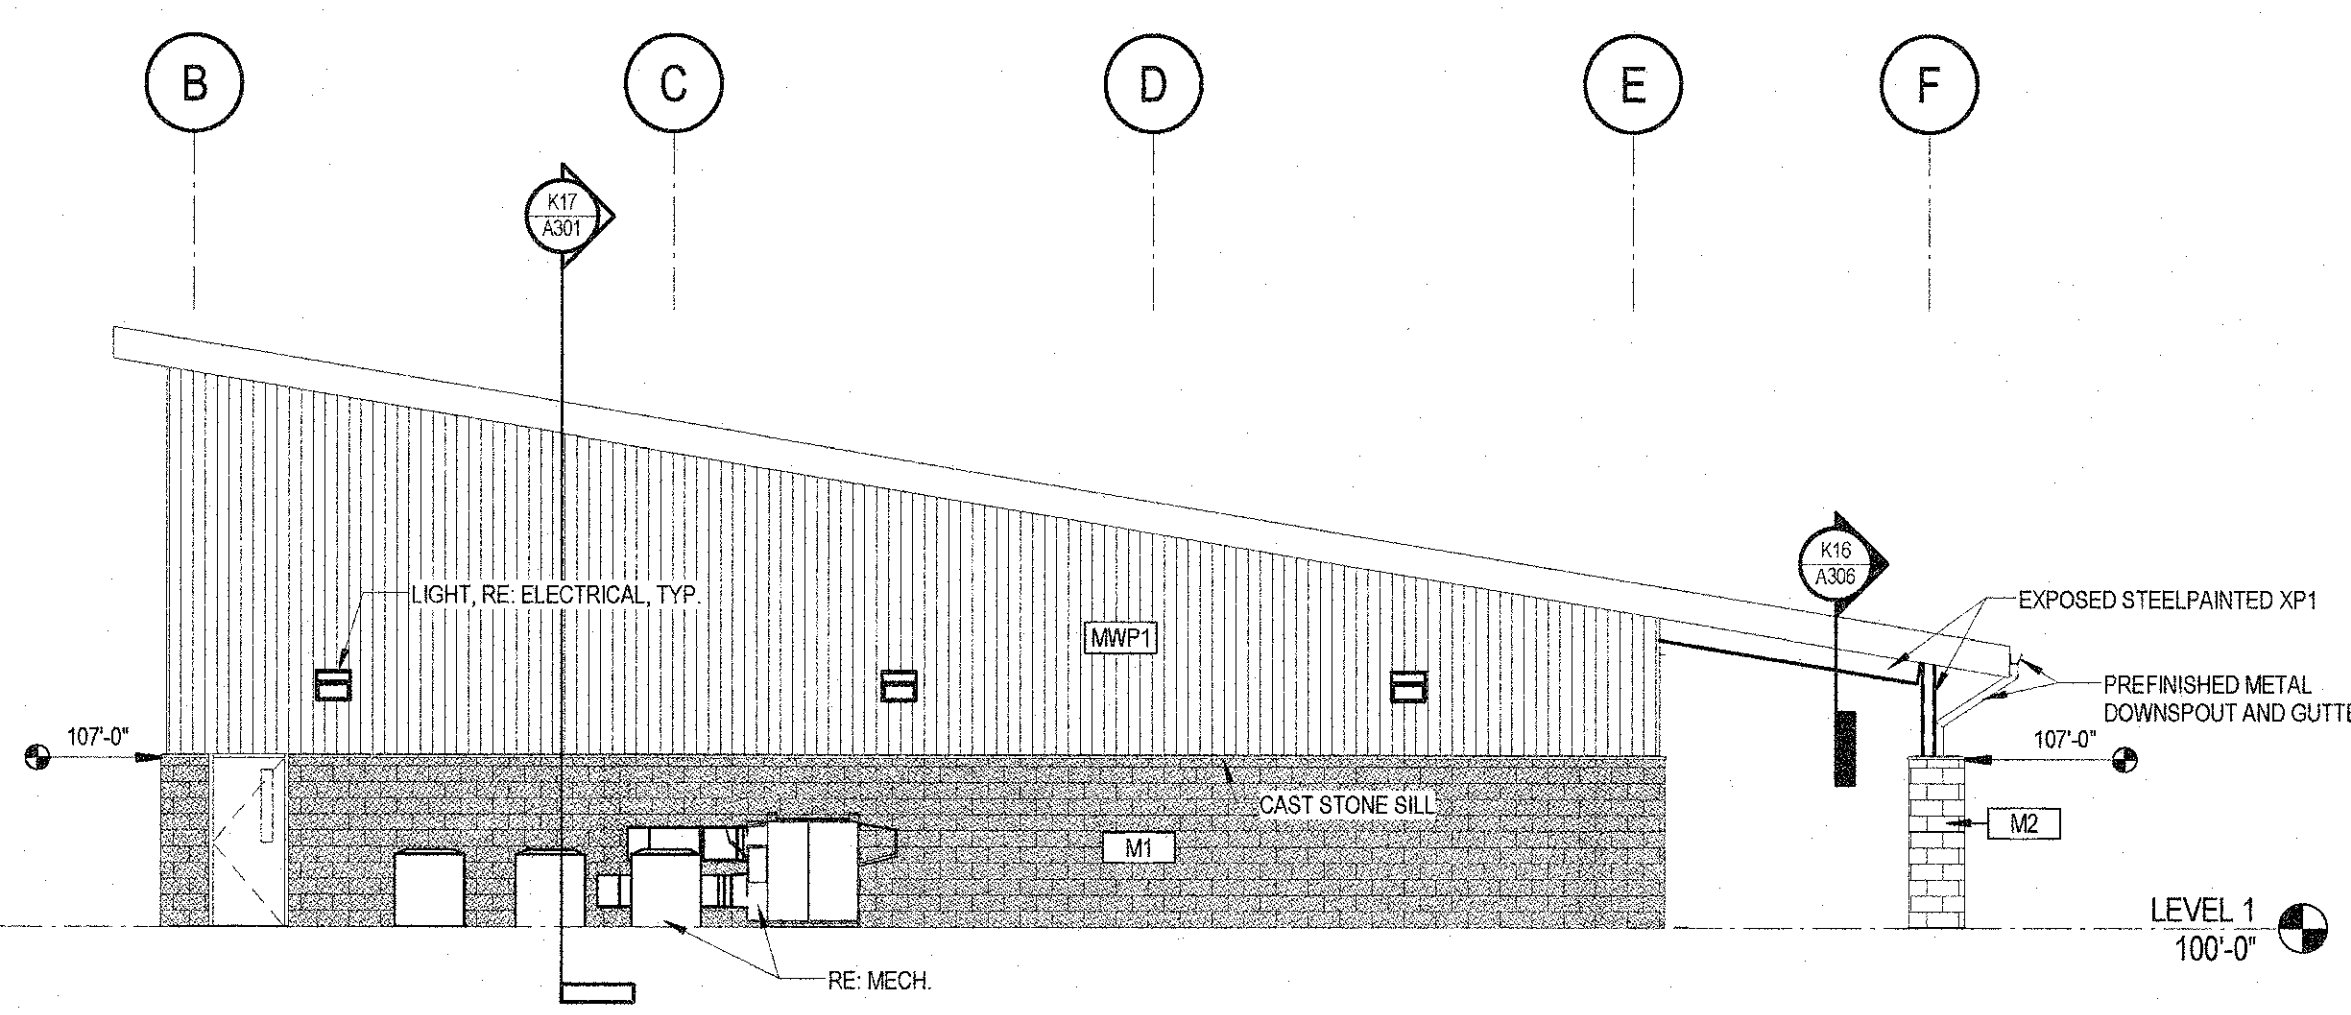


E7 EXT. ELEVATION- EAST
 SCALE: 1/8" = 1'-0"

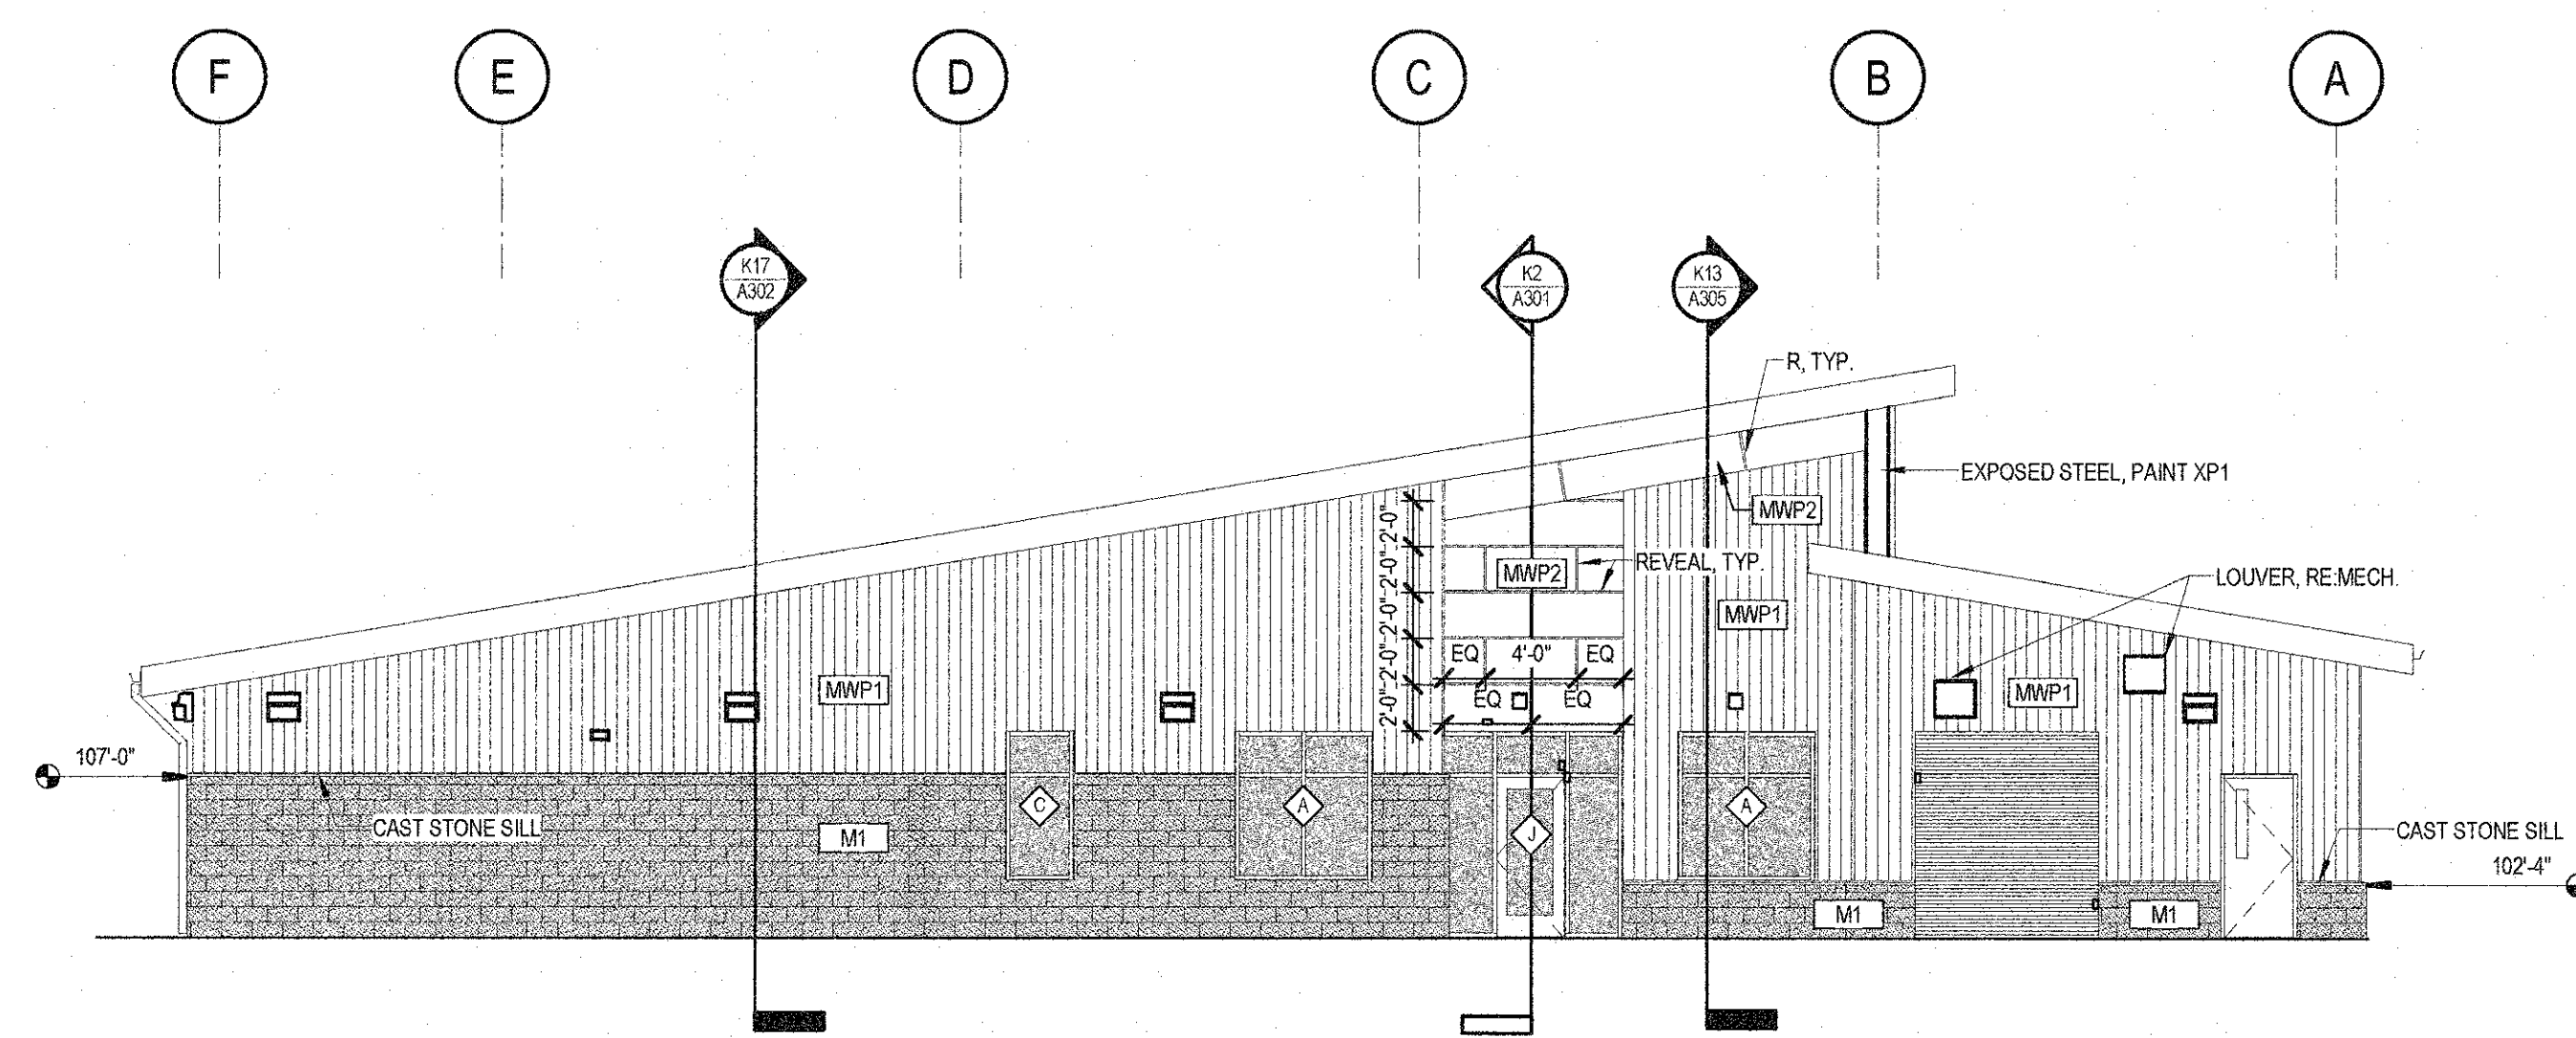

K1 EXT. ELEVATION- WEST
 SCALE: 1/8" = 1'-0"

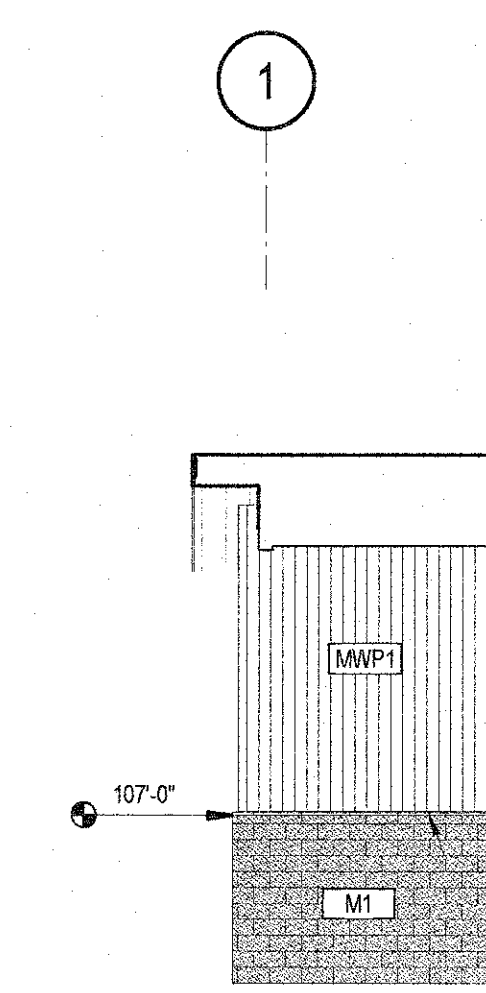

K10 EXT. ELEVATION AT EMPLOYEE ENTRANCE
 SCALE: 1/8" = 1'-0"

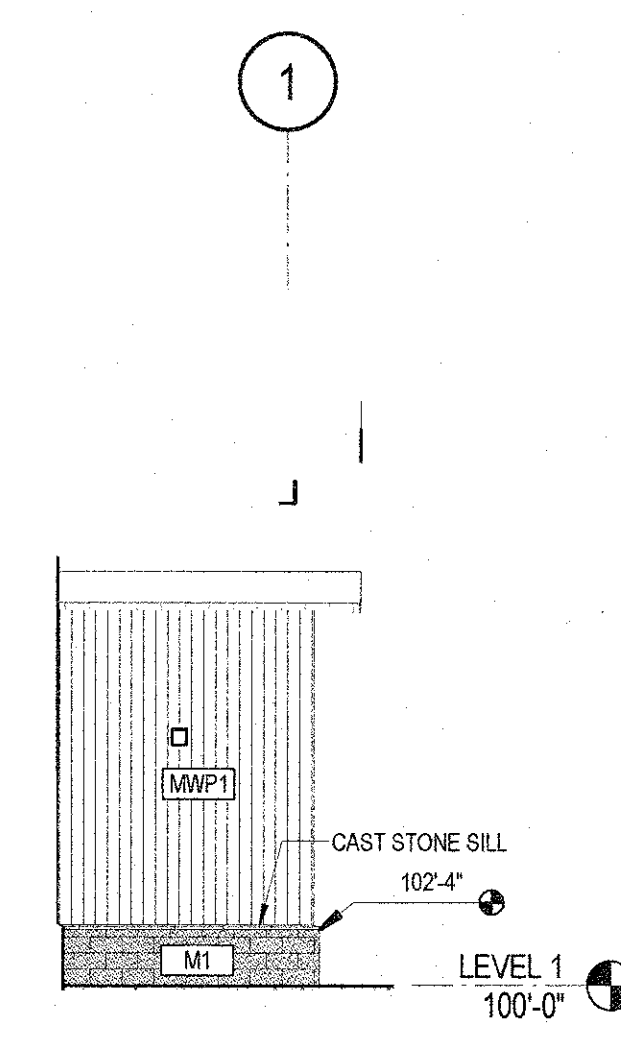

K13 EXT. ELEVATION AT EMPLOYEE ENTRANCE
 SCALE: 1/8" = 1'-0"