

CENTRAL MISSOURI PROFESSIONAL SERVICES, INC.  
 CIVIL ENGINEER  
 MISSOURI STATE CERTIFICATE OF AUTHORITY # 001658

SSC ENGINEERING, INC.  
 MECHANICAL/ELECTRICAL/PLUMBING ENGINEER  
 MISSOURI STATE CERTIFICATE OF AUTHORITY # 001244

SSC ENGINEERING, INC.  
 STRUCTURAL ENGINEER  
 MISSOURI STATE CERTIFICATE OF AUTHORITY # 001244

**The Architects Alliance inc.**

Missouri State Certificate of Authority # 000143


631 West Main Street  
 Jefferson City, Missouri  
 (573) 636-5000 phone

EXTERIOR ELEVATIONS


MISSOURI SOYBEAN INNOVATION CENTER  
 NEW OFFICE BUILDING  
 734 S. COUNTRY CLUB DRIVE  
 JEFFERSON CITY, MISSOURI

PROJECT NO. 1613  
 DATE: SEP. 12, 2018


**A202**

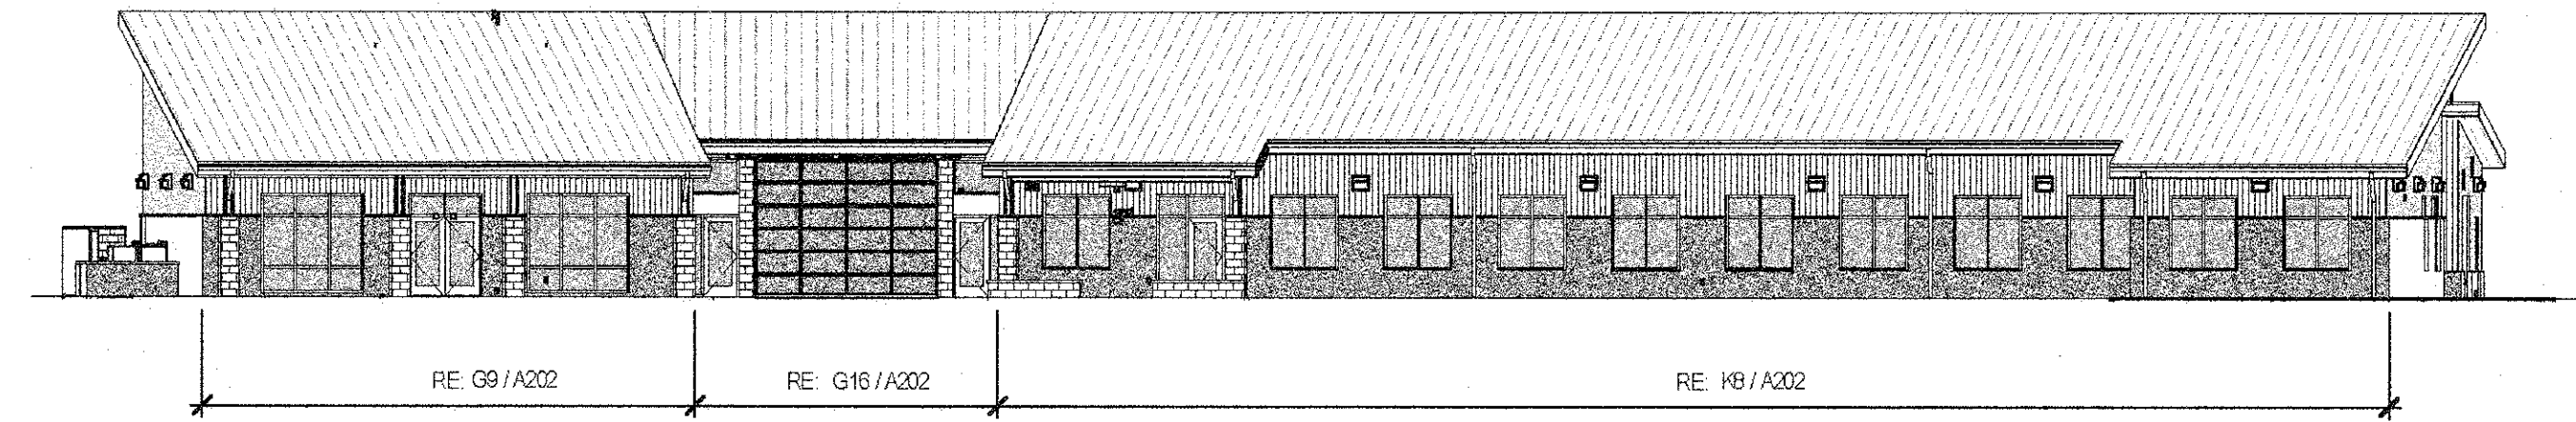


**B12 OVERALL ELEVATION- NORTH**  
 SCALE: 1/16" = 1'-0"

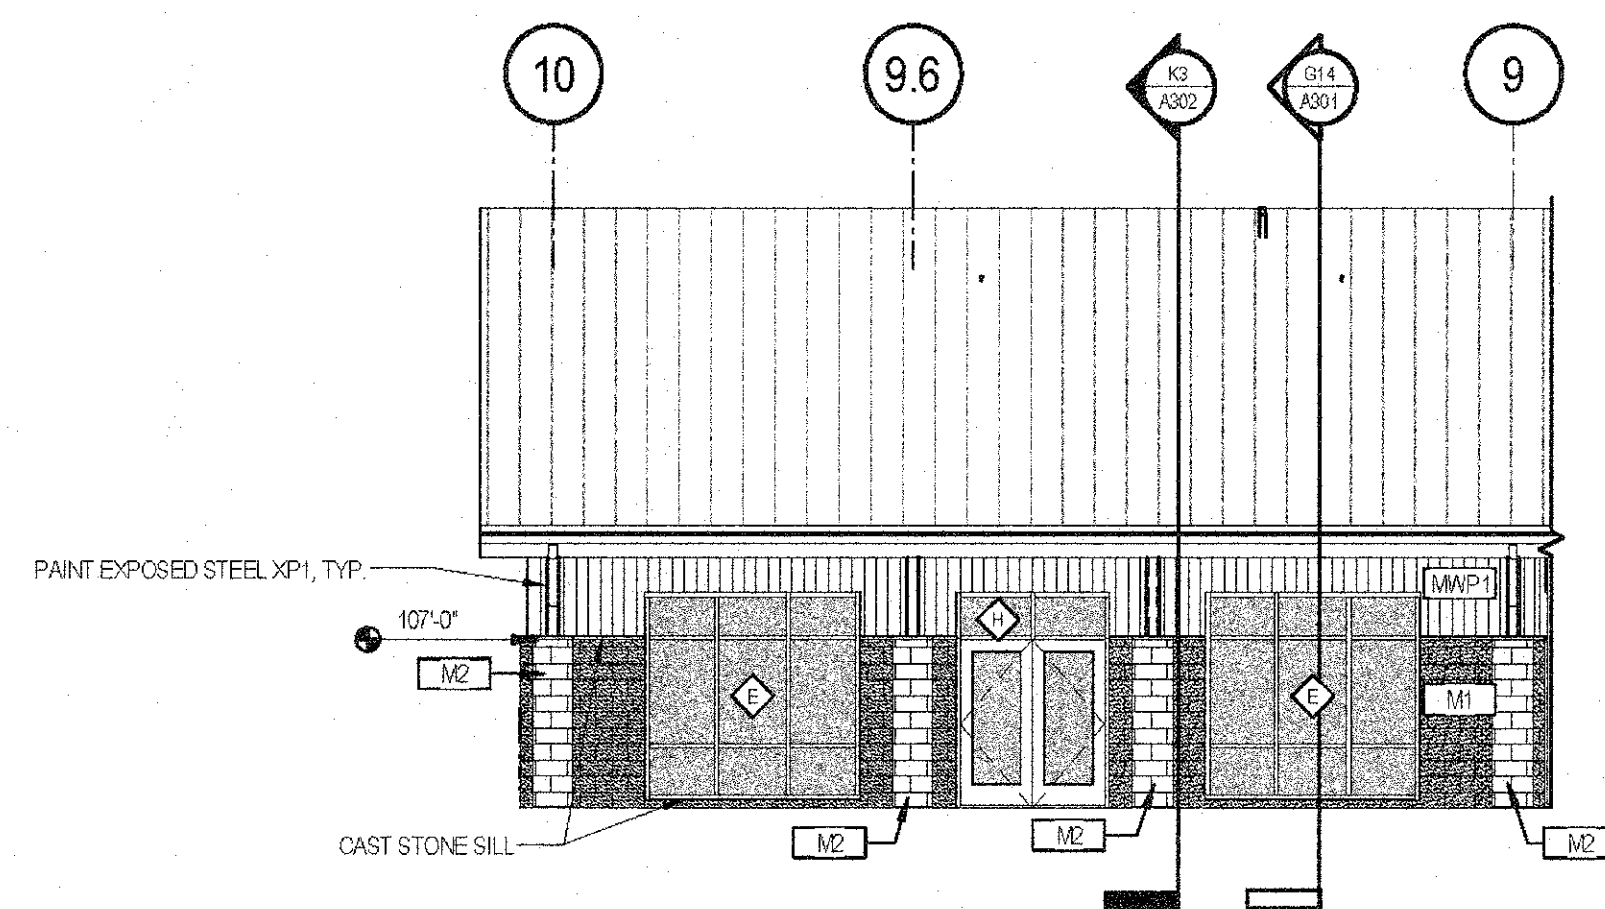


**G9 EXT. ELEVATION- NORTH AT MEETING PORTION**  
 SCALE: 1/8" = 1'-0"

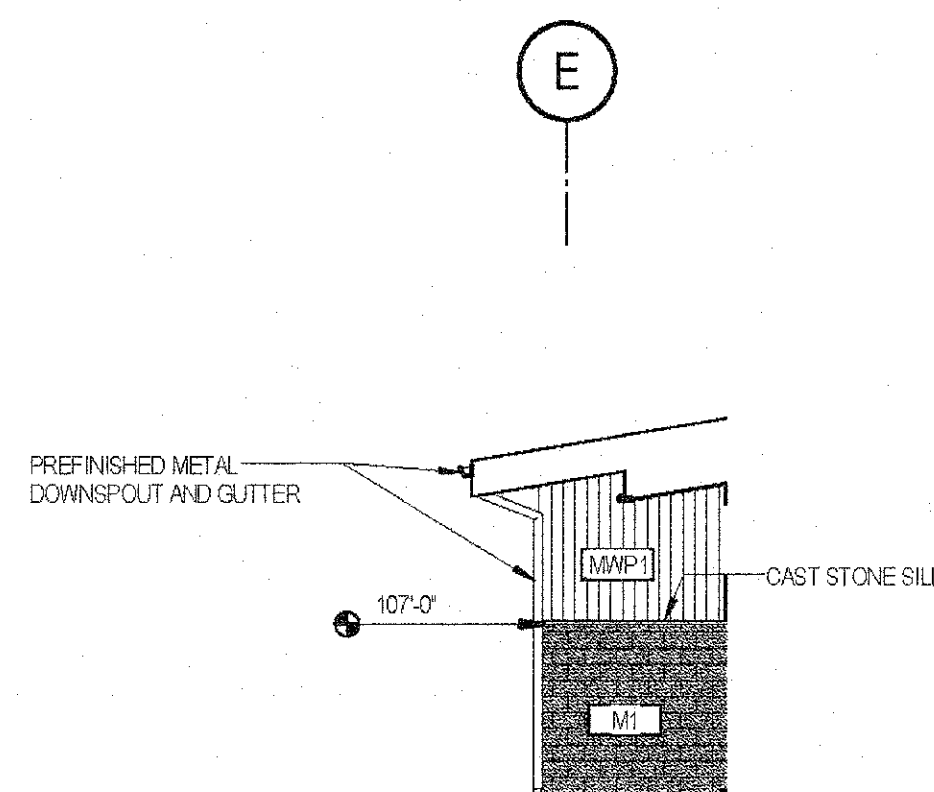


**G13 EXT. ELEVATION AT PATIO ENTRANCE**  
 SCALE: 1/8" = 1'-0"

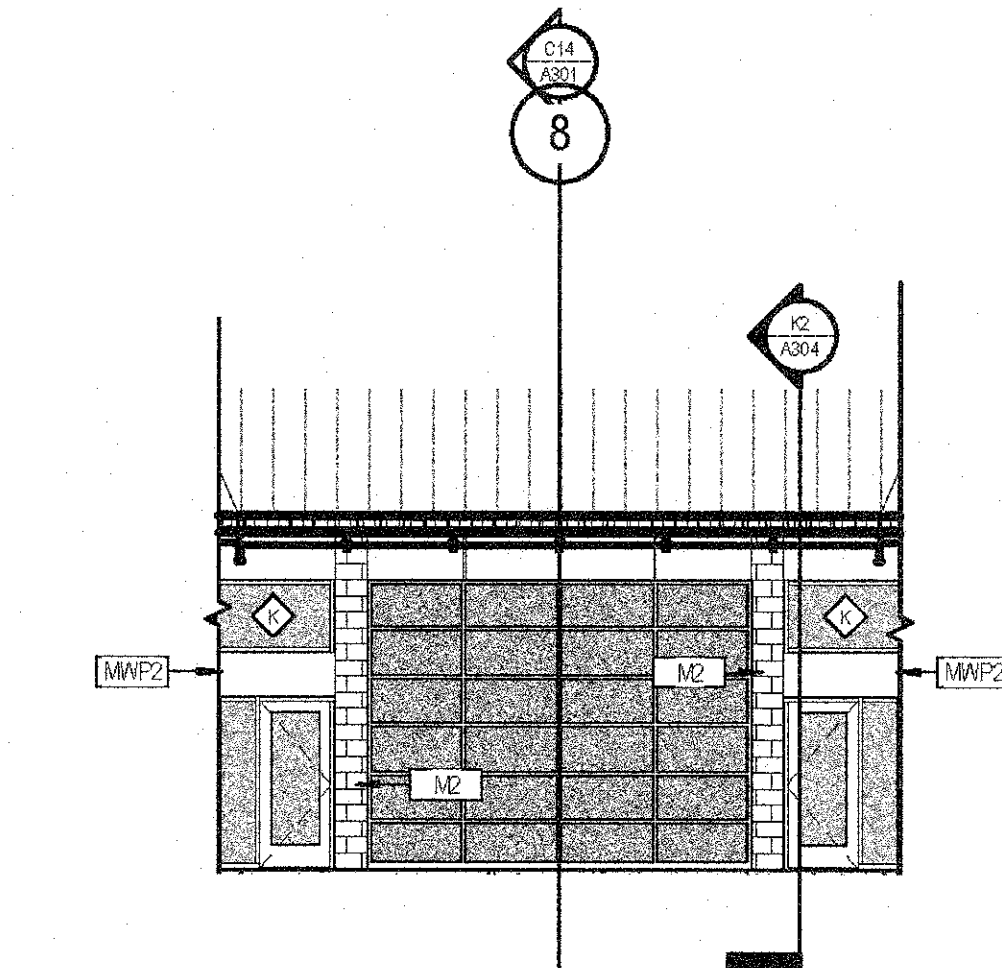


**G16 EXT. ELEVATION- NORTH AT PATIO ENTRANCE**  
 SCALE: 1/8" = 1'-0"

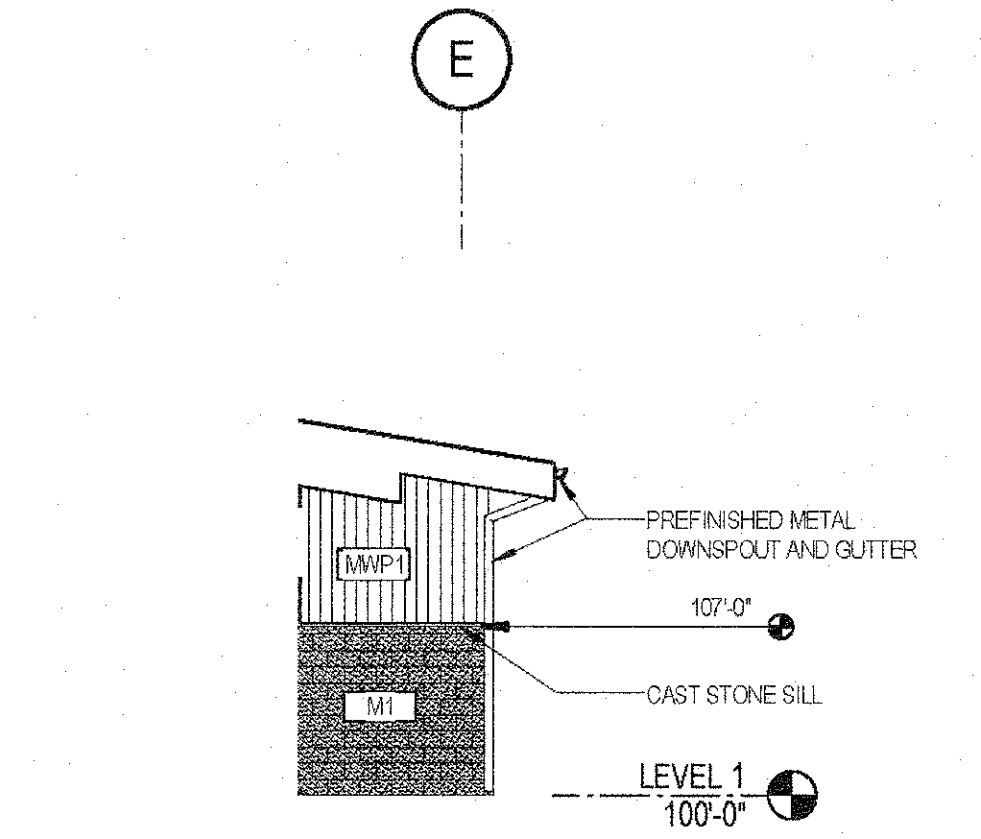

**G18 EXT. ELEVATION AT PATIO ENTRANCE**  
 SCALE: 1/8" = 1'-0"

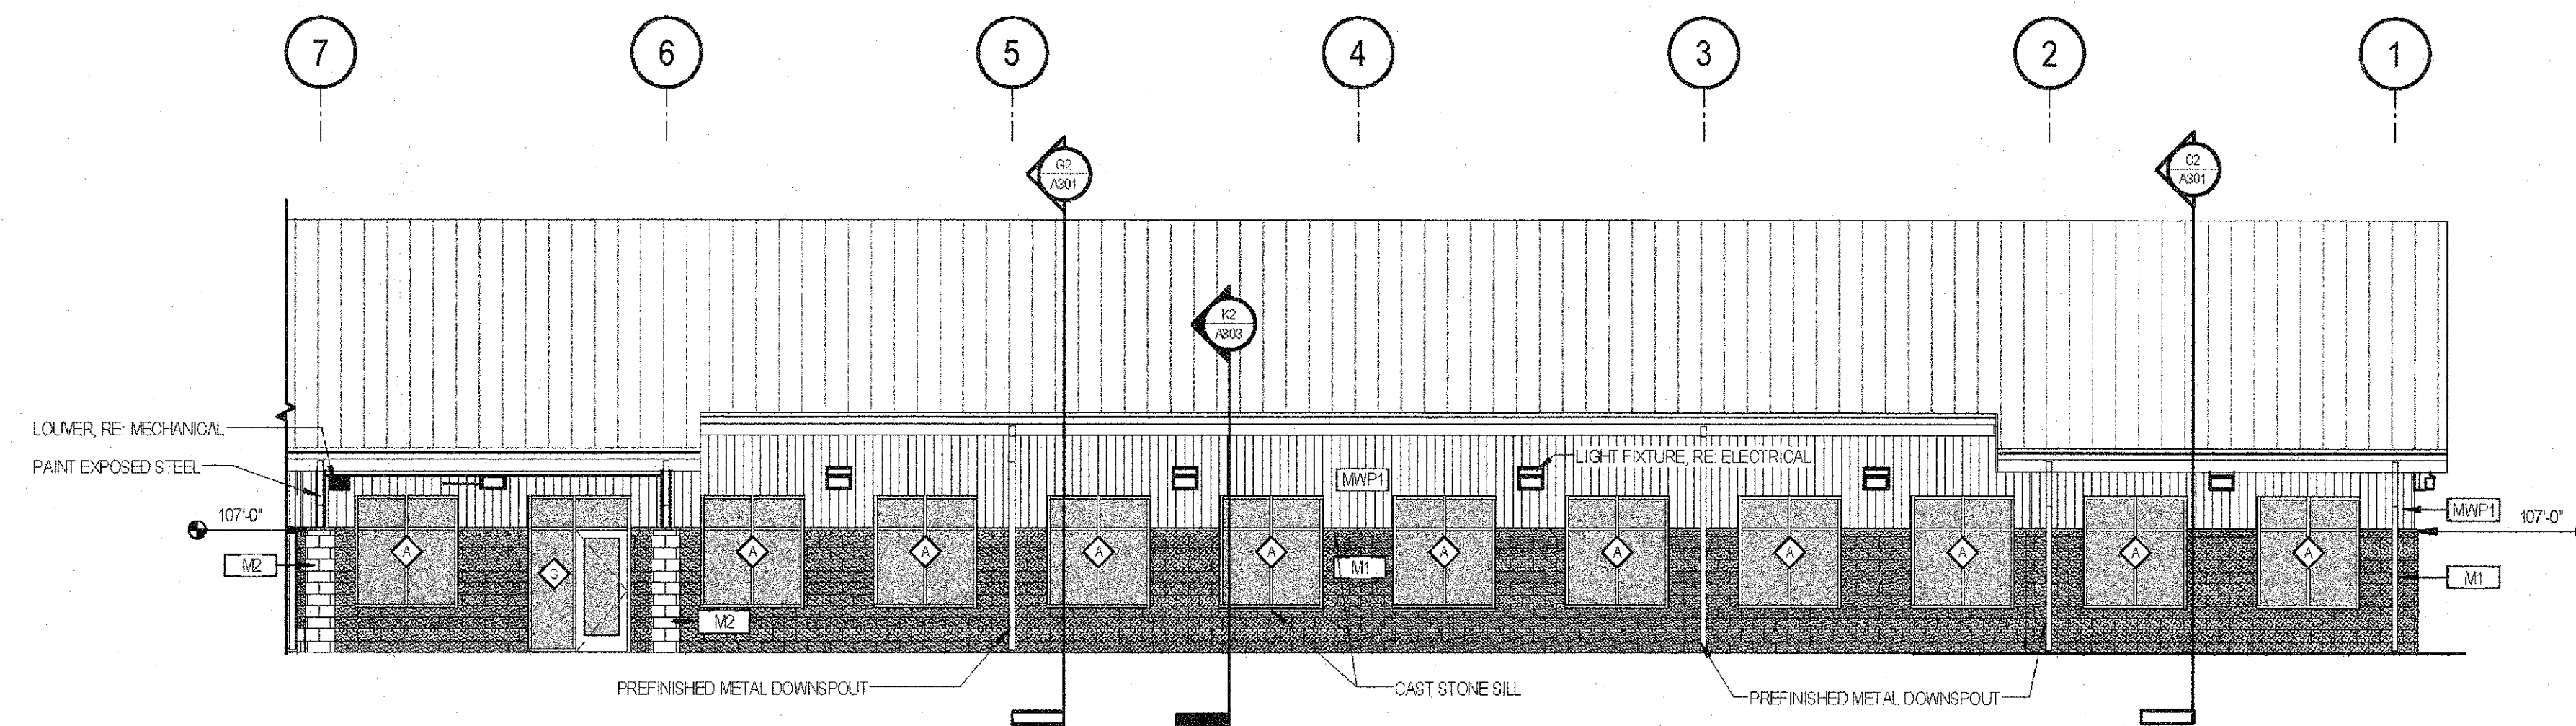

**K8 EXT. ELEVATION- NORTH AT OFFICE PORTION**  
 SCALE: 1/8" = 1'-0"

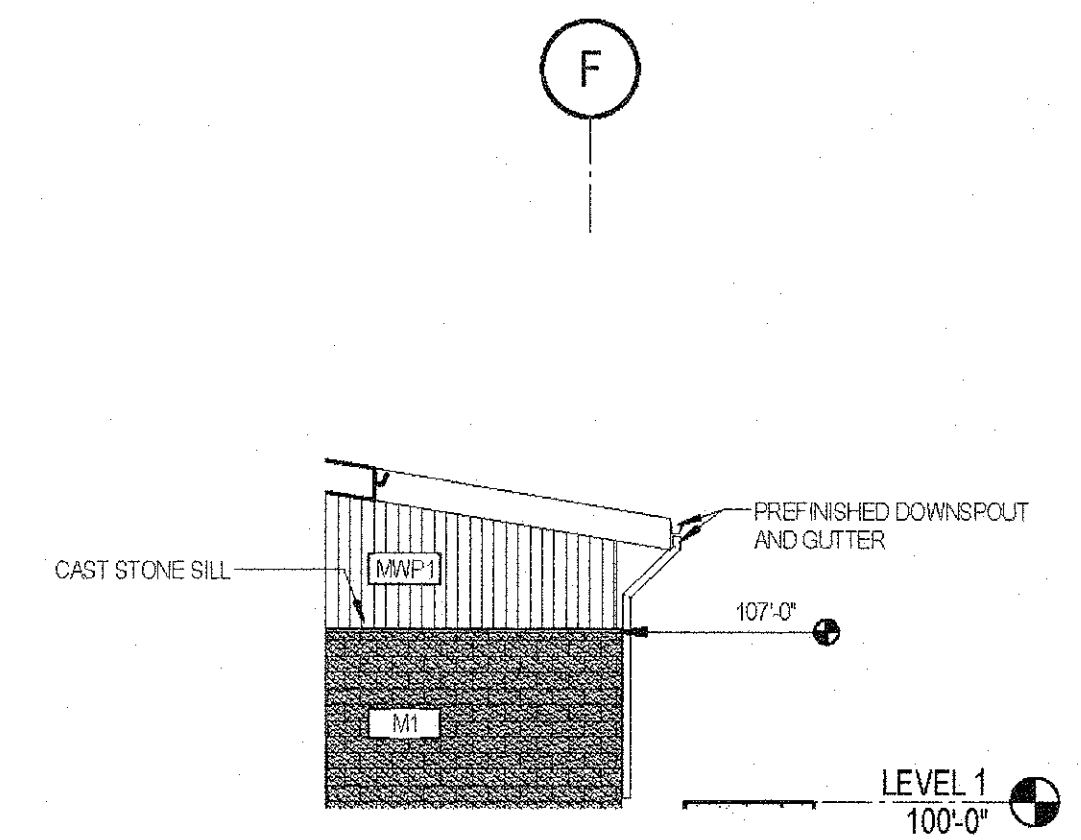

**K18 EXT. ELEVATION**  
 SCALE: 1/8" = 1'-0"