

CENTRAL MISSOURI PROFESSIONAL SERVICES, INC.
 CIVIL ENGINEER
 MISSOURI STATE CERTIFICATE OF AUTHORITY # 001568

SSC ENGINEERING, INC.
 MECHANICAL/ELECTRICAL/PLUMBING ENGINEER
 MISSOURI STATE CERTIFICATE OF AUTHORITY # 001244

SSC ENGINEERING, INC.
 STRUCTURAL ENGINEER
 MISSOURI STATE CERTIFICATE OF AUTHORITY # 001244



Missouri State Certificate of Authority # 000143


631 West Main Street
 Jefferson City, Missouri
 (573) 636-5000 phone

WALL SECTIONS


MISSOURI SOYBEAN INNOVATION CENTER
 NEW OFFICE BUILDING
 734 S. COUNTRY CLUB DRIVE
 JEFFERSON CITY, MISSOURI

PROJECT NO. 1813
 DATE: SEP. 12, 2018


A302

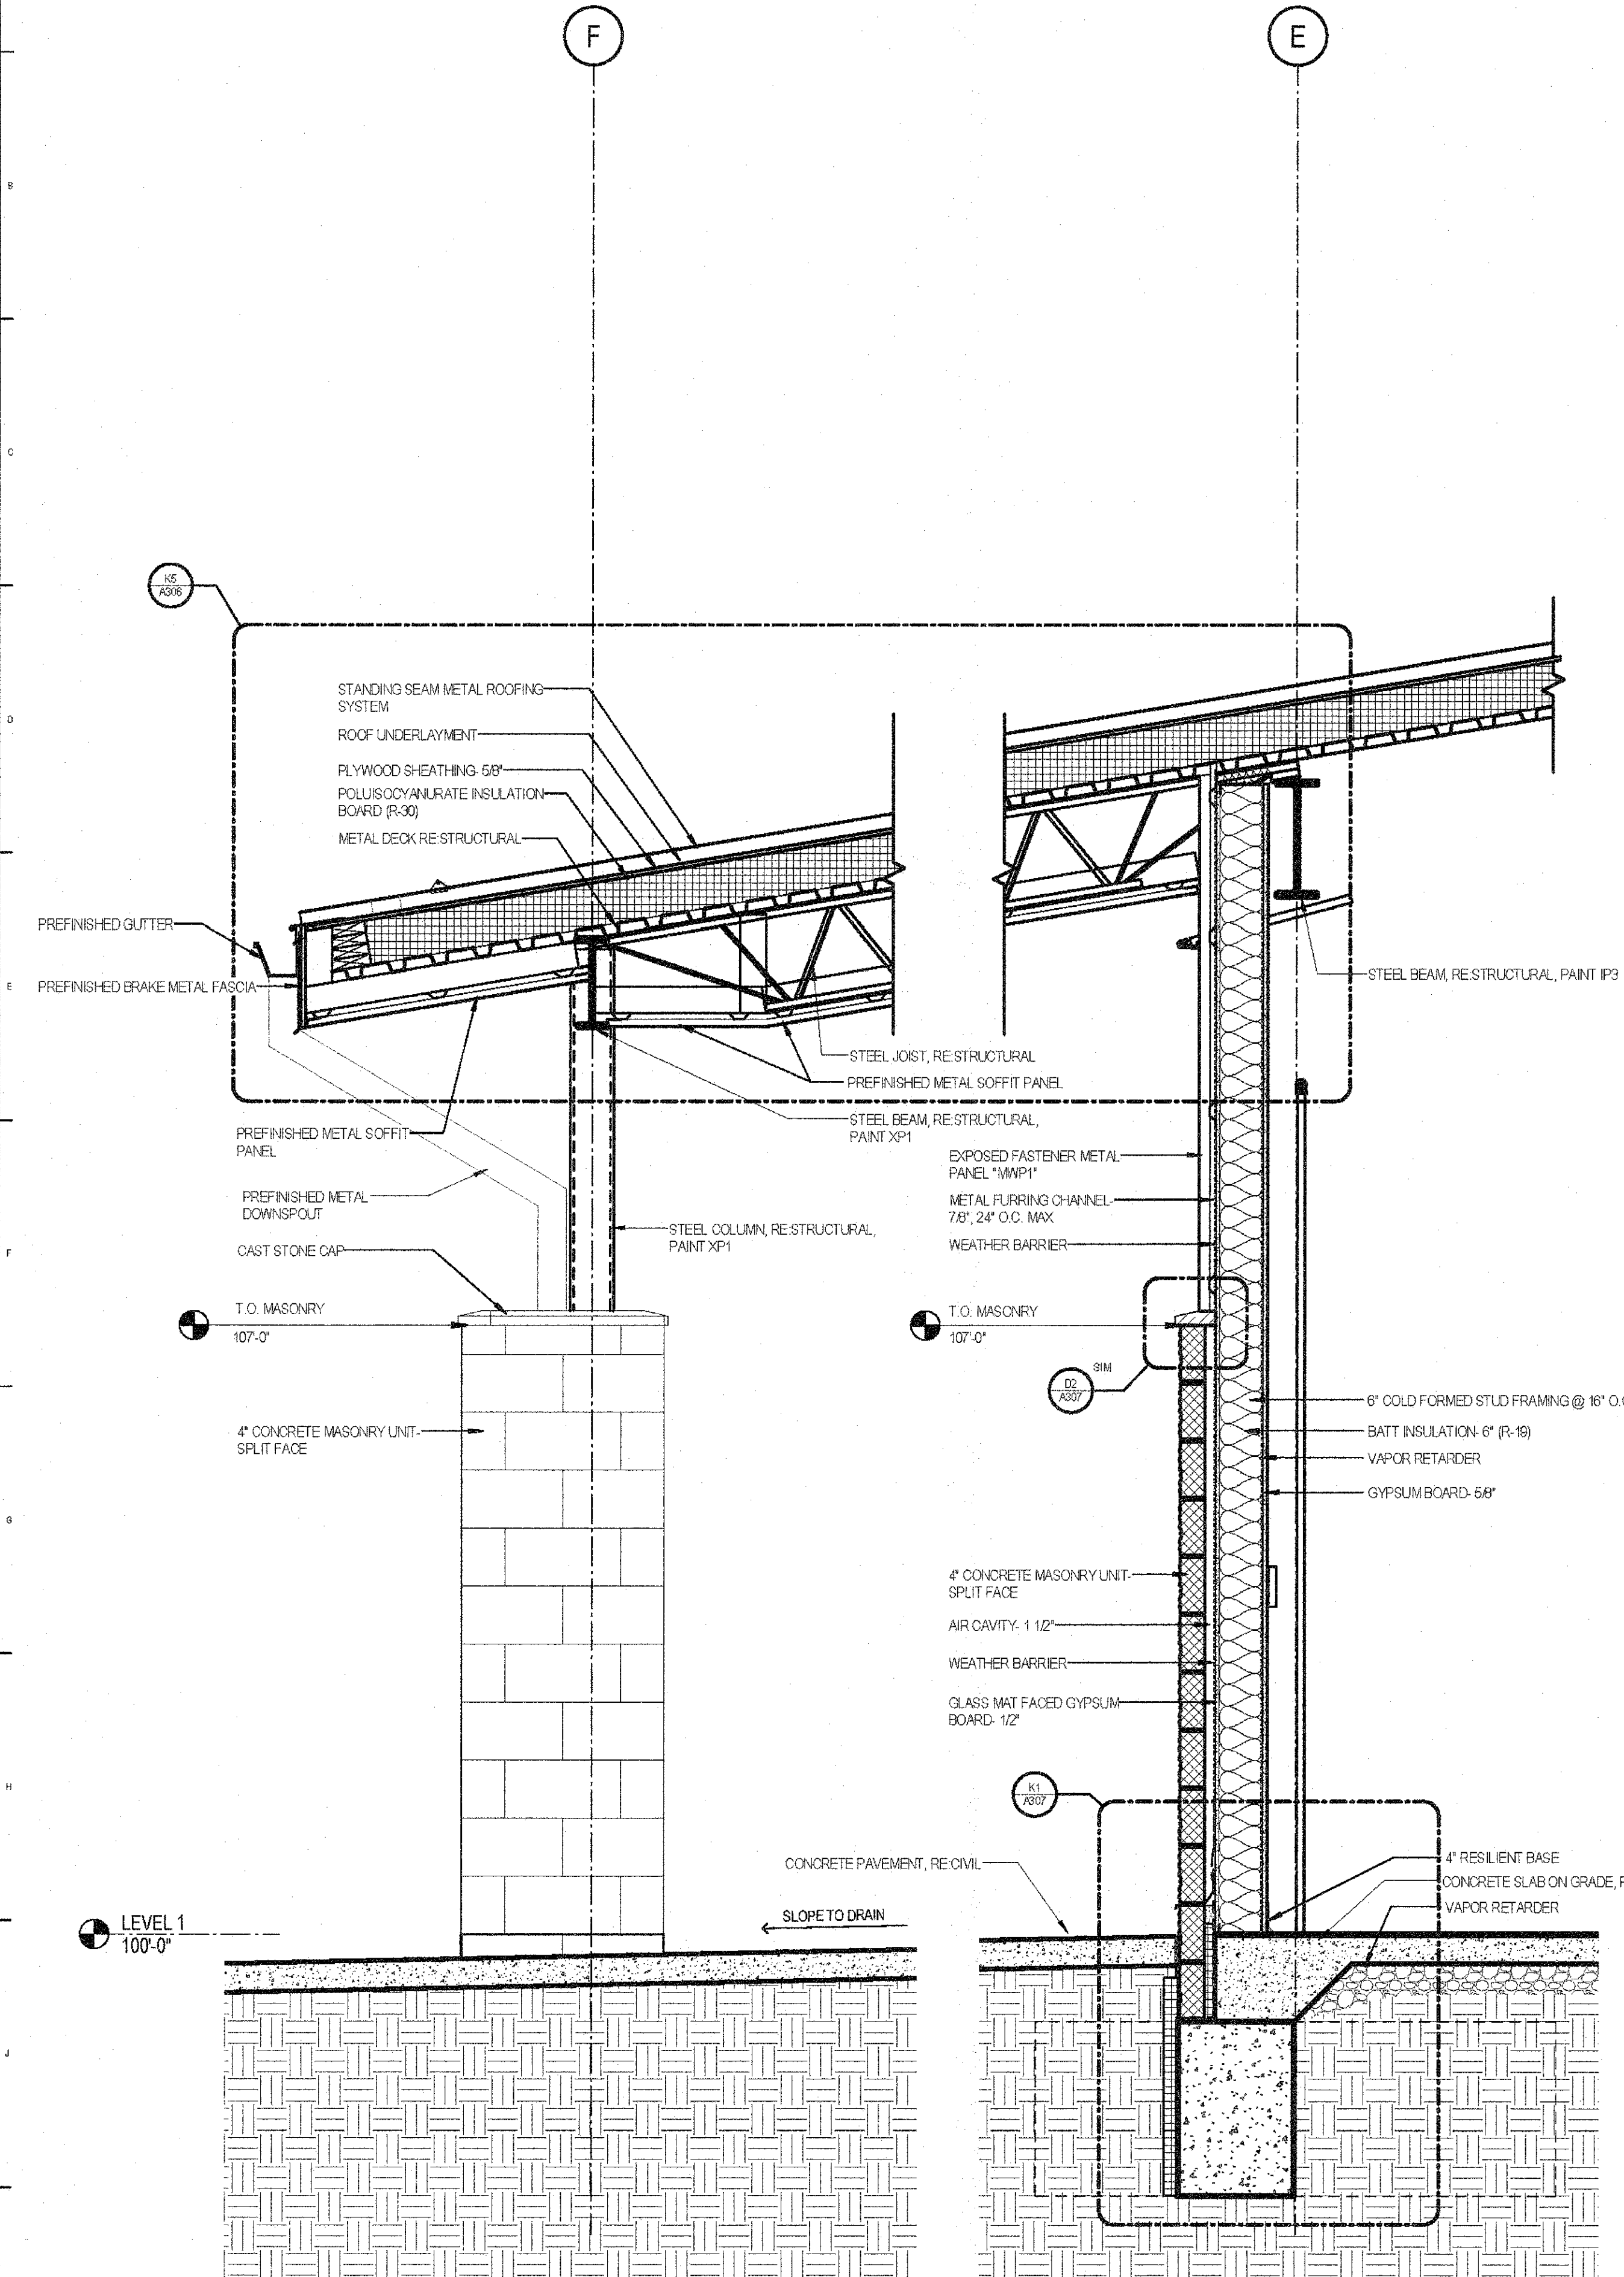

K3 WALL SECTION
 SCALE: 3/4" = 1'-0"

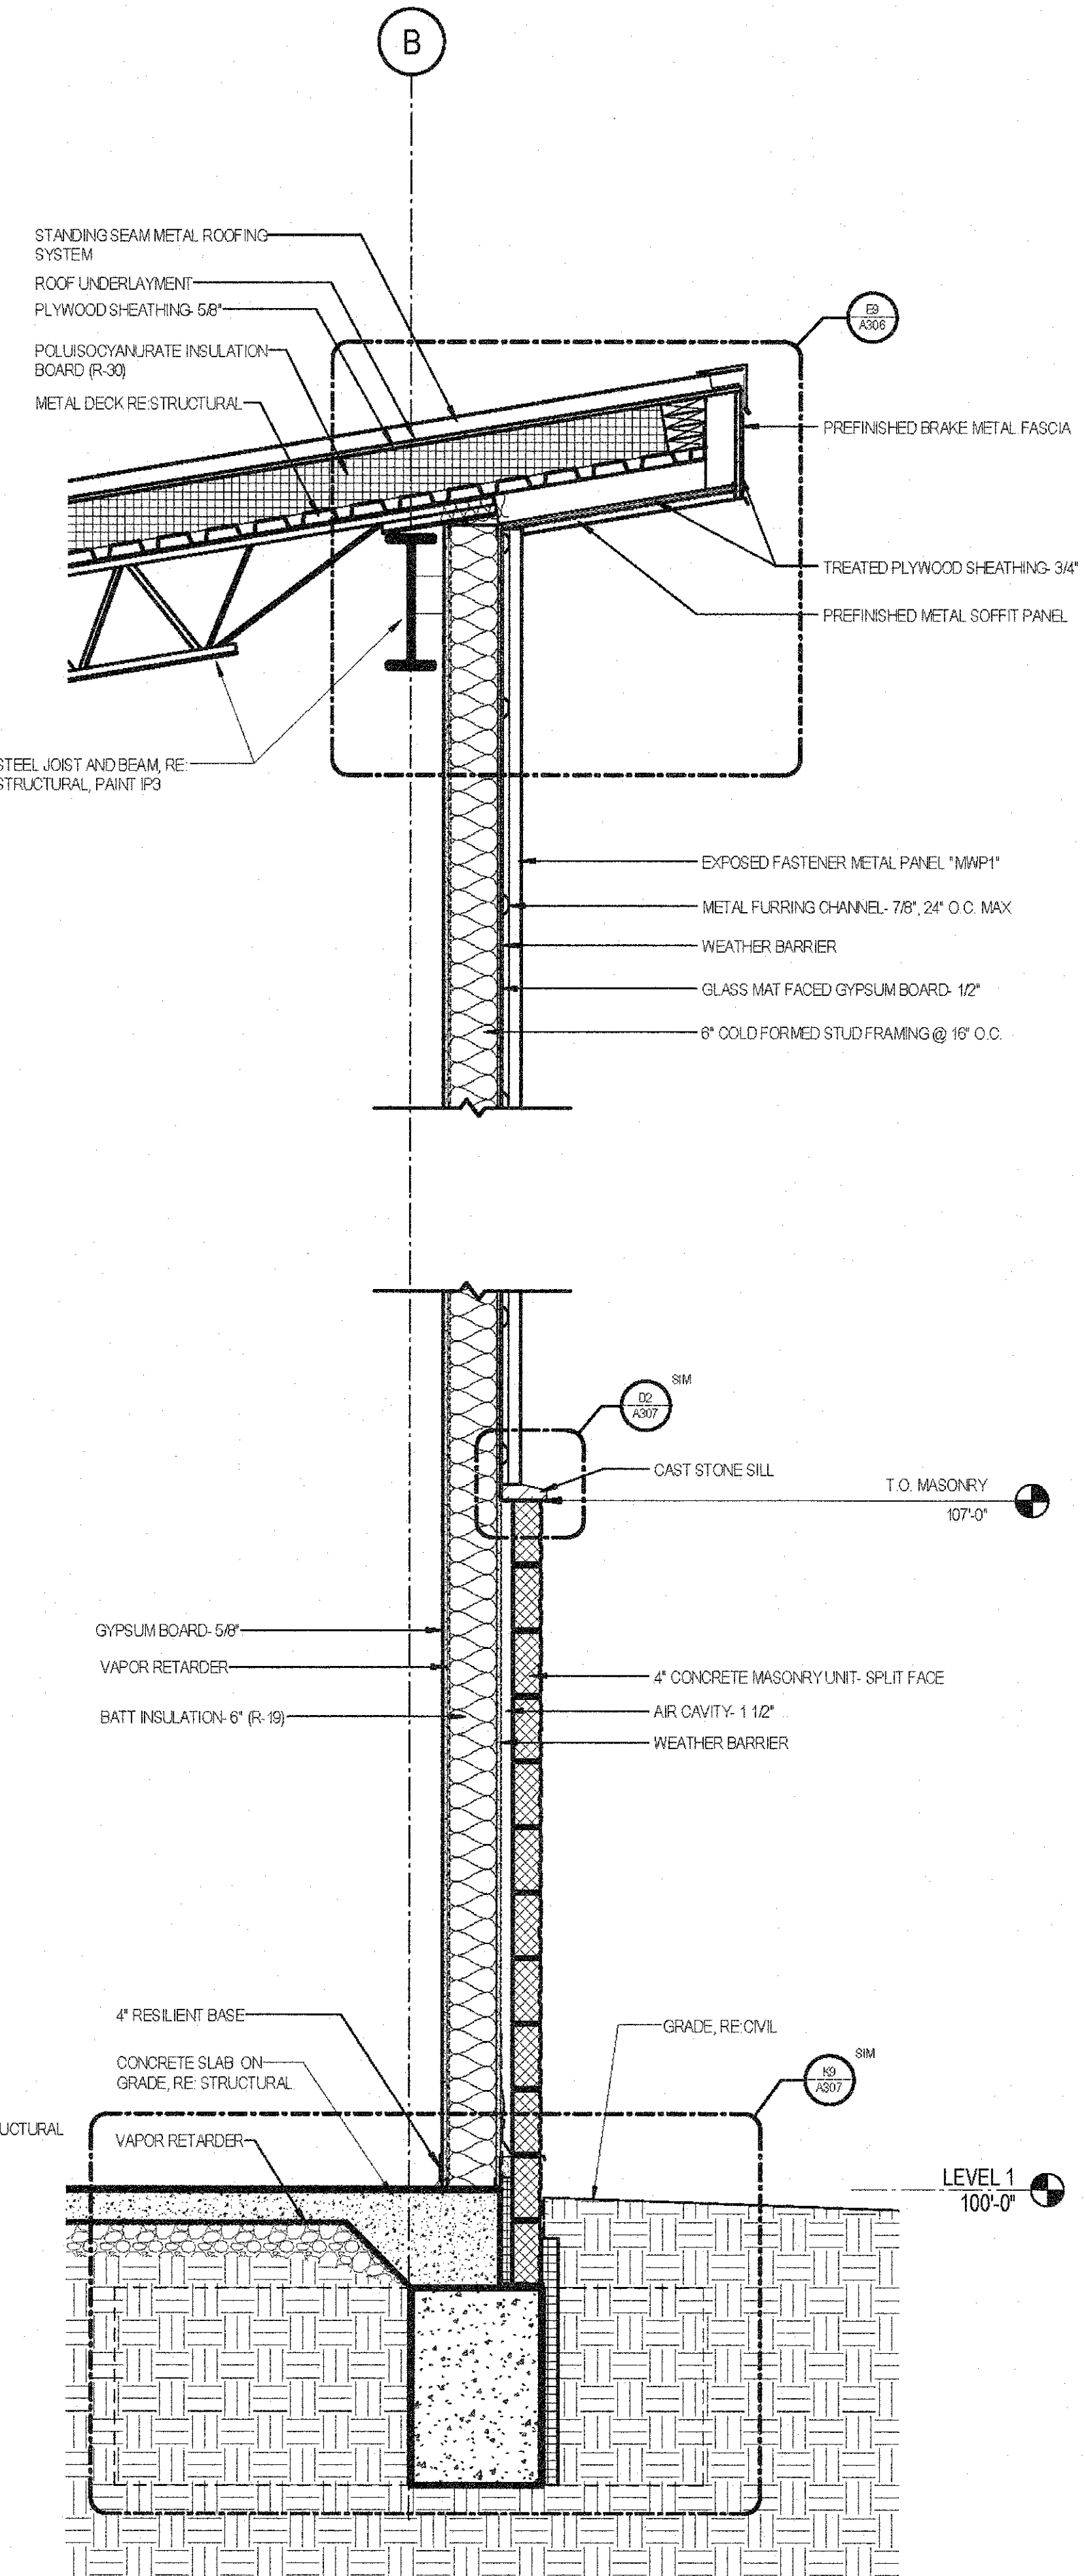

K11 WALL SECTION
 SCALE: 3/4" = 1'-0"

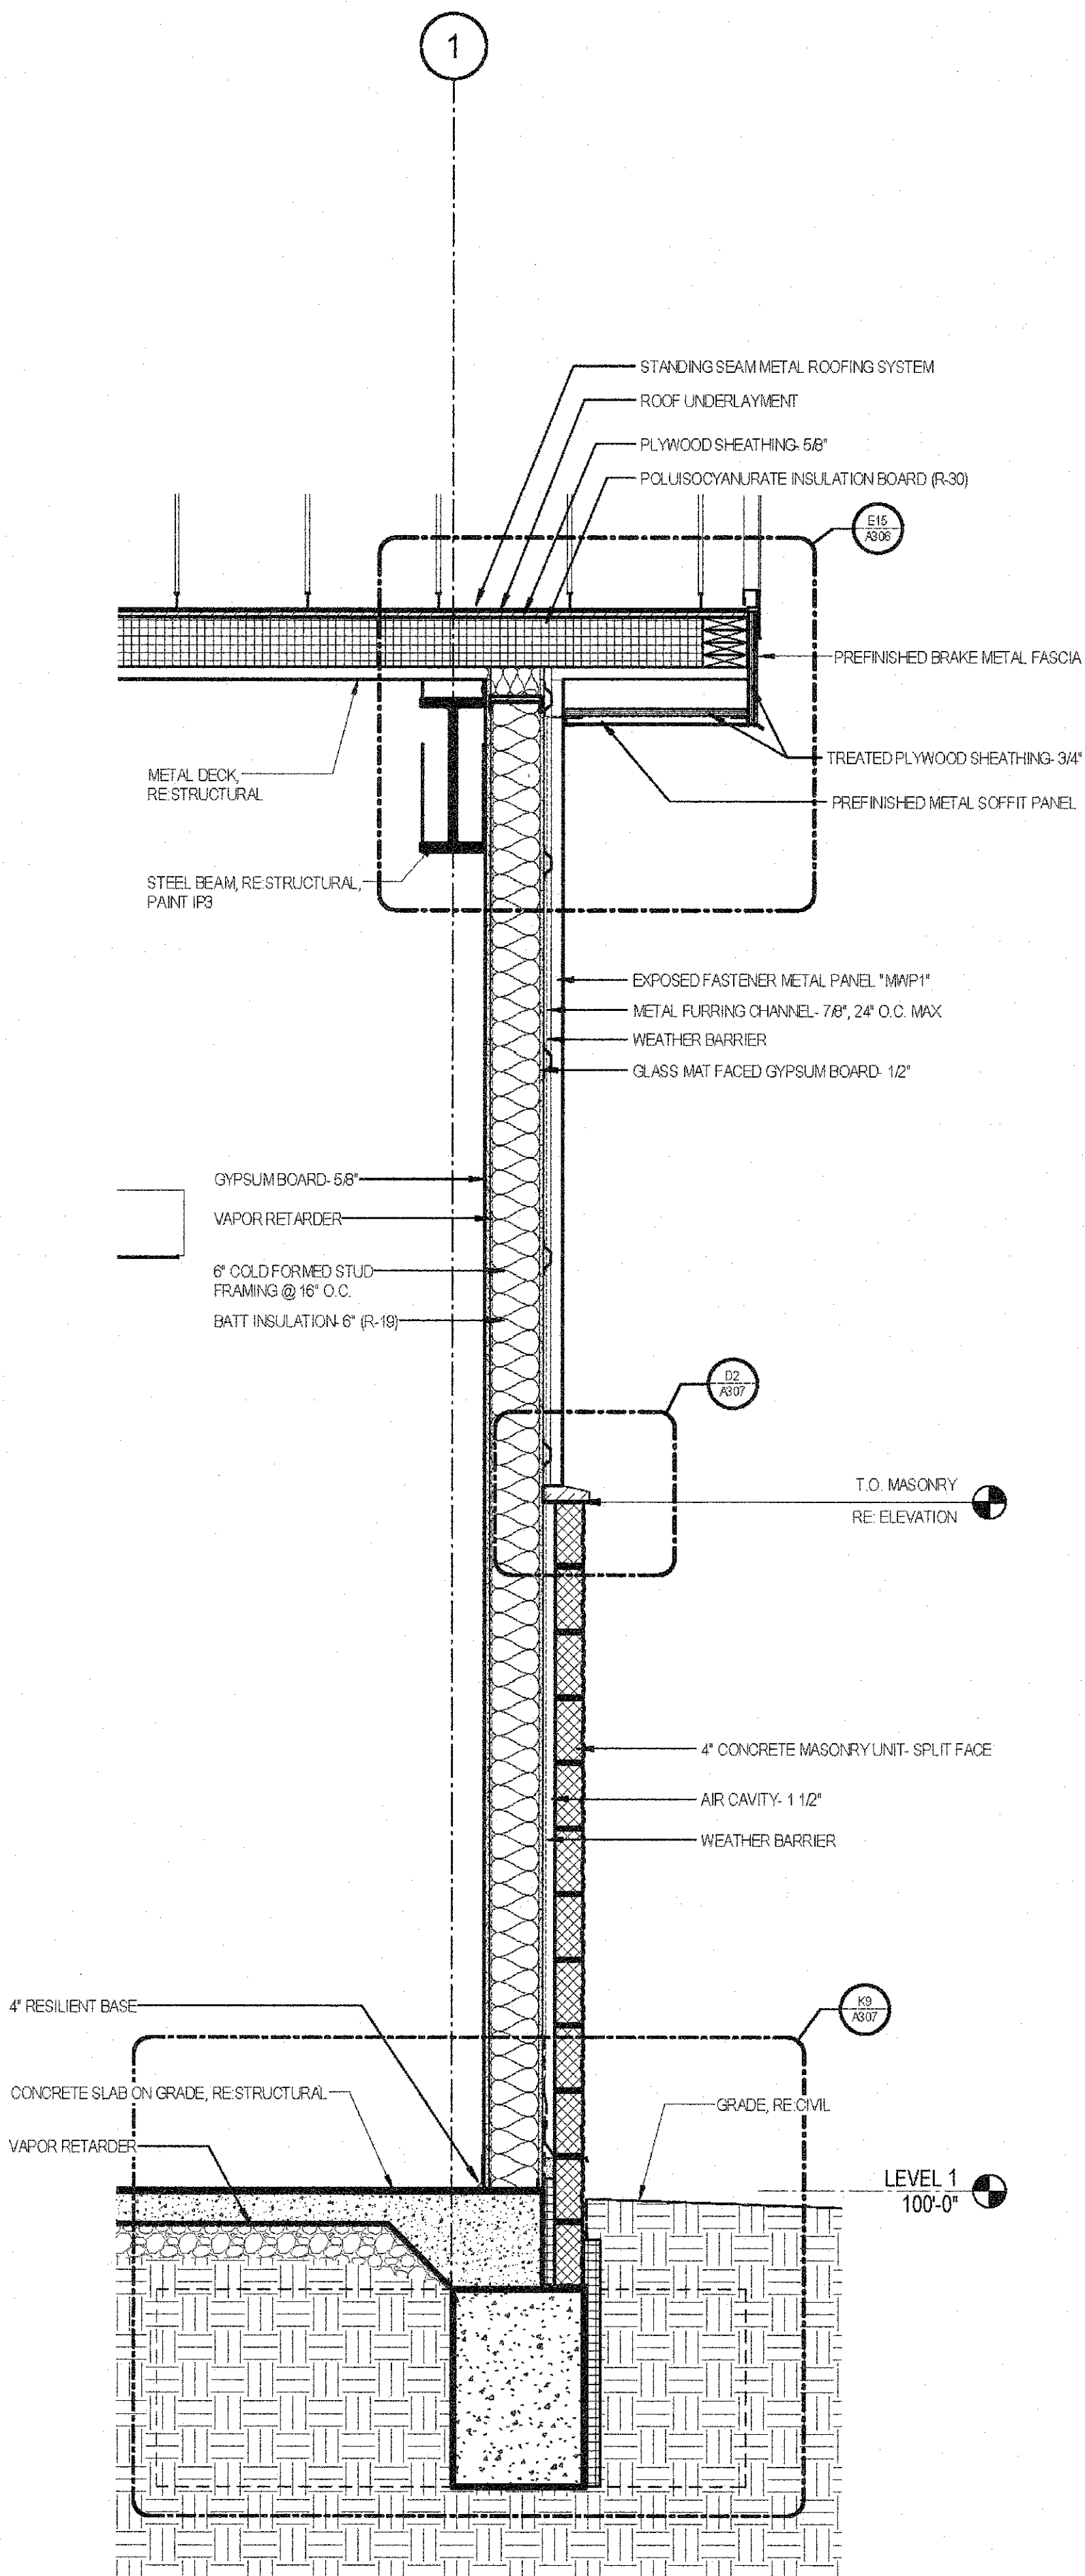

K17 WALL SECTION
 SCALE: 3/4" = 1'-0"