





**K2**  
A305  
**INTERIOR WALL SECTION**  
SCALE: 3/4" = 1'-0"

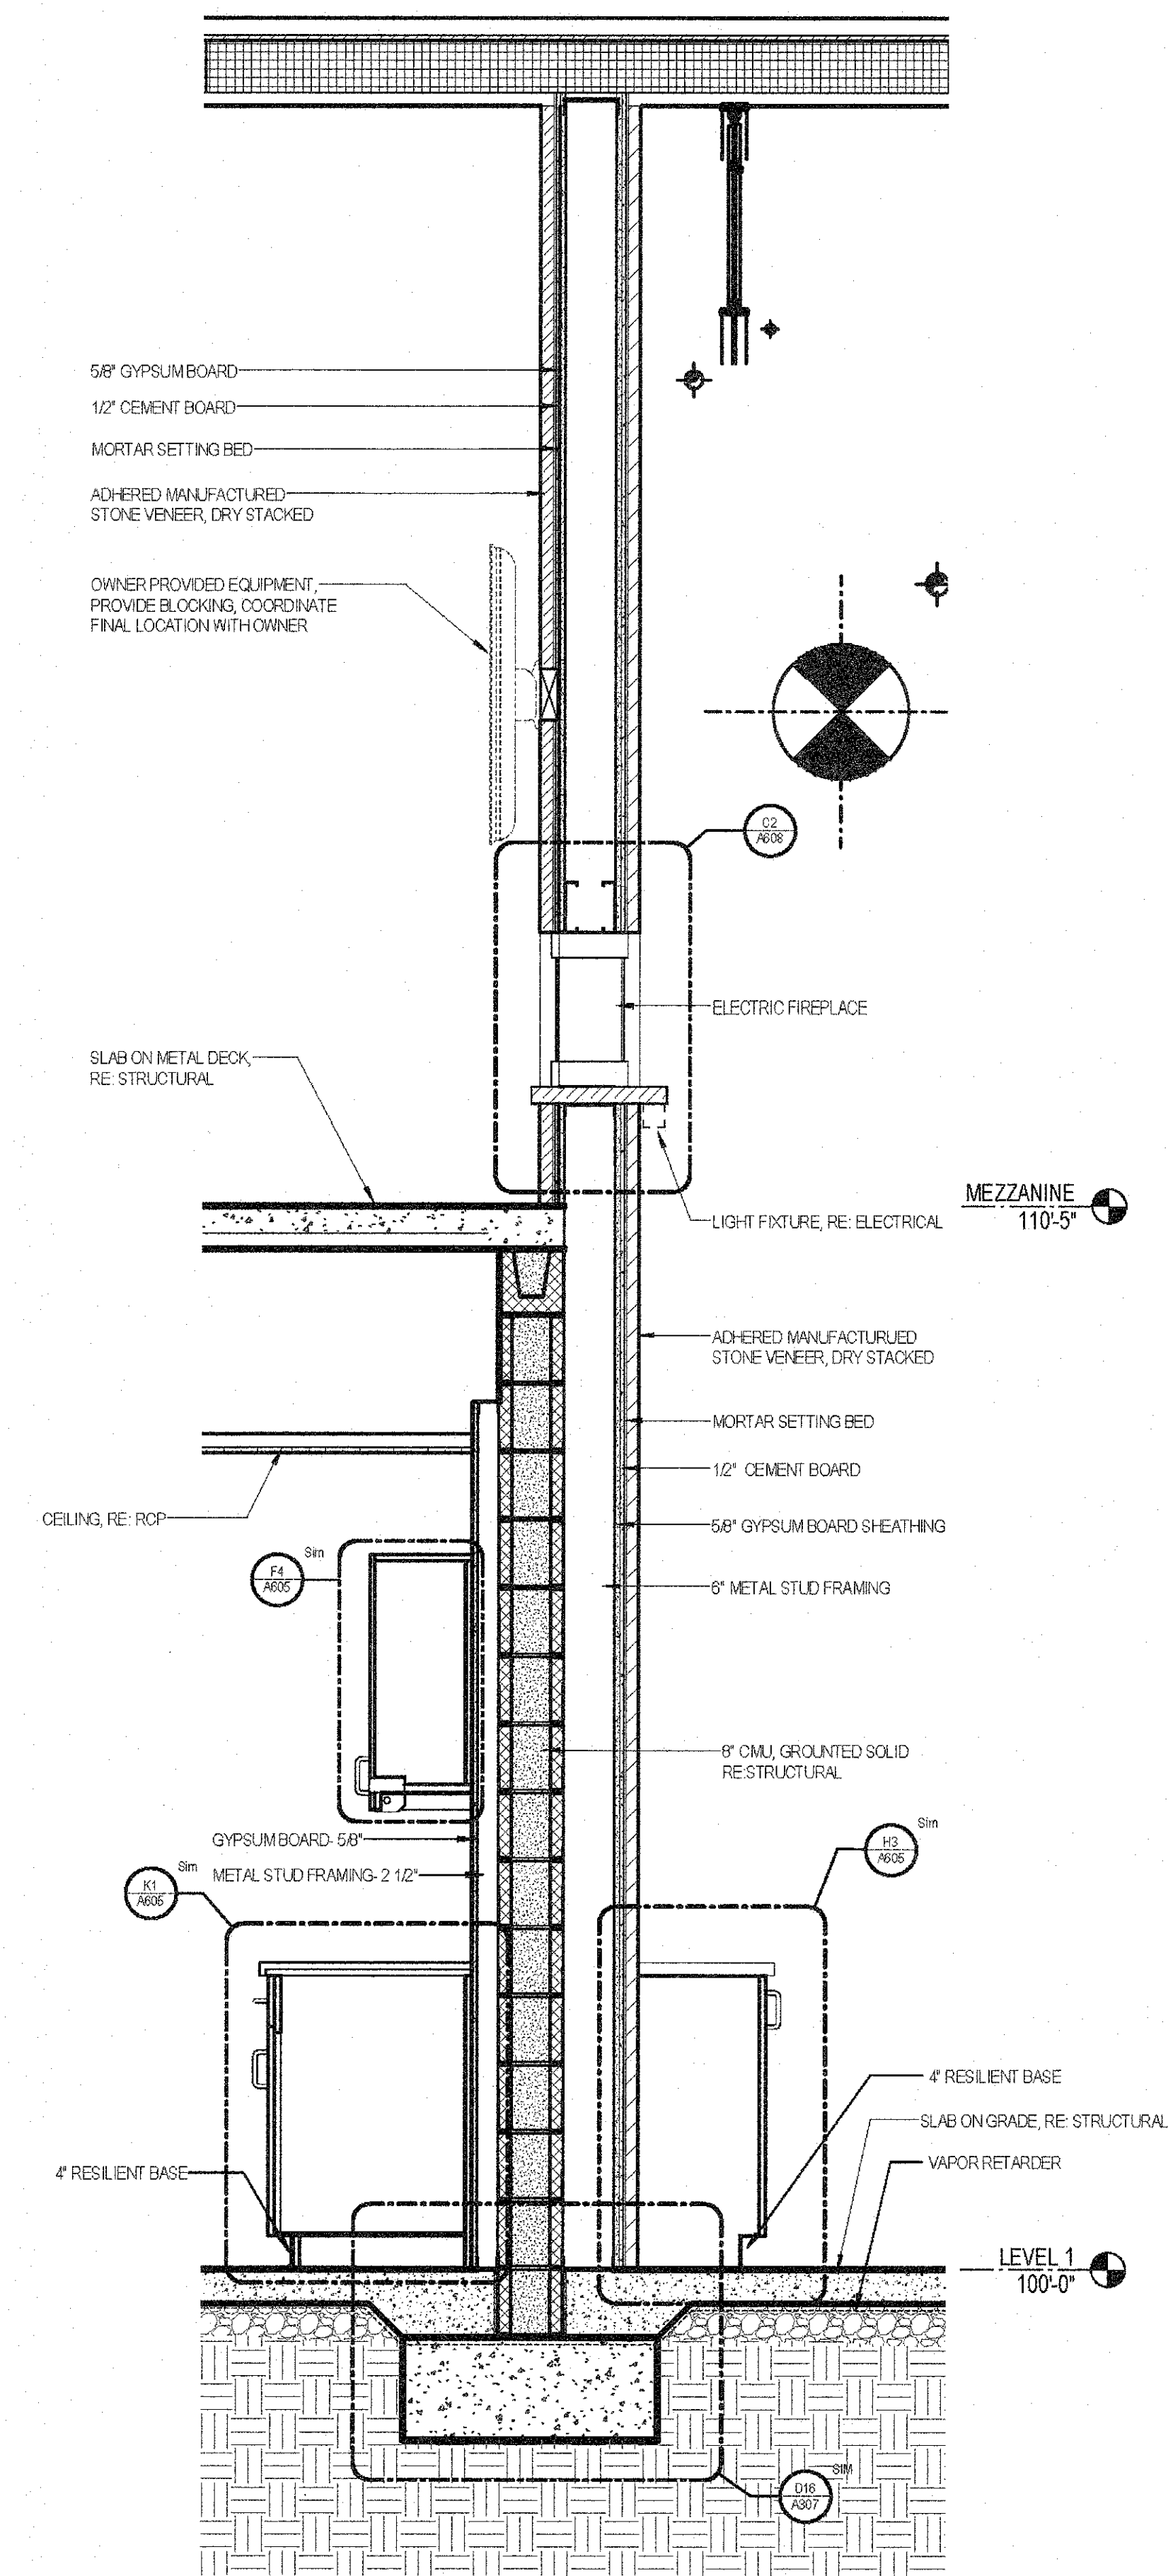

**K7**  
A305  
**INTERIOR WALL SECTION**  
SCALE: 3/4" = 1'-0"

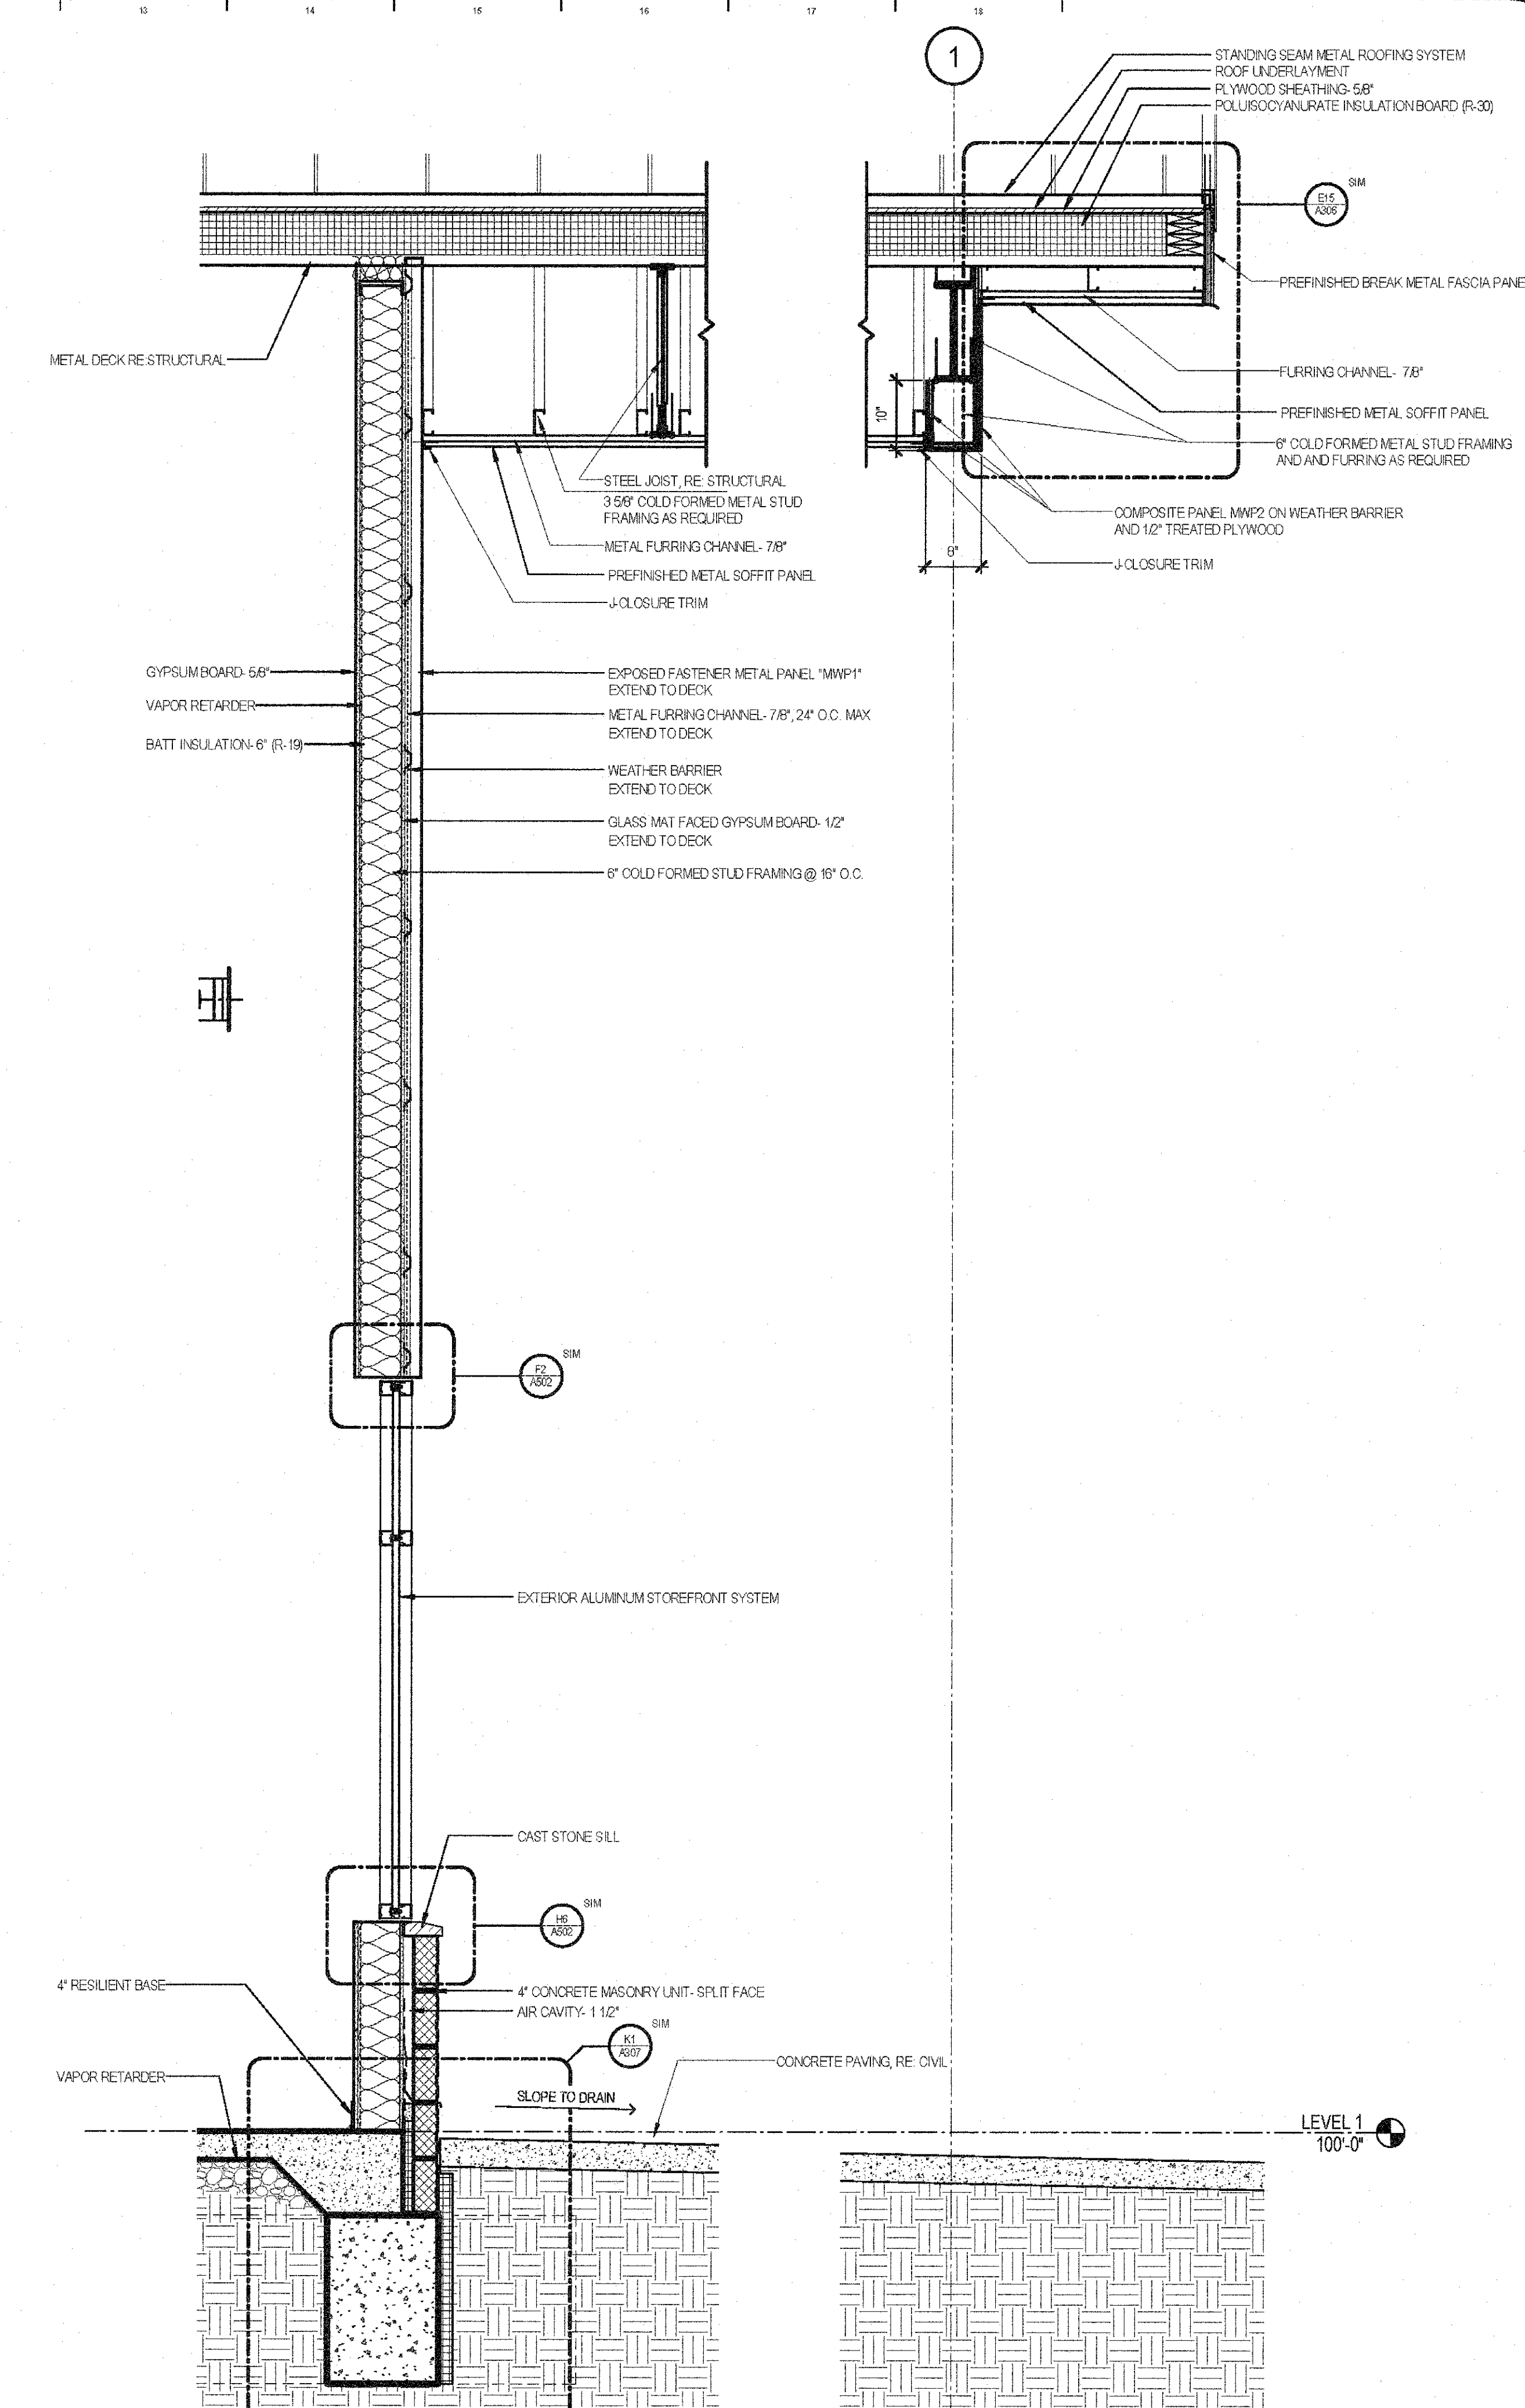

**K13**  
A305  
**WALL SECTION**  
SCALE: 3/4" = 1'-0"

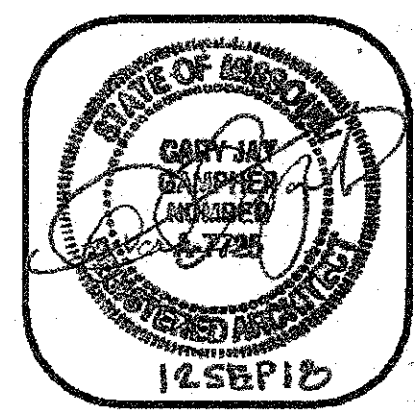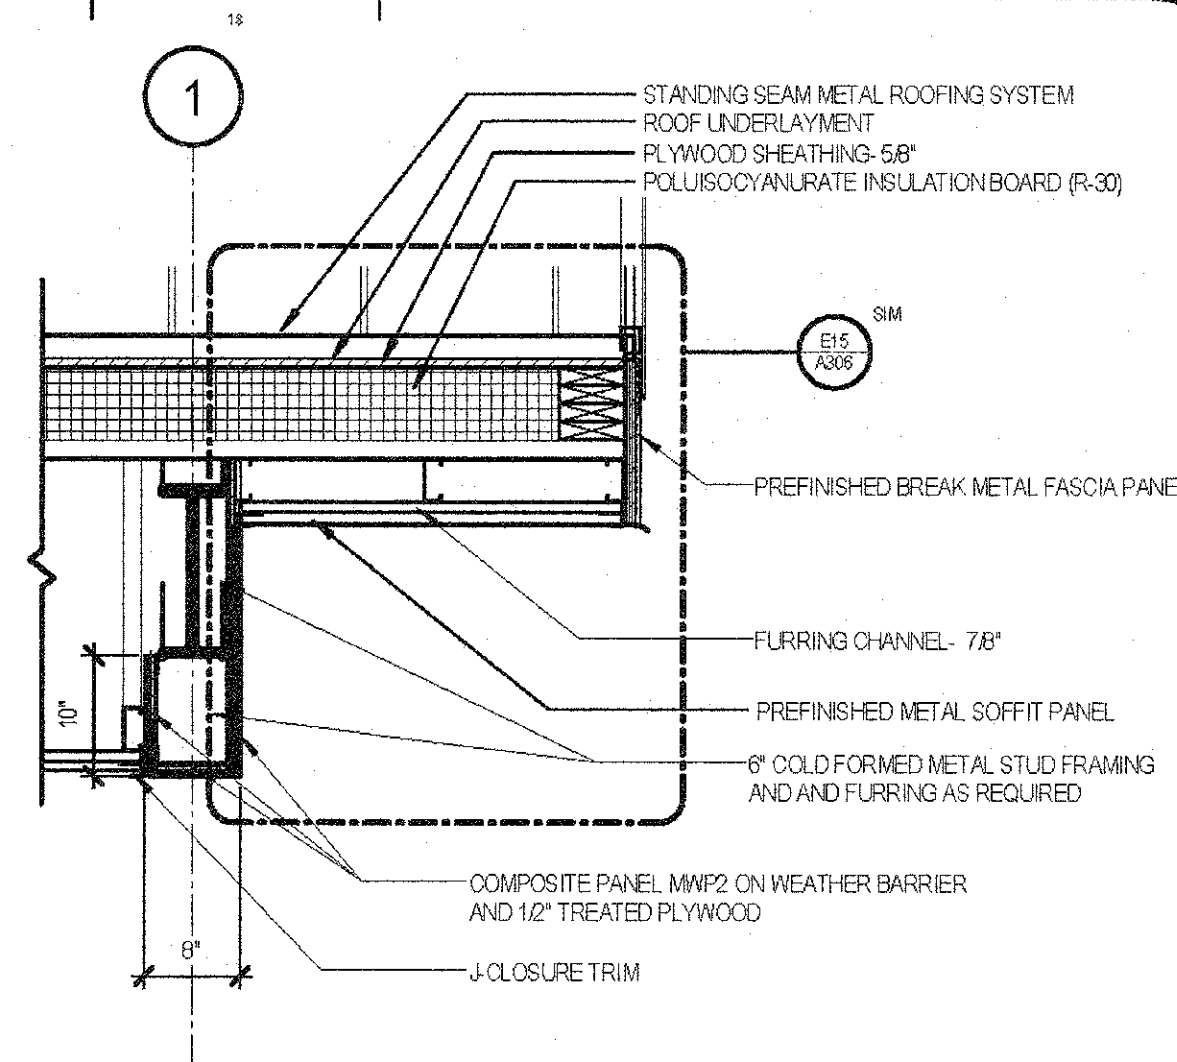

CENTRAL MISSOURI PROFESSIONAL SERVICES, INC.  
MISSOURI STATE CERTIFICATE OF AUTHORITY # 001558  
CIVIL ENGINEER  
SSC ENGINEERING, INC.  
MECHANICAL/ELECTRICAL/PLUMBING ENGINEER  
MISSOURI STATE CERTIFICATE OF AUTHORITY # 001244  
SSC ENGINEERING, INC.  
STRUCTURAL ENGINEER  
MISSOURI STATE CERTIFICATE OF AUTHORITY # 001244

**The Architects Alliance** inc.  
Missouri State Certificate of Authority # 000143  
631 West Main Street  
Jefferson City, Missouri  
(573) 636-5000 phone

**WALL SECTIONS**

**MISSOURI SOYBEAN INNOVATION CENTER  
NEW OFFICE BUILDING**  
734 S. COUNTRY CLUB DRIVE  
JEFFERSON CITY, MISSOURI

PROJECT NO. 1613  
DATE: SEP. 12, 2018  
**A305**