

CENTRAL MISSOURI PROFESSIONAL SERVICES, INC.
 CIVIL ENGINEER
 MISSOURI STATE CERTIFICATE OF AUTHORITY # 001558

SSC ENGINEERING, INC.
 MECHANICAL/ELECTRICAL/PLUMBING ENGINEER
 MISSOURI STATE CERTIFICATE OF AUTHORITY # 001244

SSS ENGINEERING, INC.
 STRUCTURAL ENGINEER
 MISSOURI STATE CERTIFICATE OF AUTHORITY # 001244





Missouri State Certificate of Authority # 000143
 631 West Main Street
 Jefferson City, Missouri
 (573) 636-5000 phone

FINISH PLAN AND DETAILS


MISSOURI SOYBEAN INNOVATION CENTER
 NEW OFFICE BUILDING
 734 S. COUNTRY CLUB DRIVE
 JEFFERSON CITY, MISSOURI

PROJECT NO. 1613
 DATE: SEP. 12, 2018


A901

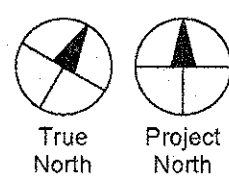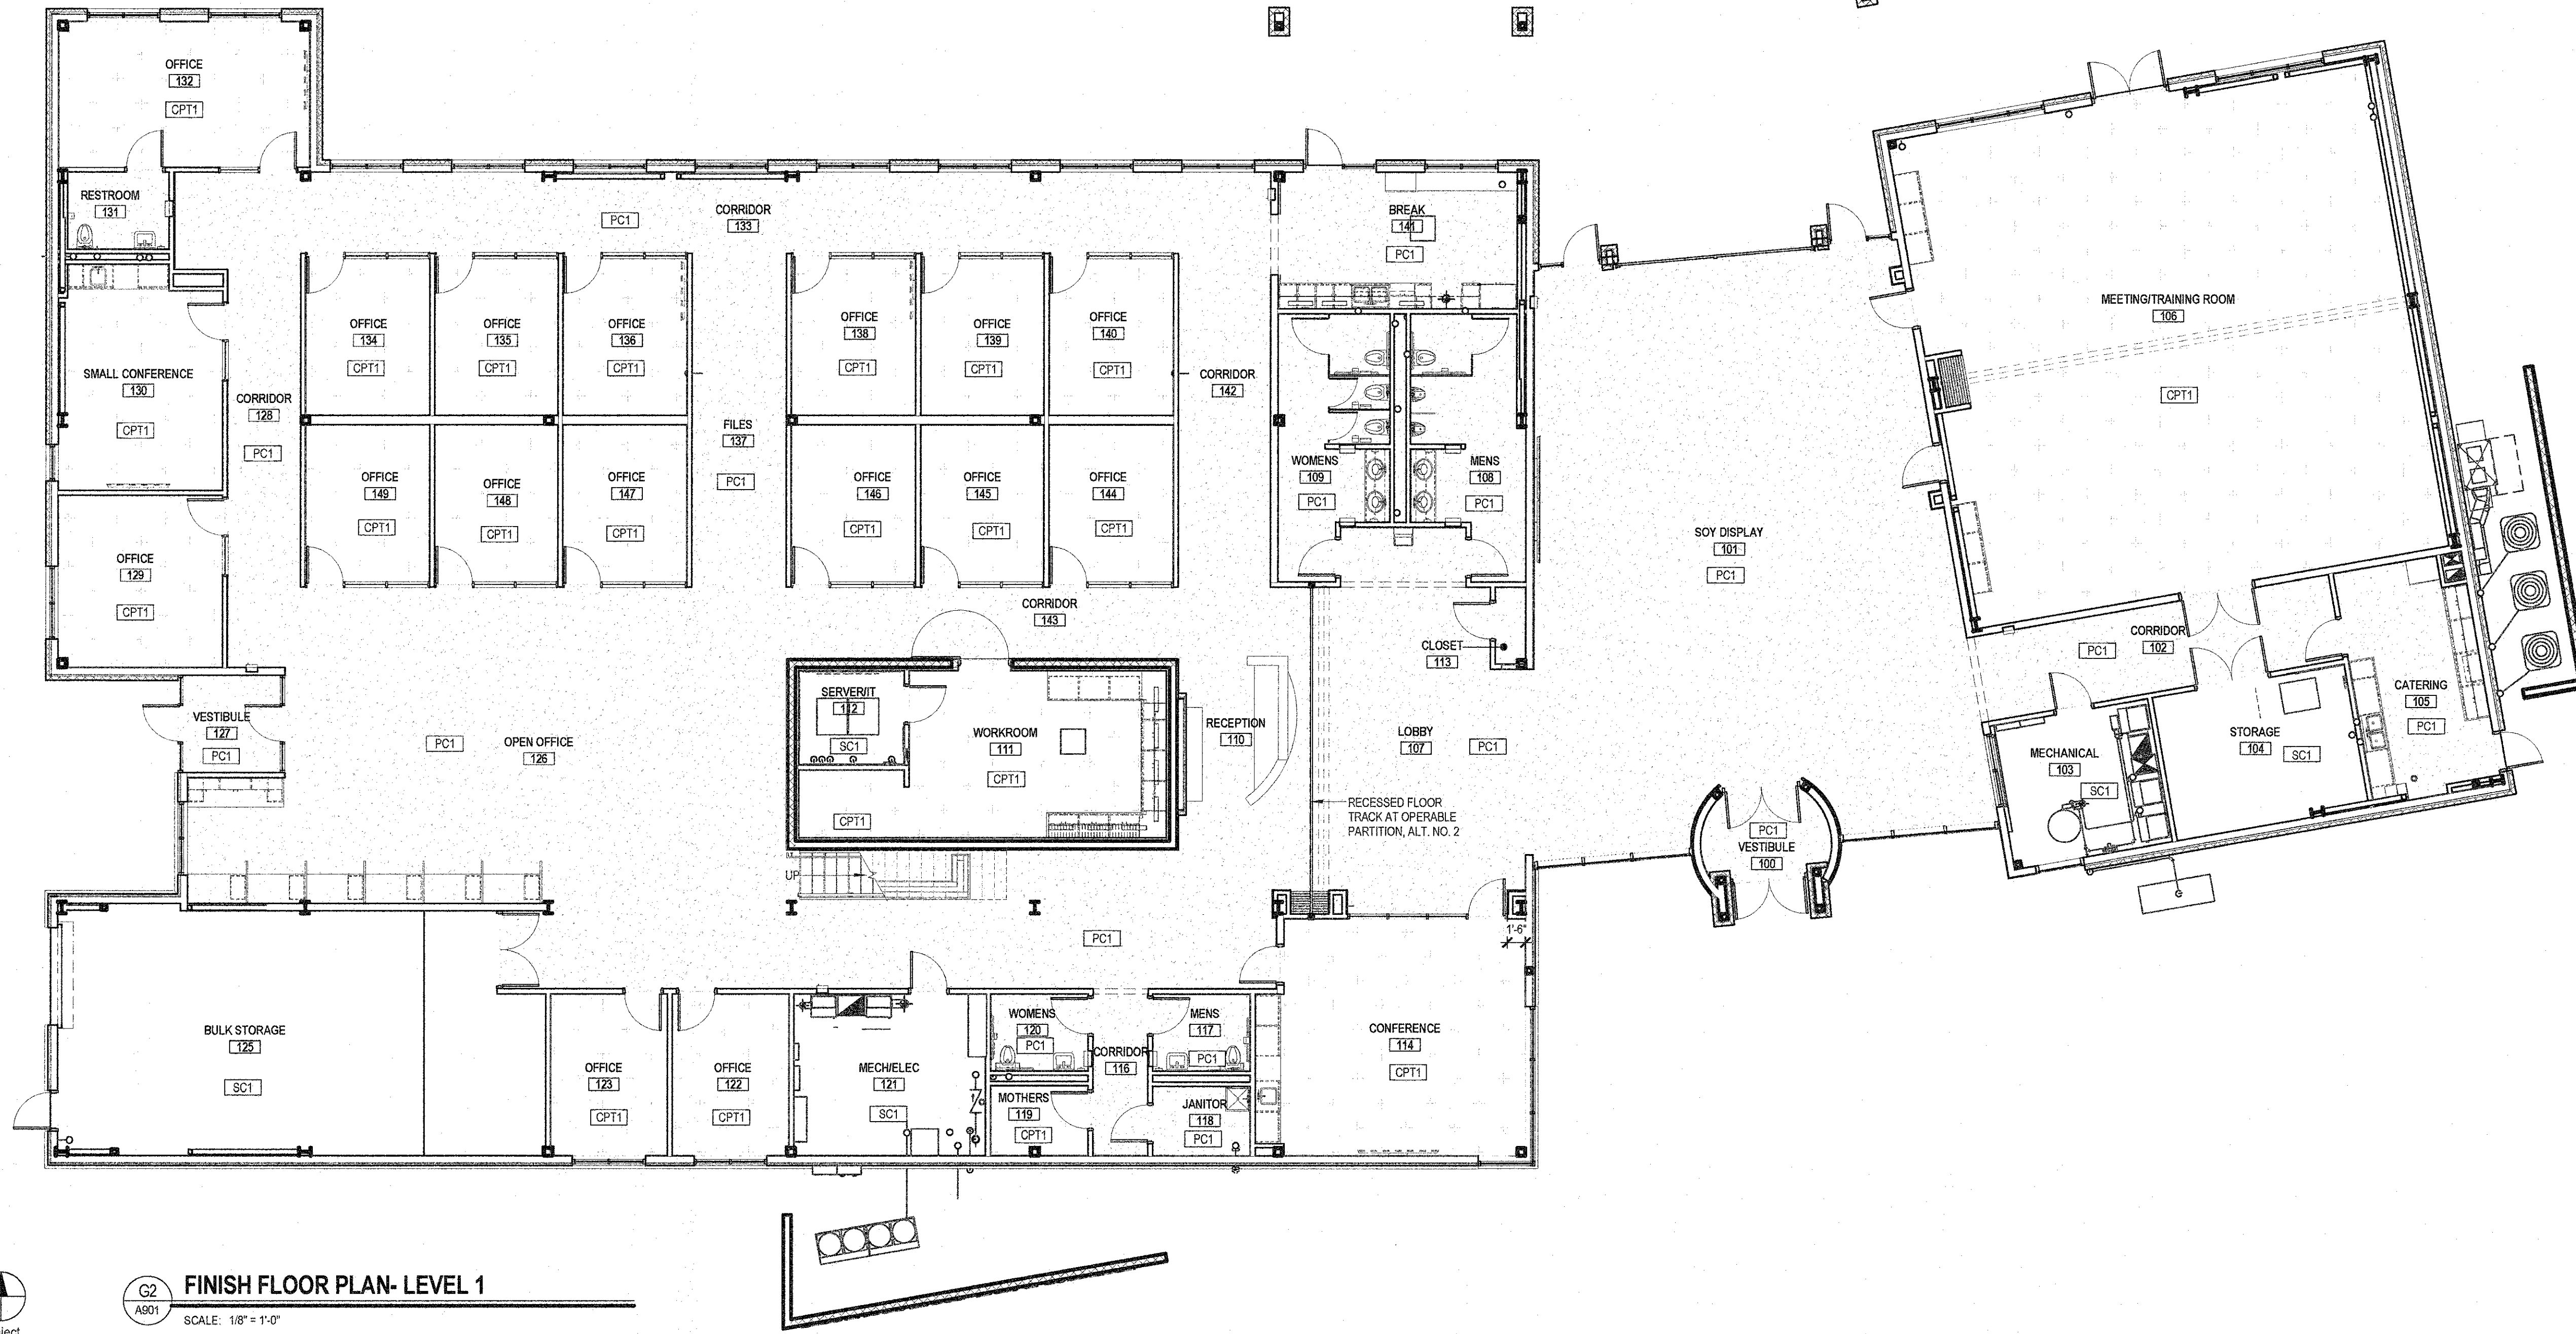

G2
 A901
FINISH FLOOR PLAN- LEVEL 1
 SCALE: 1/8" = 1'-0"

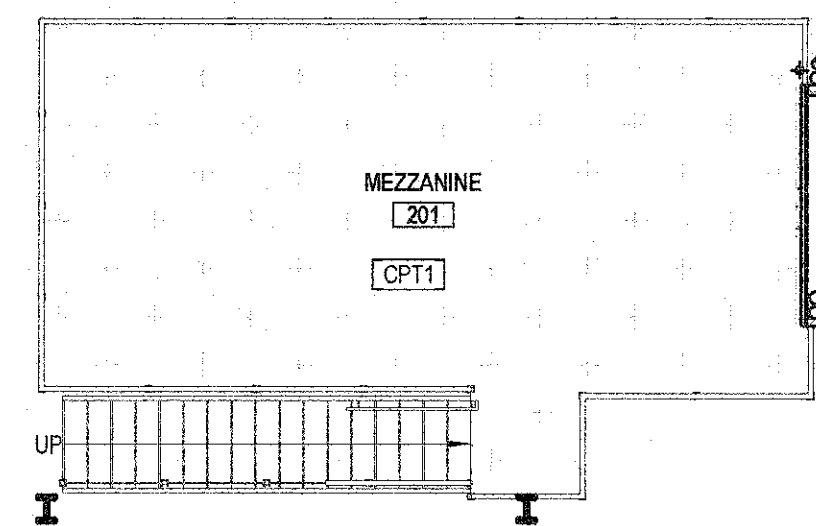

J7
 A901
FINISH FLOOR PLAN- MEZZANINE
 SCALE: 1/8" = 1'-0"

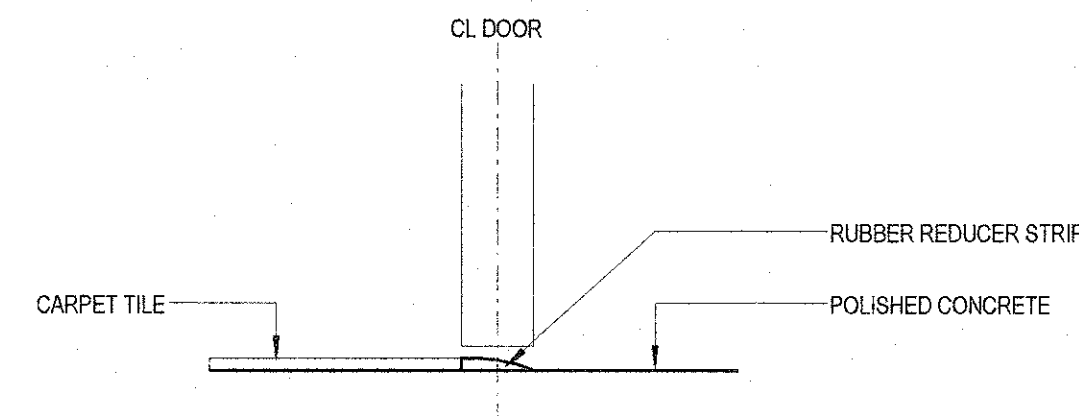

J13
 A901
TRANSITION CARPET/SEALED CONC
 SCALE: 3" = 1'-0"