



CENTRAL MISSOURI PROFESSIONAL SERVICES, INC.
 MISSOURI STATE CERTIFICATE OF AUTHORITY # 001558
 CIVIL ENGINEER
 SSC ENGINEERING, INC.
 MISSOURI STATE CERTIFICATE OF AUTHORITY # 001244
 MECHANICAL/ELECTRICAL/PLUMBING ENGINEER
 SSC ENGINEERING, INC.
 MISSOURI STATE CERTIFICATE OF AUTHORITY # 001244
 MECHANICAL/ELECTRICAL/PLUMBING ENGINEER


The Architects Alliance inc.
 Missouri State Certificate of Authority # 000143
 631 West Main Street
 Jefferson City, Missouri
 (573) 636-6000 phone

FINISH PLAN AND DETAILS

**MISSOURI SOYBEAN INNOVATION CENTER
 NEW OFFICE BUILDING**
 734 S. COUNTRY CLUB DRIVE
 JEFFERSON CITY, MISSOURI


PROJECT NO. 1613
 DATE: OCT. 04, 2018

A901

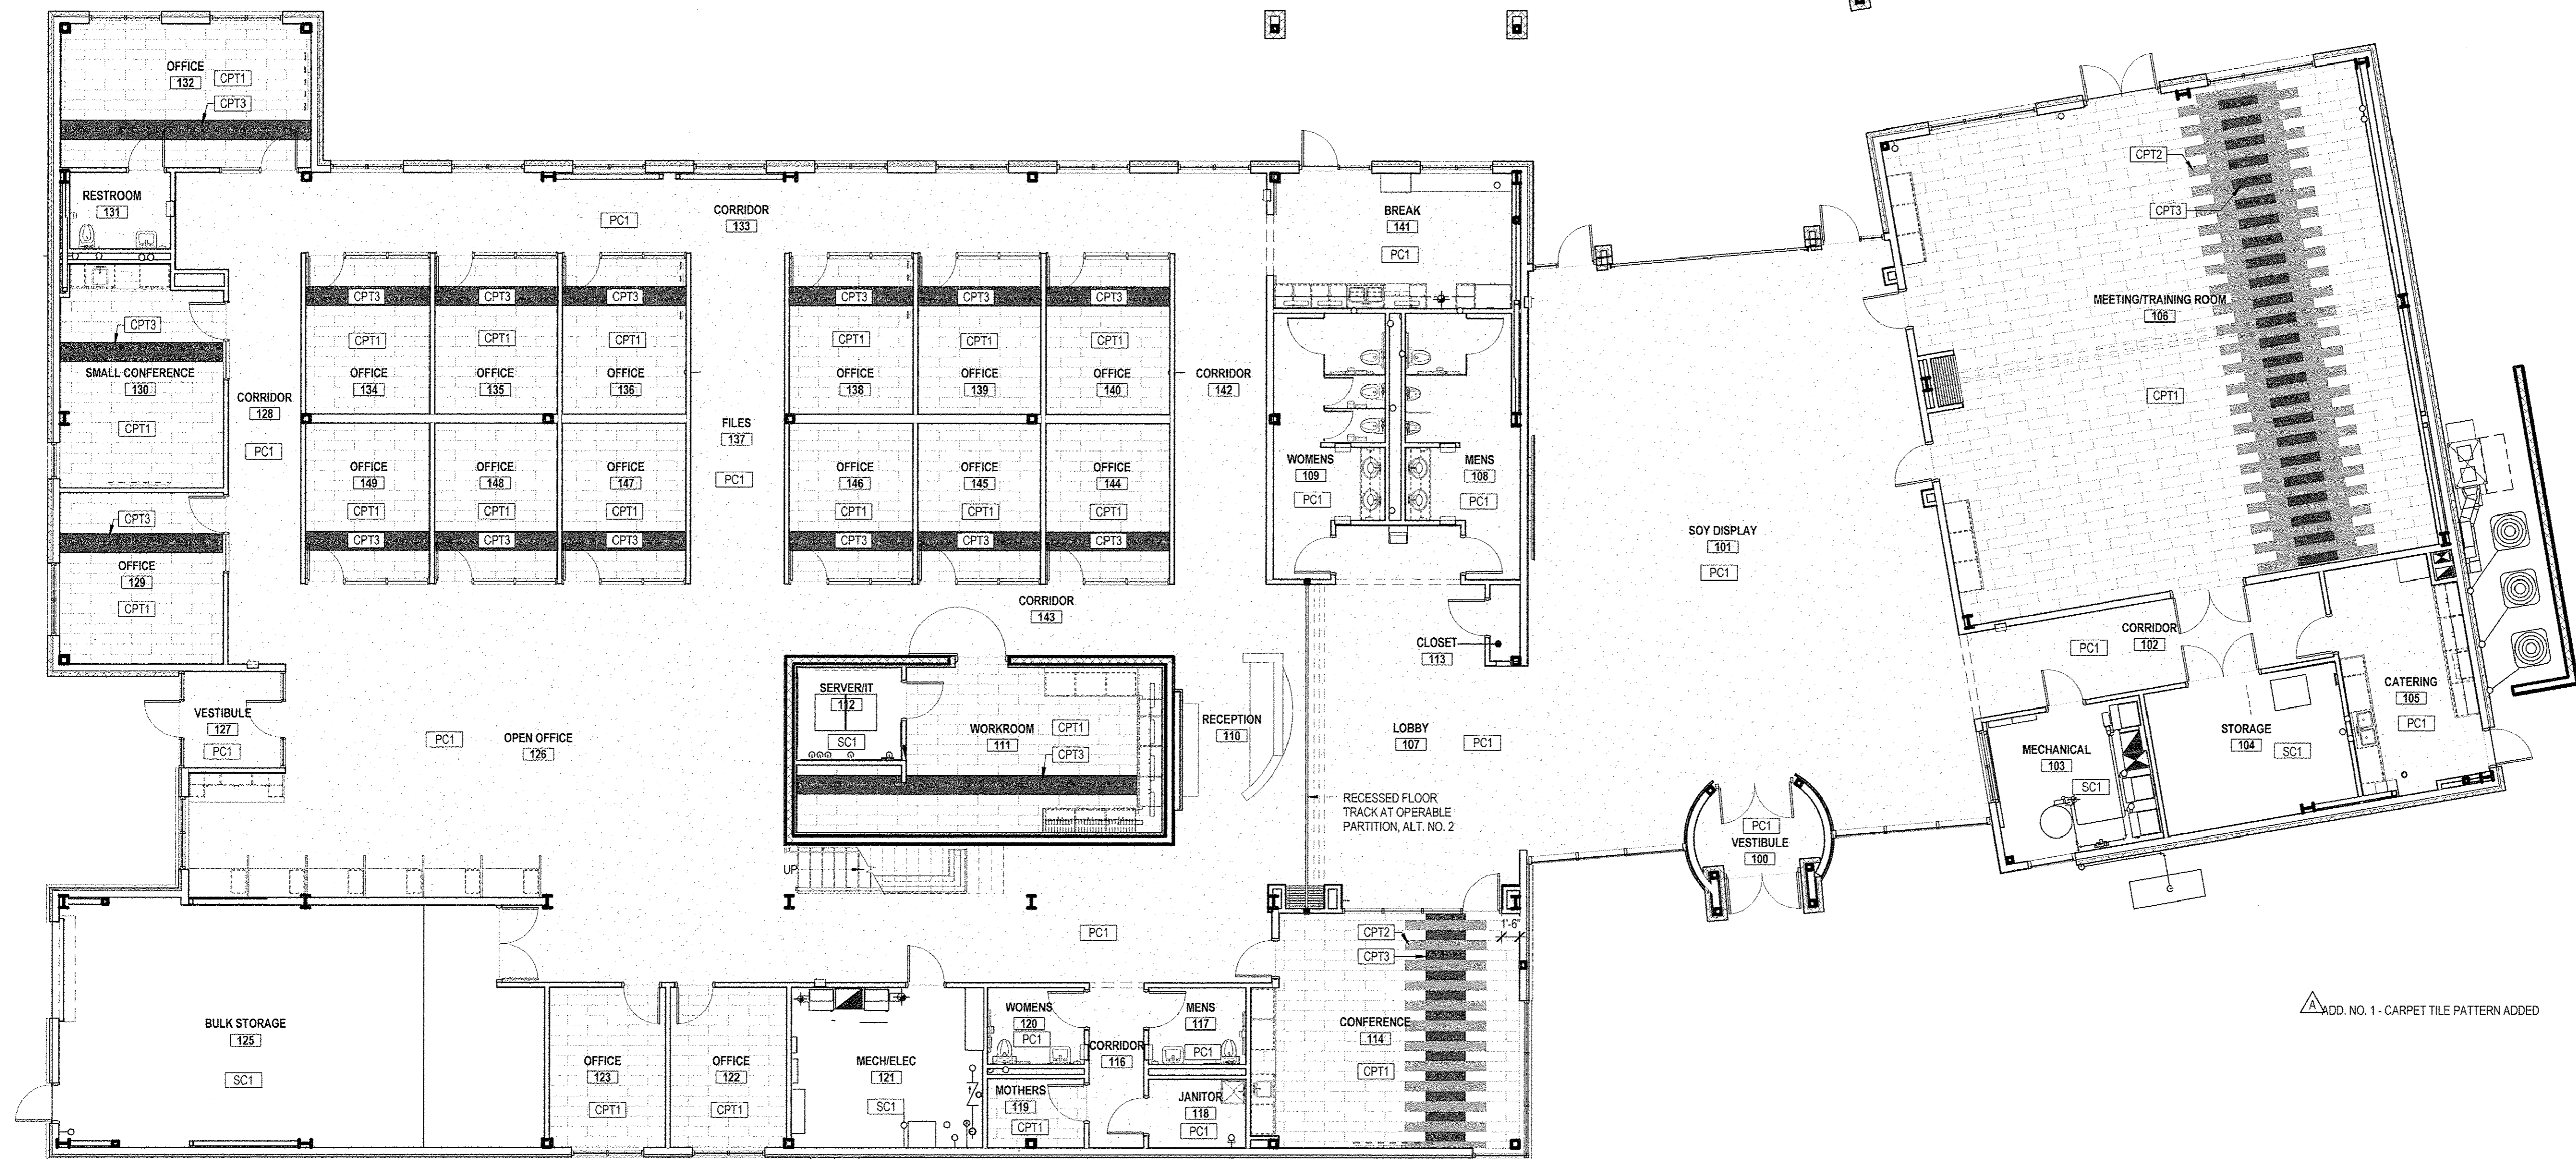


ADD. NO. 1 - CARPET TILE PATTERN ADDED

G2 FINISH FLOOR PLAN- LEVEL 1
 SCALE: 1/8" = 1'-0"
 True North Project North

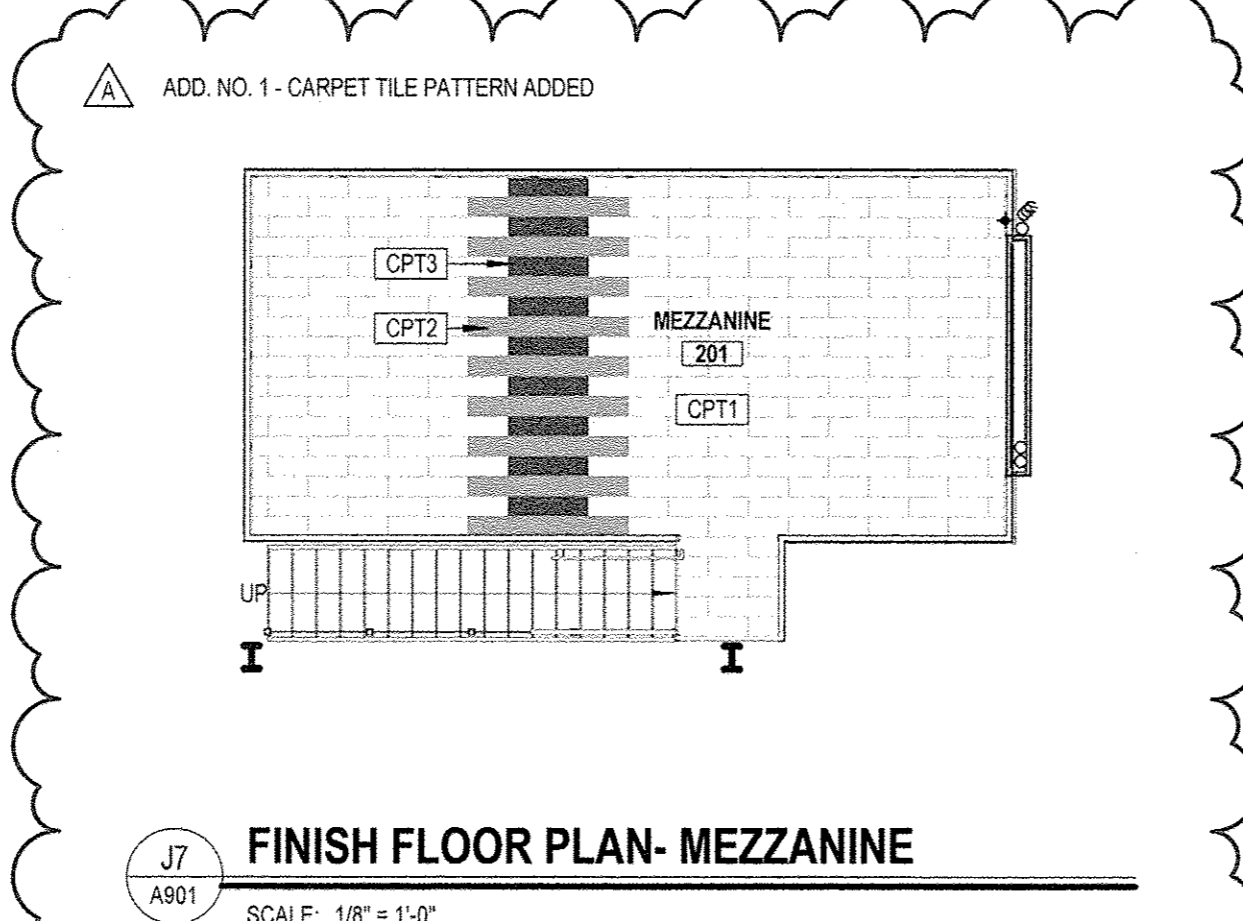

J7 FINISH FLOOR PLAN- MEZZANINE
 SCALE: 1/8" = 1'-0"

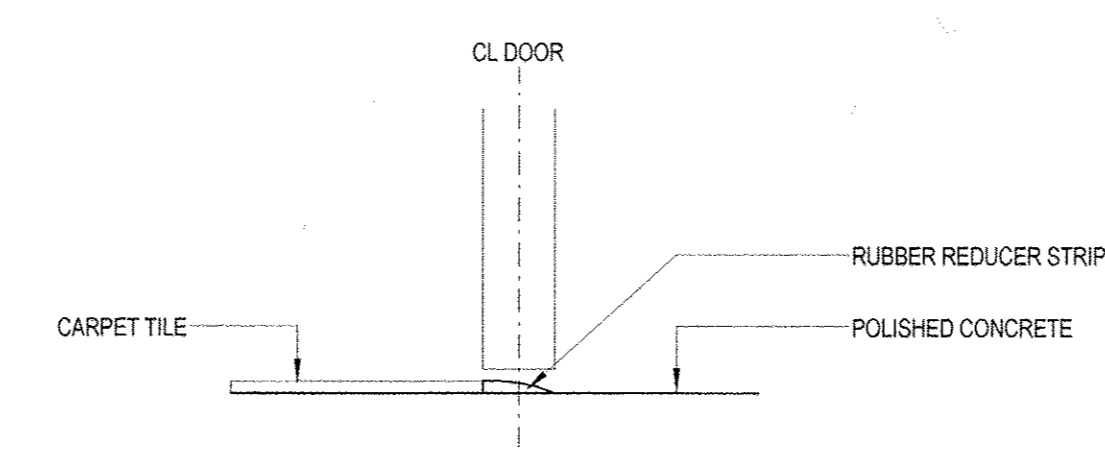

J13 TRANSITION CARPET/SEALED CONC
 SCALE: 3" = 1'-0"

10/4/18- ADDENDUM NO. 1