


City of Sweet Springs Sweet Springs, Missouri

Wastewater Treatment Improvements

SHEET INDEX

C001	Cover
C002	General Notes & Legend
C101	Site Layout Plan
C102	Grading Plan
C103	Equipment Layout Plan
C104-105	Piping Layout Plan
C201	Plan/Profile Alignment A
C202	Plan/Profile Alignment B
C203	Hydraulic Profile
C501-505	Details

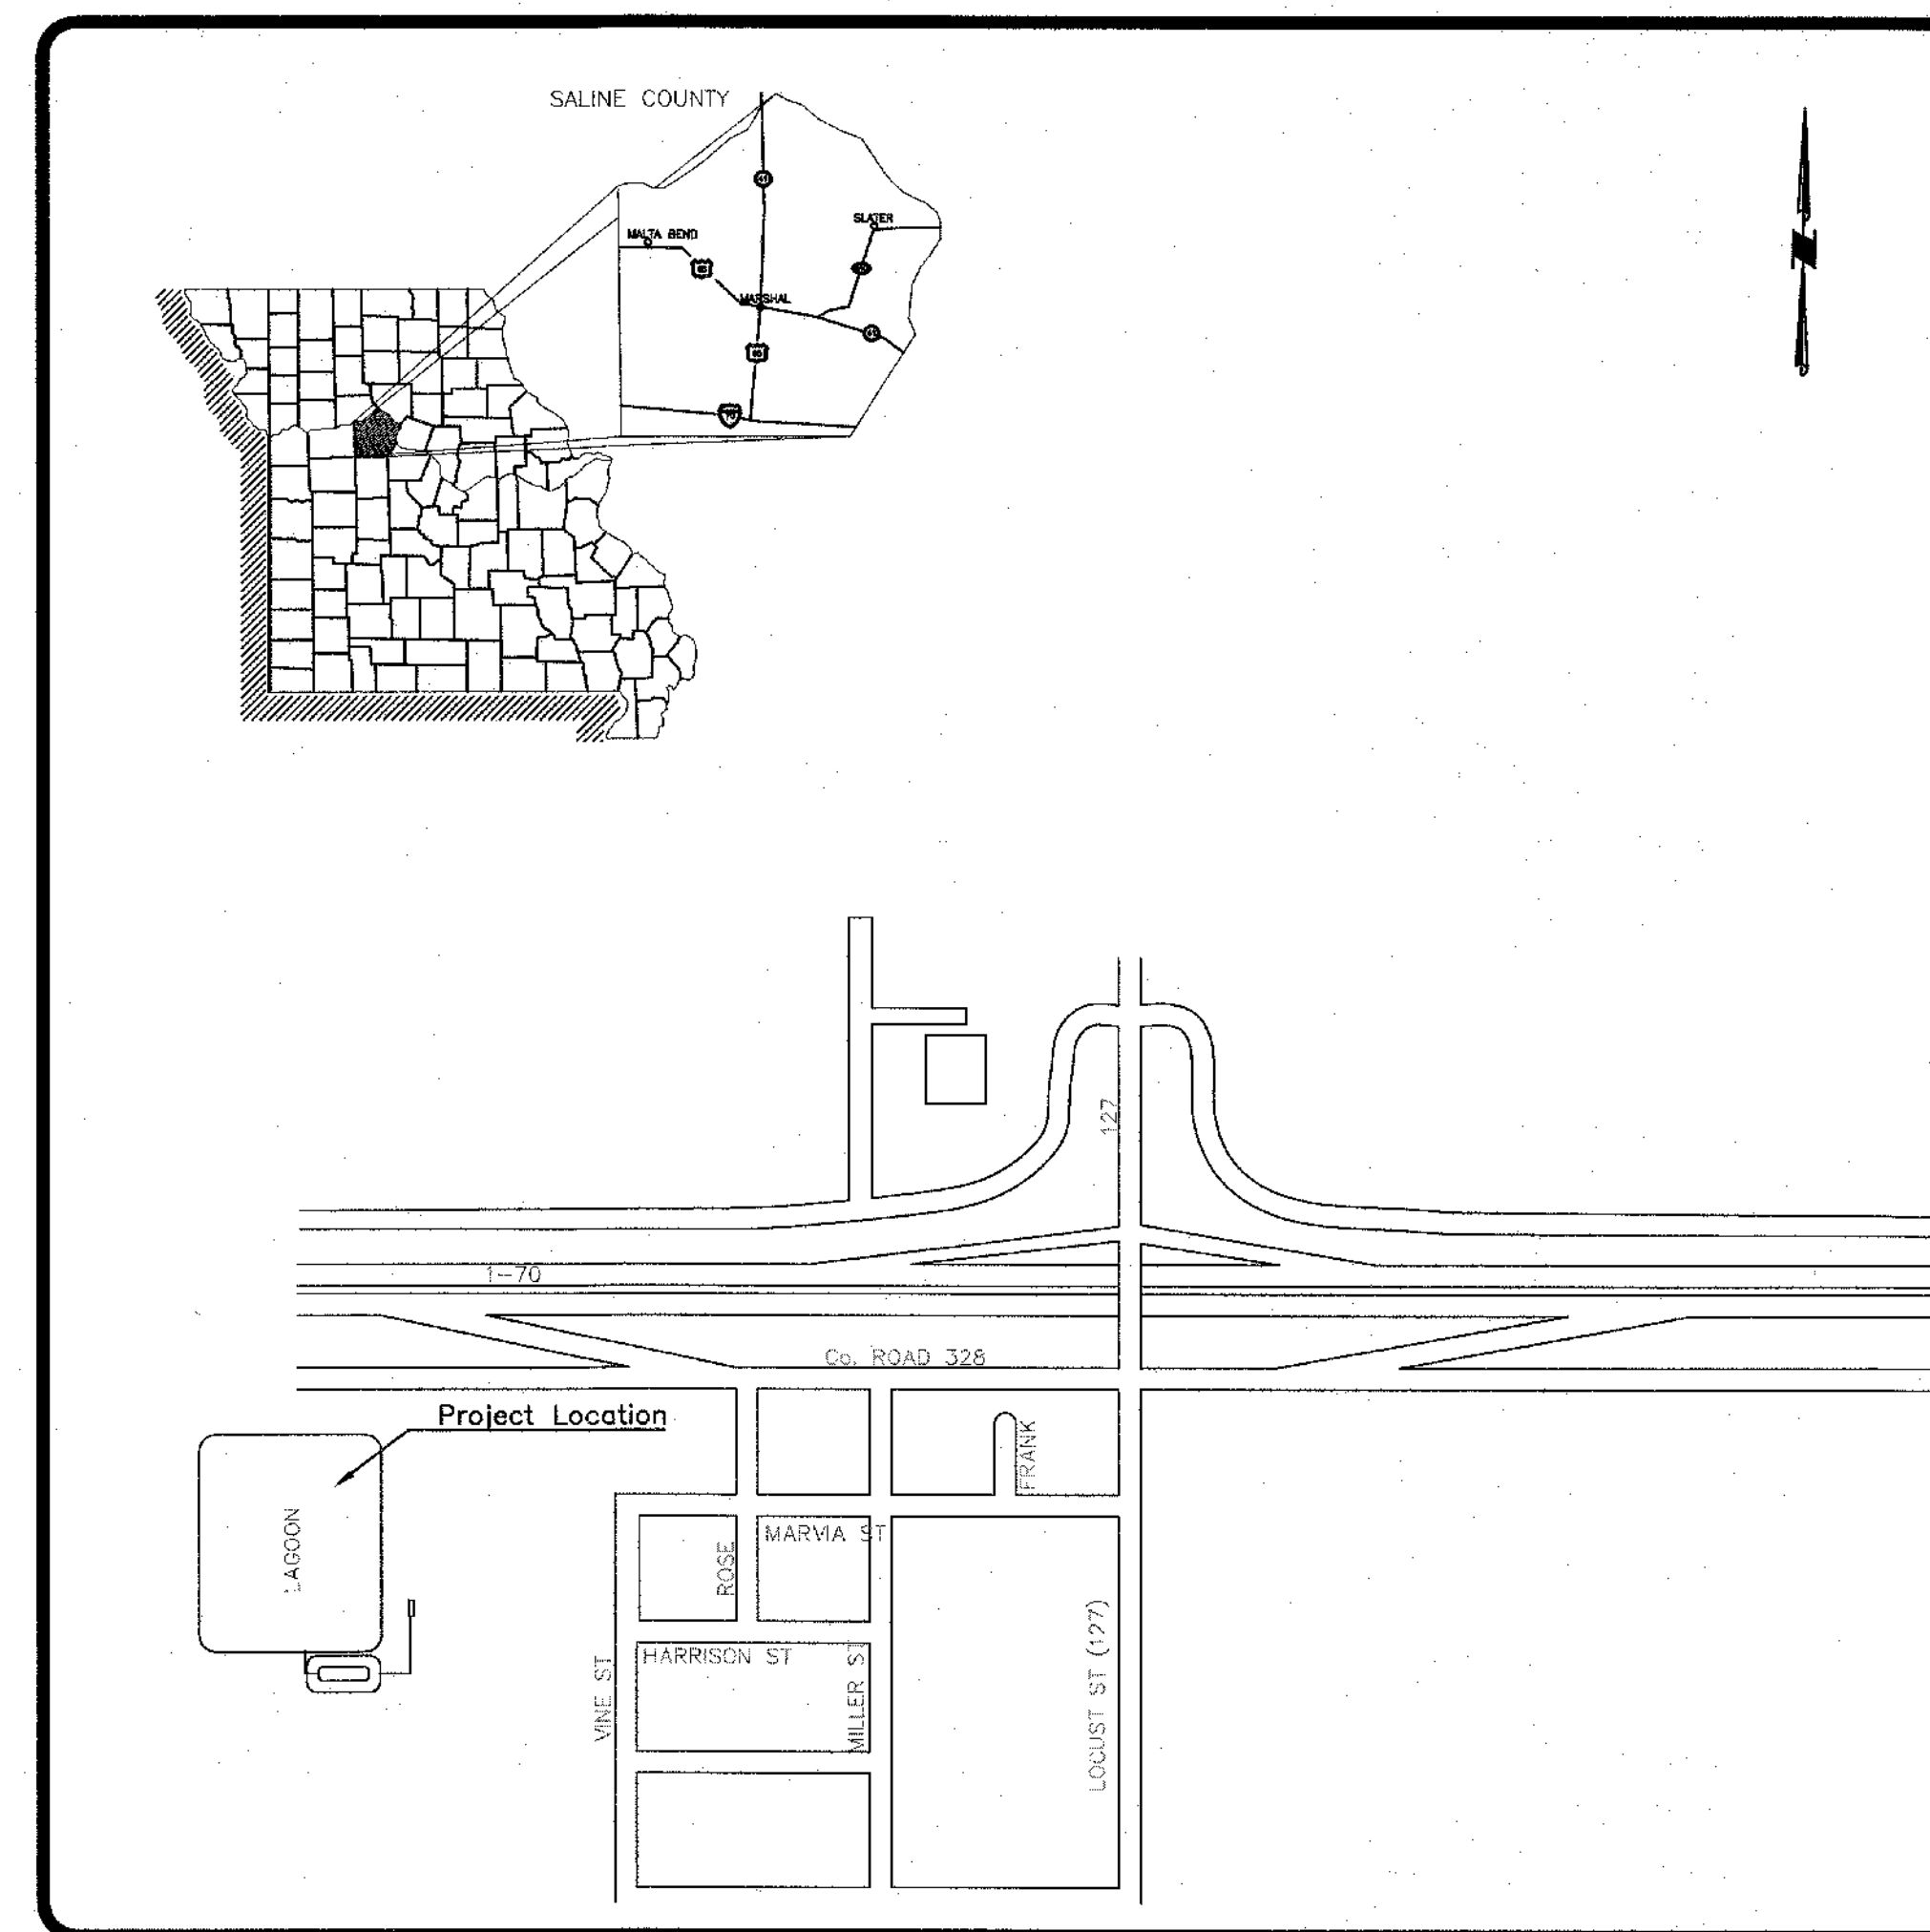


SITE LOCATION MAP


N.T.S.

I HEREBY CERTIFY THAT THESE PLANS WERE PREPARED UNDER MY DIRECT SUPERVISION AND THAT I AM A DULY REGISTERED PROFESSIONAL ENGINEER UNDER THE LAWS OF MISSOURI


Thomas A. Trabue
 Thomas A. Trabue, P.E.
 P.E. No. E-22832, Exp. 12/31/2018

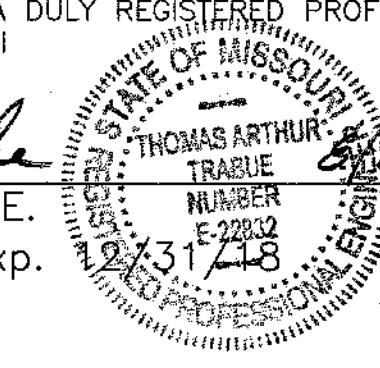

Revisions No.	Date	Description
1	11-15-17	ISSUE FOR BIDDING

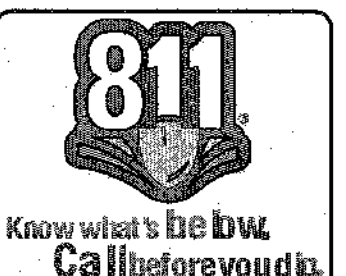

Missouri One Call
1-800-DIG-RIGHT

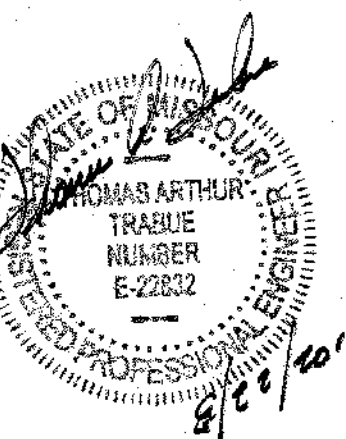

Thomas A. Trabue
 MO-E 22832
 Expires: 12-31-2018

McCLURE
 ENGINEERING CO.
 building strong communities.
 1901 Pennsylvania Drive
 Columbia, MO 65202
 P 573-814-1568
 F 573-814-1128

MISSOURI CERTIFICATE OF AUTHORITY NO. E-2006023253
 EXPIRES: DECEMBER 31, 2018

City of Sweet Springs
 Wastewater Treatment
 Improvements
 Cover

Client Proj # 007380
 THinc Proj # 007380
 Engineer: TPW
 Designer: TPW
 Drafter: GRK
 Plotted: 9/28/2015

DWG. C001
 SHT. 1 OF 15