


1
M-115
PARTIAL CENTRAL FACILITIES
HYDRONIC IMPROVEMENT PLAN
SCALE: 1/8"=1'-0"
NORTH

Consulting Engineers
3333 East Battlefield, Suite 1000
Springfield, Missouri 65804
phone 417-881-0050
fax 417-881-0053
mfec.com


mfec
Malcolm Pirnie, Inc. and
Edwards & Kelcey, Inc.

- NOTES:**
- EXISTING AIR HANDLING UNIT TO REMAIN. REMOVE AND REPLACE PIPING AND VALVING. REMOVE AND REPLACE 2" HWS, 2" CWS AND 3" CWR BRANCH PIPING BACK TO MAIN CONNECTION AND REPLACE ALL DIELECTRIC FITTINGS. PROVIDE NEW SHUT-OFF VALVES AT MAIN PIPING CONNECTION AND RECONNECT TO MAIN PIPING. FIELD VERIFY EXISTING CONDITIONS AND LOCATION OF CONNECTIONS TO ALL EXISTING PIPING CONNECTIONS. PROVIDE ALL REQUIRED ADJUSTMENTS TO EXISTING PIPING TO ACCOMMODATE AIR HANDLING UNIT.
 - EXISTING REHEAT COIL UNIT TO REMAIN.
 - EXISTING VERTICAL 4-PIPE FAN COIL UNIT TO REMAIN.
 - EXISTING VAV TERMINAL UNIT TO REMAIN.
 - EXISTING HORIZONTAL 4-PIPE FAN COIL UNIT TO REMAIN.

- GENERAL NOTES:**
- FOR ALL MECHANICAL QUESTIONS DURING BIDDING OR DURING CONSTRUCTION, CONTACT SCOTT VANDORON AT MALCOLM PIRNIE EDWARDS AND KELSEY, INC. (417-881-0020)
 - MECHANICAL HOT WATER HEATING SYSTEM SHALL BE DRAINED DOWN DURING THE COOLING SEASON. BOILER SYSTEM, HOT WATER PUMPS, AND ALL HOT WATER PIPING CHANGES SHALL BE PERFORMED DURING THE COOLING SEASON. ALL WORK SHALL BE PERFORMED, STARTING JUNE 1, 2018 AND SUBSTANTIALLY COMPLETE BY AUGUST 31, 2018.
 - MECHANICAL CHILLED WATER AND CONDENSER WATER SYSTEMS SHALL BE DRAINED DOWN DURING THE HEATING SEASON. CHILLED WATER PUMPS, CONDENSER WATER PUMPS AND ALL CHILLED WATER PIPING CHANGES SHALL BE PERFORMED DURING THE HEATING SEASON. ALL WORK SHALL BE PERFORMED, STARTING DECEMBER 1, 2017 AND SUBSTANTIALLY COMPLETE BY FEBRUARY 28, 2018.
 - CONTRACTOR SHALL COORDINATE WITH THE HVAC WATER TREATMENT CONTRACTOR PER SPECIFICATIONS SECTION 232200. ALL WATER TREATMENT SHALL BE COMPLETED BY THE SUBSTANTIAL COMPLETION DATE. SYSTEMS, ADJUST AND BALANCE REPORT FOR THE WATER SYSTEMS SHALL BE COMPLETE AND APPROVED BY THE ENGINEER, PRIOR TO THE SUBSTANTIAL COMPLETION DATE OF EACH WATER SYSTEM.

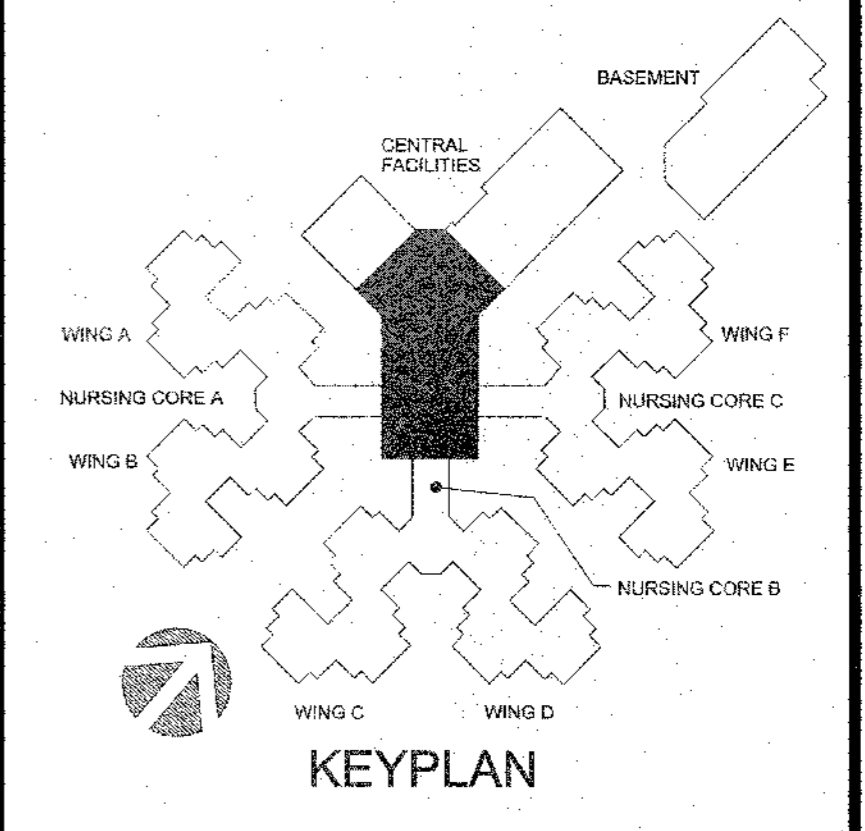

STATE OF MISSOURI
ERIC R. GREITENS,
GOVERNOR

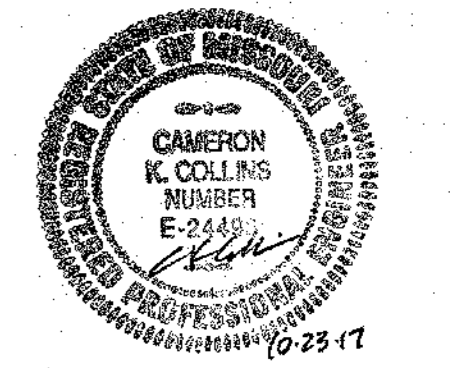

Missouri State Certificate of Authority #00075
PROFESSIONAL SEAL

1736 East Sunshine, Suite 417
Springfield, Missouri 65804
417-862-0558
Fax: 417-862-3265
e-mail: arcbat@esterly-schneider.com
certificate of authority #00075

**ESTERLY
SCHNEIDER
&
ASSOCIATES, INC.**
AIA
architects & planners

COMM. # 4092

OFFICE OF ADMINISTRATION
DIVISION OF FACILITIES
MANAGEMENT,
DESIGN AND CONSTRUCTION

DEPARTMENT OF
PUBLIC SAFETY,
MISSOURI VETERANS
COMMISSION

HVAC REPLACEMENT
PROJECT

MISSOURI VETERANS
HOME

620 N. JEFFERSON
ST. JAMES, MO 65559

PROJECT # U1503-03
FAI # 29-051
SITE # 4700
FACILITY # 55019

REVISION: _____
DATE: _____
REVISION: _____
DATE: _____
REVISION: _____
DATE: _____
ISSUE DATE: 10-27-17

CAD DWG FILE: M-115.DWG
DRAWN BY: JMO
CHECKED BY: CKC
DESIGNED BY: JMO

SHEET TITLE:
**HYDRONIC
PLAN**

SHEET NUMBER:

M-115
19 OF 41 SHEETS

10-27-17

M:\DATA\SPM\AS\SPM-115 23 Oct 2017 - 3:29 PM