

Missouri State Certificate of Authority #001075
PROFESSIONAL SEAL

1736 East Sunshine, Suite 417
Springfield, Missouri 65804
417.862.9558
Fax: 417.862.9265
e-mail: architect@esterly-schneider.com
Certificate of Authority #000718

**ESTERLY
&
SCHNEIDER
ASSOCIATES, INC.**
AIA
architects & planners

COMM. # 4092

OFFICE OF ADMINISTRATION
DIVISION OF FACILITIES
MANAGEMENT,
DESIGN AND CONSTRUCTION

DEPARTMENT OF
PUBLIC SAFETY,
MISSOURI VETERANS
COMMISSION

HVAC REPLACEMENT
PROJECT

MISSOURI VETERANS
HOME

620 N. JEFFERSON
ST. JAMES, MO 65559

PROJECT # U1503-03
FAI # 29-051
SITE # 4700
FACILITY # 55019

REVISION: _____
DATE: _____
REVISION: _____
DATE: _____
REVISION: _____
DATE: _____
ISSUE DATE: 10-27-17

CAD DWG FILE: M-603.DWG
DRAWN BY: SAV
CHECKED BY: CFC
DESIGNED BY: SAV


SHEET TITLE:
**HYDRONIC
RISER
DIAGRAMS**

SHEET NUMBER:

M-603


32 OF 41 SHEETS

10-27-17

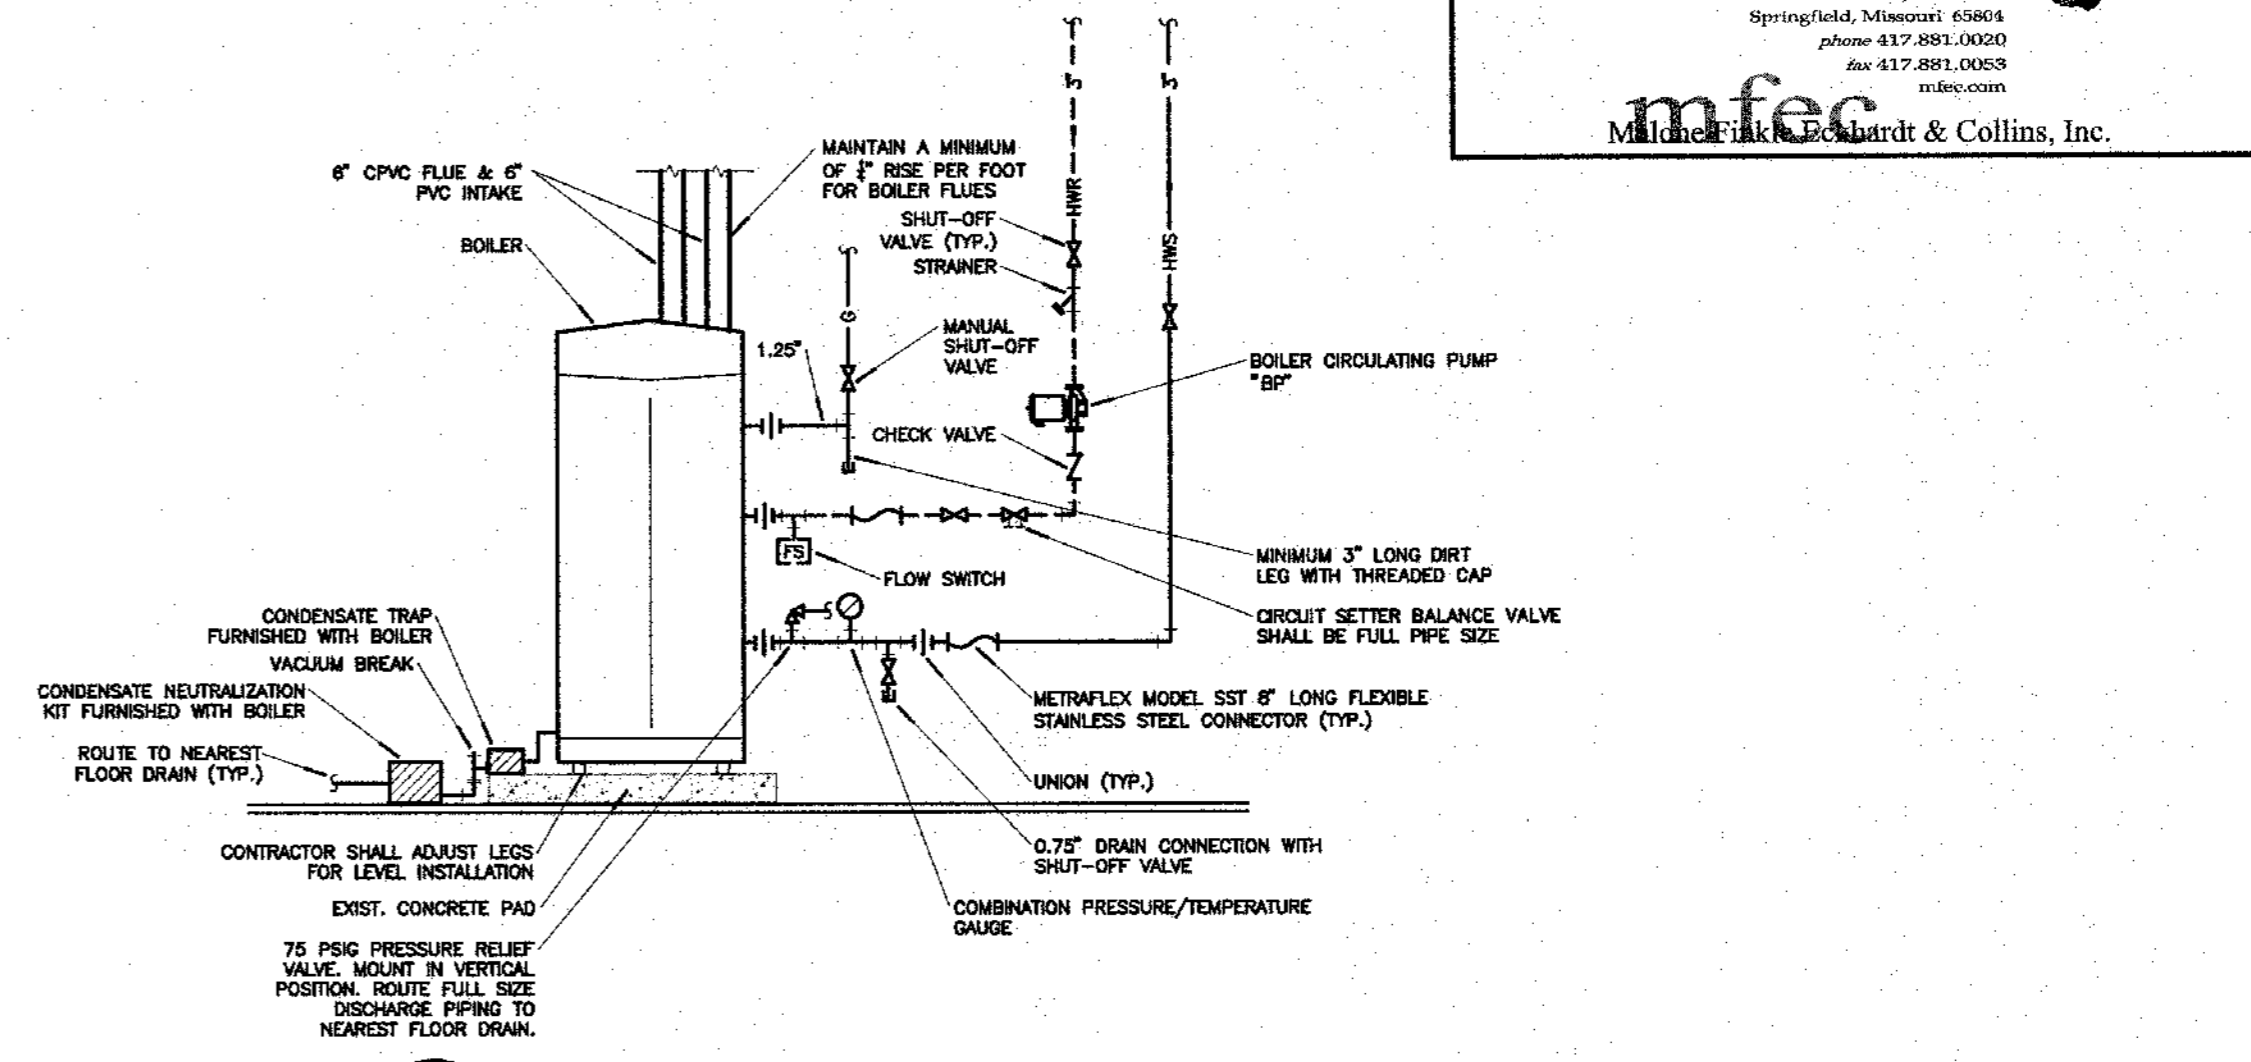


3 BOILER DETAIL
NO SCALE


ALTERNATE NO. 3: REMOVE AND REPLACE EXISTING MECHANICAL HOT WATER BOILERS AND HOT WATER PUMPS. PROVIDE ALL ASSOCIATED POWER, PUMPS, VFD'S, PIPING, VALVING, INTAKE AND VENT PIPING AND CONTROLS FOR A COMPLETE AND FULLY OPERATIONAL SYSTEM. REFER TO SHEETS G-100, E-100, E-600, M-100, M-101, M-112, M-601, M-603 & M-604. REFER TO SPECIFICATIONS.

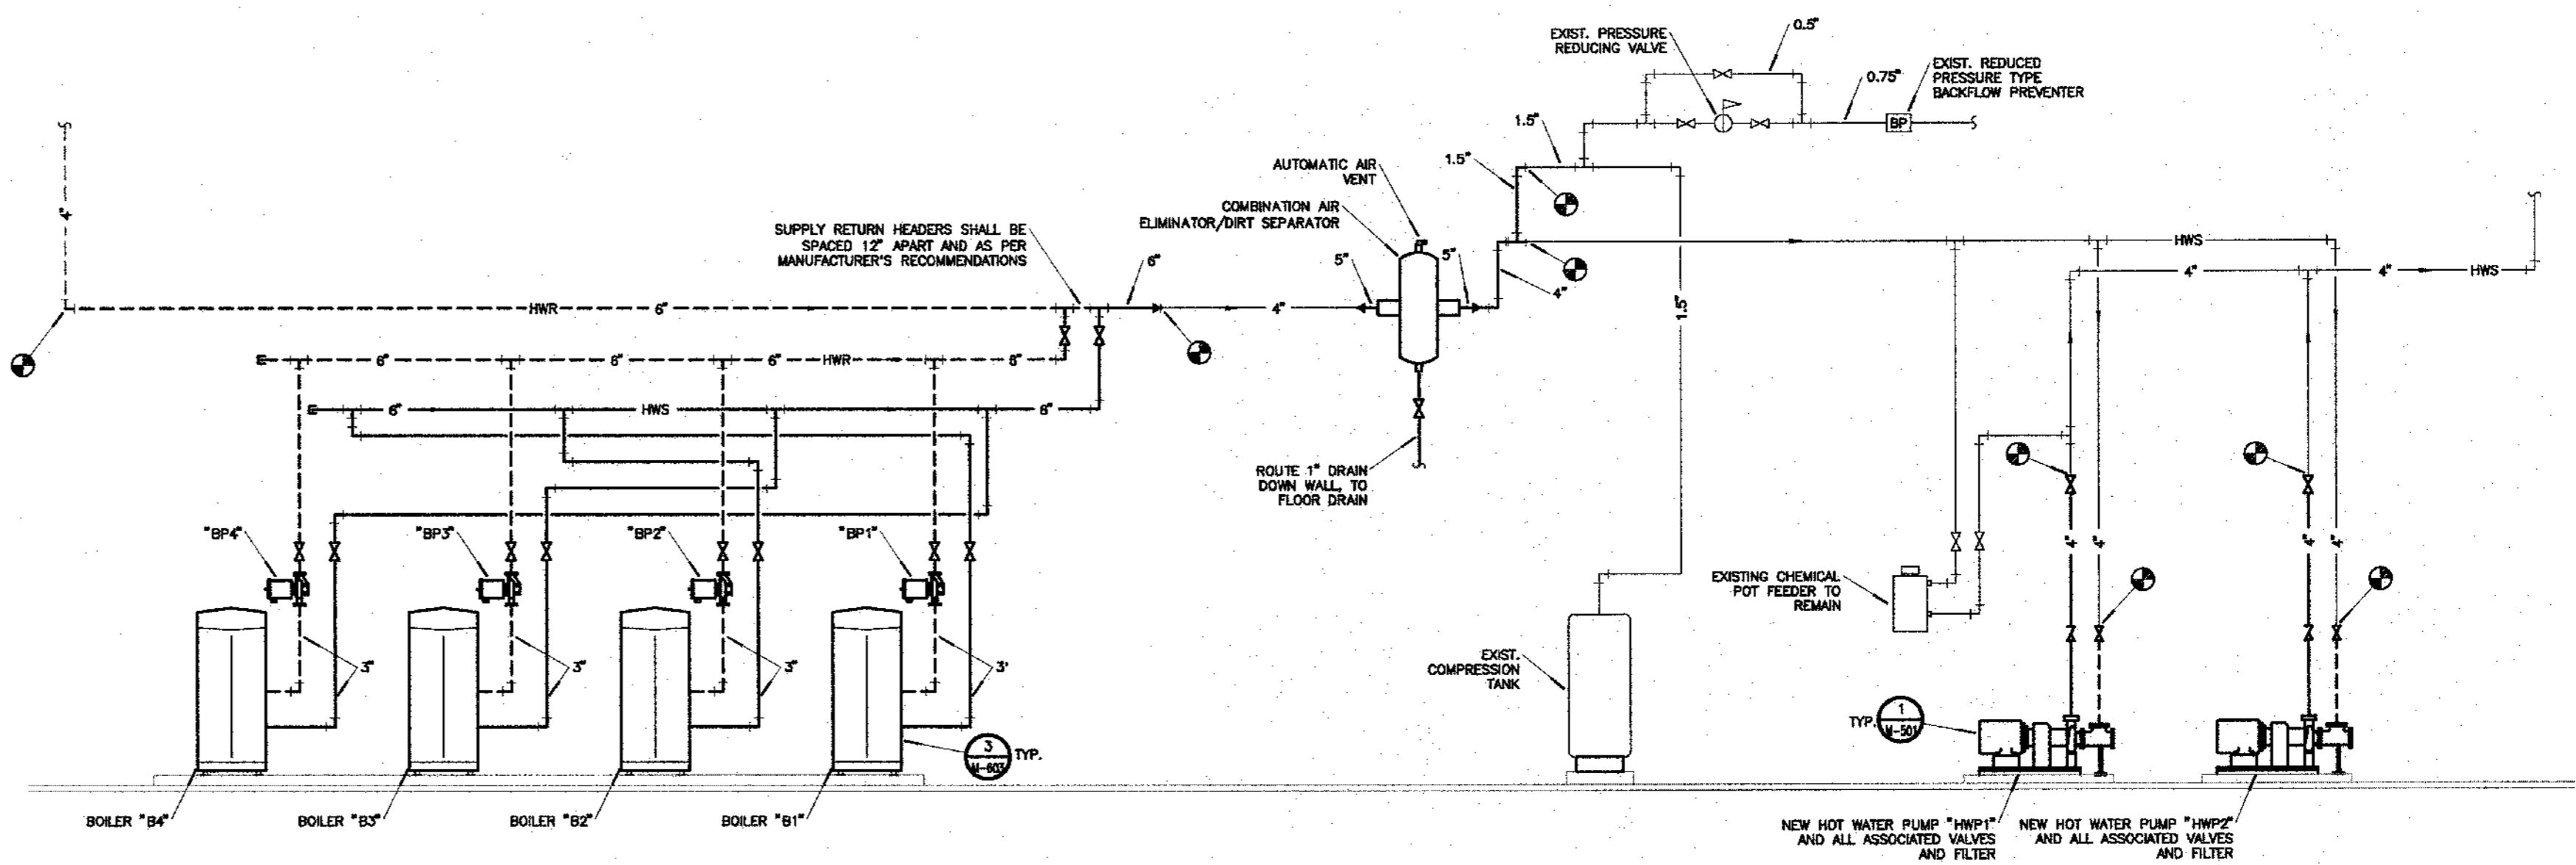


2 HOT WATER RISER DIAGRAM - IMPROVEMENT
NO SCALE

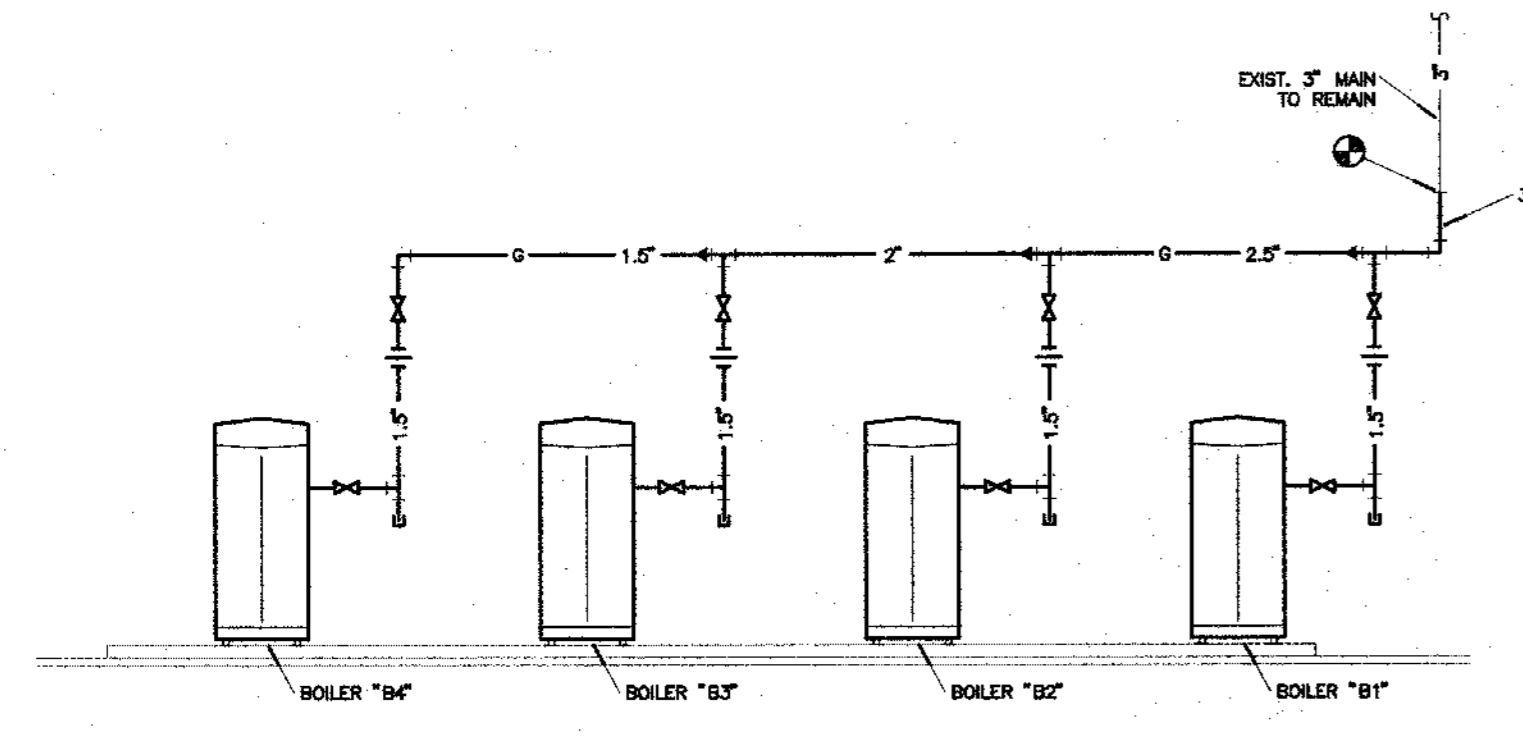

5 GAS PIPING RISER DIAGRAM - IMPROVEMENT
NO SCALE

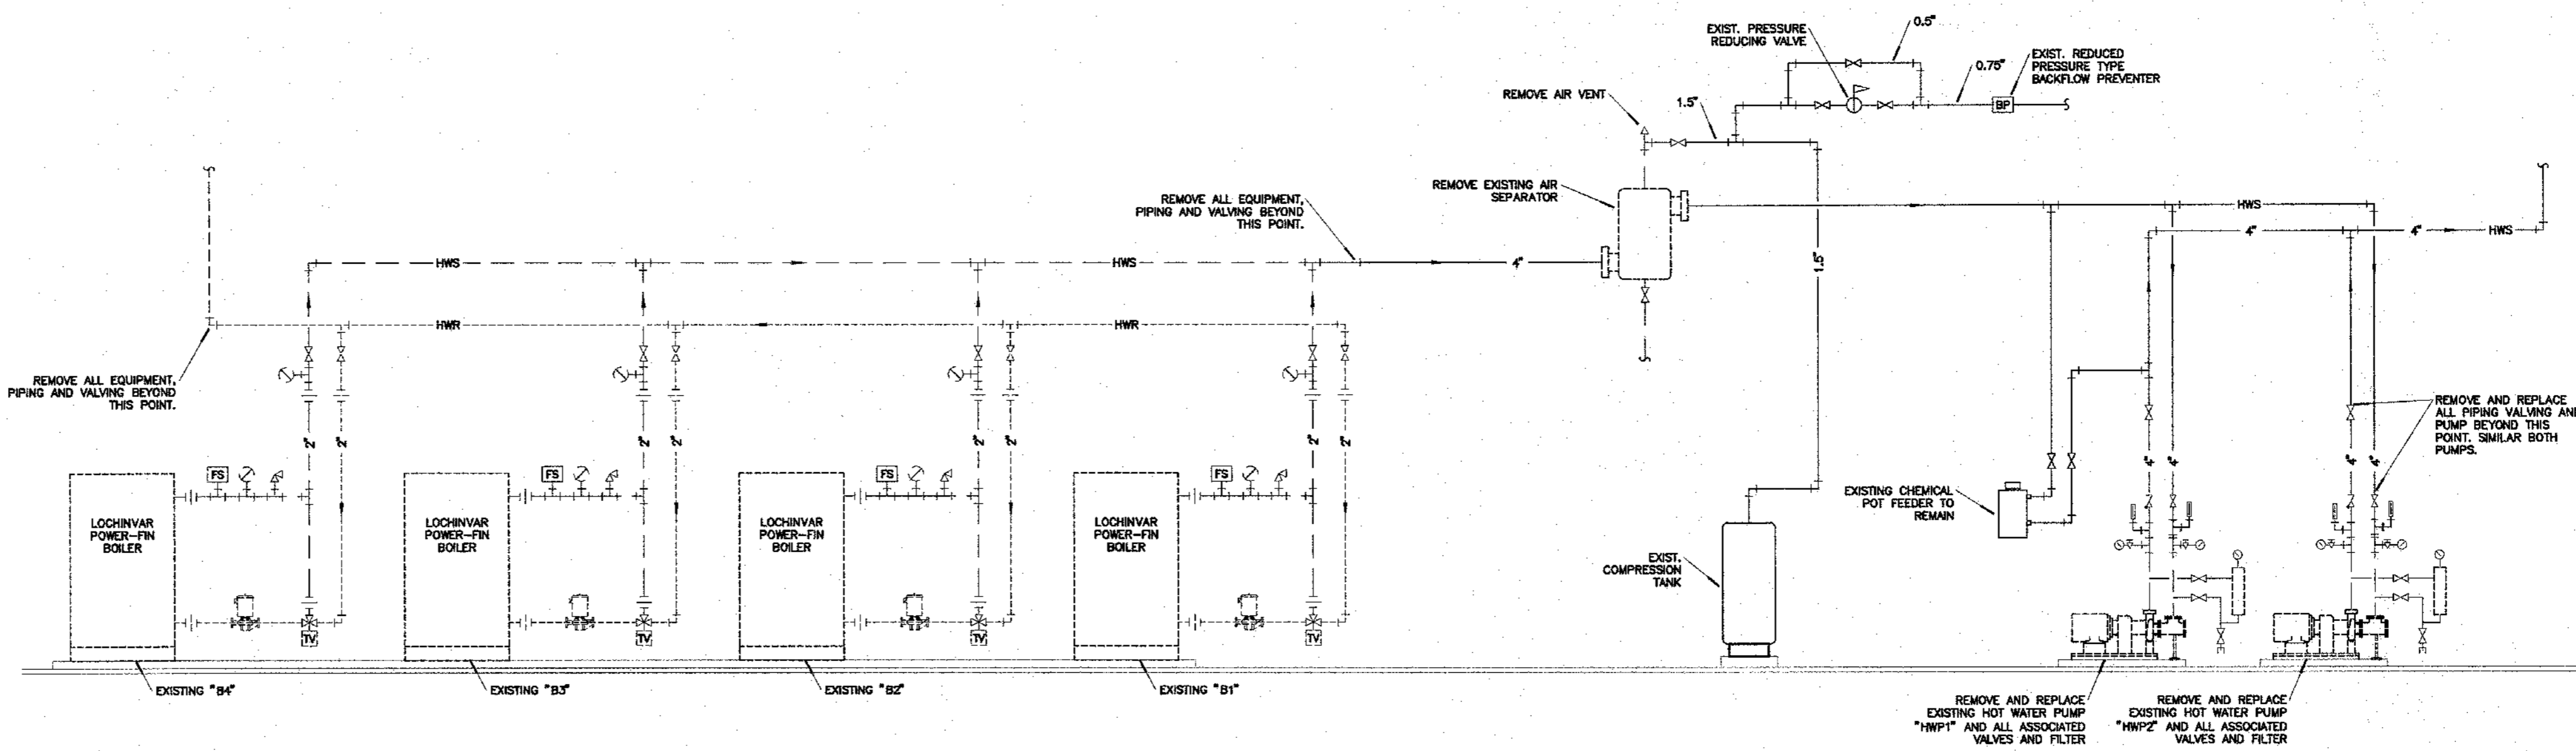

1 HOT WATER RISER DIAGRAM - DEMOLITION
NO SCALE

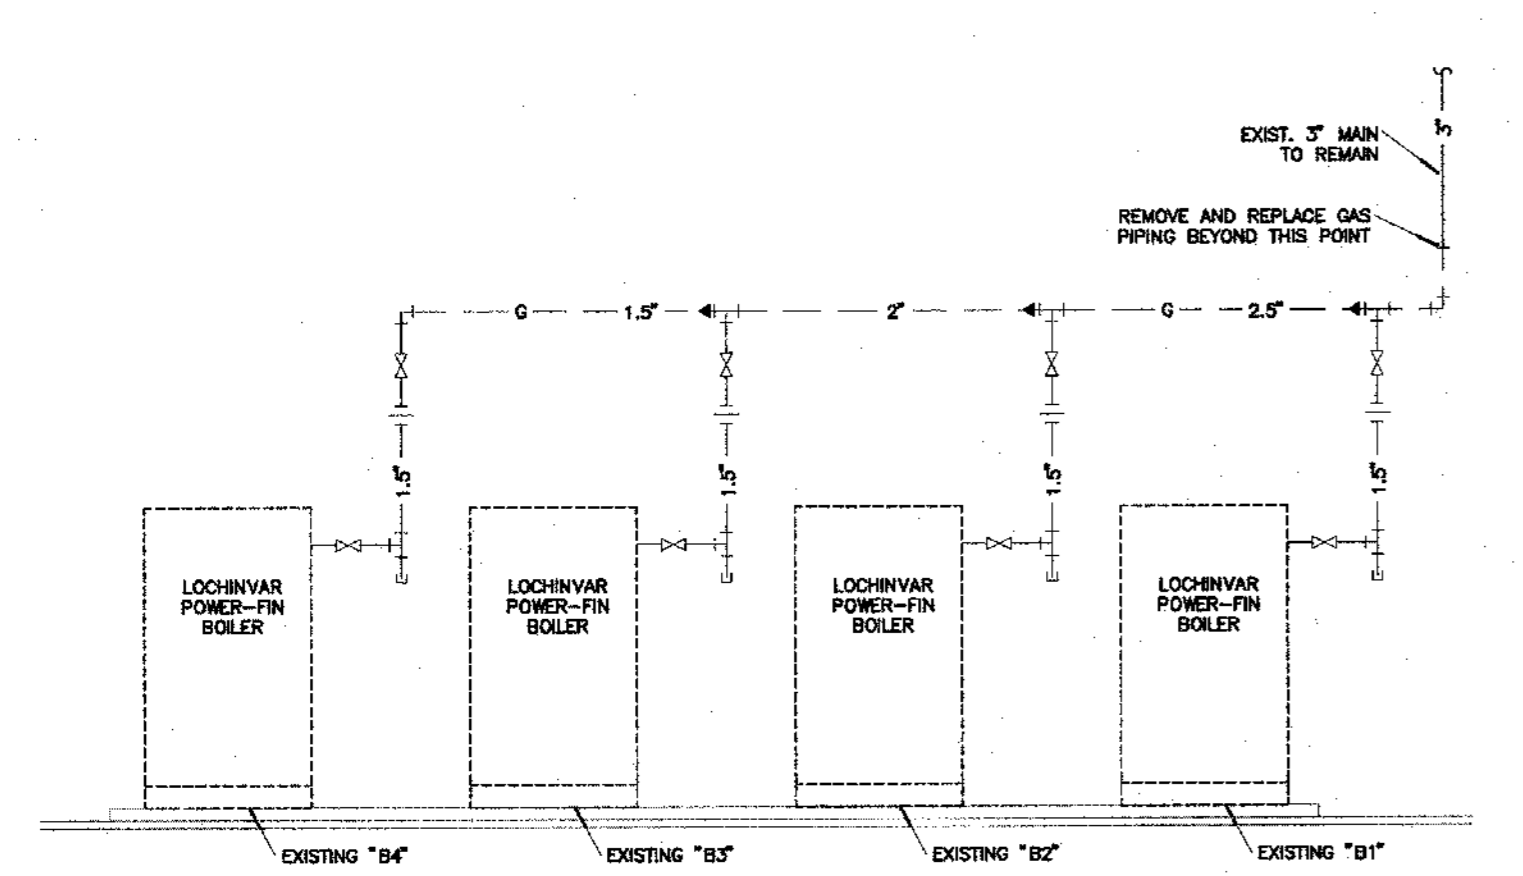

4 GAS PIPING RISER DIAGRAM - DEMOLITION
NO SCALE

M:\V\SAV\SP1\03\17\10-27-17 - 254.dwg