

Architecture
Interior Design
Planning
Sustainability
2801 Woodard Drive, Suite 103
Columbia, MO 65202
573.443.1407
www.soa-inc.com

Missouri Certificate of Authority Number: 000826


MEP ENGINEER




2801 Woodard Drive, Suite 105
Columbia, MO 65202
573.443.1407
STRUCTURAL ENGINEER




1901 Pennsylvania Dr.
Columbia, MO 65202
573.814.1568
MO COA No. E-2006023253
Exp. December, 31 2018

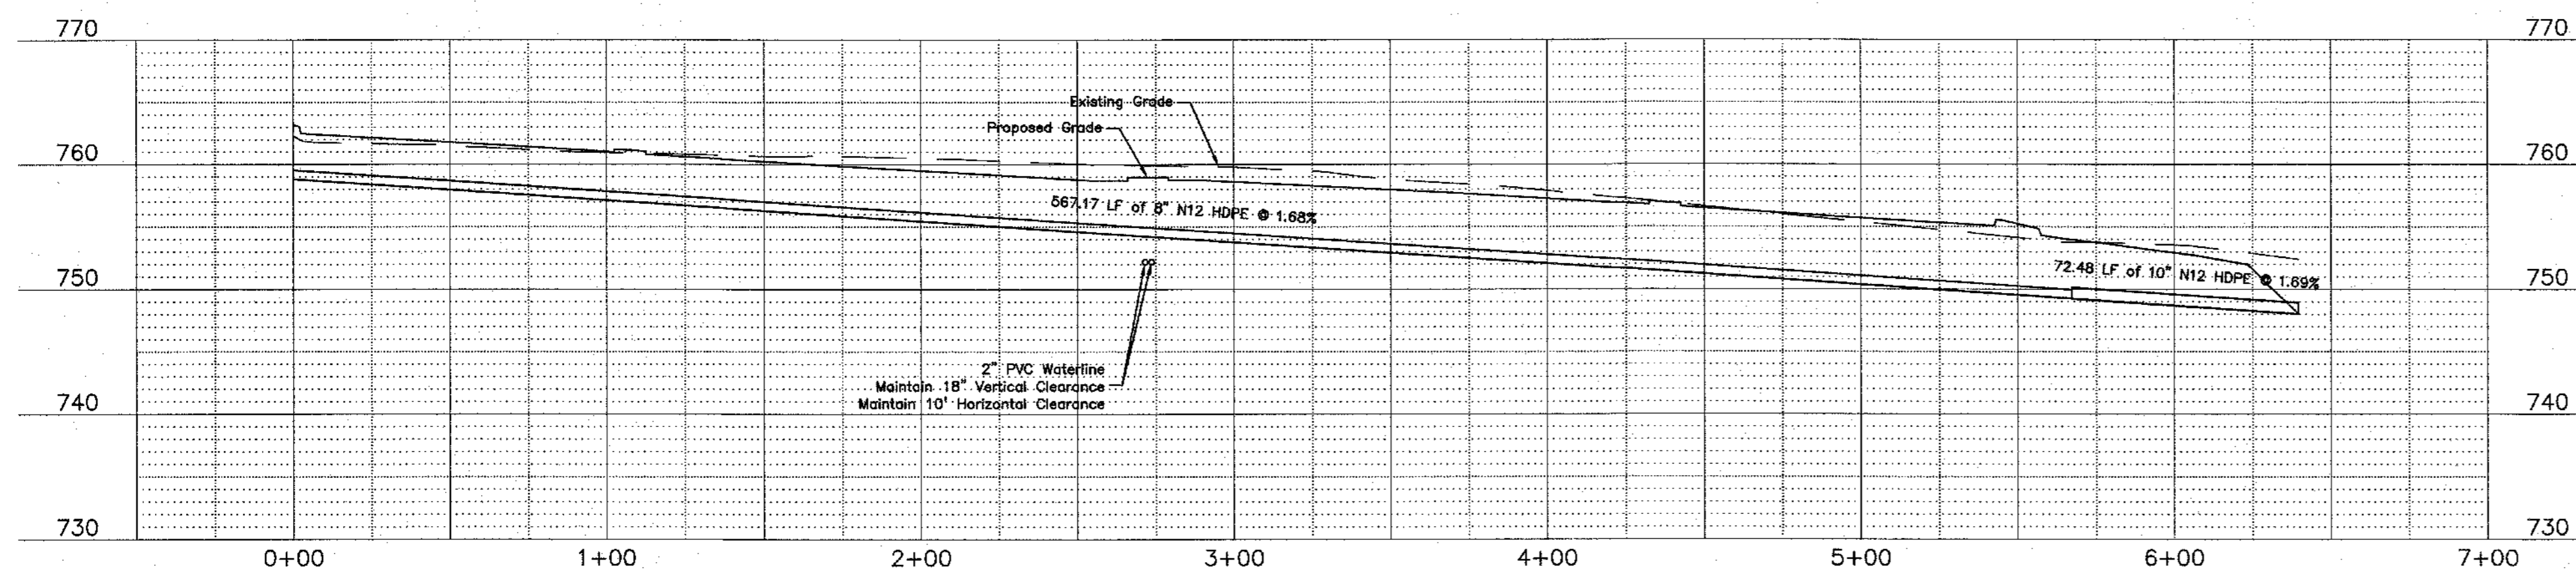

STORM LINE F

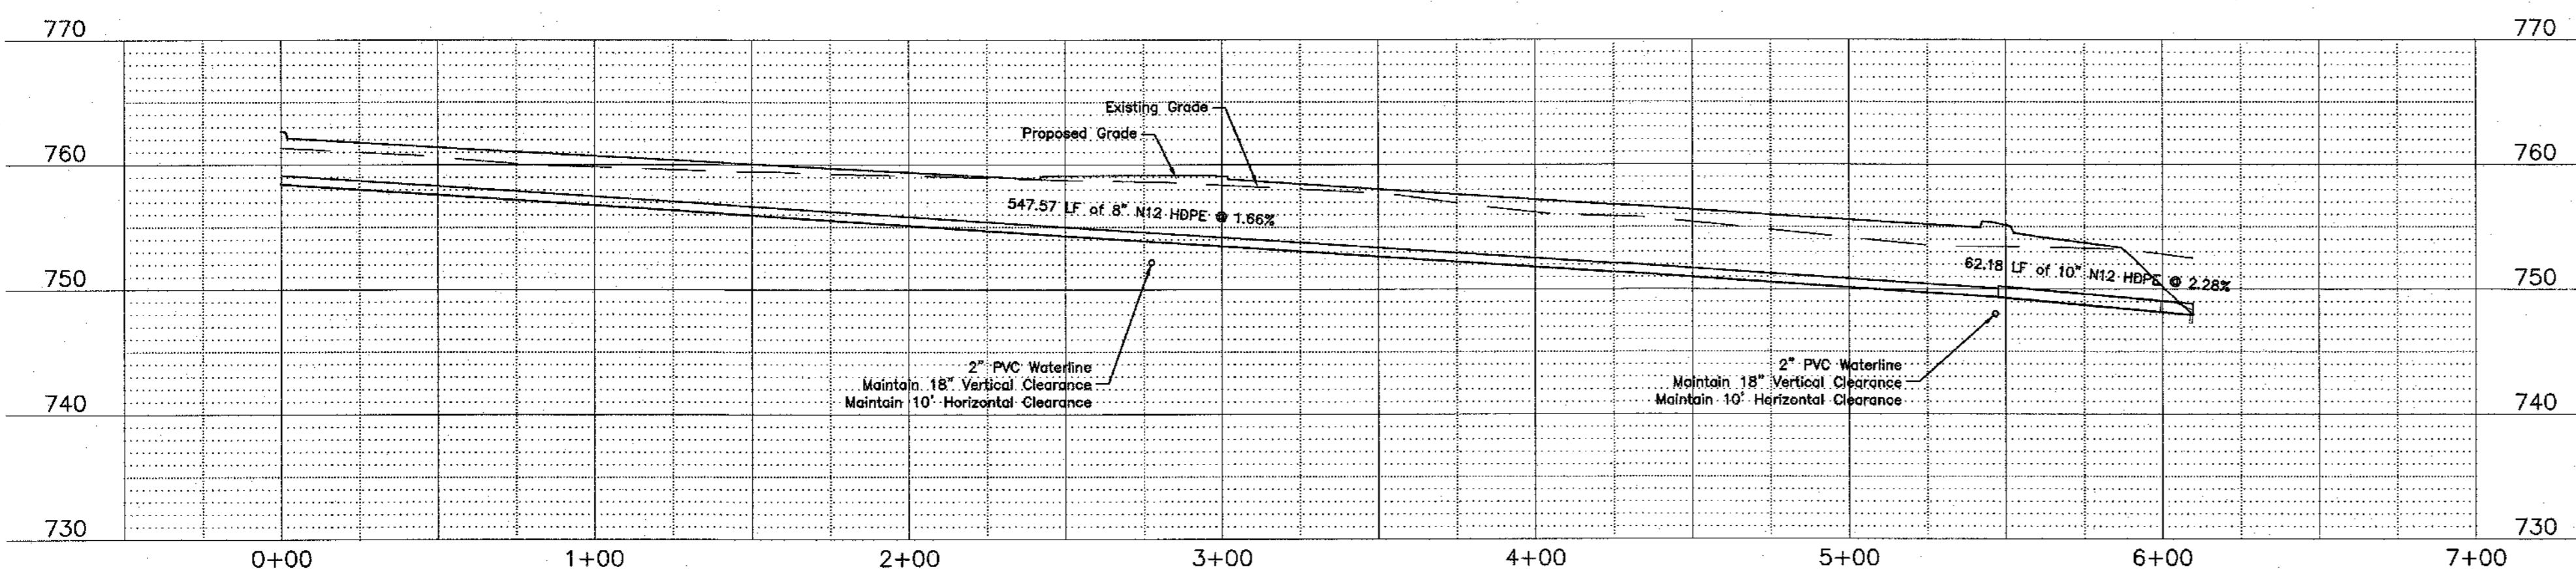

STORM LINE G

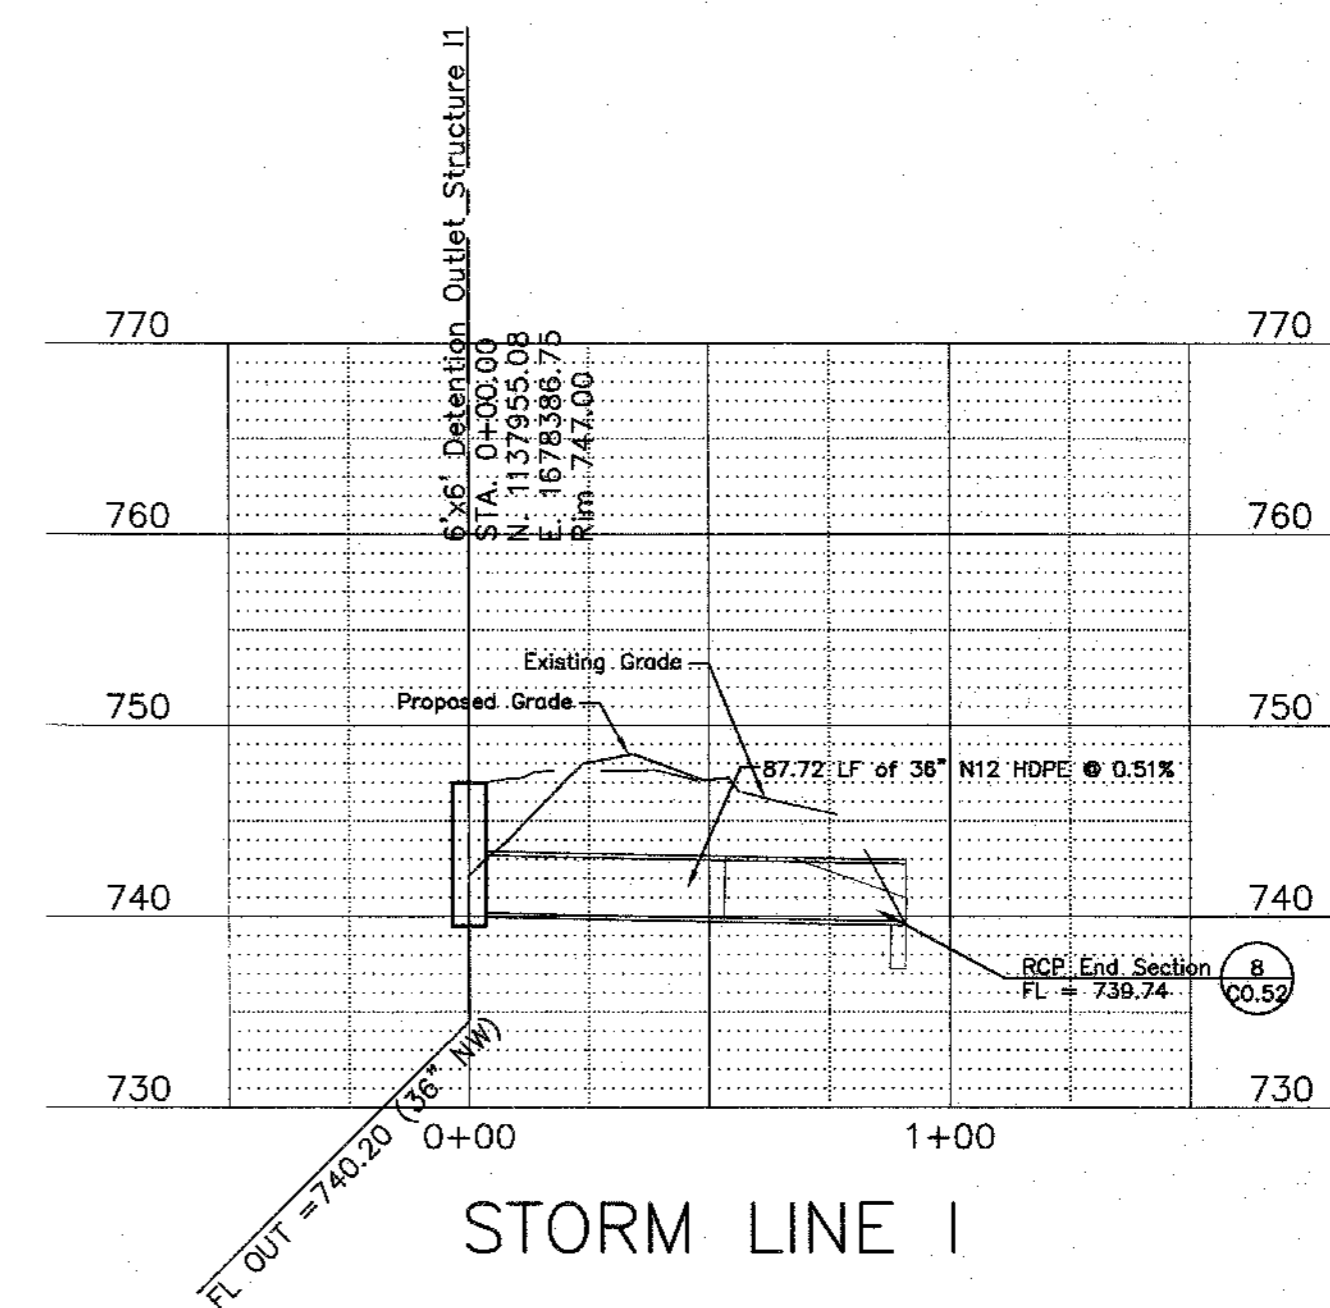

STORM LINE I

--	--	--	--

Scale
1" = 50' (Horizontal)
1" = 10' (Vertical)
Note: Pipe Lengths Include End Section Where Applicable.

City of Columbia Parks and Recreation Department
Clary Shy Agriculture Park
1751 1769 & 1857 WEST ASH ST
COLUMBIA, MO 65203

ISSUE FOR PERMIT	
October 19, 2017	DATE
REVISION	DATE

STORM LINE PROFILES

C0.08

SOA PROJECT 16052

If you must print this drawing, please recycle.