


04 FARMERS MARKET CENTRAL ELEVATION NORTH

A1.31 1/8" = 1'-0"

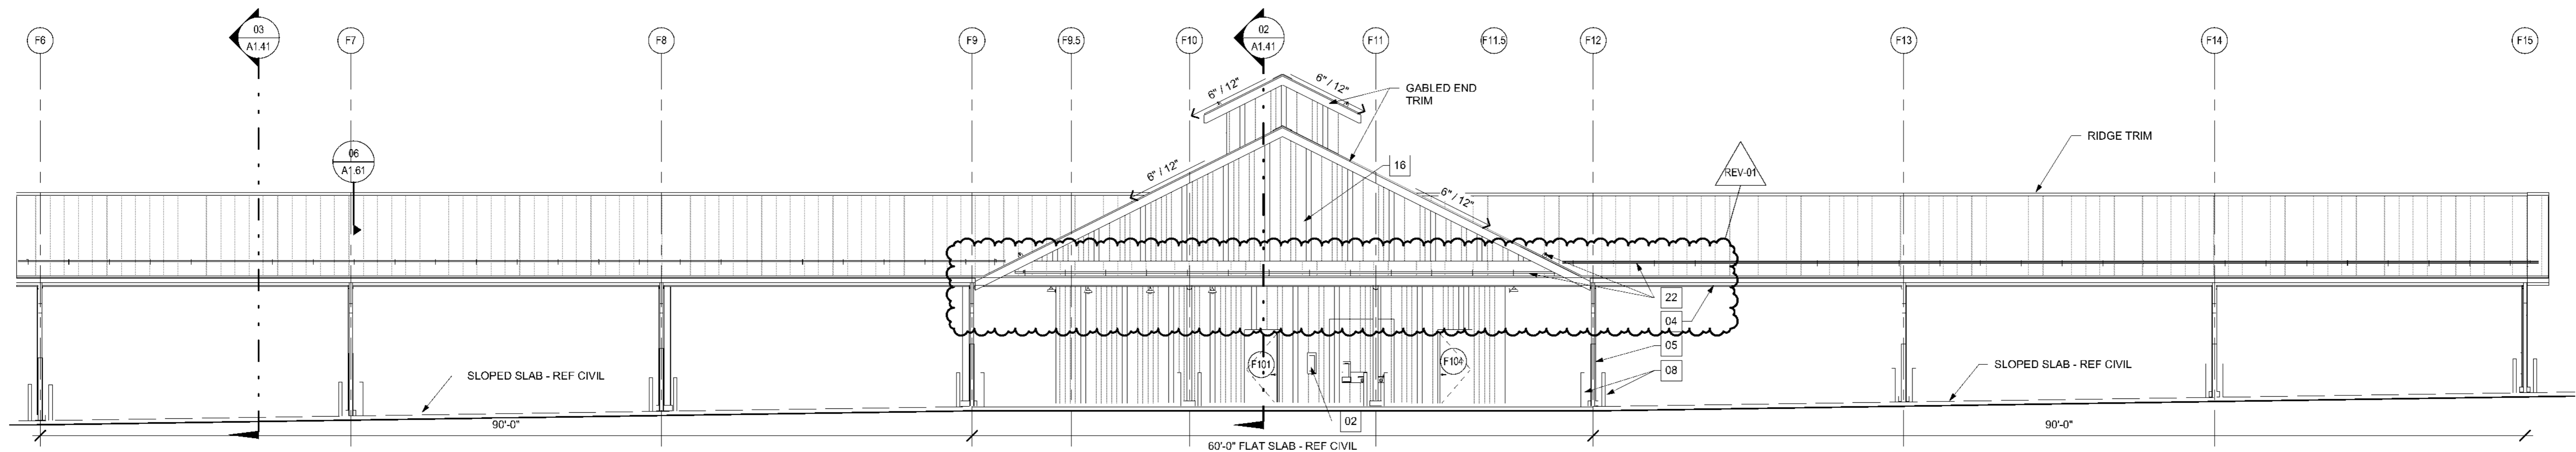

03 FARMERS MARKET CENTRAL ELEVATION - SOUTH

A1.31 1/8" = 1'-0"


A1.31 1/8" = 1'-0"

EXTERIOR MATERIALS LEGEND

- CORRUGATED METAL ROOFING PANELS (EMP-2)
- CORRUGATED METAL WALL PANELS (EMP-1)


KEYNOTES - NEW WORK

- 01 BIKE RACK - REFER CIVIL
- 02 FIRE EXTINGUISHER CABINET
- 03 CONCRETE SAW CUT - TYPICAL. REF A0.21 FOR PAVING LAYOUT
- 04 8" PREFINISHED METAL GUTTER
- 05 4" SQUARE PREFINISHED METAL DOWNSPOUT - REFER CIVIL
- 06 SITE CONCRETE - REFER CIVIL
- 07 PLUMBING FIXTURE - REFER MEP
- 08 4" DIAMETER BOLLARD 42" HIGH, PAINT EPS-1B
- 09 TRENCH DRAIN - REFER TO PLUMBING
- 10 KNOX BOX
- 11 EDGE OF CONCRETE SLAB
- 12 INFILL PANEL - FLUSH WITH CONCRETE SLAB - REFER TO STRUCTURAL
- 13 NOT USED
- 14 2'X2' METAL ACCESS PANEL ADJACENT TO FRAME IN CEILING FILLER PANEL. PAINT TO MATCH FILLER PANEL.
- 15 WALL-MOUNTED LIGHT - REFER MEP
- 16 SIGNAGE - BY OWNER
- 17 LOUVER
- 18 WOOD TRUSS - REFER STRUCTURAL
- 19 WOOD COLUMN - REFER STRUCTURAL
- 20 MET. WALL PANEL ON 2" FURRING @ 16" O.C. HORIZONTAL AND 2" RIGID INSULATION ON CMU BLOCKS
- 21 TRENCH DRAIN - REFER CIVIL & STRUCTURAL
- 22 SNOW GUARD
- 23 ELECTRICAL BOLLARD - REFER TO STRUCTURAL & ELECTRICAL DRAWINGS
- 24 FIRE EXTINGUISHER - WALL MOUNTED

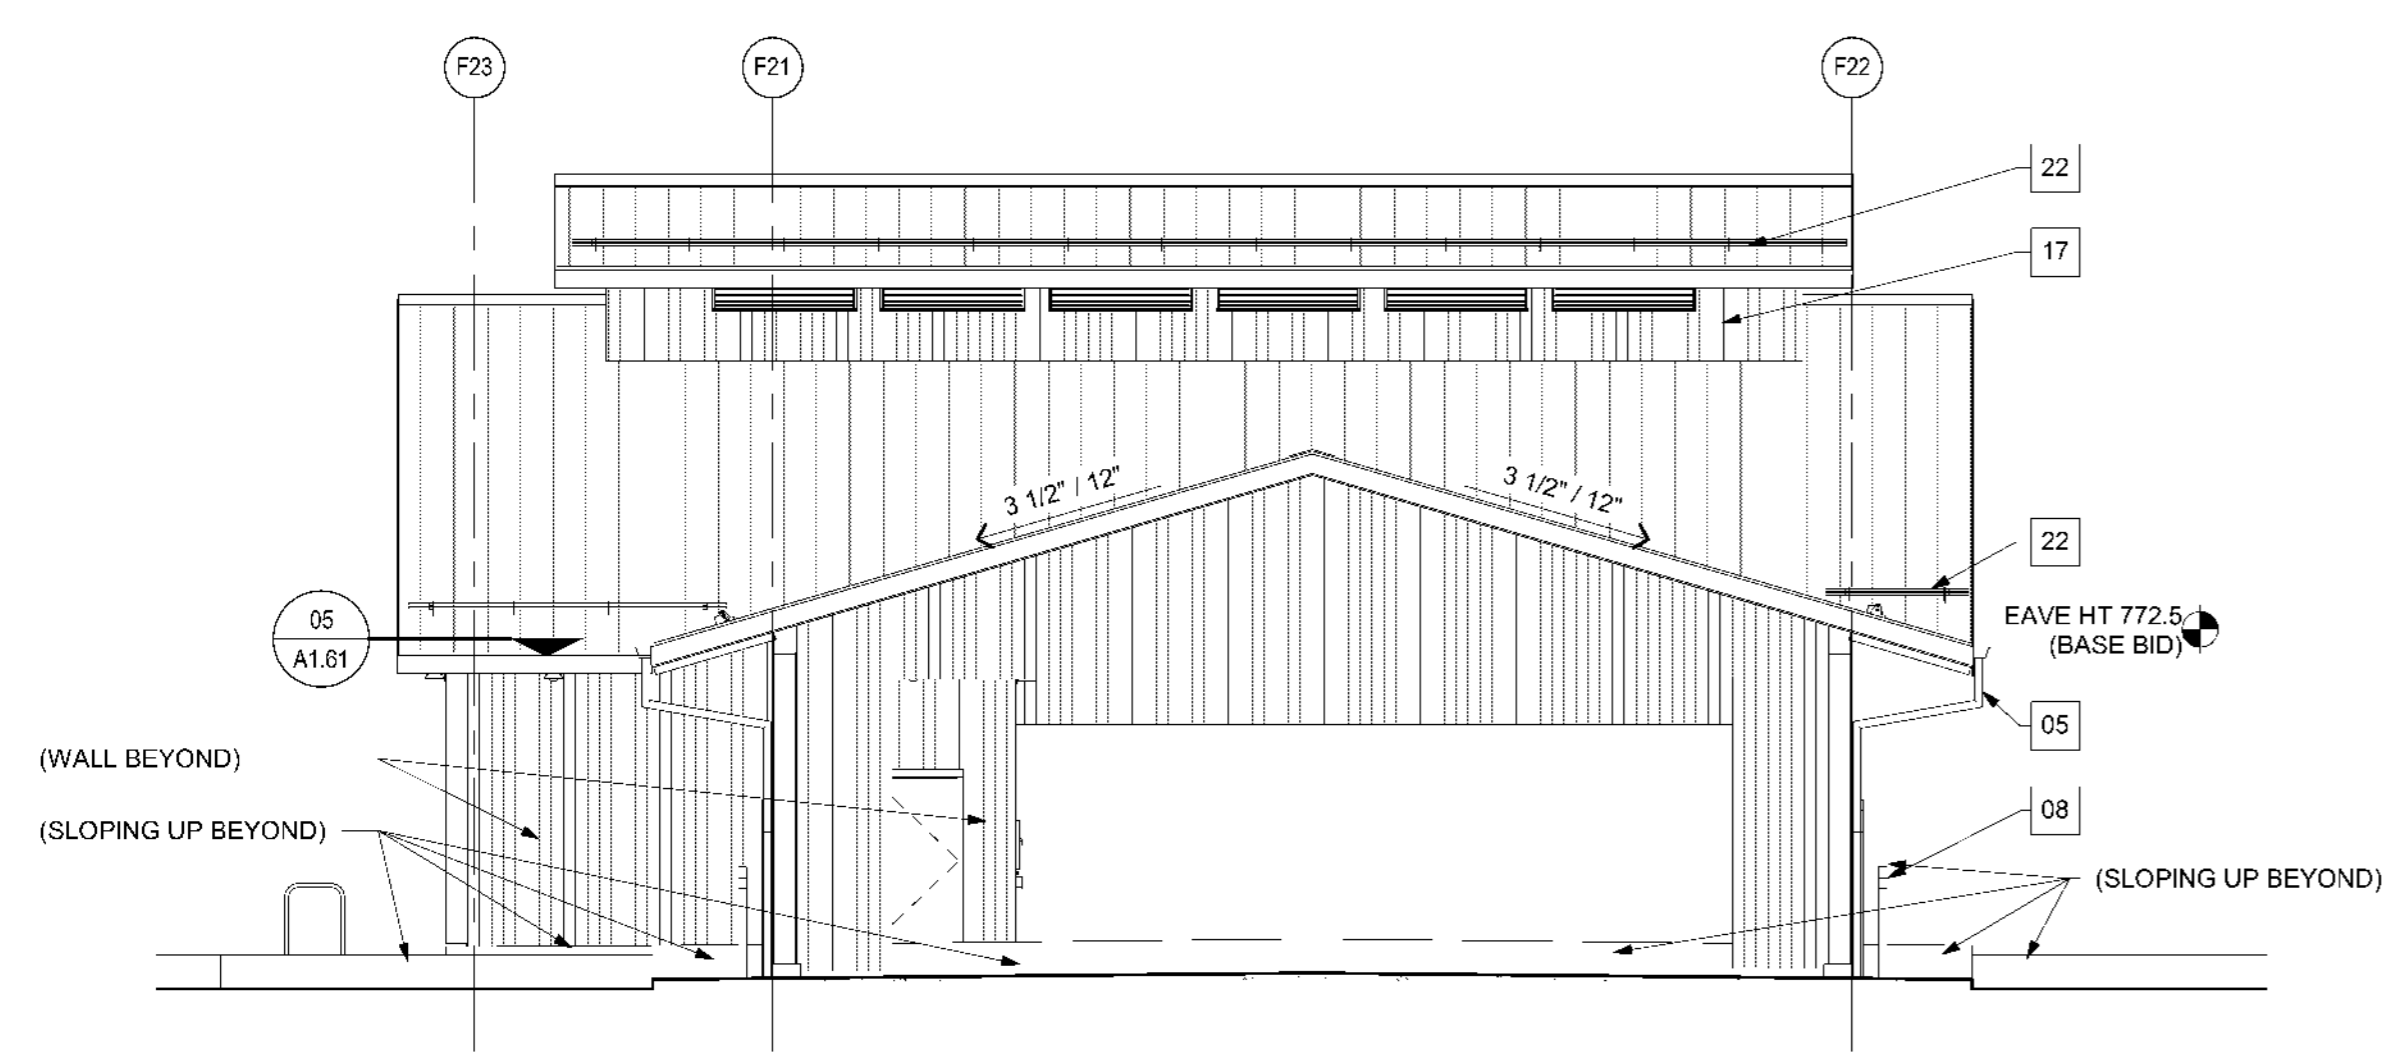


02 FARMERS MARKET CENTRAL ELEVATION - WEST

A1.31 1/8" = 1'-0"

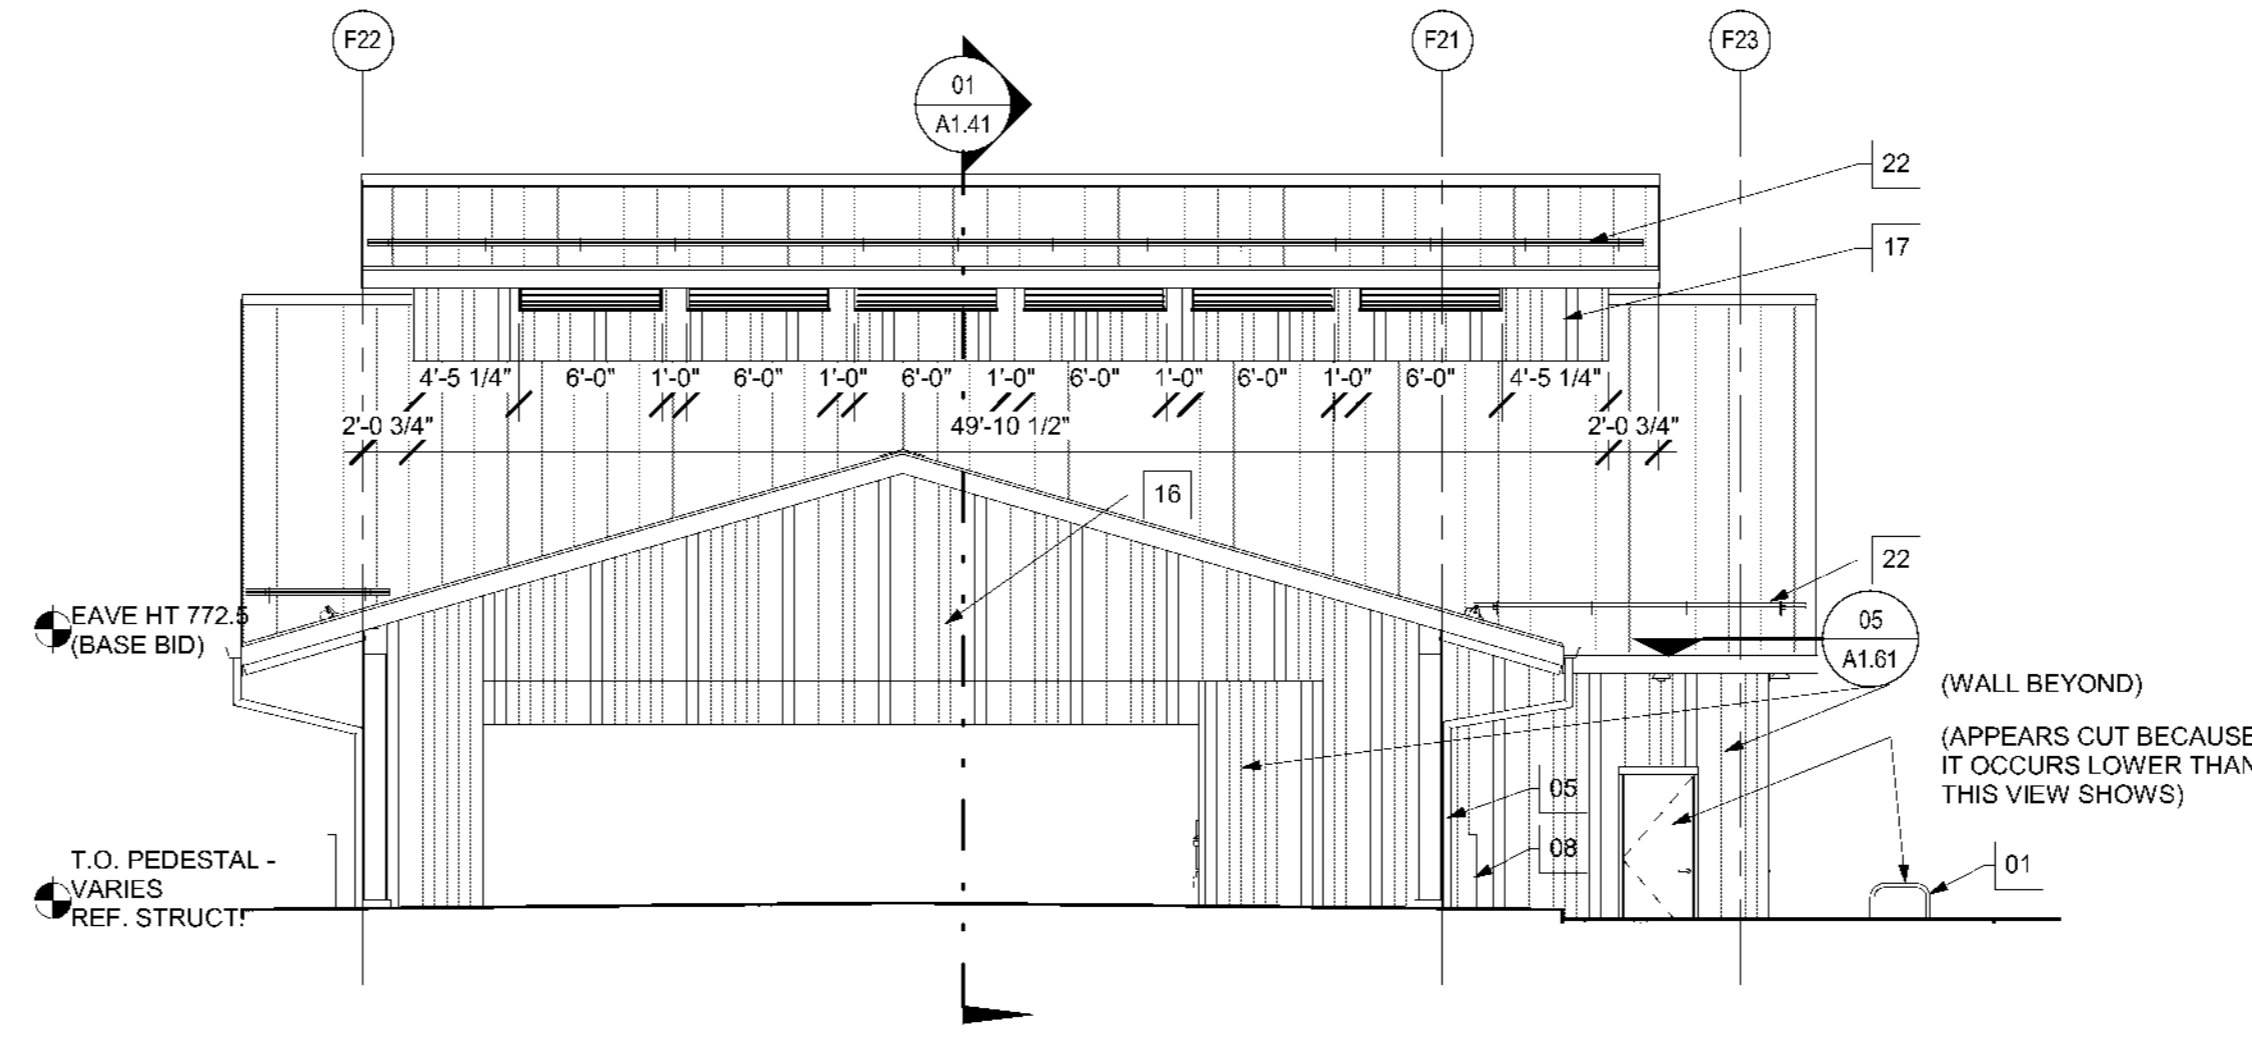

01 FARMERS MARKET CENTRAL ELEVATION - EAST

A1.31 1/8" = 1'-0"

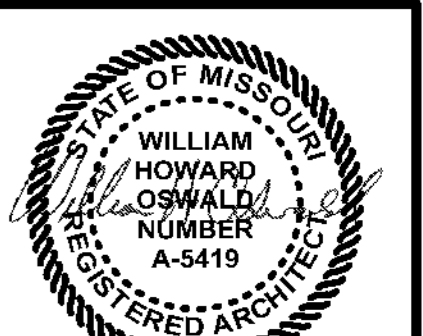

10/19/2017
William H. Oswald - Architect
License No. A-5419



Architecture
Interior Design
Planning
Sustainability

2801 Woodard Drive, Suite 103
Columbia, MO 65202
573.443.1407

www.soa-inc.com

Missouri Certificate of
Authority Number: 000826

MEP ENGINEER:



2801 Woodard Drive, Suite 103
Columbia, MO 65202
573.443.1407

CIVIL & STRUCTURAL:



1901 Pennsylvania Dr.
Columbia, MO 65202
573.814.1568

City of Columbia Parks and Recreation Department
Clary Shy Agriculture Park
1751, 1769, & 1857 WEST ASH ST
COLUMBIA, MO 65203

ISSUE FOR PERMIT

REVISION	DATE
REV-01	11/21/2017

**FARMERS MARKET
ELEVATIONS - BASE
BID**

A1.31

SOA PROJECT 16052

If you must print this drawing, please
recycle.