
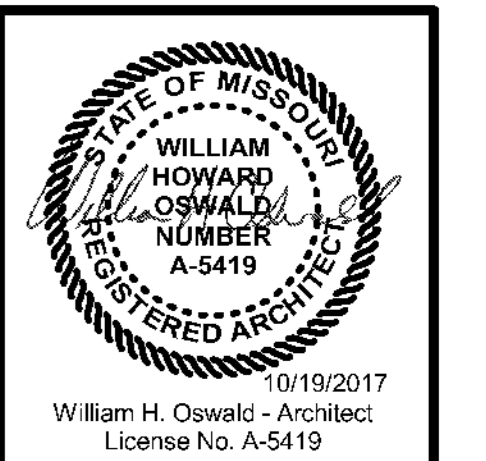
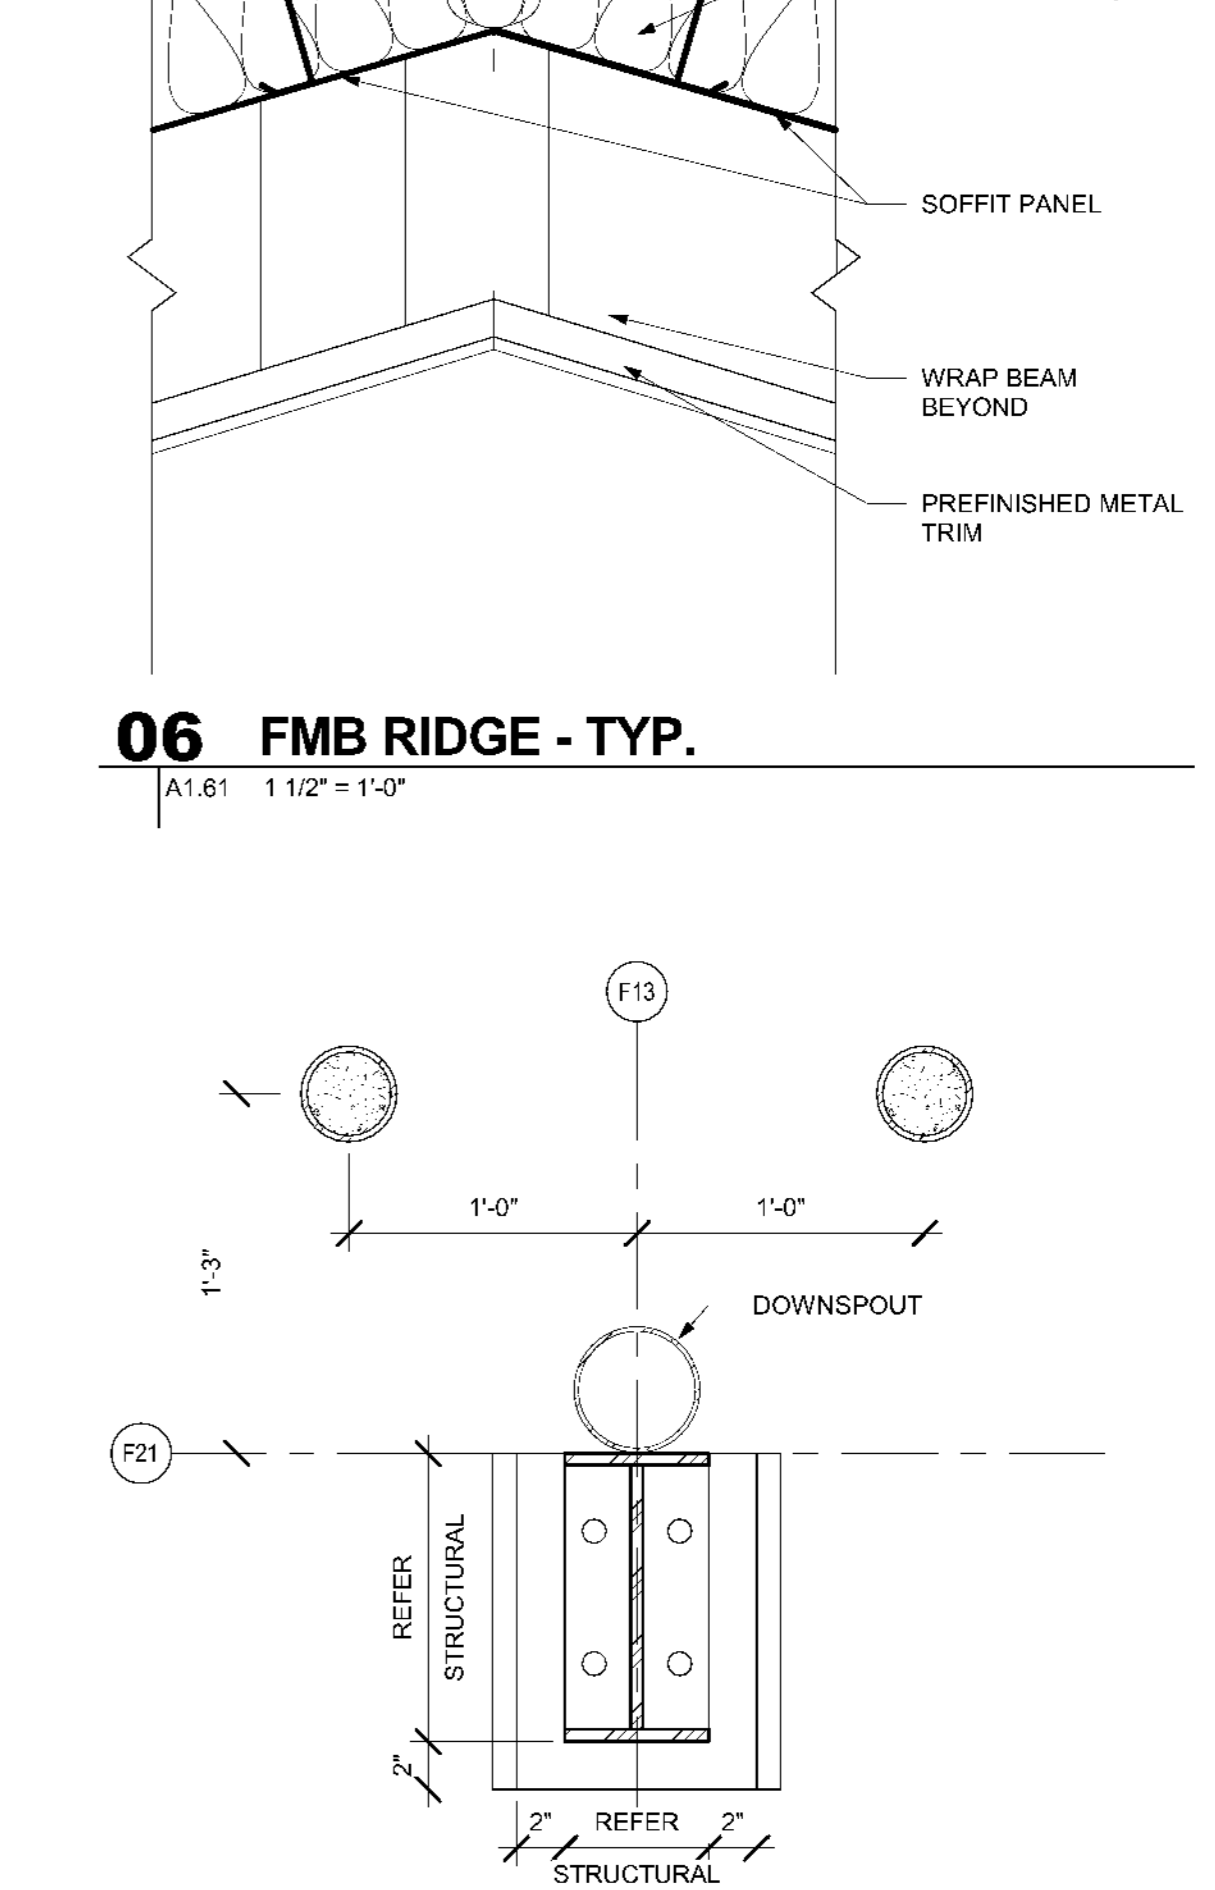
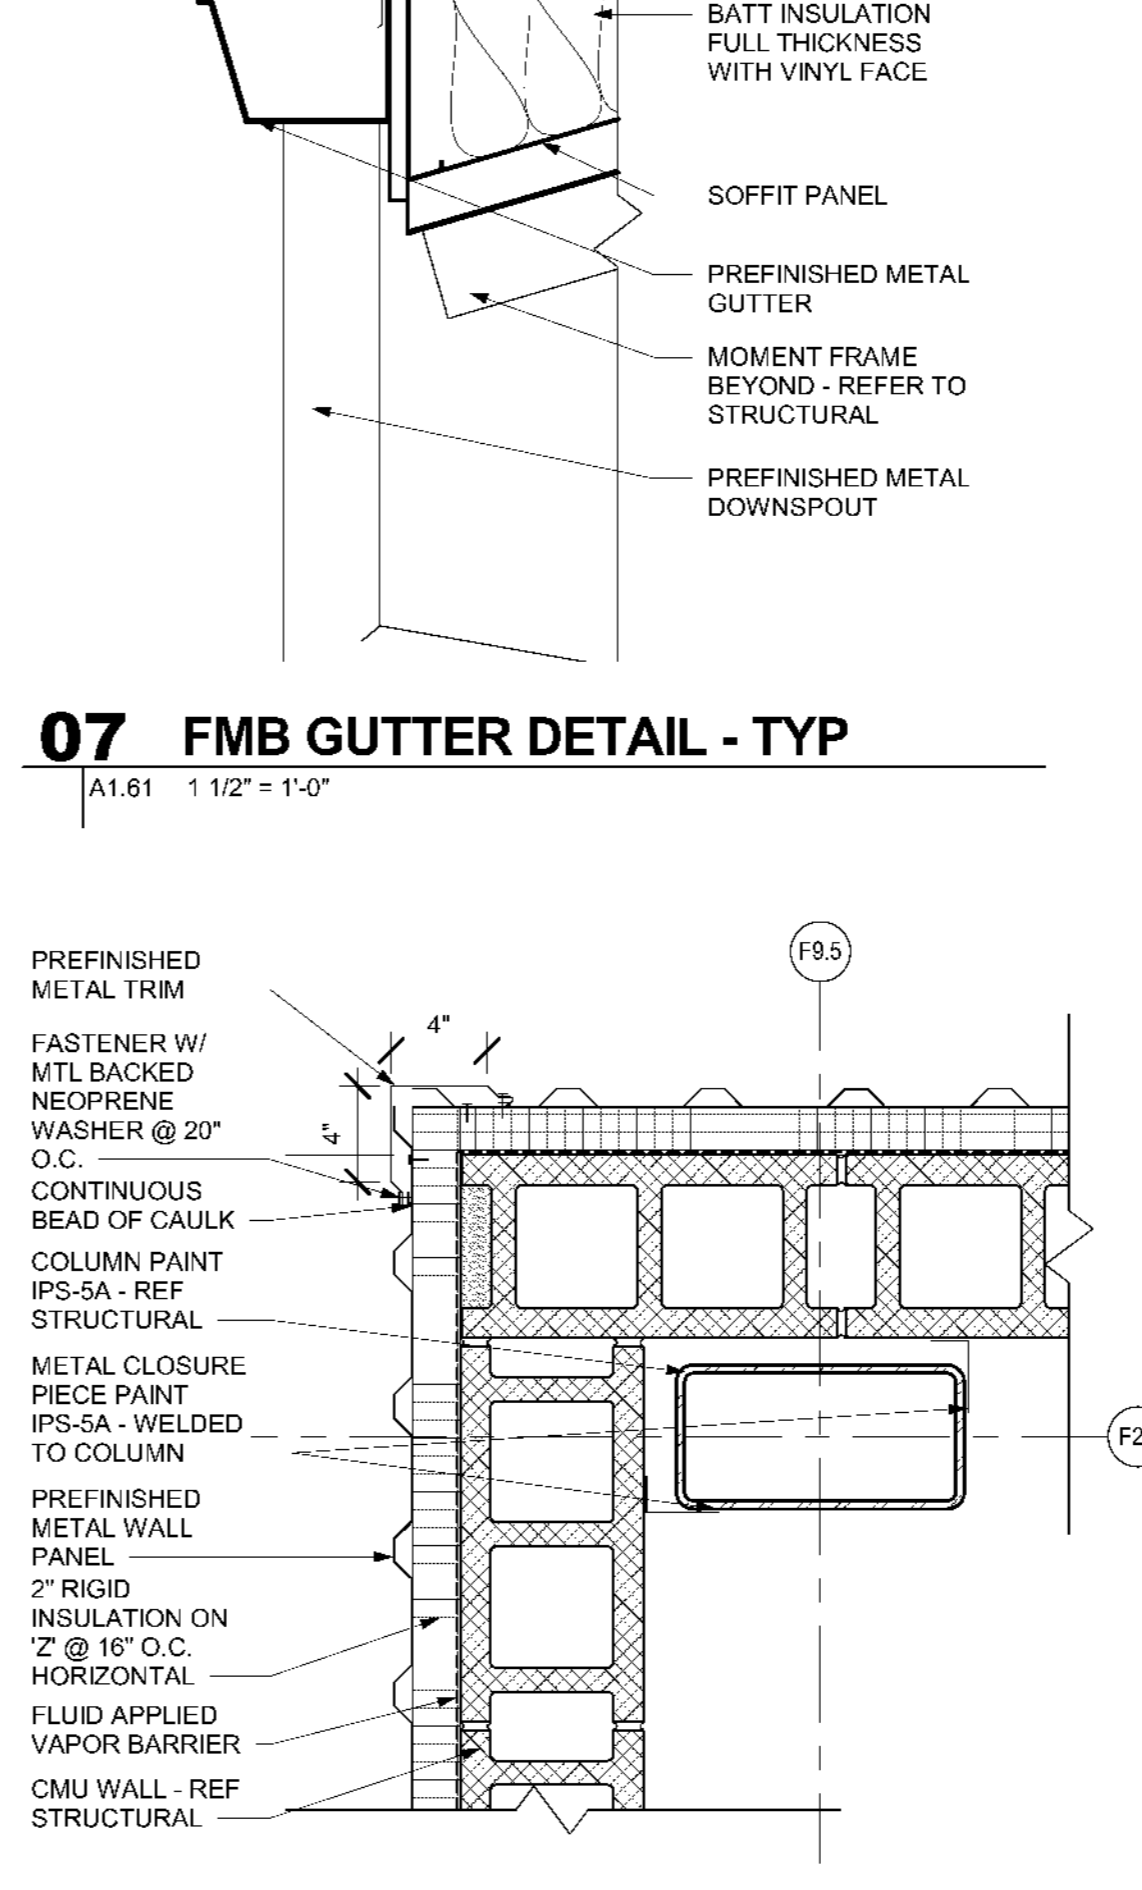
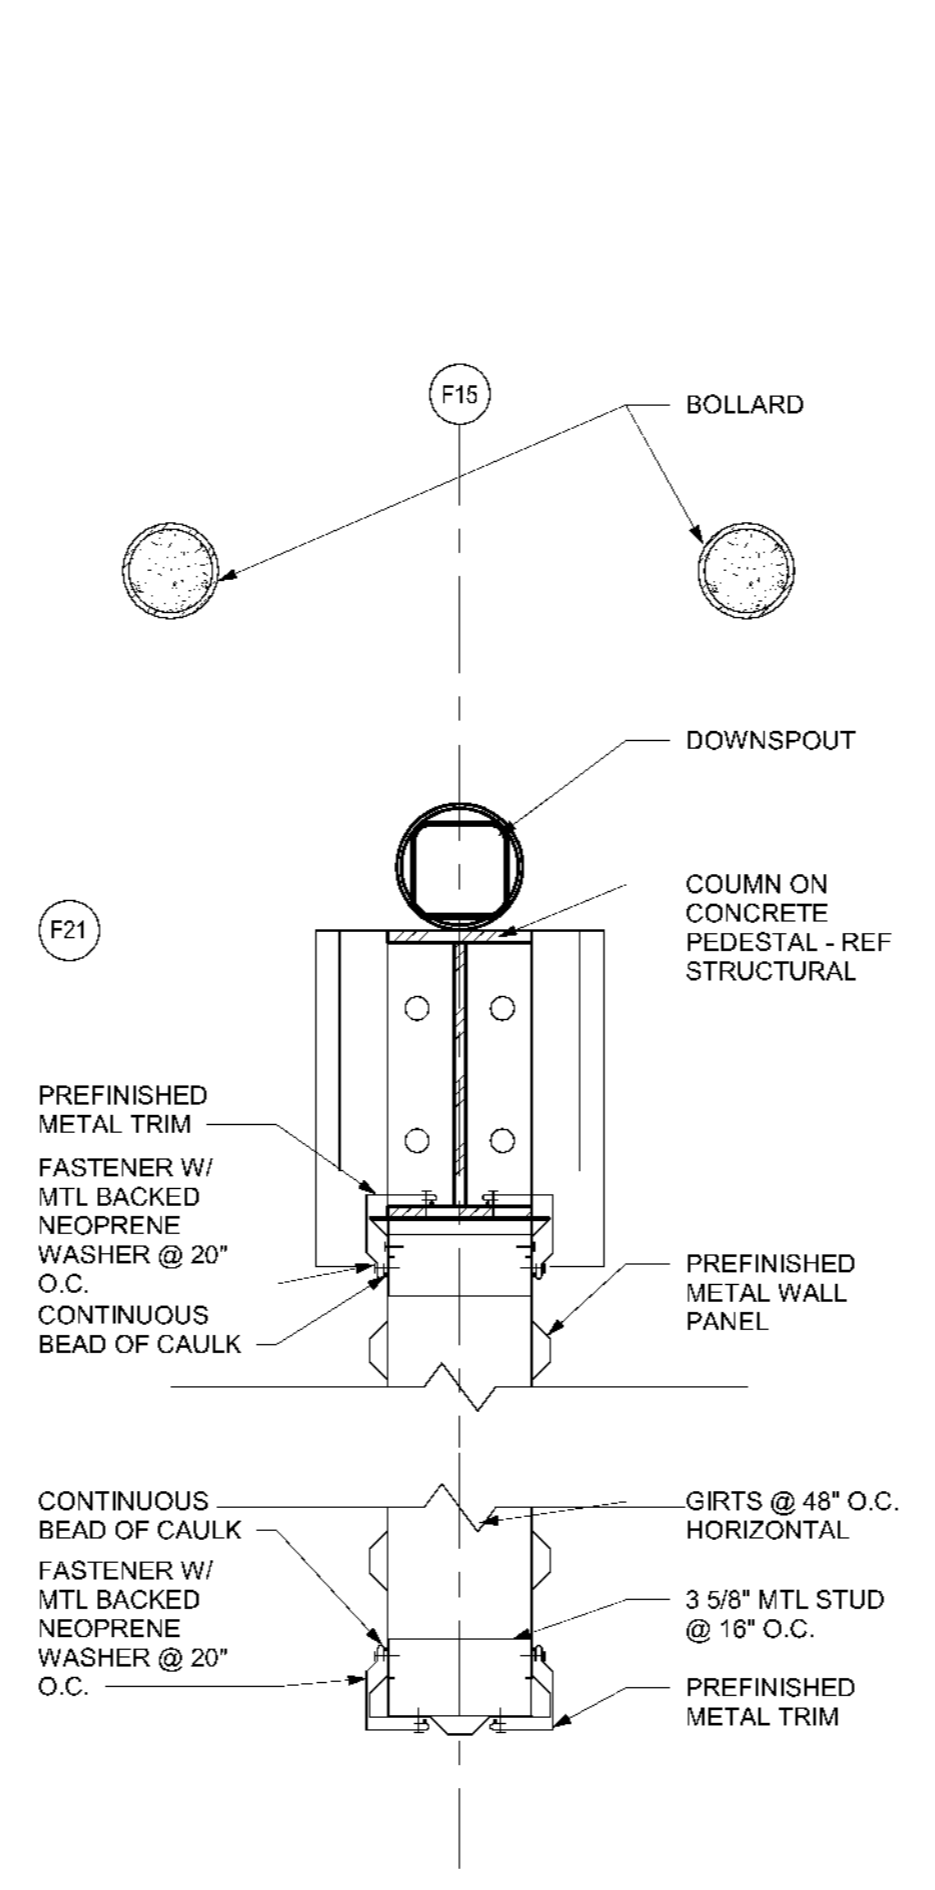
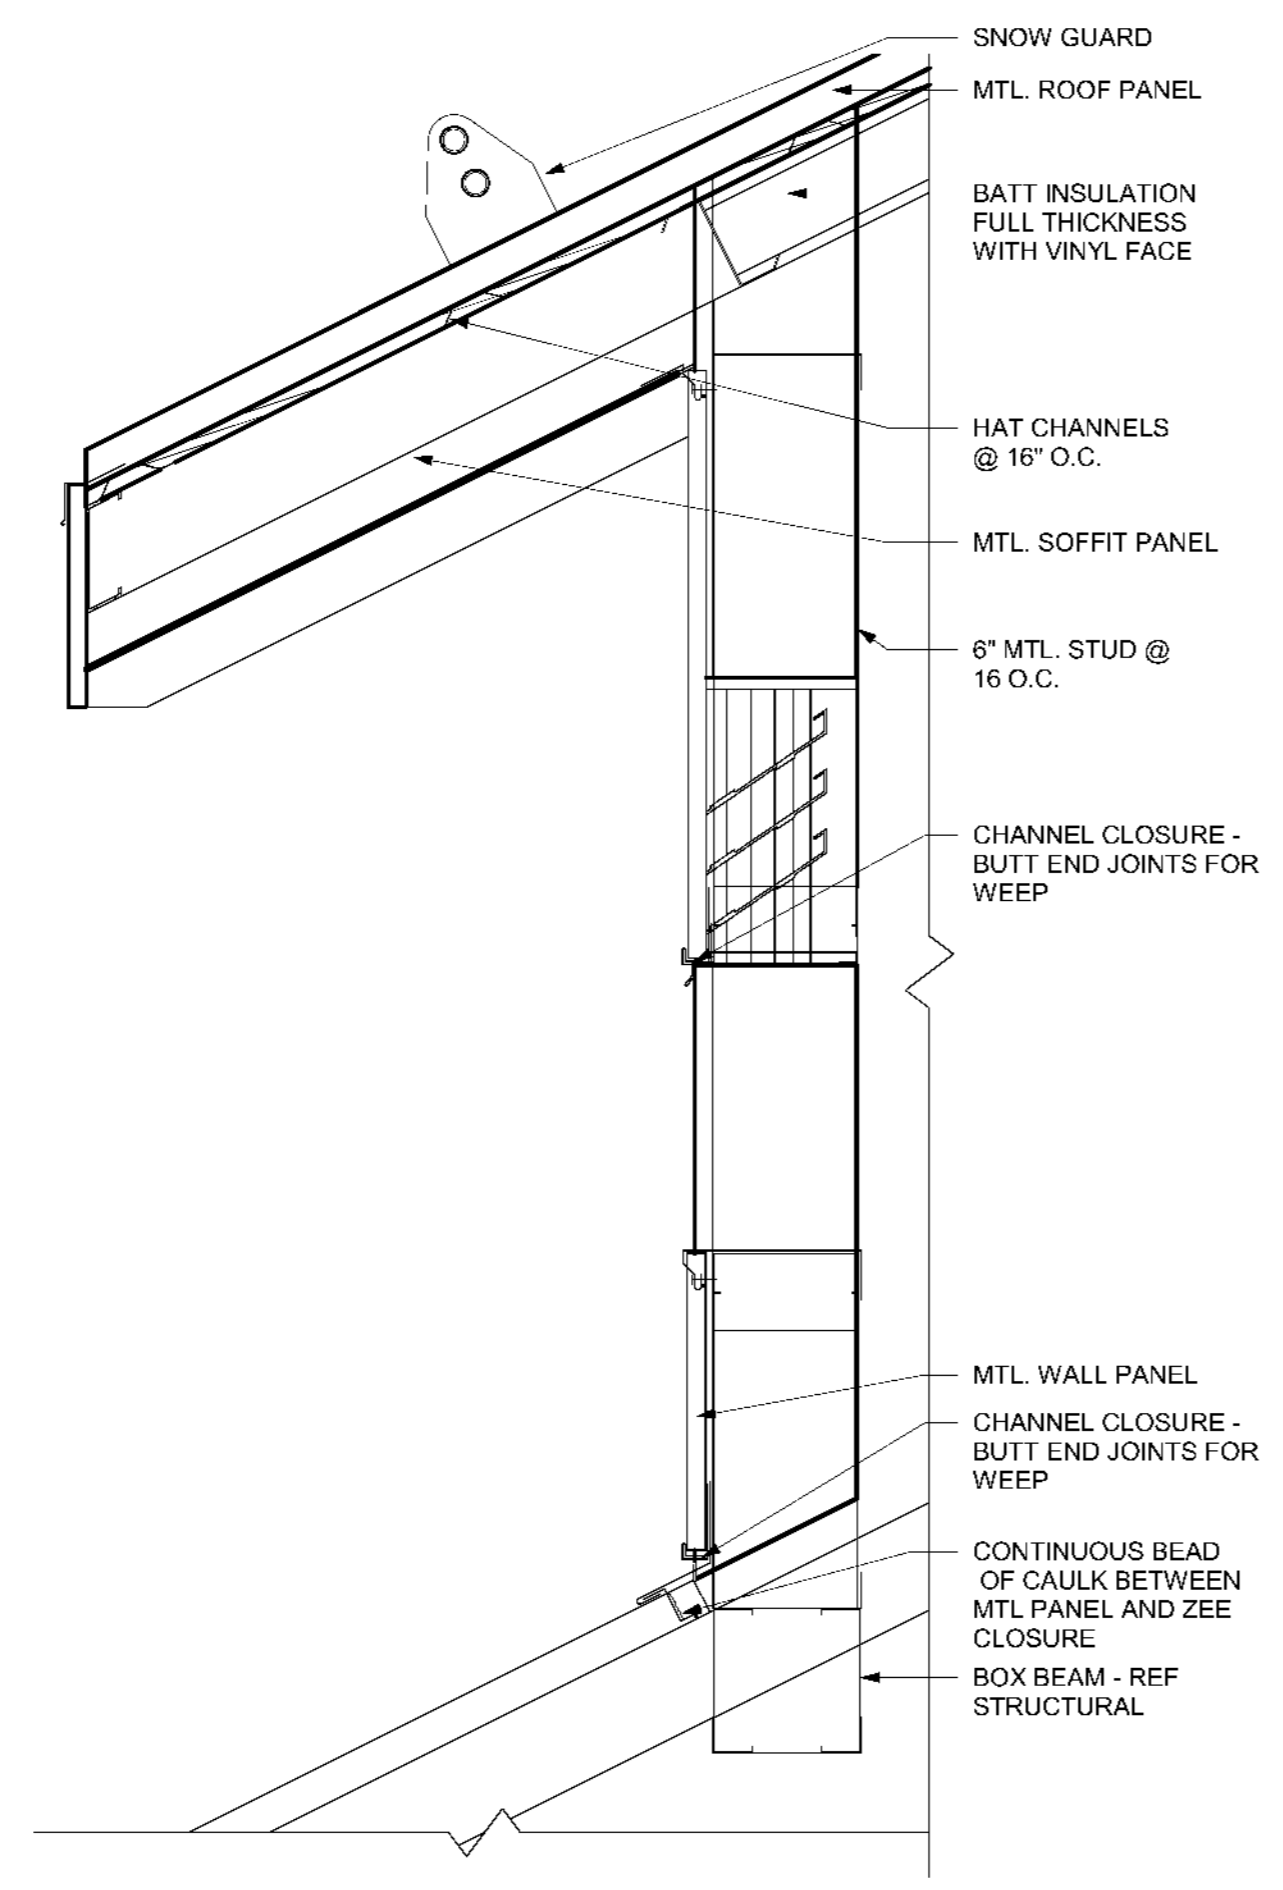
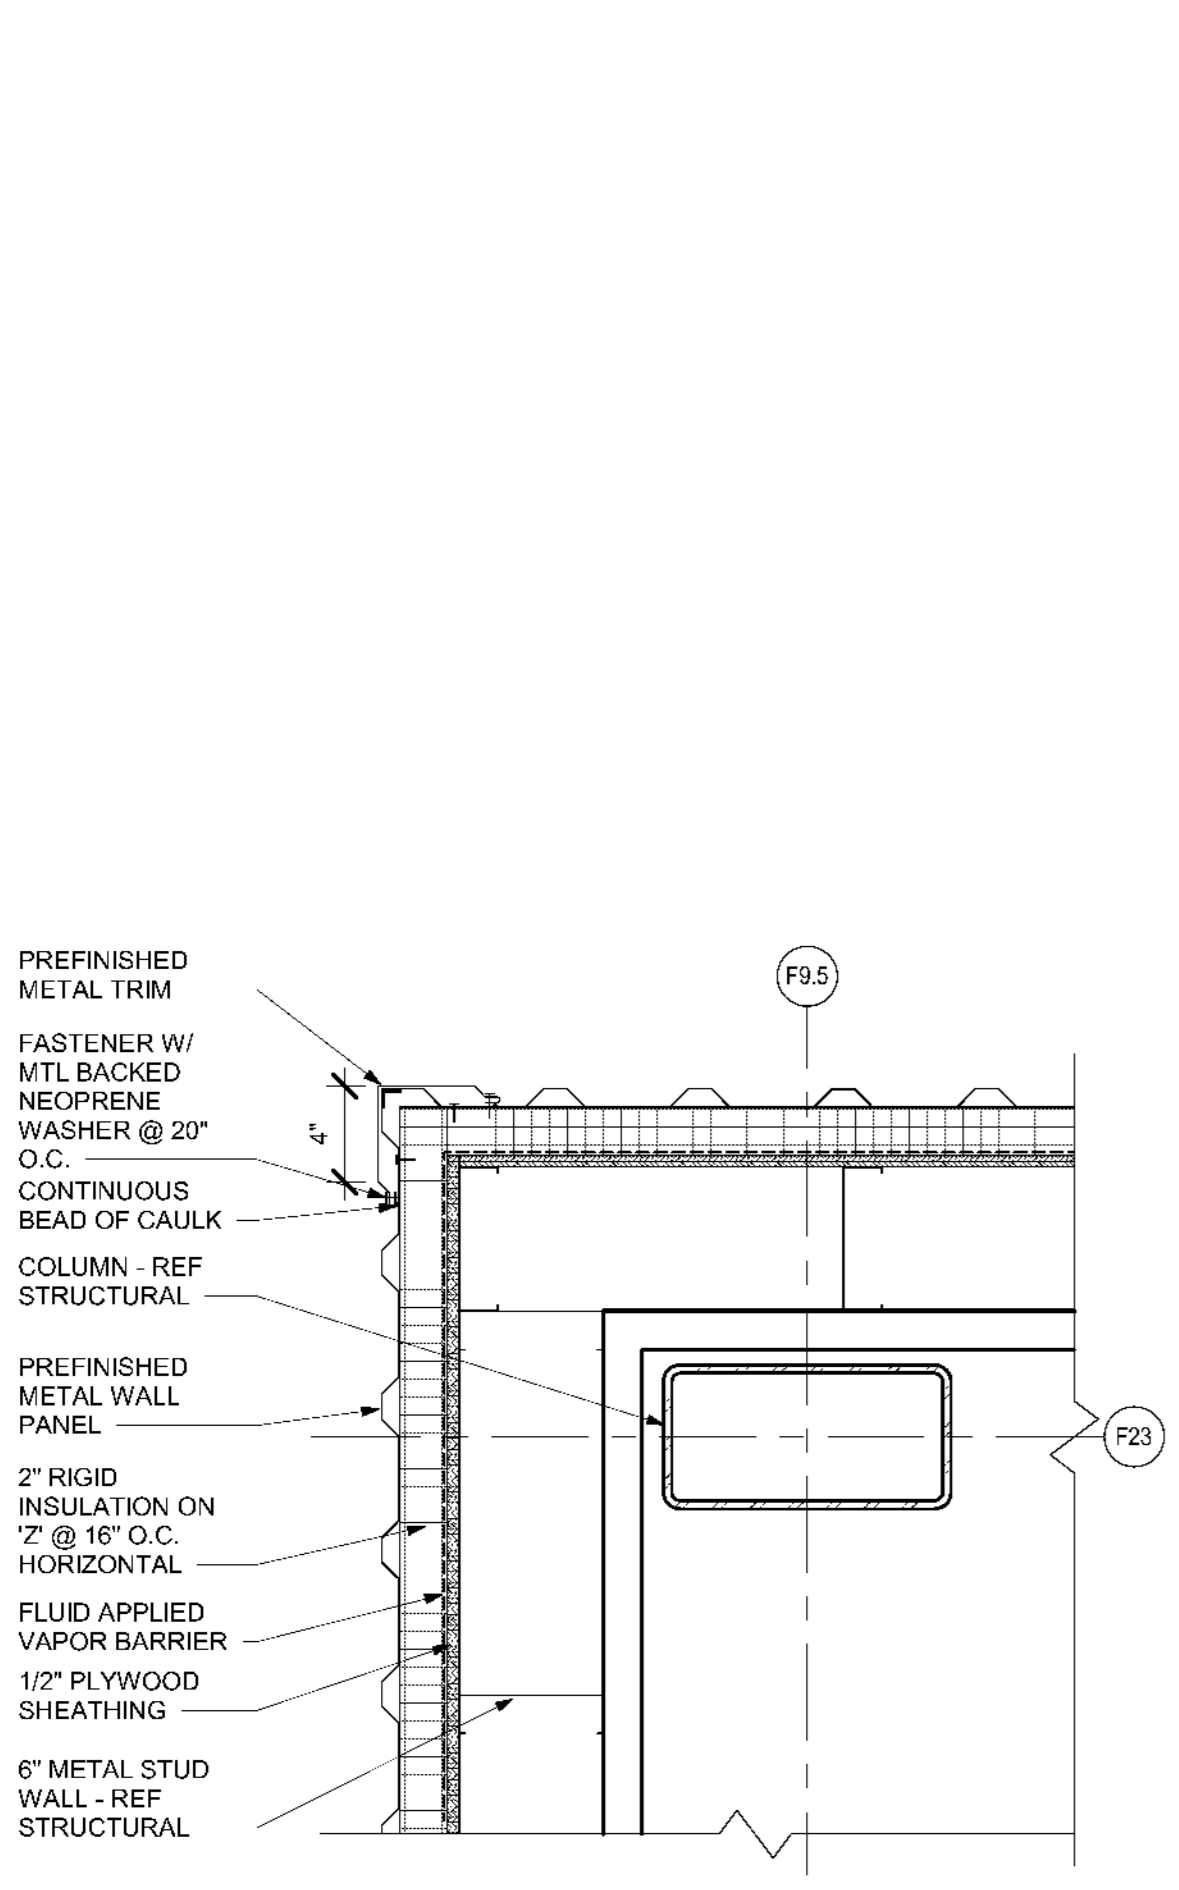
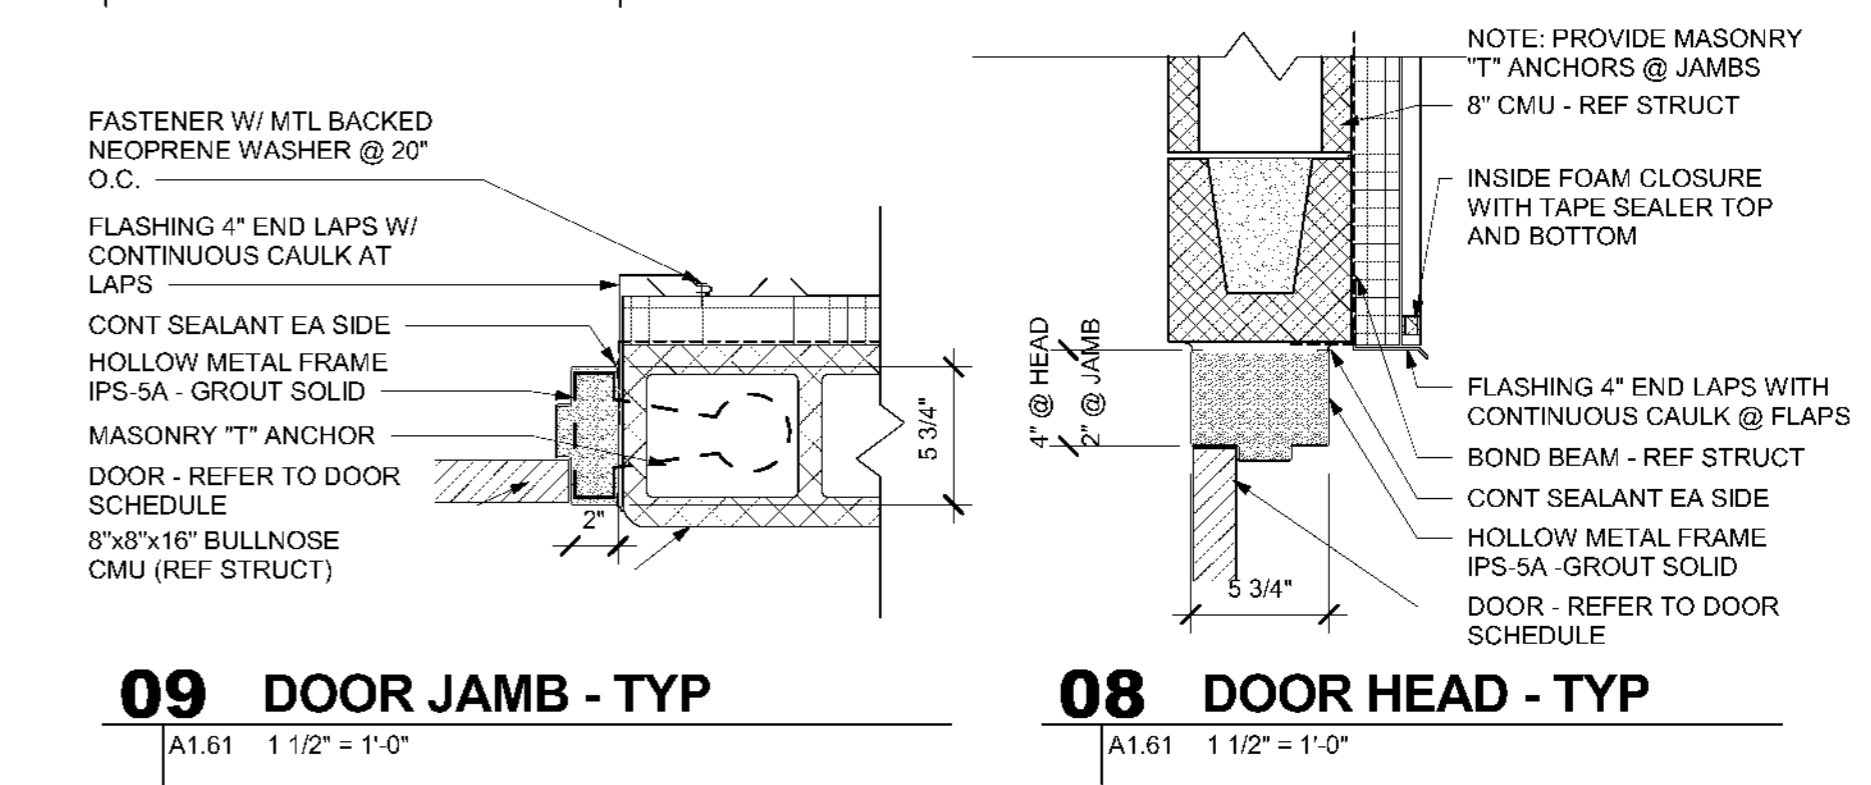
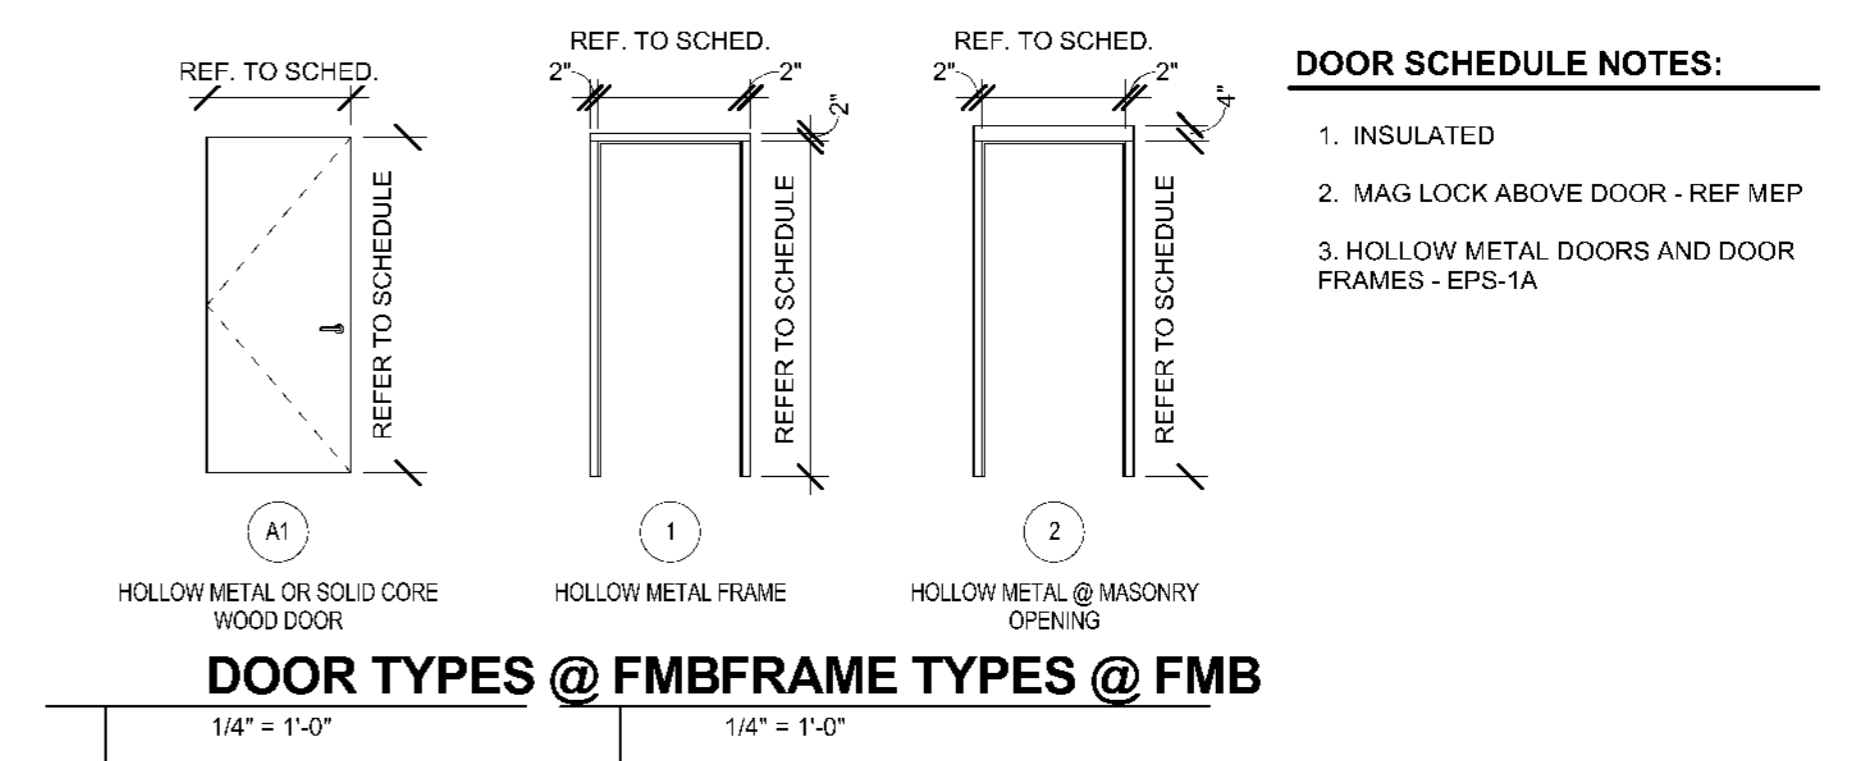


ROOM FINISH SCHEDULE - FMB / BASE BID									
ROOM NO	ROOM NAME	FLOOR	BASE	WALLS			CEILING		NOTES
				SOUTH	EAST	WEST	MATL	HEIGHT	
F100	EQUIPMENT	SC-1	-	-	-	-	IPS-2A	9'-4"	
F101	WOMEN'S	SC-1	-	IPS-1A	IPS-1A	IPS-1A	IPS-2A	9'-4"	
F102	CHASE	SC-1	-	-	-	-	IPS-2A	9'-4"	
F103	MEN'S	SC-1	-	IPS-1A, IPS-3B	IPS-1A	IPS-1A	IPS-2A	9'-4"	
F104	FAMILY	SC-1	-	IPS-1A	IPS-1A	IPS-1A	IPS-2A	9'-4"	

DOOR AND FRAME SCHEDULE - FMB / BASE BID												
DOOR NO	DOOR			FRAME				FIRE RATING LABEL	HARDWARE SET NO	NOTES		
	W	H	THK	MATL	ELEV	MATL	ELEV				HEAD	JAMB
F100	3'-8"	7'-0"	1 3/4"	HM	A1	HM	2	08/A1.61	09/A1.61	-	1	1, 3
F101	3'-0"	7'-0"	1 3/4"	HM	A1	HM	2	08/A1.61	09/A1.61	-	2	1, 2, 3
F102	3'-0"	7'-0"	1 3/4"	HM	A1	HM	2	08/A1.61	09/A1.61	-	1	1, 3
F103	3'-0"	7'-0"	1 3/4"	HM	A1	HM	2	08/A1.61	09/A1.61	-	2	1, 2, 3
F104	3'-0"	7'-0"	1 3/4"	HM	A1	HM	2	08/A1.61	09/A1.61	-	3	1, 2, 3

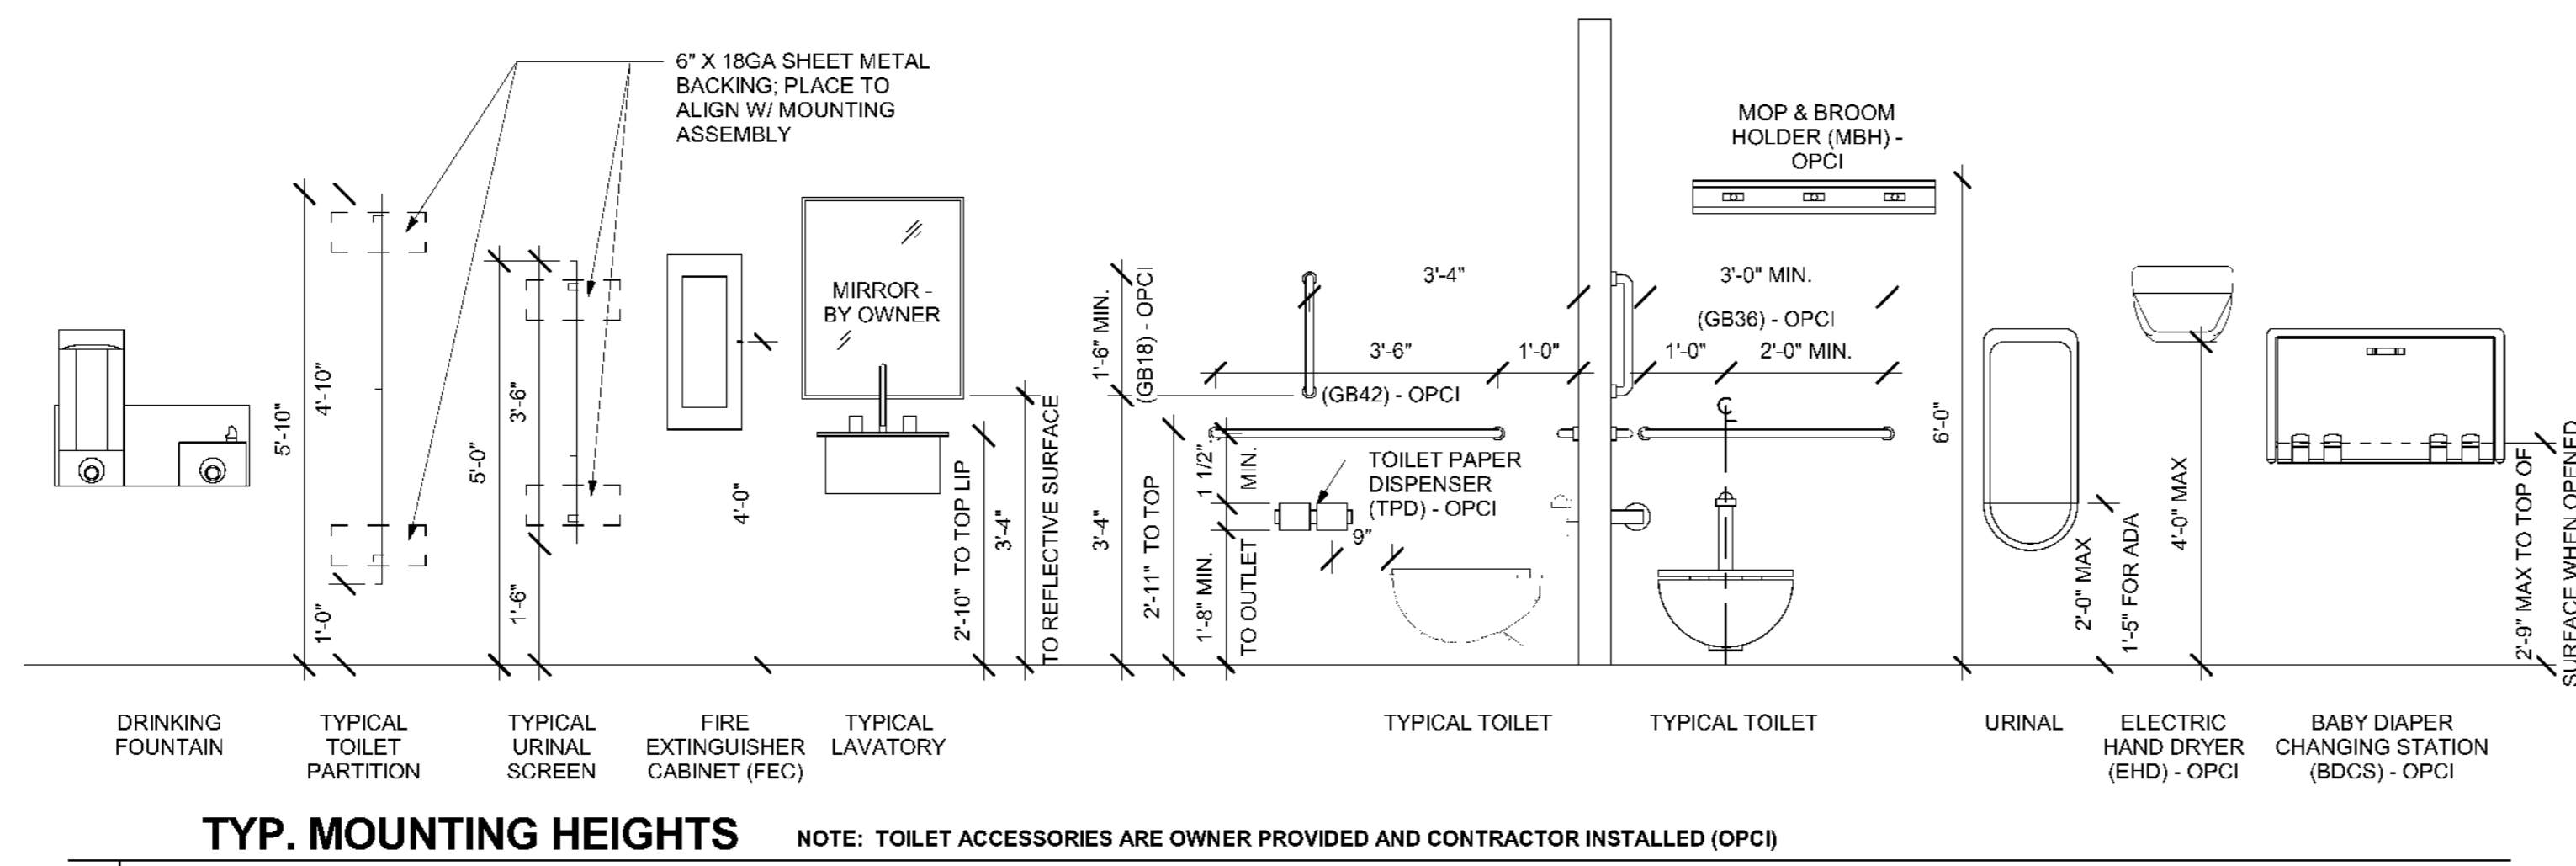

soa
Architecture
Interior Design
Planning
Sustainability
2801 Woodard Drive, Suite 103
Columbia, MO 65202
573.443.1407
www.soa-inc.com

Missouri Certificate of Authority Number: 000826

MEP ENGINEER:
2801 Woodard Drive, Suite 103
Columbia, MO 65202
573.443.1407

CIVIL & STRUCTURAL:
1901 Pennsylvania Dr,
Columbia, MO 65202
573.814.1568

City of Columbia Parks and Recreation Department
Clary Shy Agriculture Park
1751, 1789, & 1857 WEST ASH ST
COLUMBIA, MO 65203

ISSUE FOR PERMIT
October 19, 2017
REVISION DATE

FARMERS MARKET SCHEDULES & DETAILS
A1.61
SOA PROJECT 16052