



1 OUTDOOR CLASSROOM SECTION
S3.41 1/4"=1'-0"

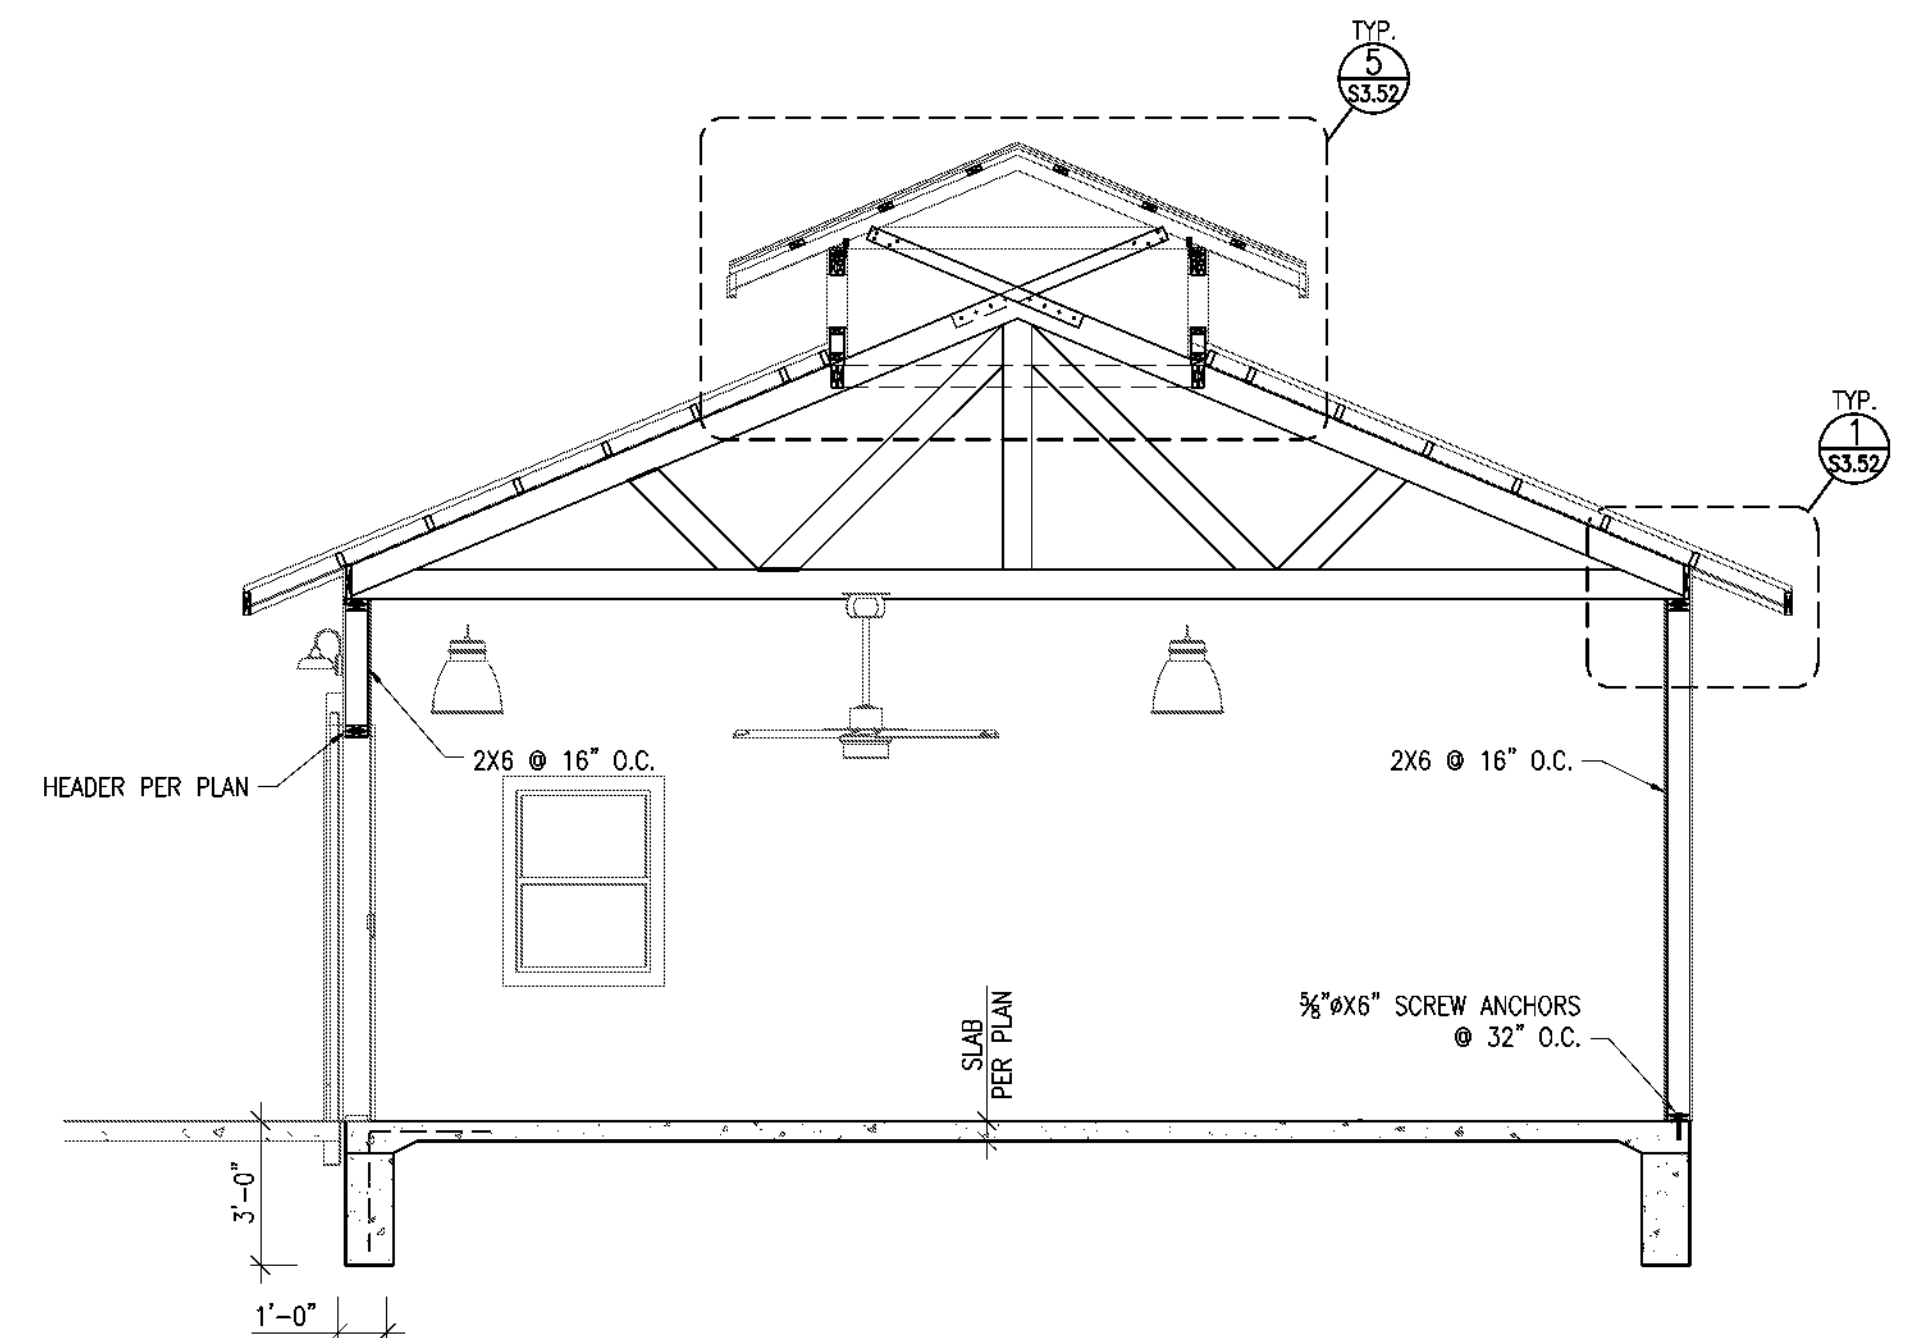

2 OUTDOOR CLASSROOM SECTION
S3.41 1/4"=1'-0"

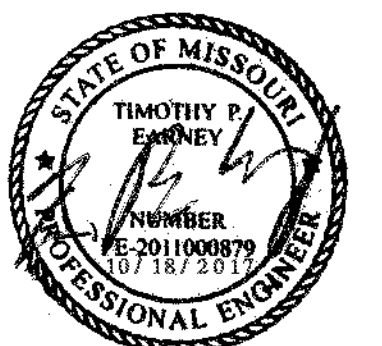


TIMOTHY P. EARNEY, P.E.
E-2011000879
EXPIRES 12/31/17



Architecture
Interior Design
Planning
Sustainability
2801 Woodard Drive, Suite 103
Columbia, MO 65202
573.443.1407
www.soa-inc.com

Missouri Certificate of Authority Number: 000826

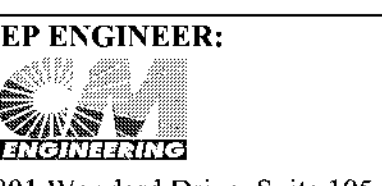

MEP ENGINEER:
2801 Woodard Drive, Suite 105
Columbia, MO 65202
573.443.1407

CIVIL & STRUCTURAL:
MCCLORE
1901 Pennsylvania Dr.
Columbia, MO 65202
573.814.1568
MO Corp No. 2006023253

City of Columbia Parks and Recreation Department
Clary Shy Agriculture Park
1751, 1769, & 1857 WEST ASH ST
COLUMBIA, MO 65203

ISSUE FOR PERMIT	
REVISION	DATE
	October 19, 2017

OUTDOOR CLASSROOM SECTIONS

S3.41

SOA PROJECT 16052

If you must print this drawing, please recycle.