





10/19/2017
William H. Oswald - Architect
License No. A-5419

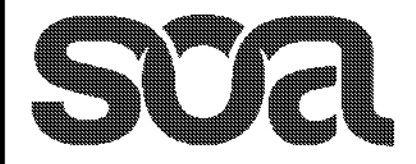

Architecture
Interior Design
Planning
Sustainability
2801 Woodard Drive, Suite 103
Columbia, MO 65202
573.443.1407
www.soa-inc.com

Missouri Certificate of Authority Number: 000826

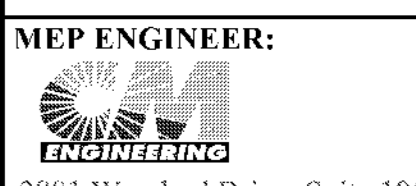

2801 Woodard Drive, Suite 103
Columbia, MO 65202
573.443.1407

CIVIL & STRUCTURAL:
M'CLURE
1901 Pennsylvania Dr.,
Columbia, MO 65202
573.814.1568

City of Columbia Parks and Recreation Department
Clary Shy Agriculture Park
1751, 1789, & 1857 WEST ASH ST
COLUMBIA, MO 65203

ISSUE FOR PERMIT	
October 19, 2017	DATE
REVISION	DATE

ADD ALT #4 FARMERS MARKET EAST PLANS & SECTIONS

A4.21

SOA PROJECT 16052

If you must print this drawing, please recycle.

GENERAL NOTES - CEILING

- FOR SPECIFICATION OF LIGHT FIXTURES AND MECHANICAL SYSTEM COMPONENTS, REFER TO MEP
- CEILING LEGEND IS SYMBOLIC TO ACTUAL FIXTURE - REFER TO MEP FIXTURE SCHEDULES

LEGEND - CEILING


- GYP. BD. CEILING
- HIGH BAY FIXTURE ATTACHED TO STRUCTURE ABOVE
- WALL MOUNTED LIGHT
- SURFACE MOUNTED LINEAR FIXTURE
- HIGH VOLUME LOW SPEED (HVLS) FAN SUSPENDED FROM STRUCTURE
- EXHAUST AIR GRILLE

NEW WORK GENERAL NOTES


- FIELD VERIFY ALL DIMENSIONS. IF DIMENSIONS VARY SIGNIFICANTLY, NOTIFY THE ARCHITECT
- ALL DIMENSIONS TO FACE OF STEEL STUD OR EXISTING FINISH UNLESS NOTED OTHERWISE
- OPCI = OWNER PROVIDED, CONTRACTOR INSTALLED
- GRAY DASHED ITEMS ARE SHOWN FOR REFERENCE ONLY

KEYNOTES - NEW WORK


- BIKE RACK - REFER CIVIL
- FIRE EXTINGUISHER CABINET
- CONCRETE SAW CUT - TYPICAL. REF A0.21 FOR PAVING LAYOUT
- 8" PREFINISHED METAL GUTTER
- 4" SQUARE PREFINISHED METAL DOWNSPOUT - REFER CIVIL
- SITE CONCRETE - REFER CIVIL
- PLUMBING FIXTURE - REFER MEP
- 4" DIAMETER BOLLARD 42" HIGH, PAINT EPS-1B
- TRENCH DRAIN - REFER TO PLUMBING
- KNOX BOX
- EDGE OF CONCRETE SLAB
- INFILL PANEL - FLUSH WITH CONCRETE SLAB - REFER TO STRUCTURAL
- NOT USED
- 2'X2' METAL ACCESS PANEL ADJACENT TO FRAME IN CEILING FILLER PANEL. PAINT TO MATCH FILLER PANEL.
- WALL-MOUNTED LIGHT - REFER MEP
- SIGNAGE - BY OWNER
- LOUVER
- WOOD TRUSS - REFER STRUCTURAL
- WOOD COLUMN - REFER STRUCTURAL
- MTL WALL PANEL ON 'Z' FURRING @ 16" O.C. HORIZONTAL AND 2" RIGID INSULATION ON CMU BLOCKS
- TRENCH DRAIN - REFER CIVIL & STRUCTURAL
- SNOW GUARD
- ELECTRICAL BOLLARD - REFER TO STRUCTURAL & ELECTRICAL DRAWINGS
- FIRE EXTINGUISHER - WALL MOUNTED

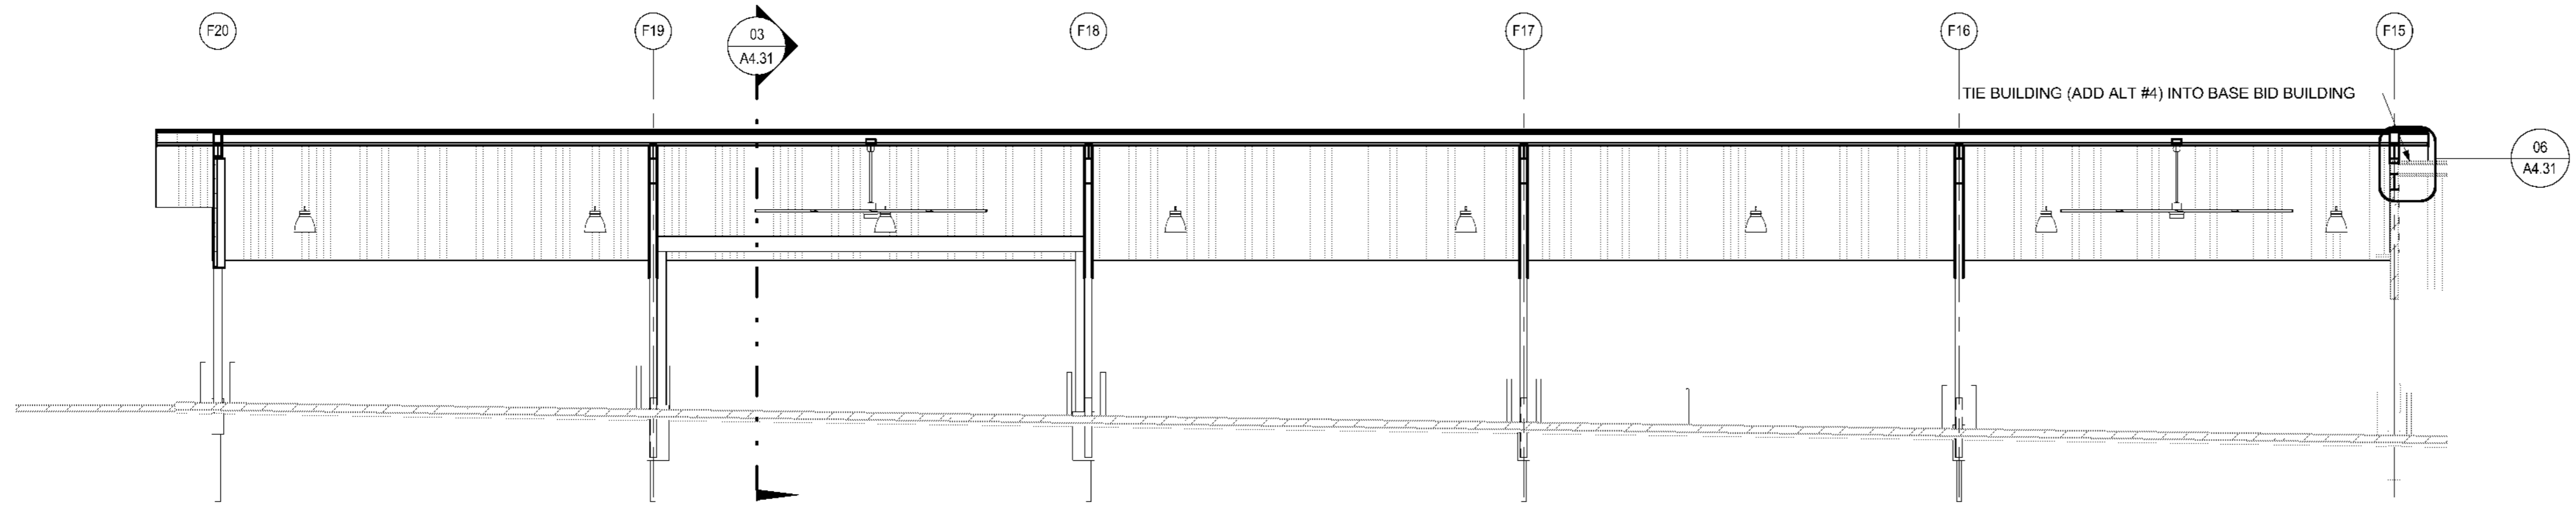


05 FARMERS MARKET EAST - E/W SECTION
A4.21 1/8" = 1'-0"

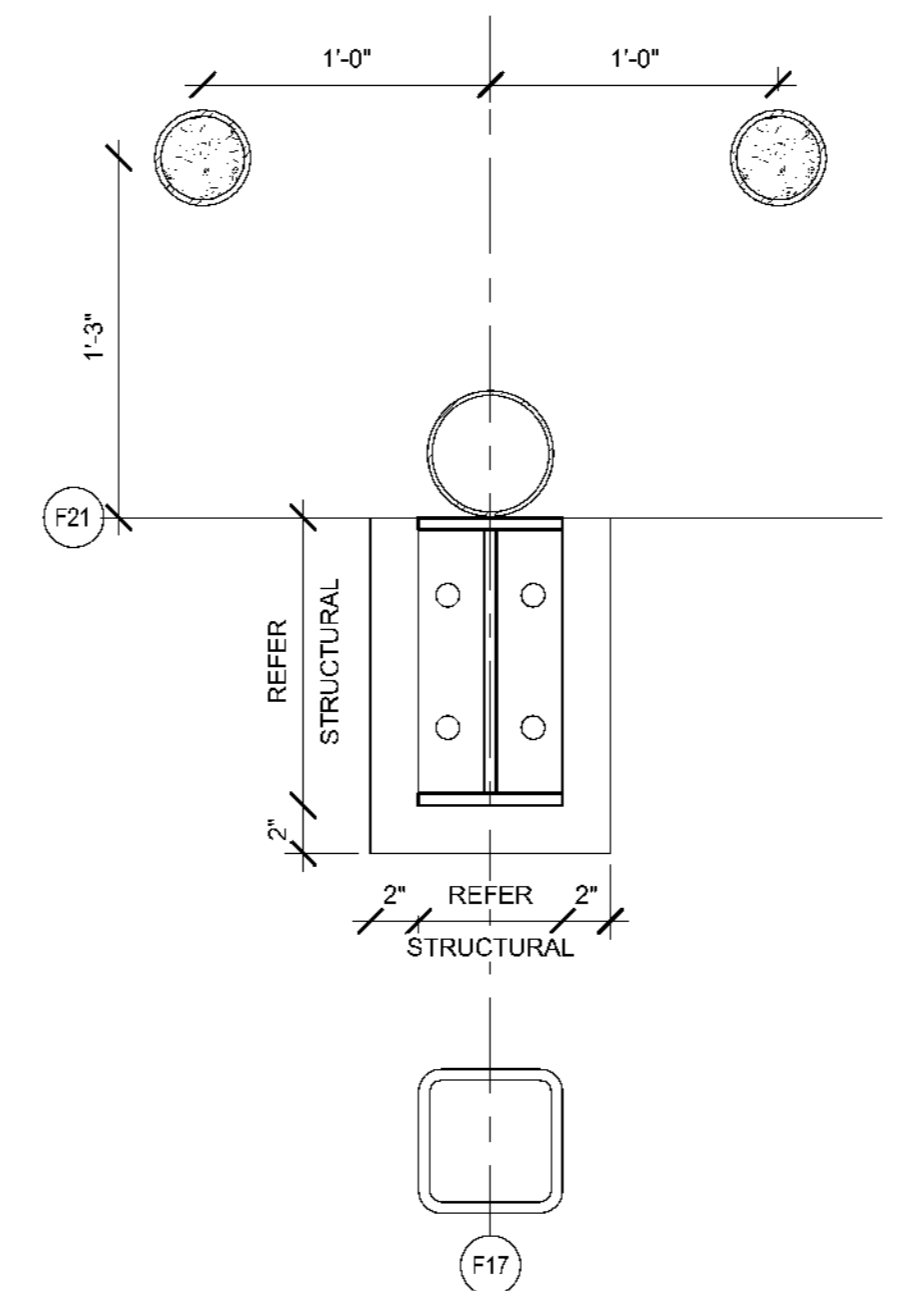


03 ADD ALT #4 - TYP COLUMN DETAIL
A4.21 1 1/2" = 1'-0"

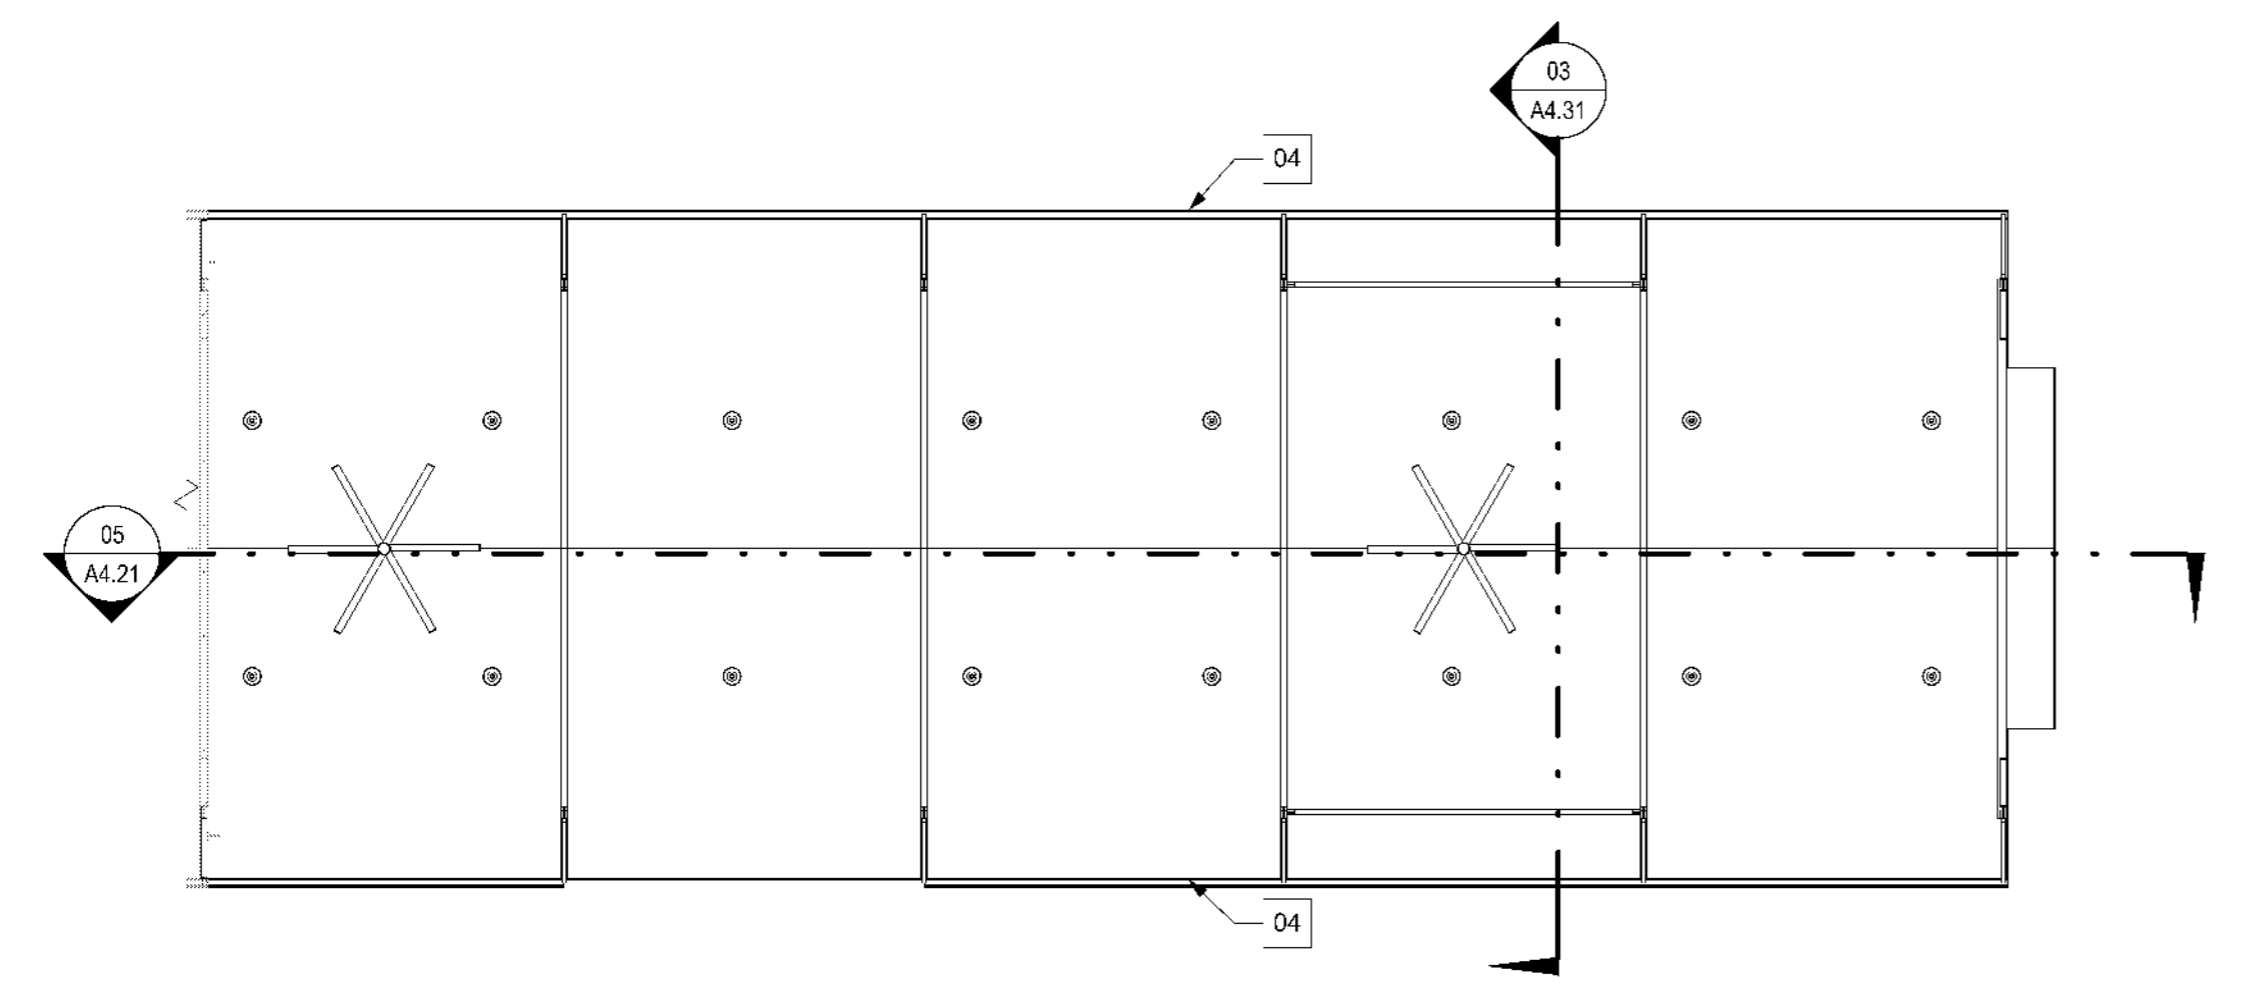

04 FMB EAST - REFLECTED CEILING PLAN
A4.21 1/16" = 1'-0"

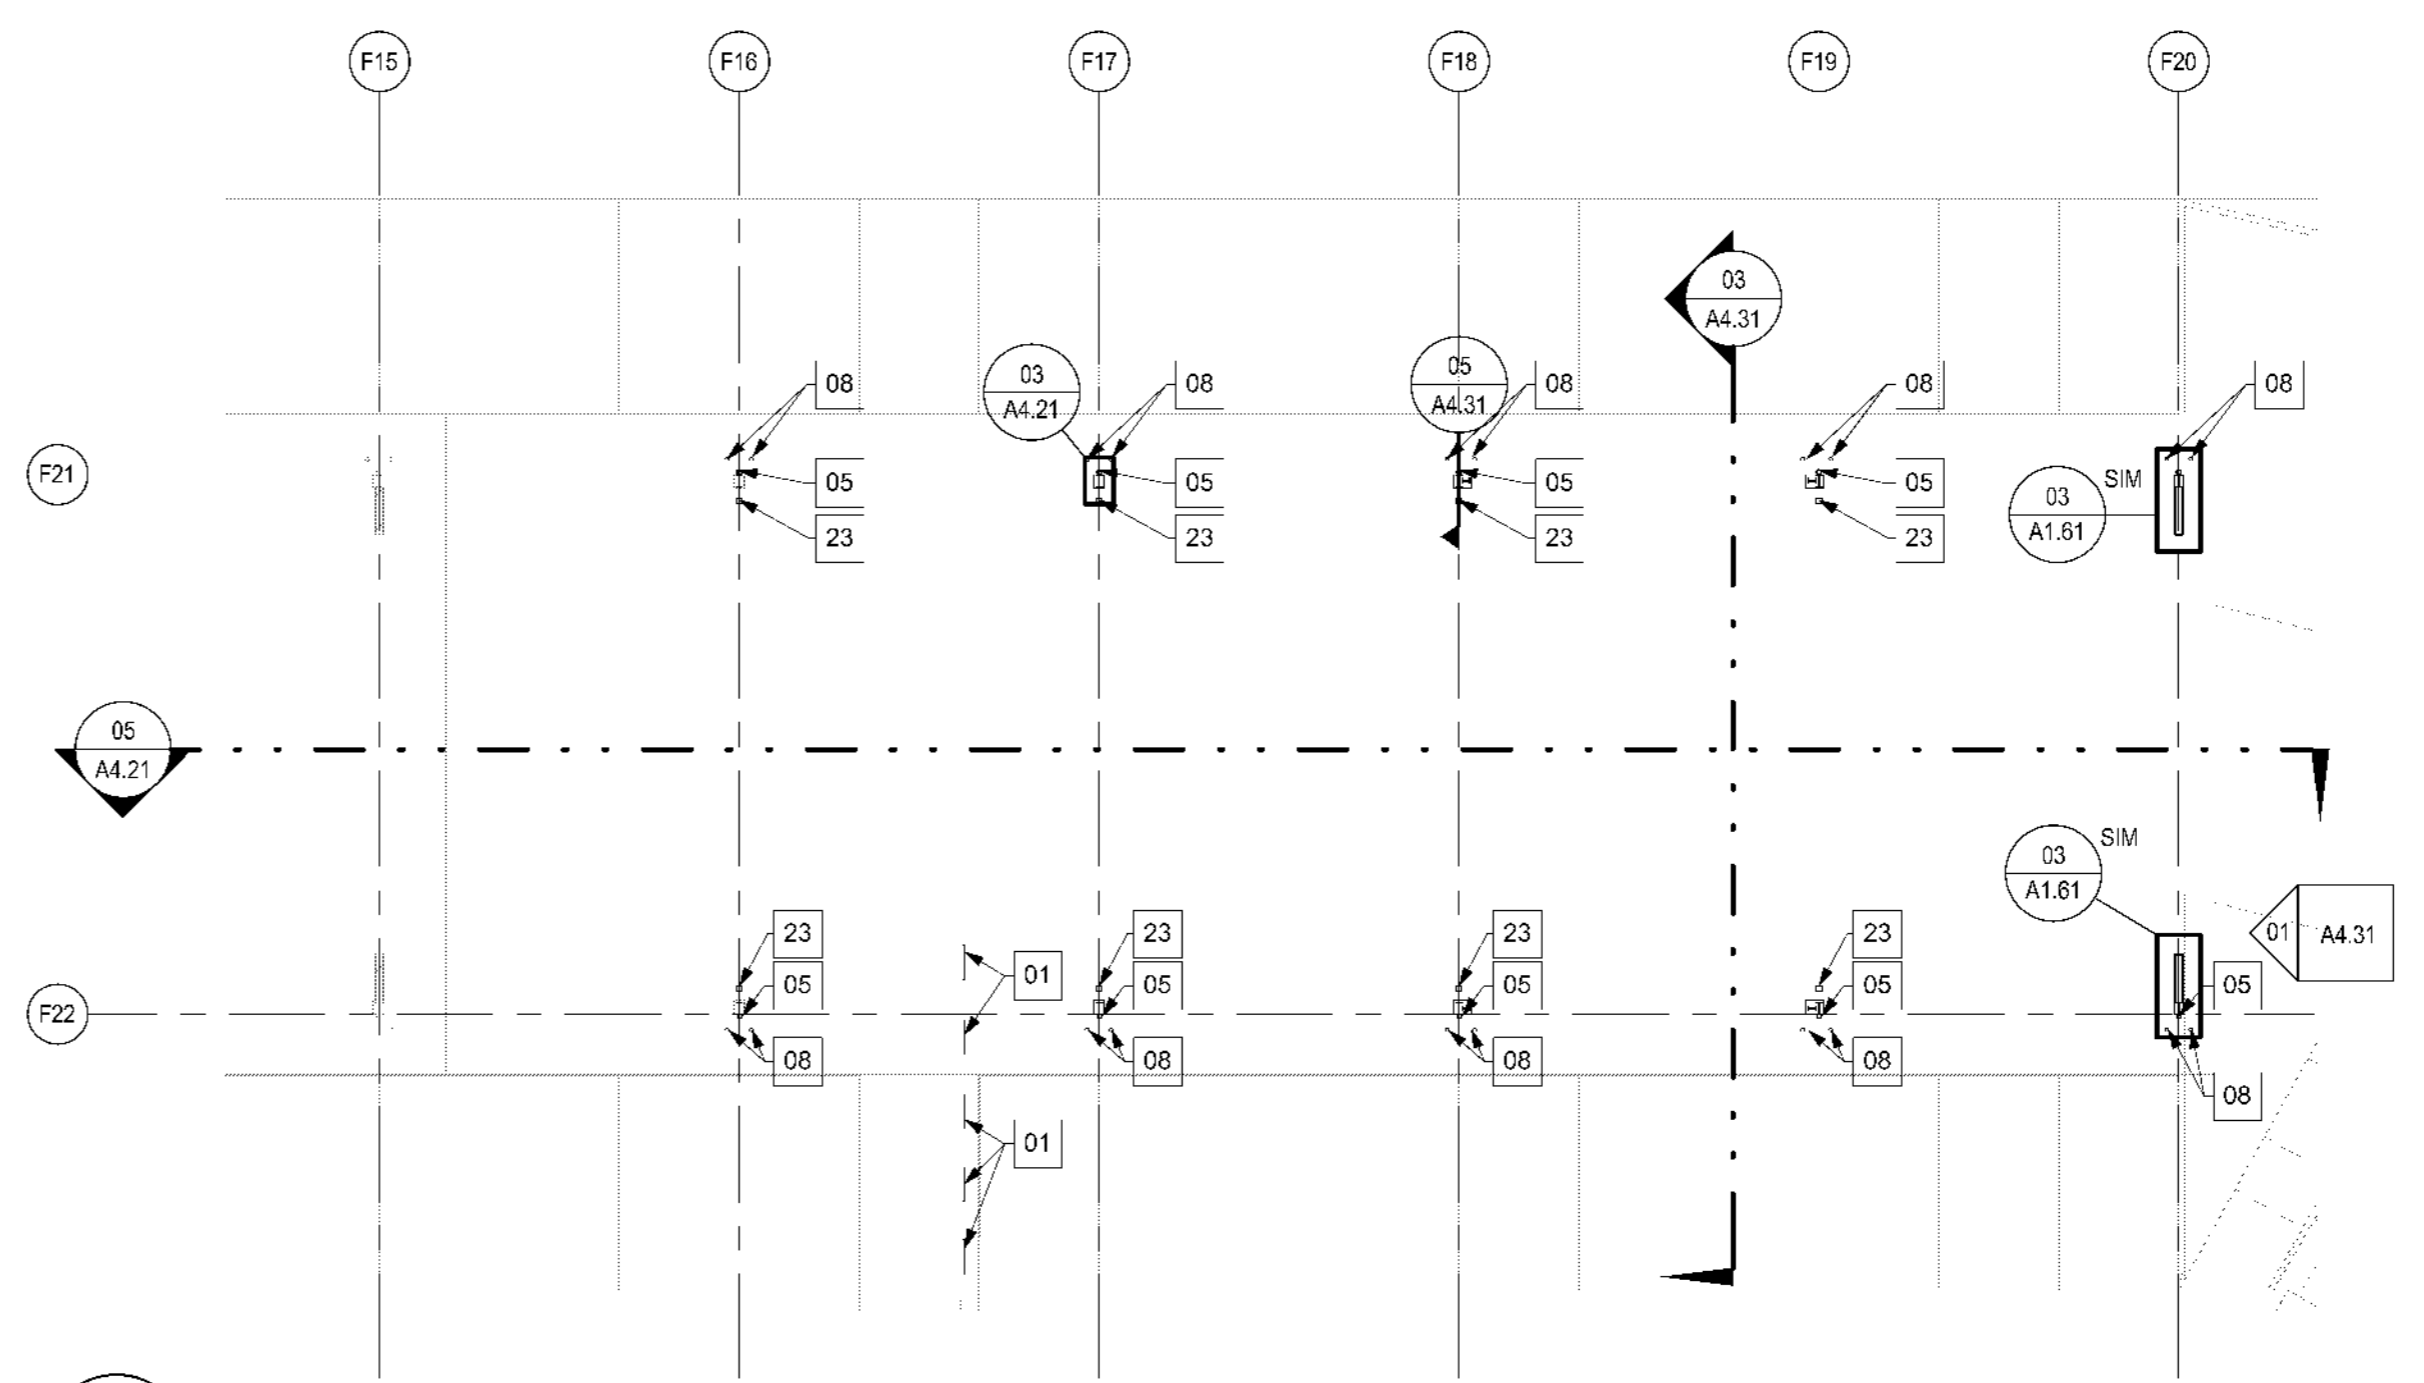

01 FARMERS MARKET EAST
A4.21 1/16" = 1'-0"

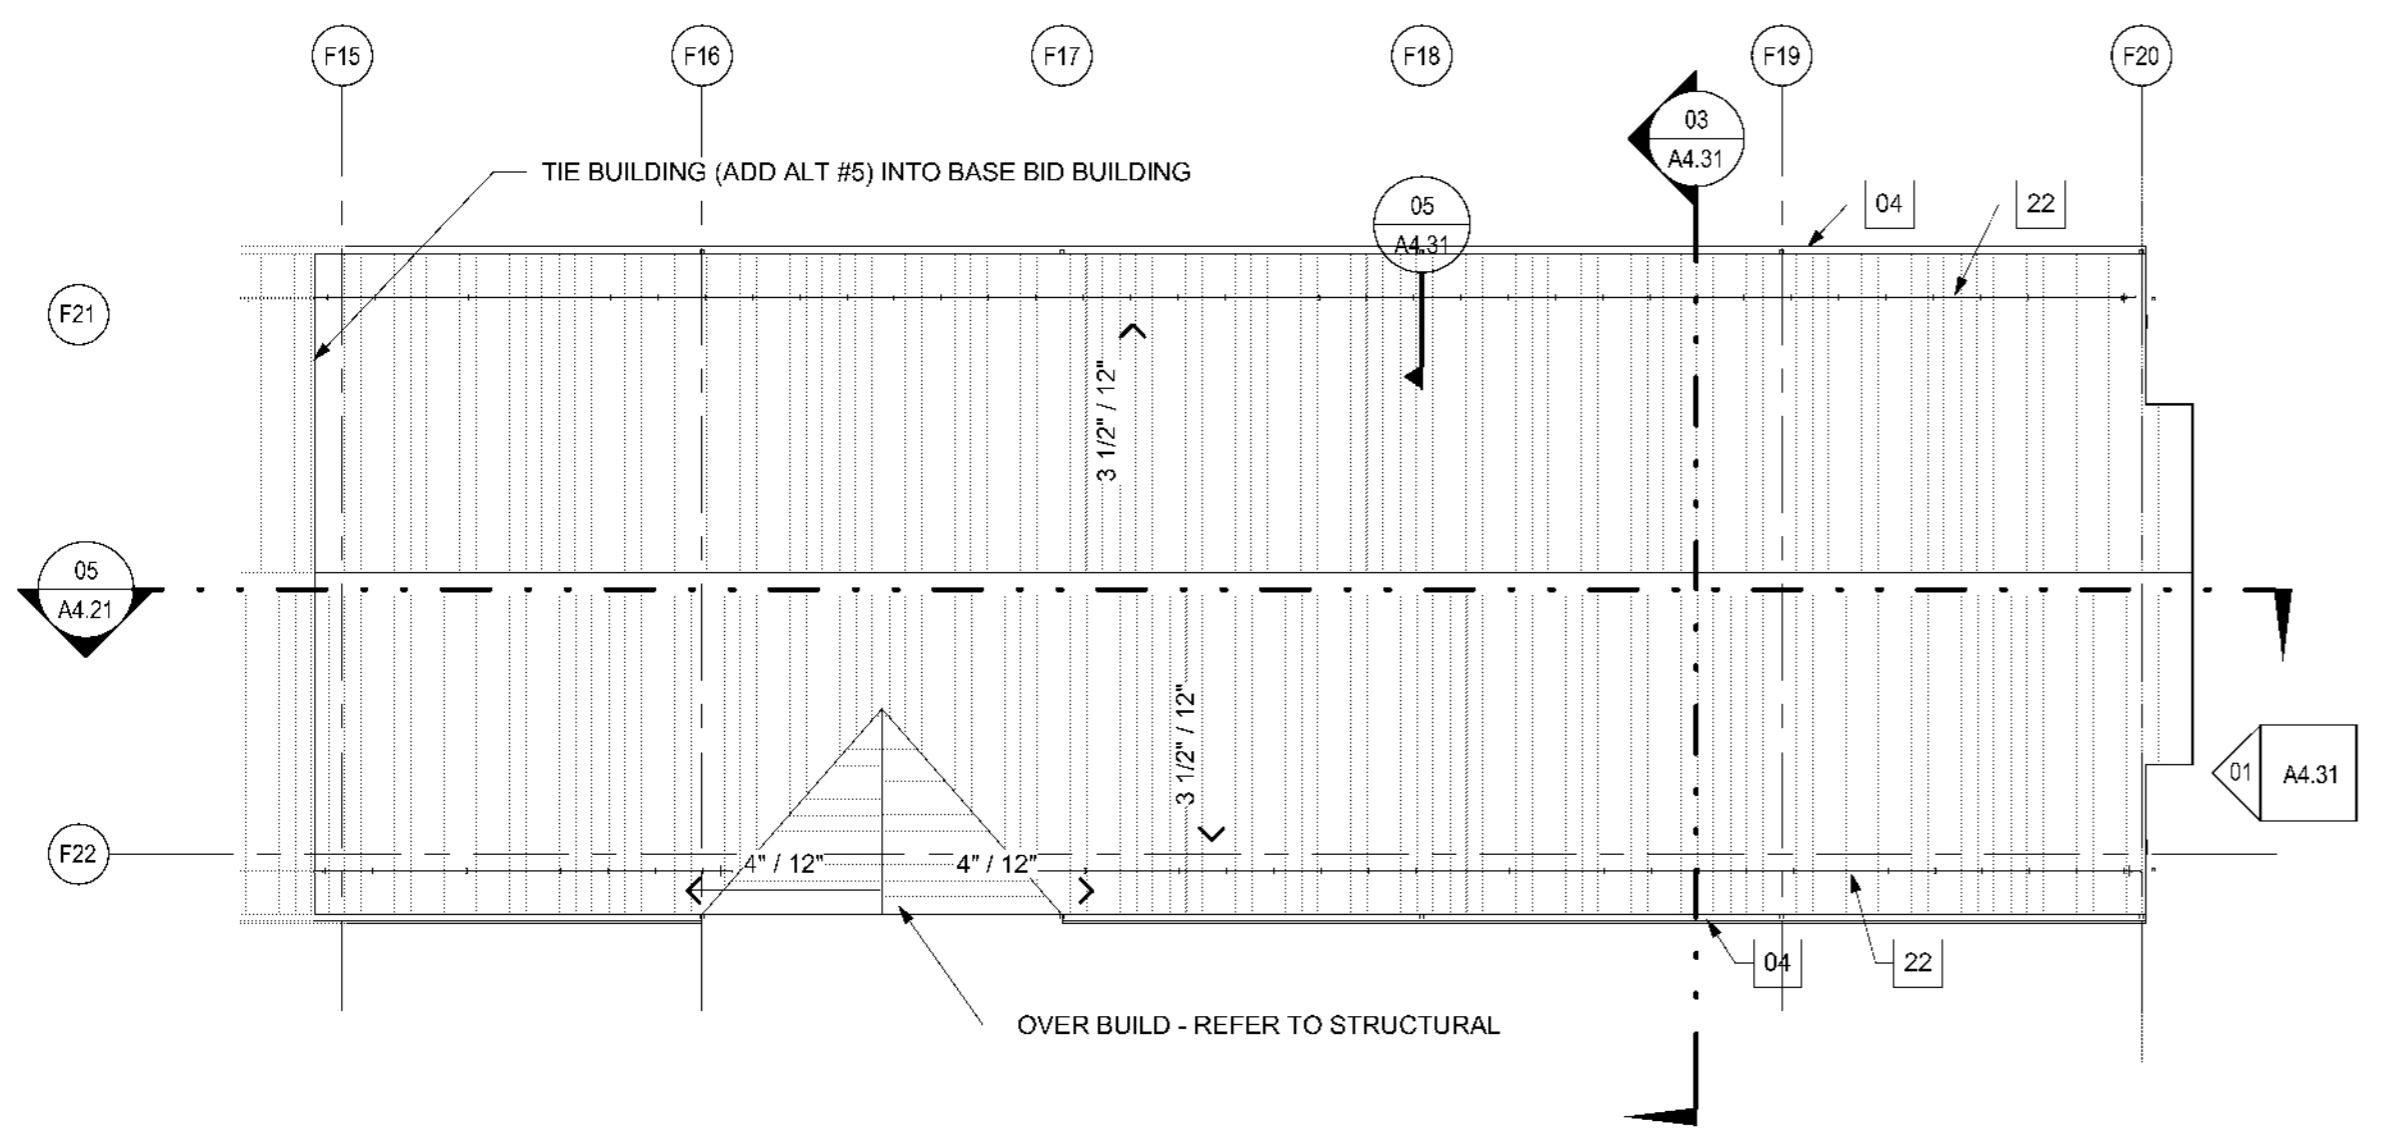

02 FARMERS MARKET EAST - ROOF
A4.21 1/16" = 1'-0"