



NOTES

(N) INDICATES KEYED NOTES

- 1 WALLS SHOWN SHADED ARE EXISTING WALLS.
- 2 ELC TO PROVIDE BOX AND CONDUIT FOR CARD READERS. PLACE BOX AT 48" AND RUN 1/2" CONDUIT TO ACCESSIBLE CEILING. COORDINATE WITH OWNER ON RUNNING WIRE TO THIS DEVICE.
- 3 ELC TO COORDINATE WITH OWNER ON PROVIDING A COMPLETE SOUND SYSTEM. SPEAKERS AND MICROPHONES WILL BE PLACED AS SHOWN. AMPLIFIER MAY BE LOCATED IN JANITOR'S CLOSET ON RACK. ELC TO PROVIDE ALL MOUNTING HARDWARE AND WIRE TO EACH DEVICE.
- 4 ELC TO PROVIDE JUNCTION BOX AND CONDUIT TO ABOVE DOOR FOR ELECTRIC DOOR OPERATOR. COORDINATE WITH DOOR SUPPLIER TO RUN WIRE AS NEEDED TO EACH DEVICE. COORDINATE WITH ARCHITECTURAL SHEETS AND OWNER ON SECURITY SYSTEM.



ELECTRICAL LEGEND	
NR	NEW SECURITY CARD READER
GR	EXISTING SECURITY CARD READER
S	NEW SPEAKER LOCATION
M	NEW MICROPHONE LOCATION

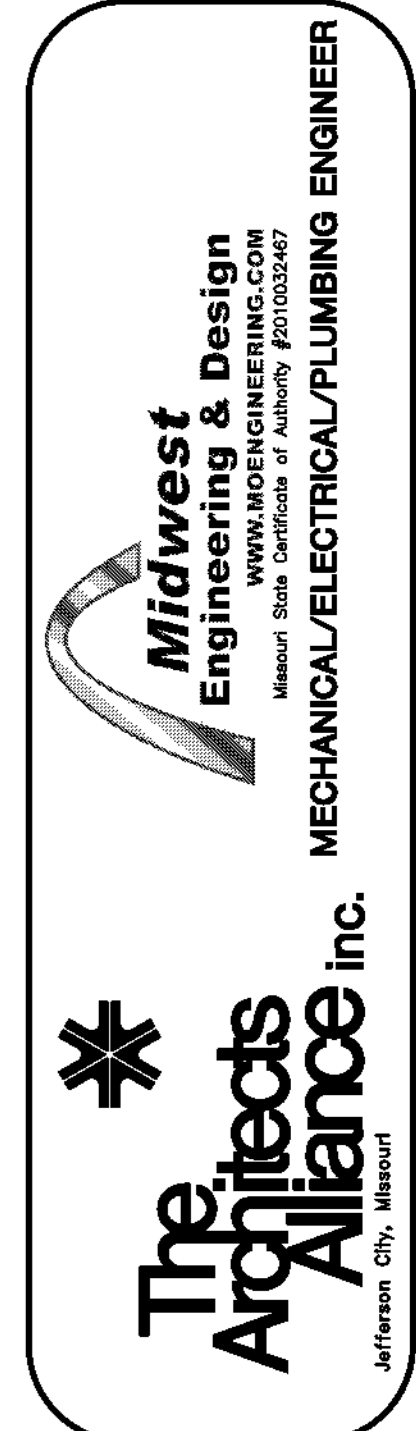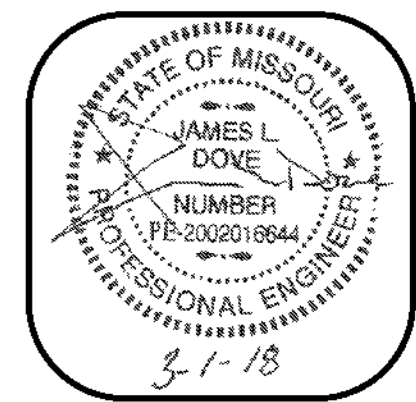

FIRST FLOOR
ELECTRICAL
COMMUNICATION
PLAN

JEFFERSON CITY MUNICIPAL COURT RELOCATION
427 MONROE STREET
JEFFERSON CITY, MISSOURI

PROJECT NO. 1637
DATE 03-01-2018
E105
SHEET 13 OF 15