


ALLSTATE CONSULTANTS

P.O. BOX 156, 30601 HIGHWAY 5
MARCELINE, MO. 64658
(680) 376-2941
allstateconsultants.net

MISSOURI STATE CERTIFICATE
OF AUTHORITY #2007004004

USE OF THIS DRAWING IN ANY MANNER IS
EXPLICITLY PROHIBITED WITHOUT THE WRITTEN
APPROVAL OF
ALLSTATE CONSULTANTS, LLC

STRUCTURAL DETAILS
CITY OF GILMAN CITY
WASTEWATER TREATMENT FACILITY
GILMAN CITY, MISSOURI

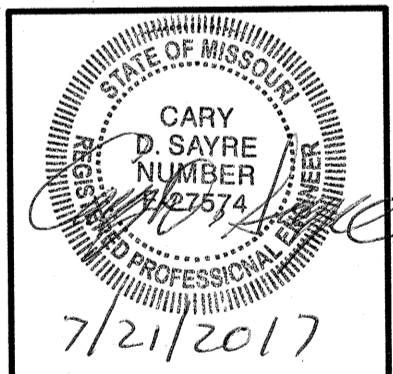

DATE
JULY 2017


REVISED:

JOB NUMBER
13147.01


SCALE

SHEET


15

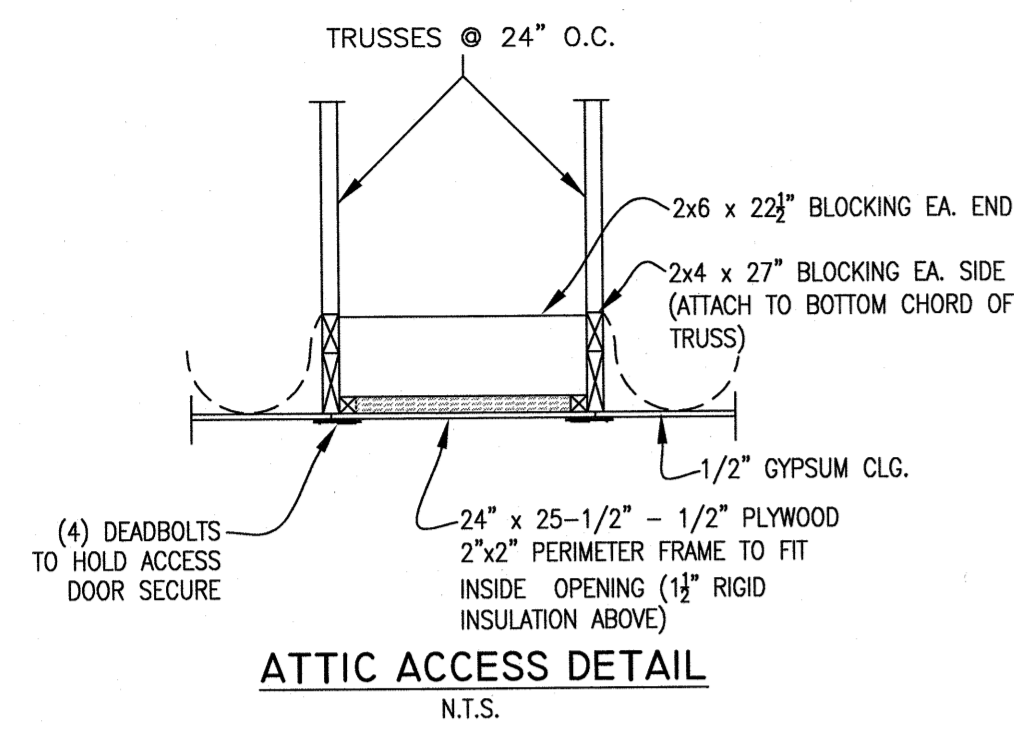


ATTIC ACCESS DETAIL
N.T.S.

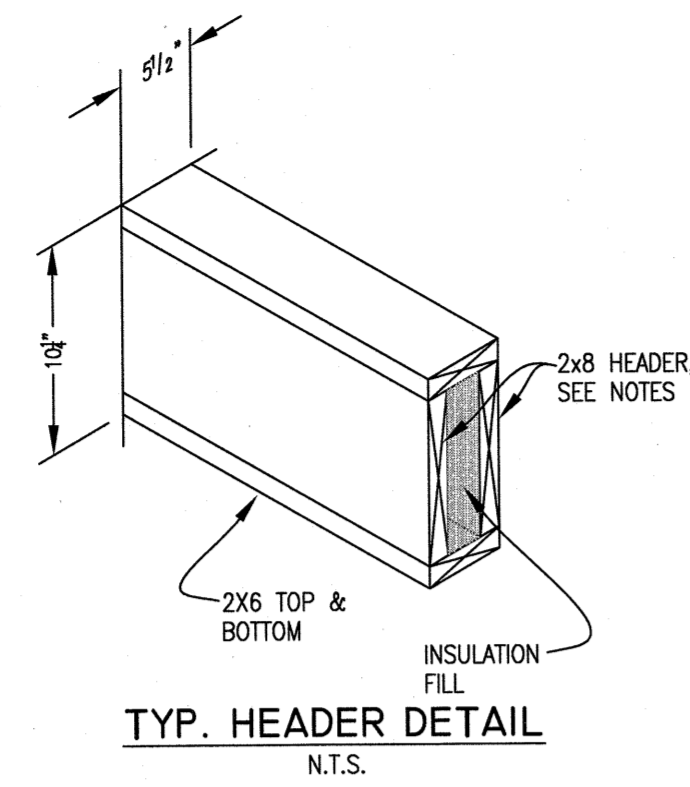

TYP. HEADER DETAIL
N.T.S.

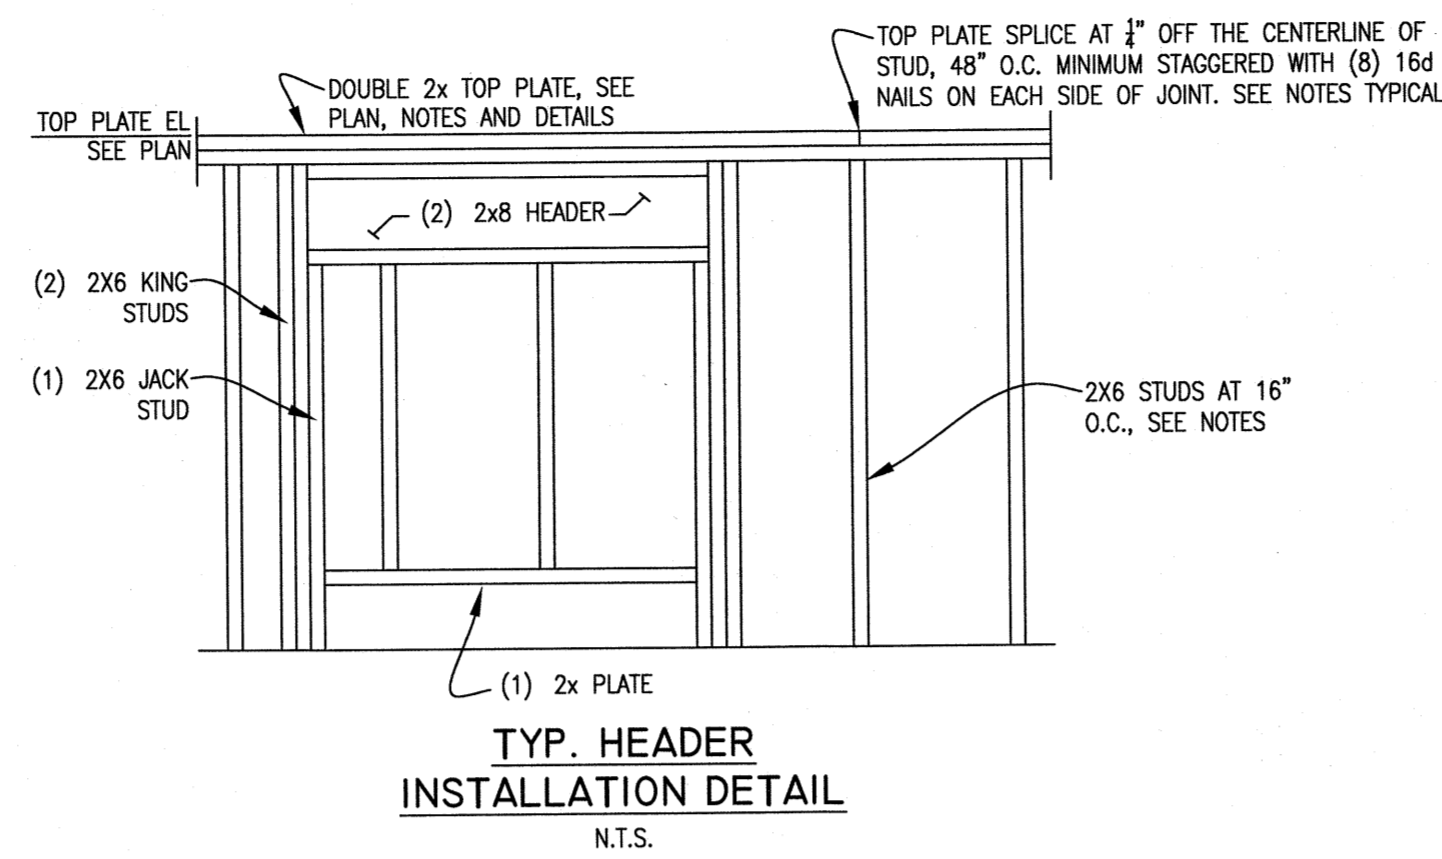


TYP. HEADER
INSTALLATION DETAIL
N.T.S.

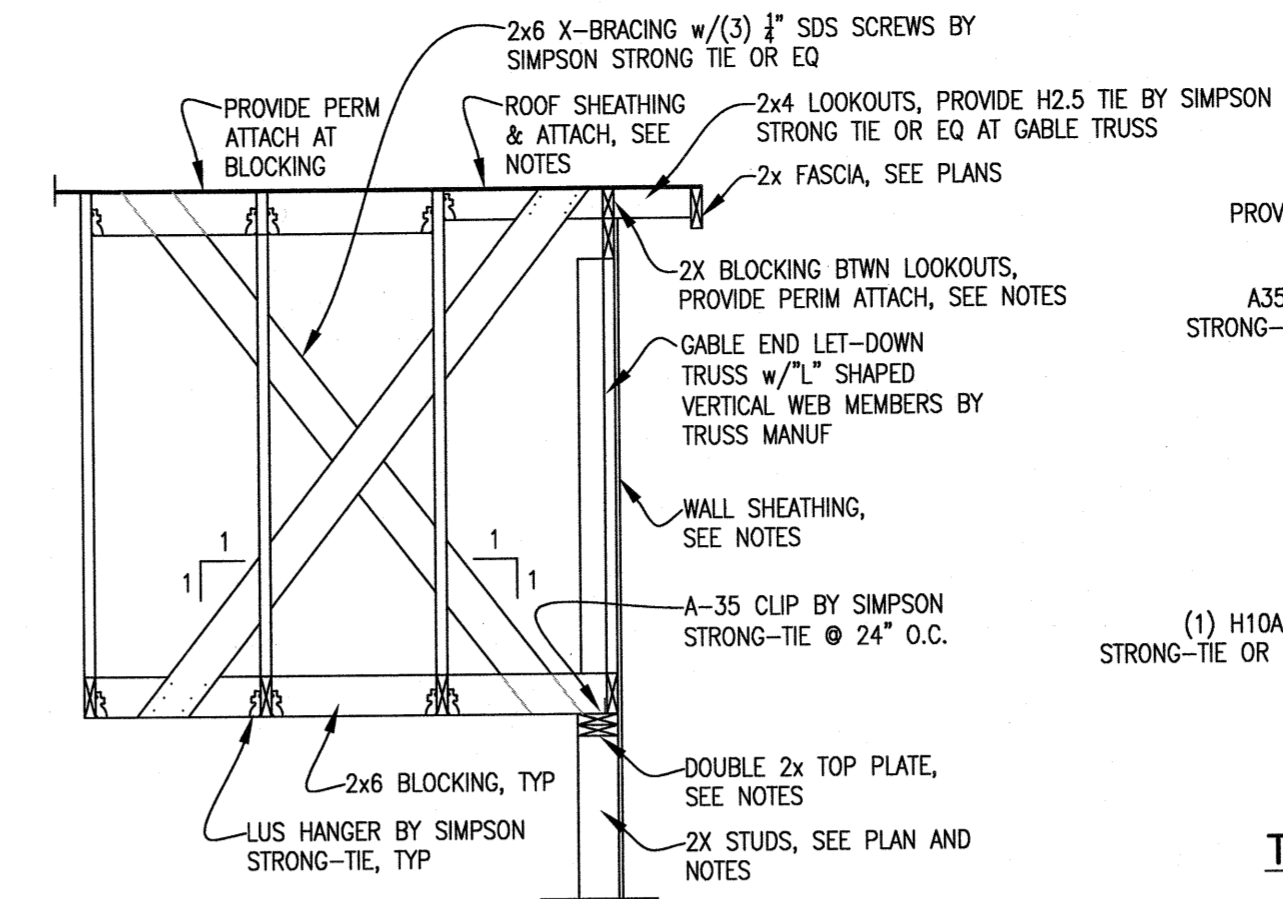


WOOD TRUSS BRACING ASSEMBLY @ GABLE


NOTE: SPACE BRACING ASSEMBLY AT MID SPAN OF TRUSSES AND
6'-0" O.C. MAX

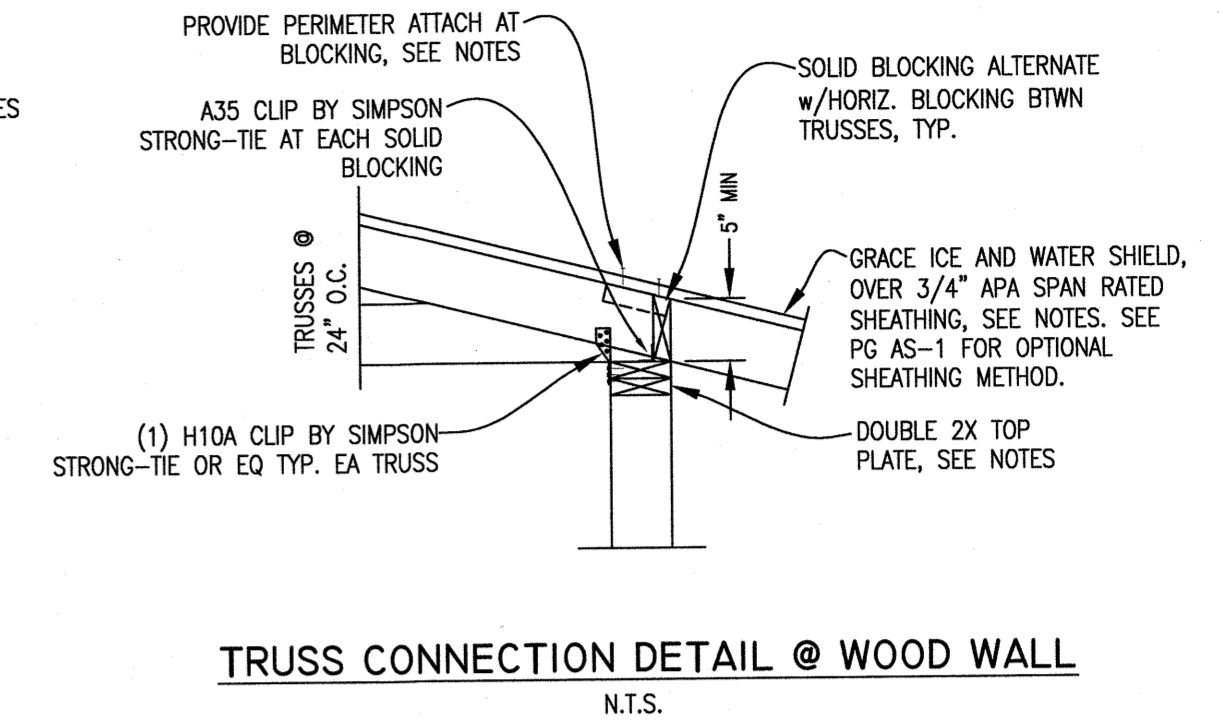


TRUSS CONNECTION DETAIL @ WOOD WALL
N.T.S.

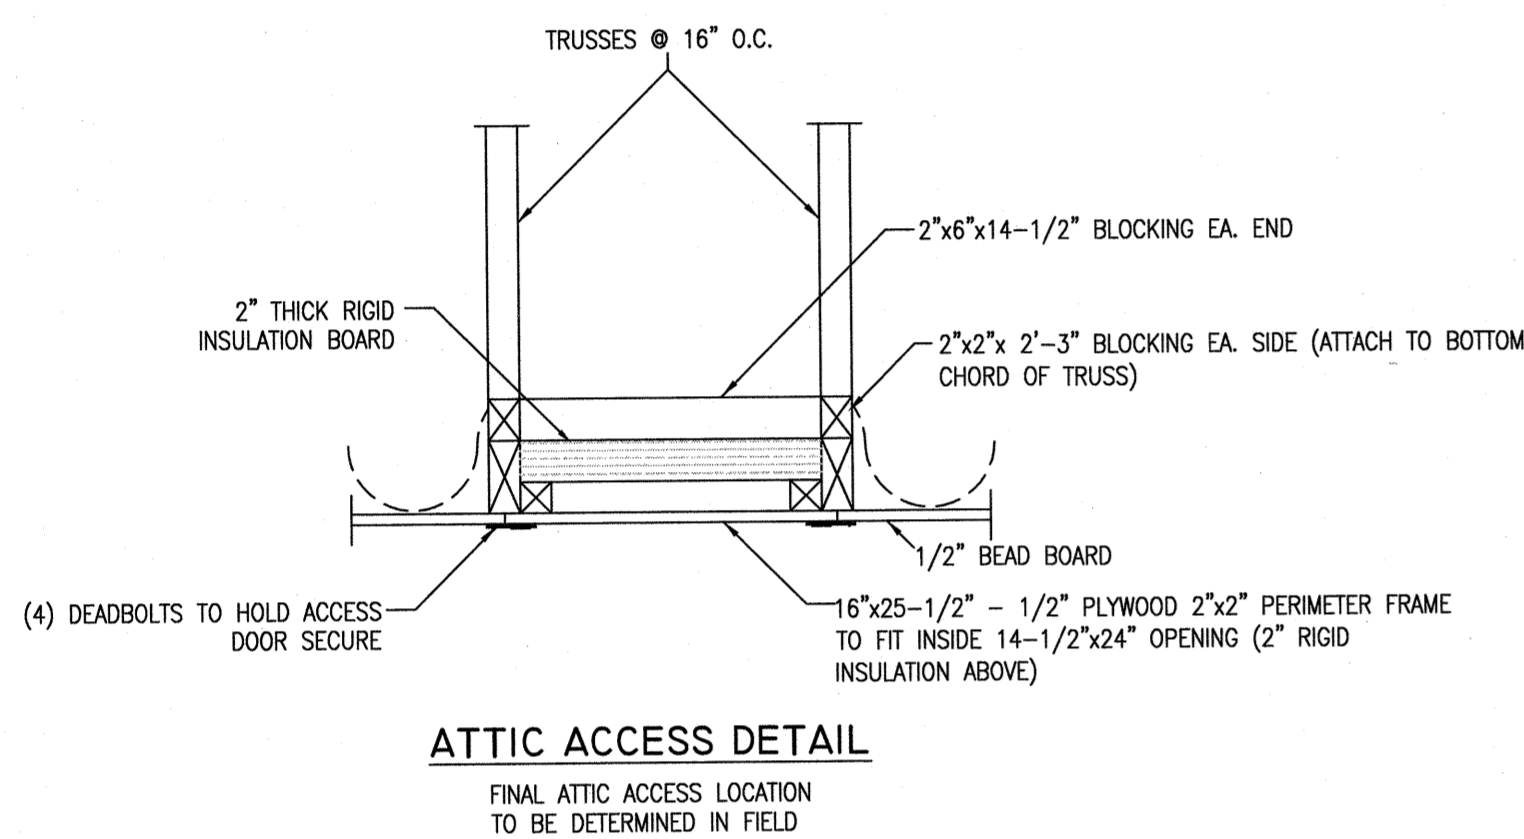


ATTIC ACCESS DETAIL
FINAL ATTIC ACCESS LOCATION
TO BE DETERMINED IN FIELD

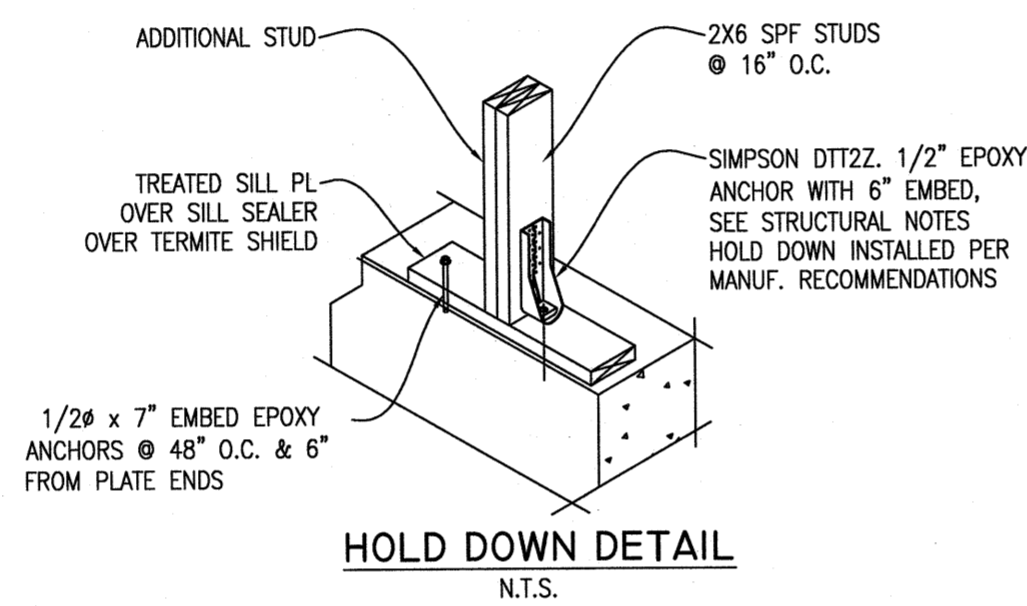


HOLD DOWN DETAIL
N.T.S.

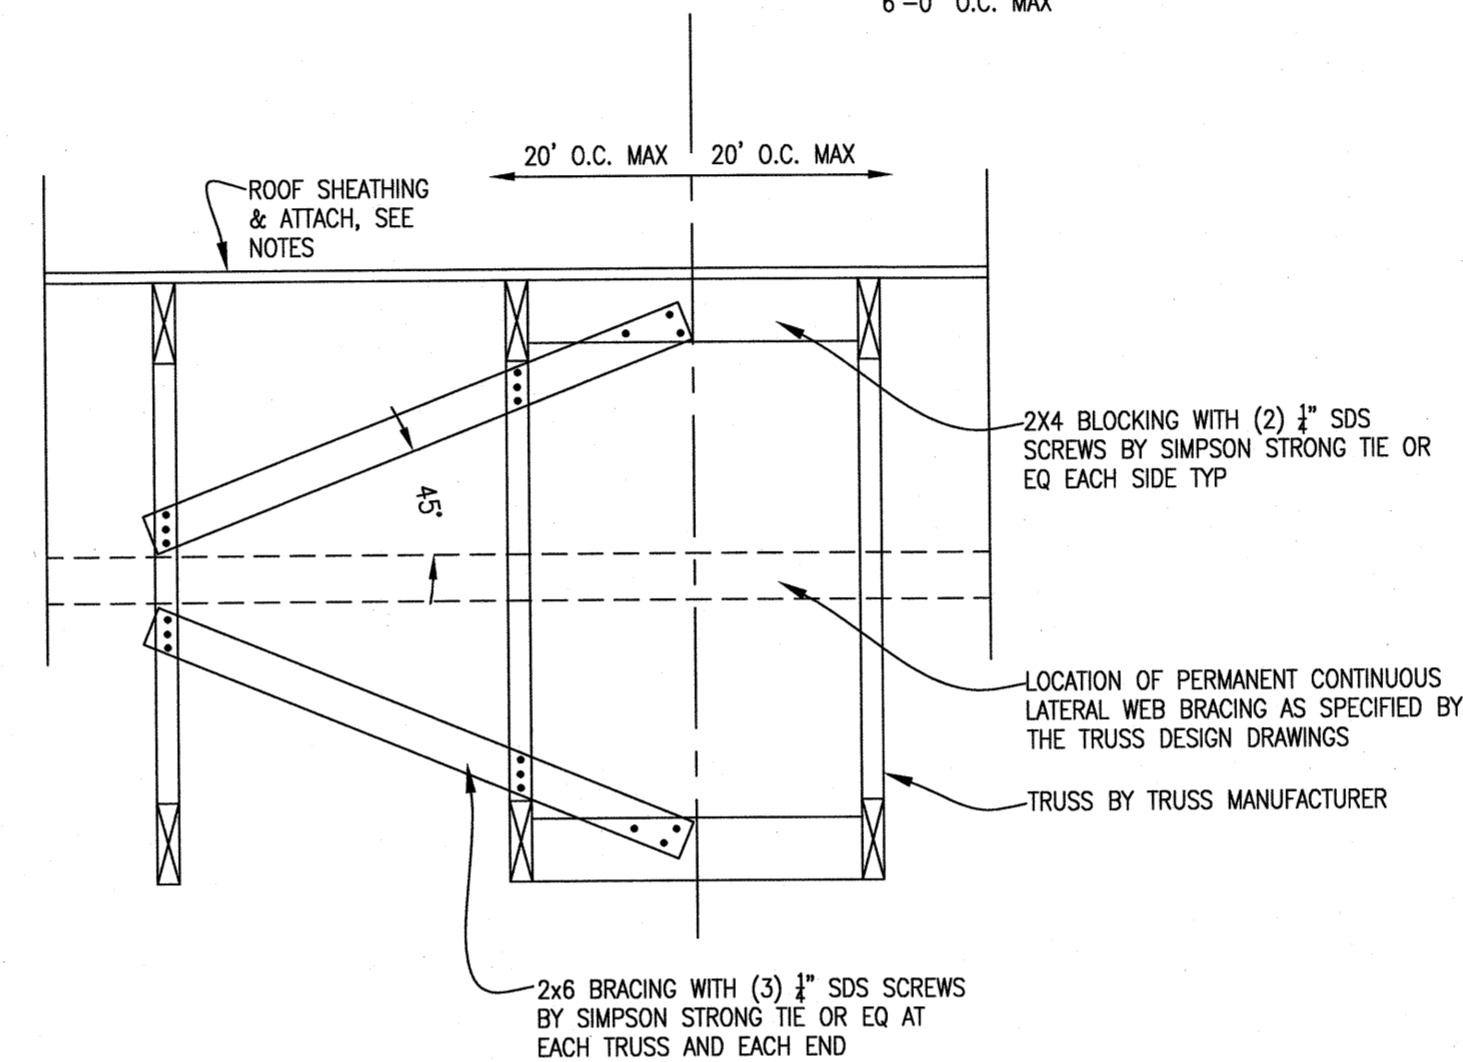


WOOD TRUSS PERMANENT
BRACING ASSEMBLY
N.T.S.

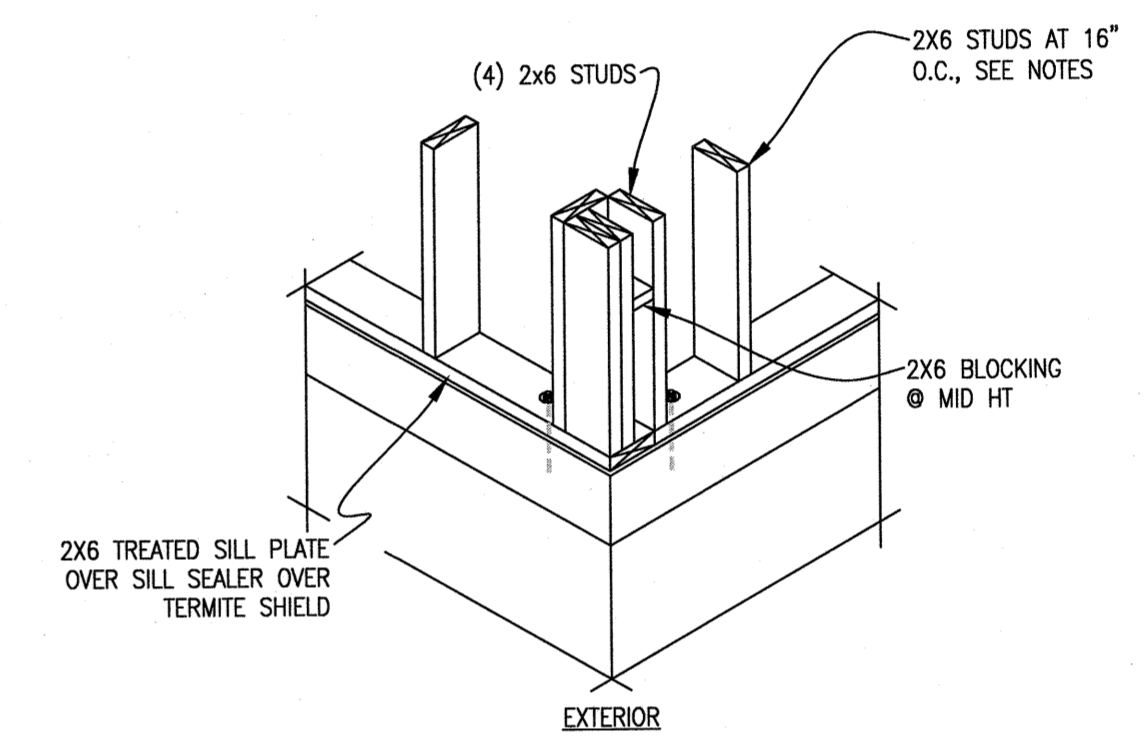

2x6 CORNER DETAILS
N.T.S.

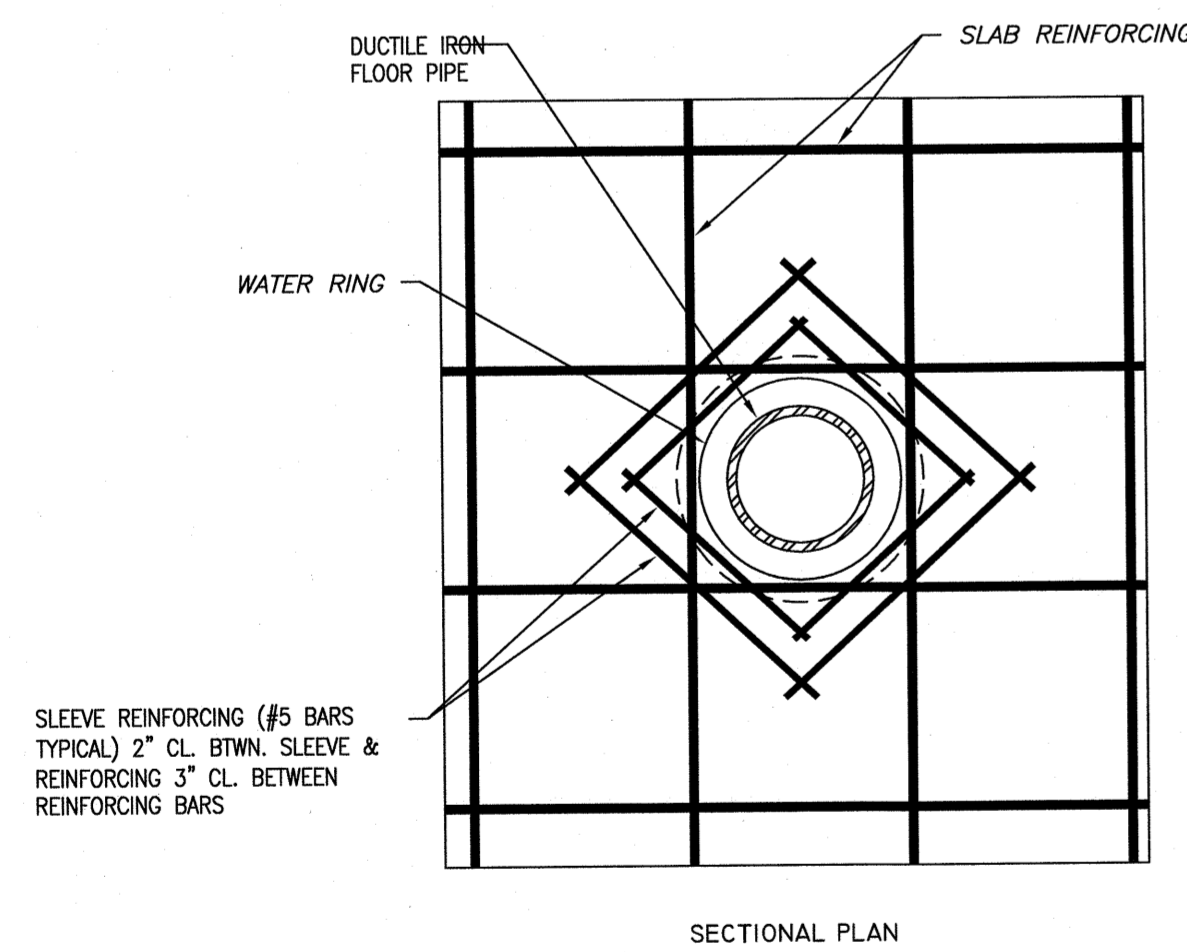


SECTIONAL PLAN

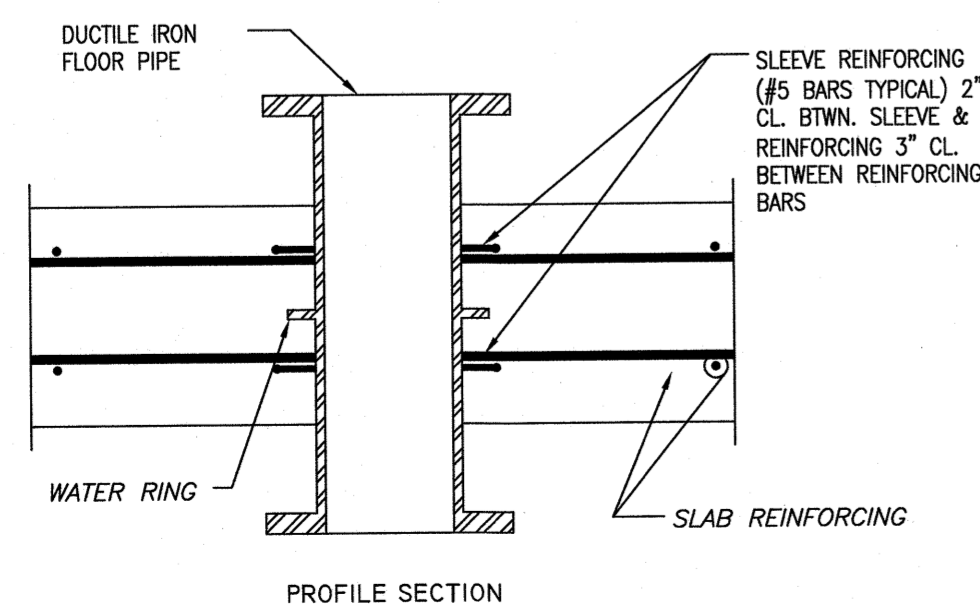


PROFILE SECTION

TYP. FLOOR PIPE DETAIL

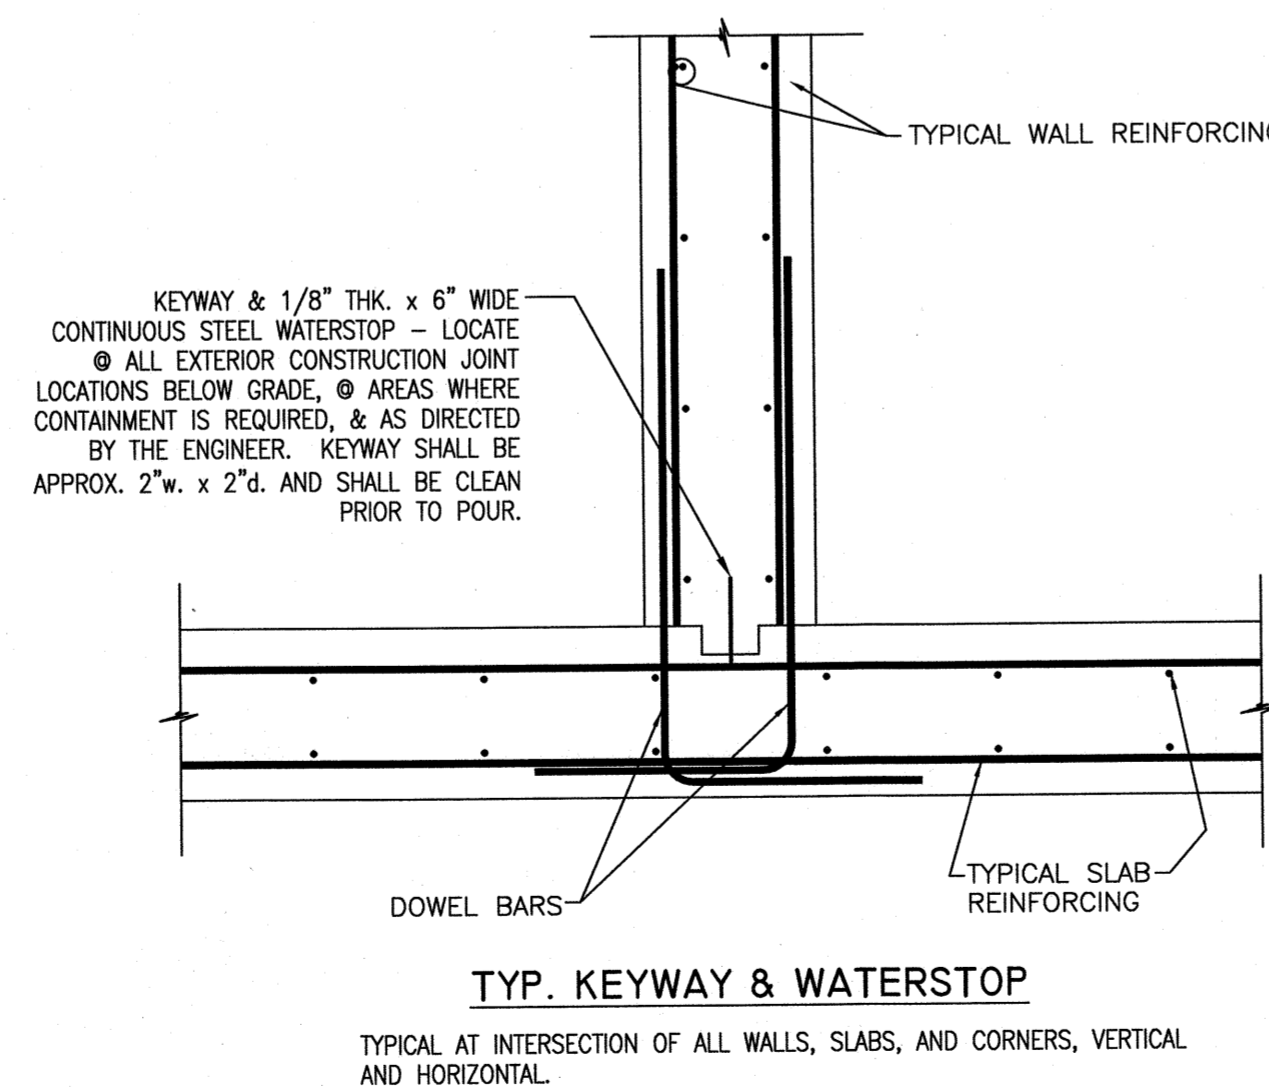


TYP. KEYWAY & WATERSTOP

TYPICAL AT INTERSECTION OF ALL WALLS, SLABS, AND CORNERS, VERTICAL
AND HORIZONTAL.

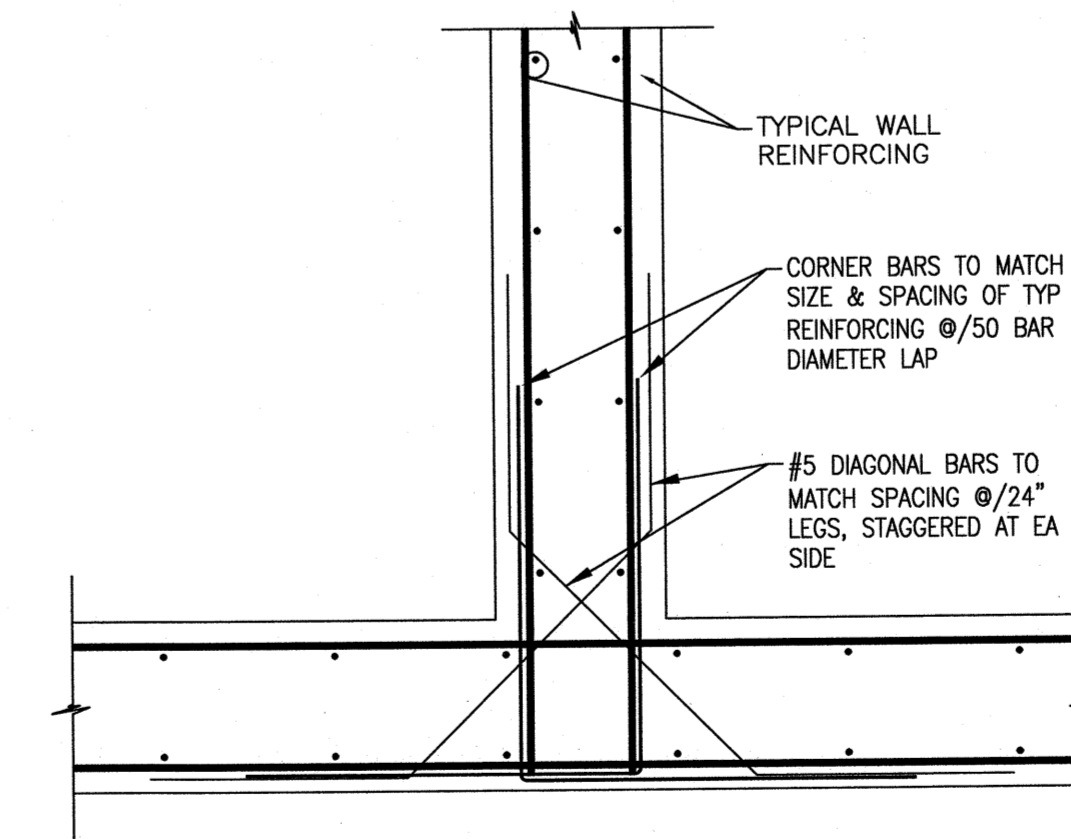

TYPICAL WALL
REINFORCING

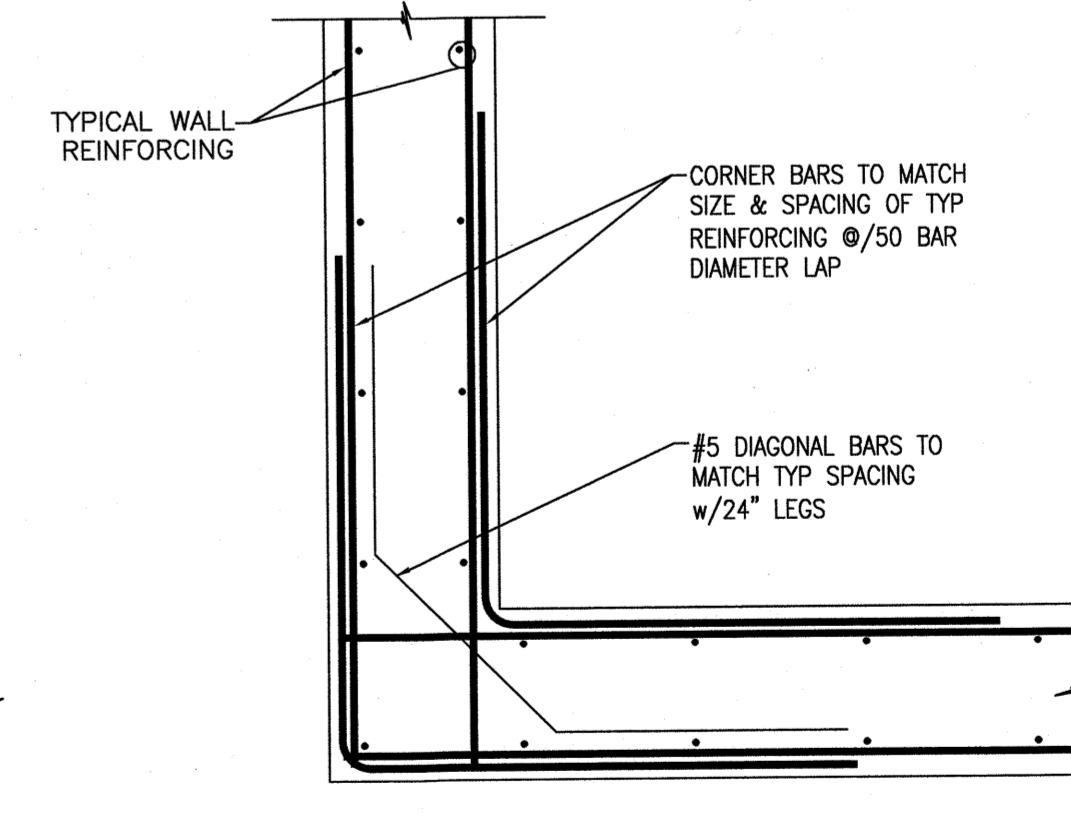

TYP. CORNER
REINFORCING