

CASCO
10877 WATSON ROAD
ST. LOUIS, MO 63127
ARCHITECTS / ENGINEERS
314-821-1100

CASCO Diversified Corporation
Certificate of Authority #000329 Arch.
Certificate of Authority #000613 Eng.
Exp. Date: 12/31/19

OFFICE OF
ADMINISTRATION
DIVISION OF FACILITIES
MANAGEMENT,
DESIGN AND
CONSTRUCTION

DEPARTMENT OF
MENTAL HEALTH

ROOF
REPLACEMENT

KIRKSVILLE REGIONAL OFFICE

1702 EAST LAHARPE STREET
KIRKSVILLE, MISSOURI

PROJECT # M1706-01
SITE # 3620
FACILITY # 47570

REVISION: _____
DATE: _____
REVISION: _____
DATE: _____
REVISION: _____
DATE: _____
ISSUE DATE: 05/25/2018

CAD DWG FILE: M1706-01 A-503
DRAWN BY: MAM
CHECKED BY: MSS
DESIGNED BY: MSS


SHEET TITLE:

ROOF DETAILS


SHEET NUMBER:

A-503


6 OF 6 SHEETS
05/25/2018

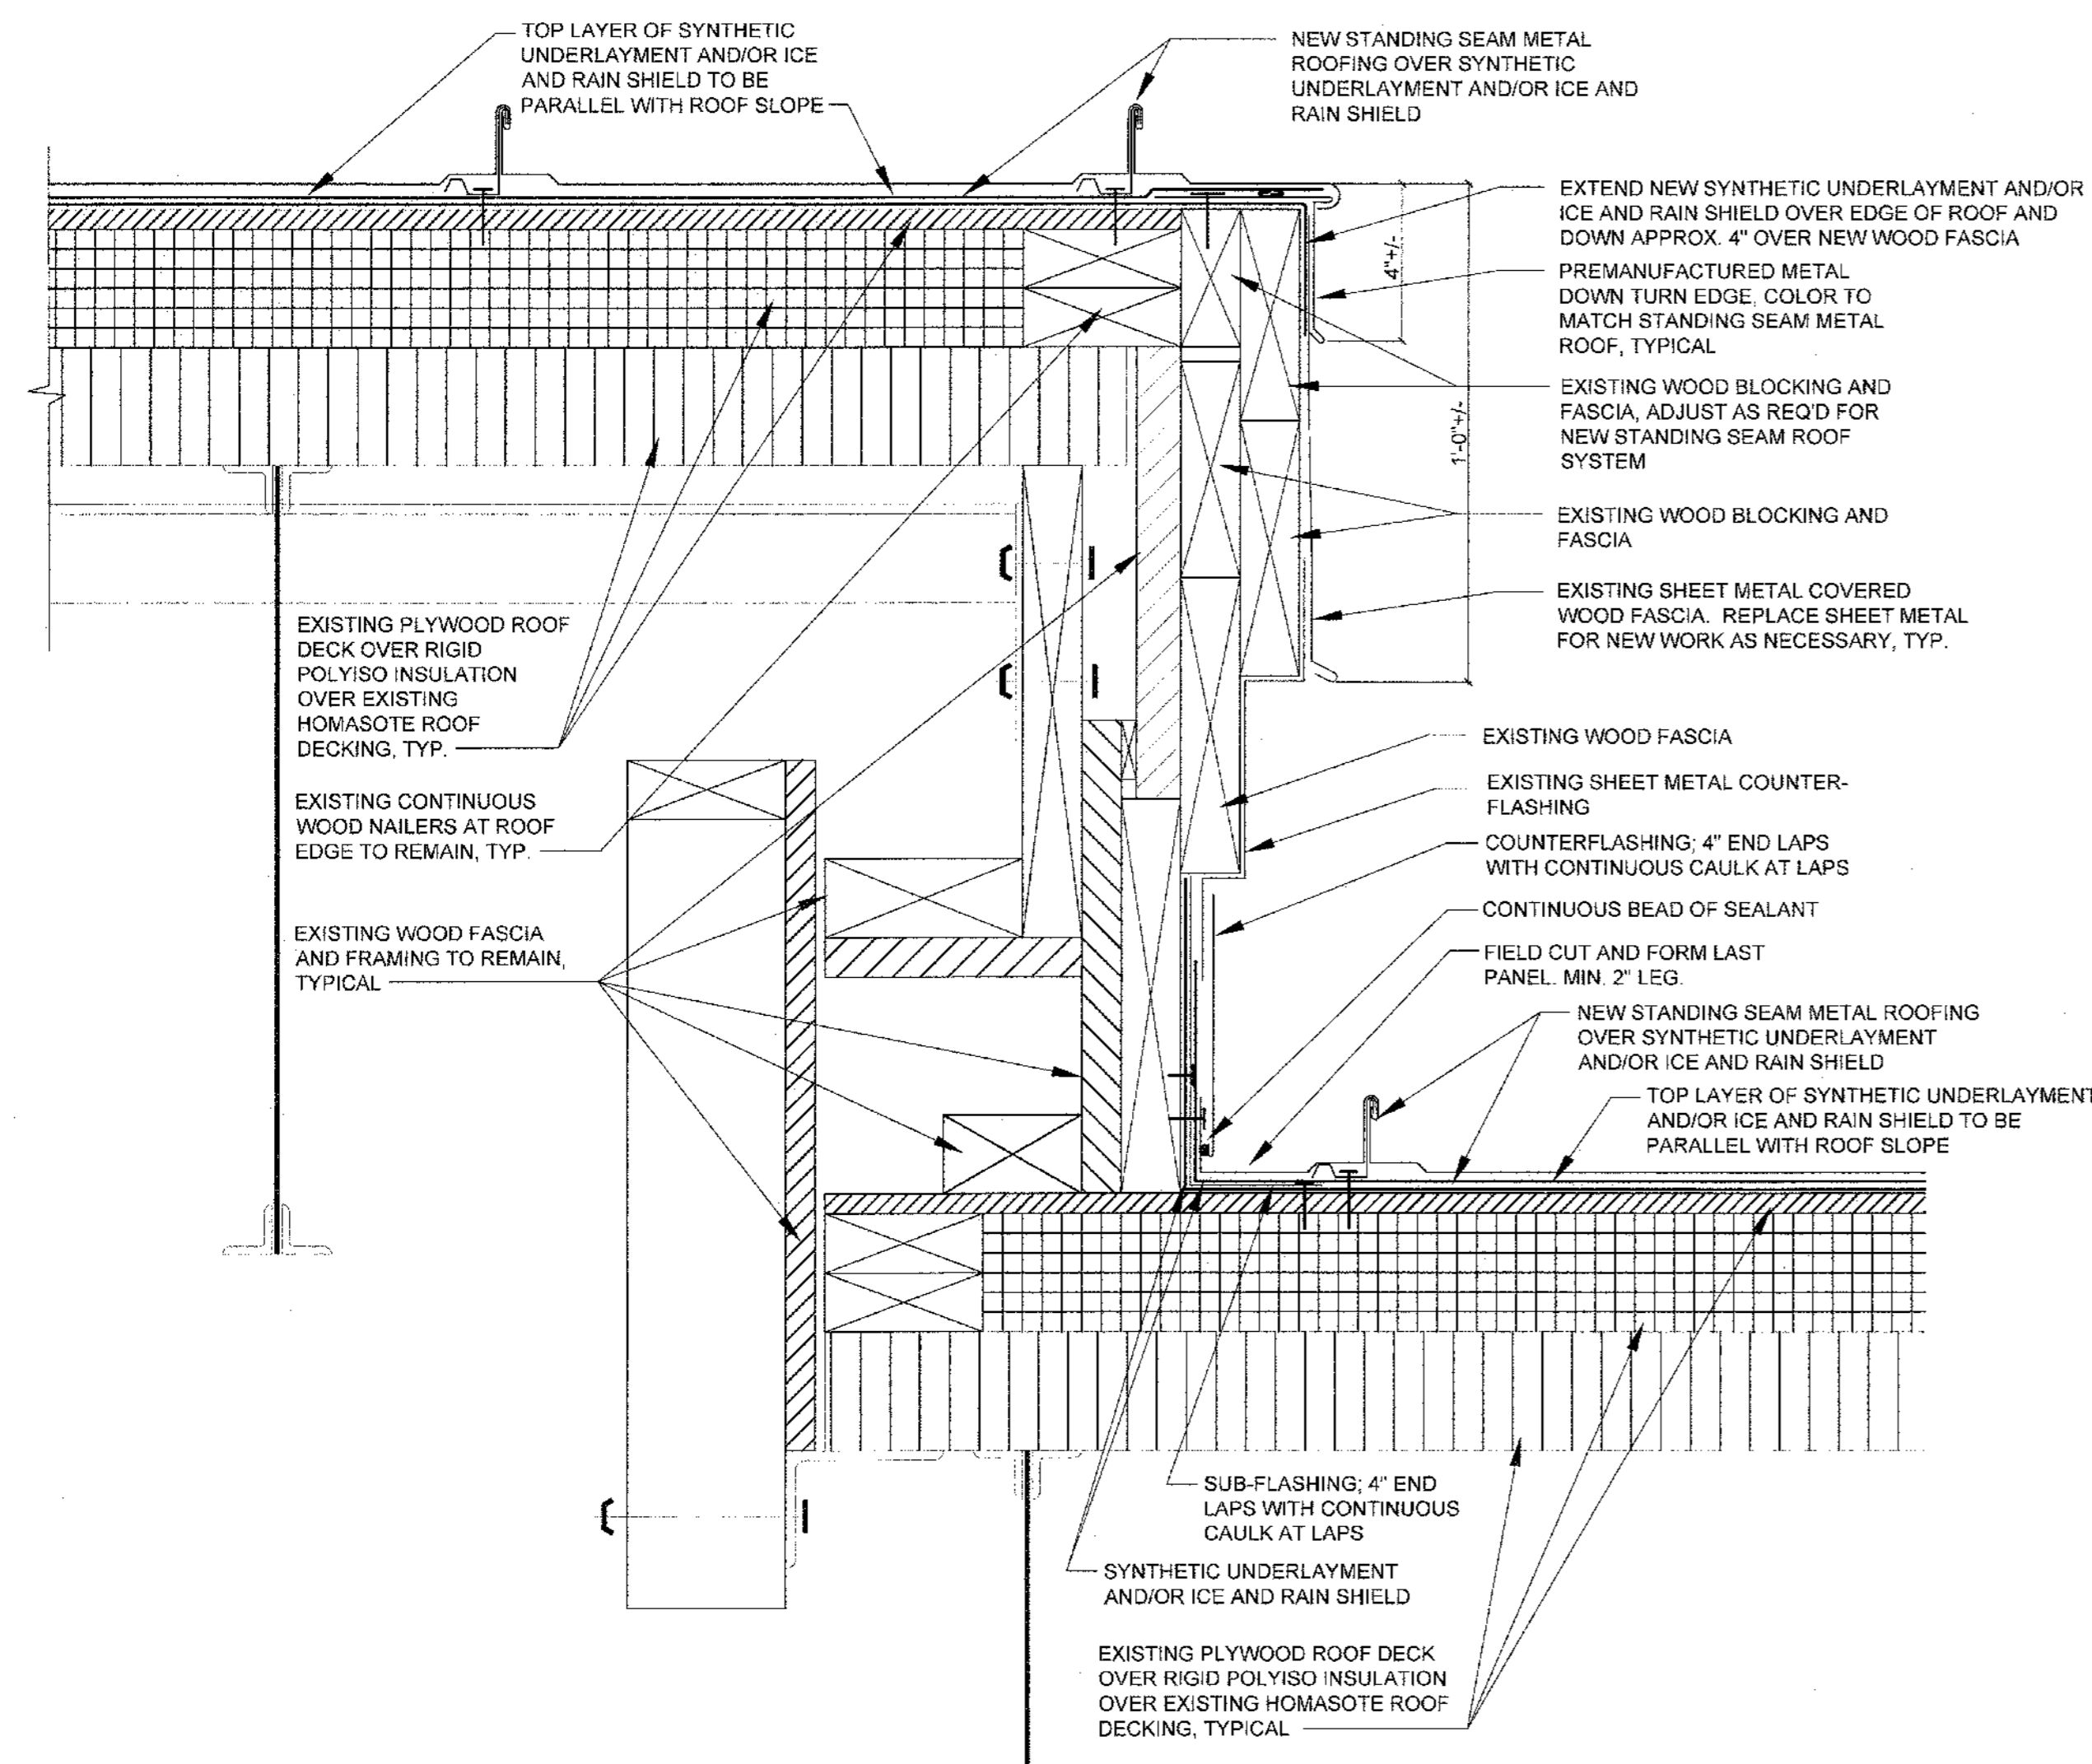


1 SECTION AT ROOF OVERHANG
A-503 SCALE: 3"=1'-0"

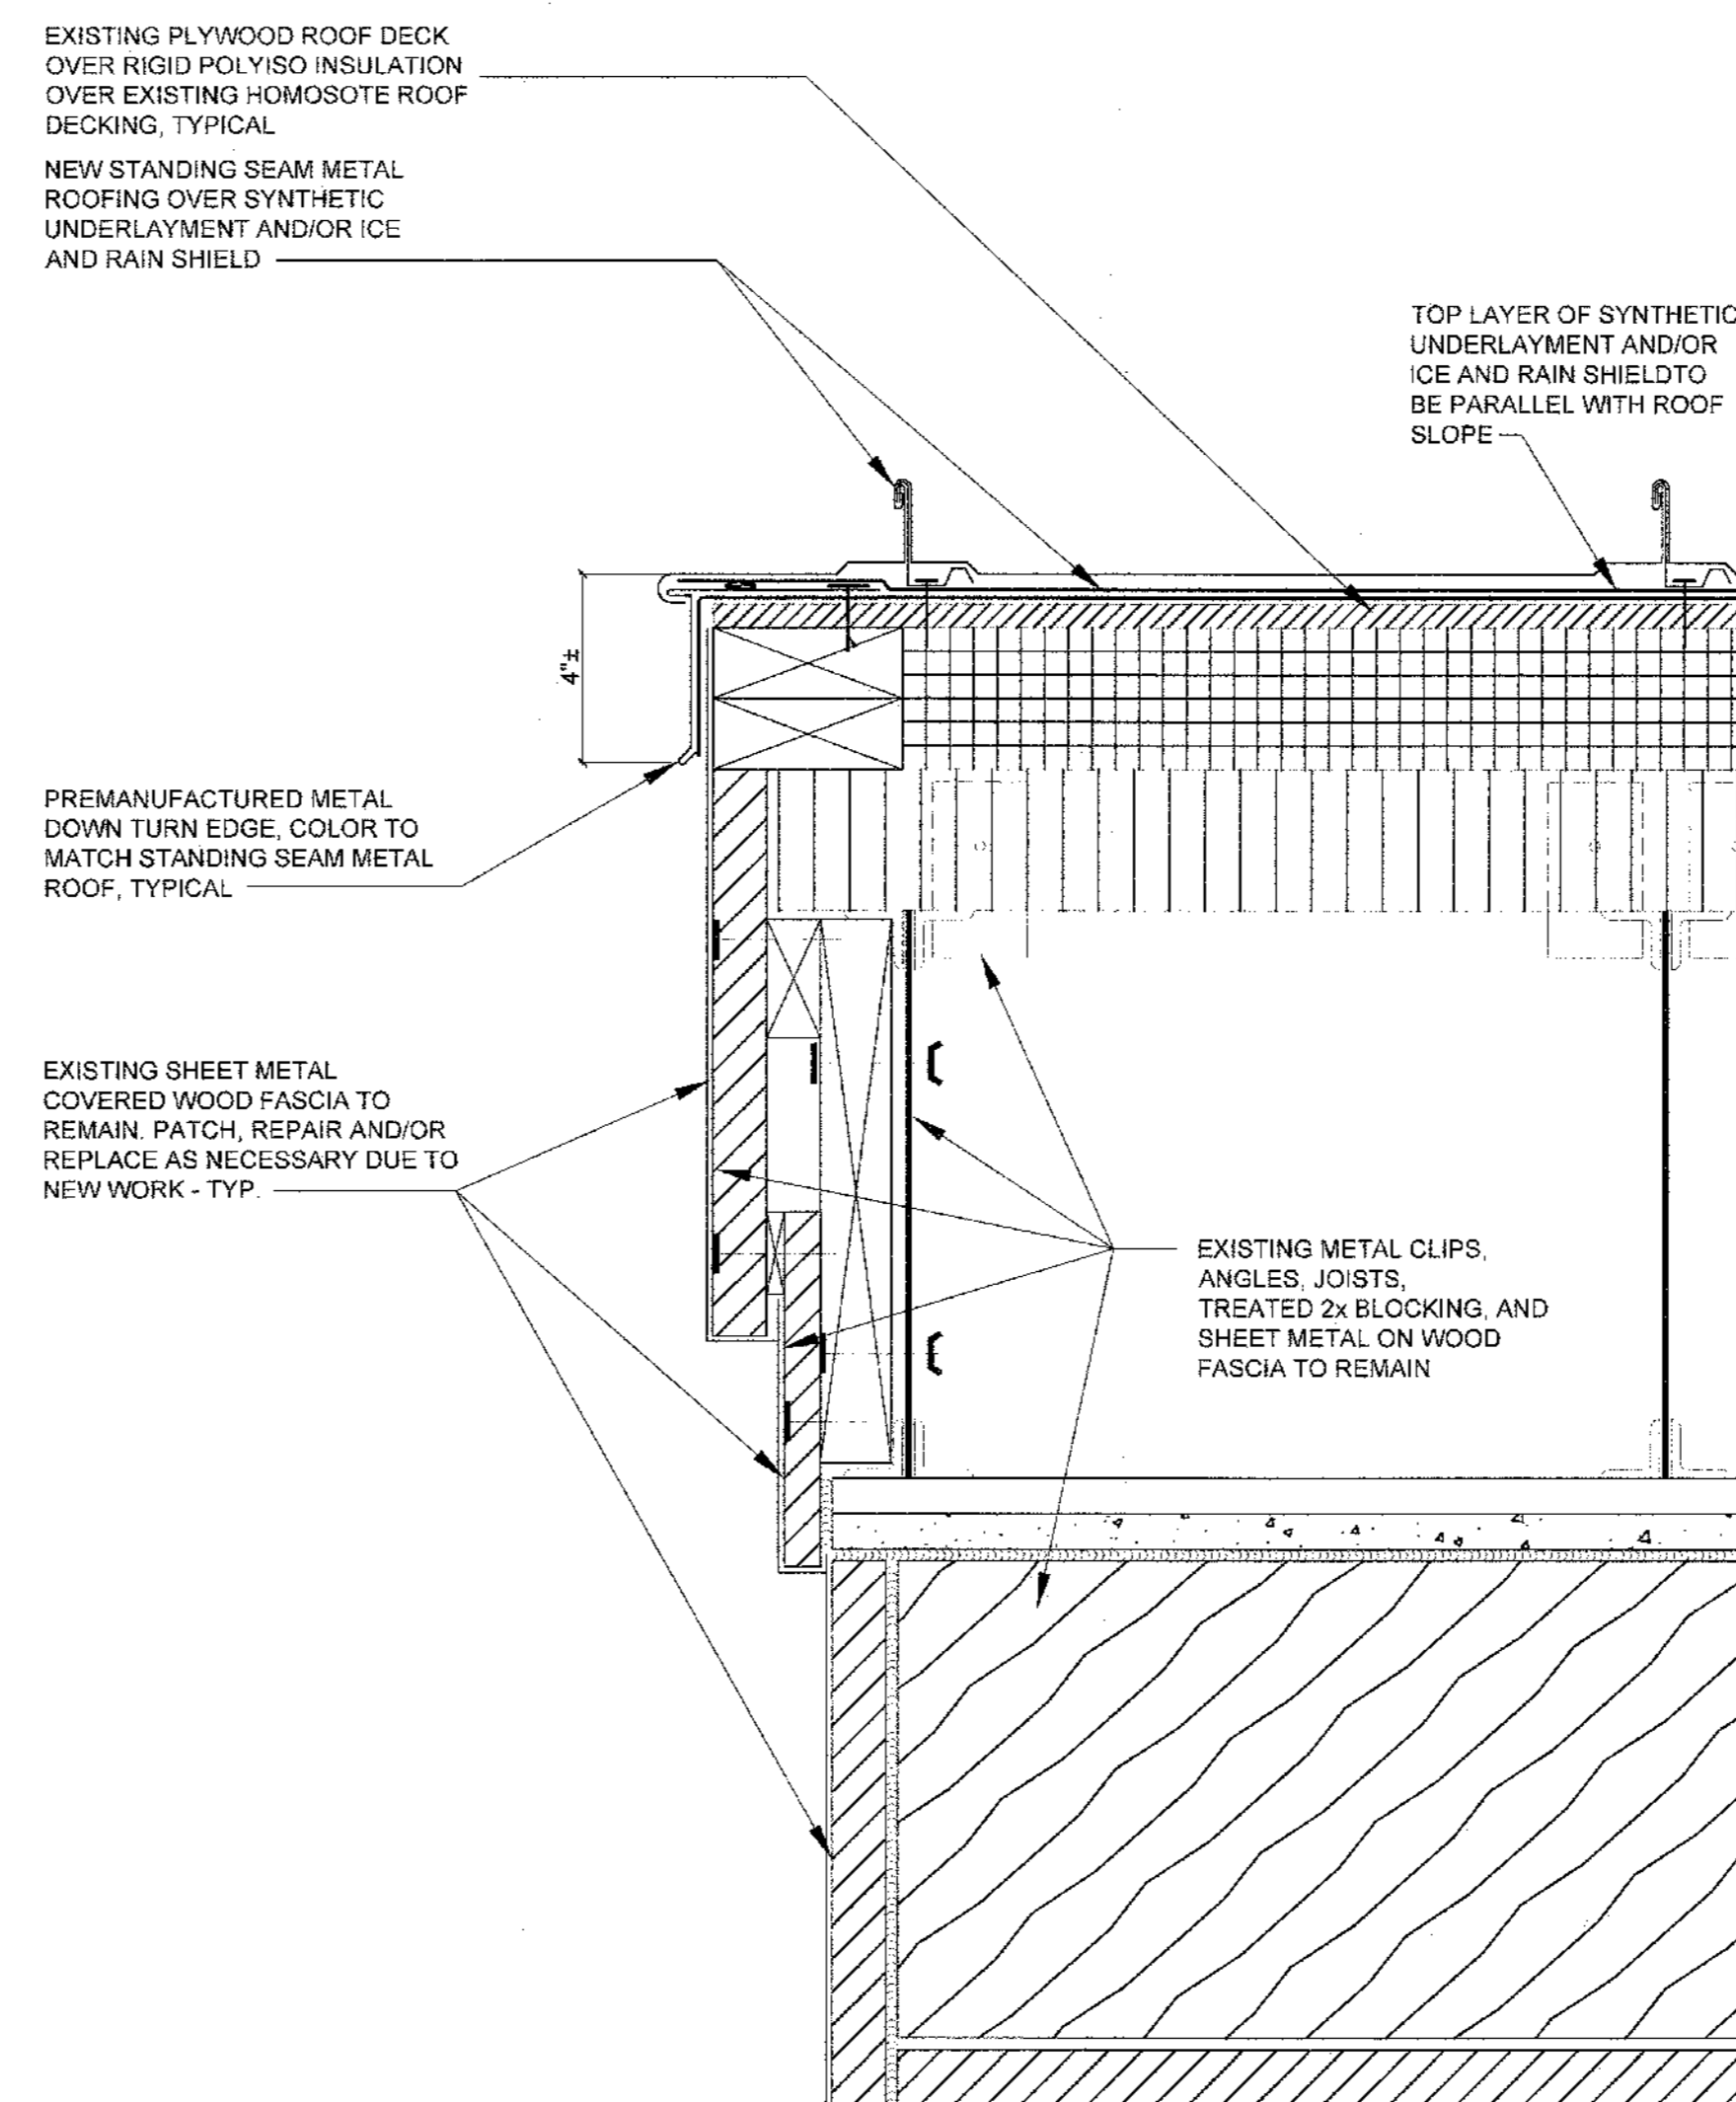

2 SECTION AT GABLE OVERHANG
A-503 SCALE: 3"=1'-0"

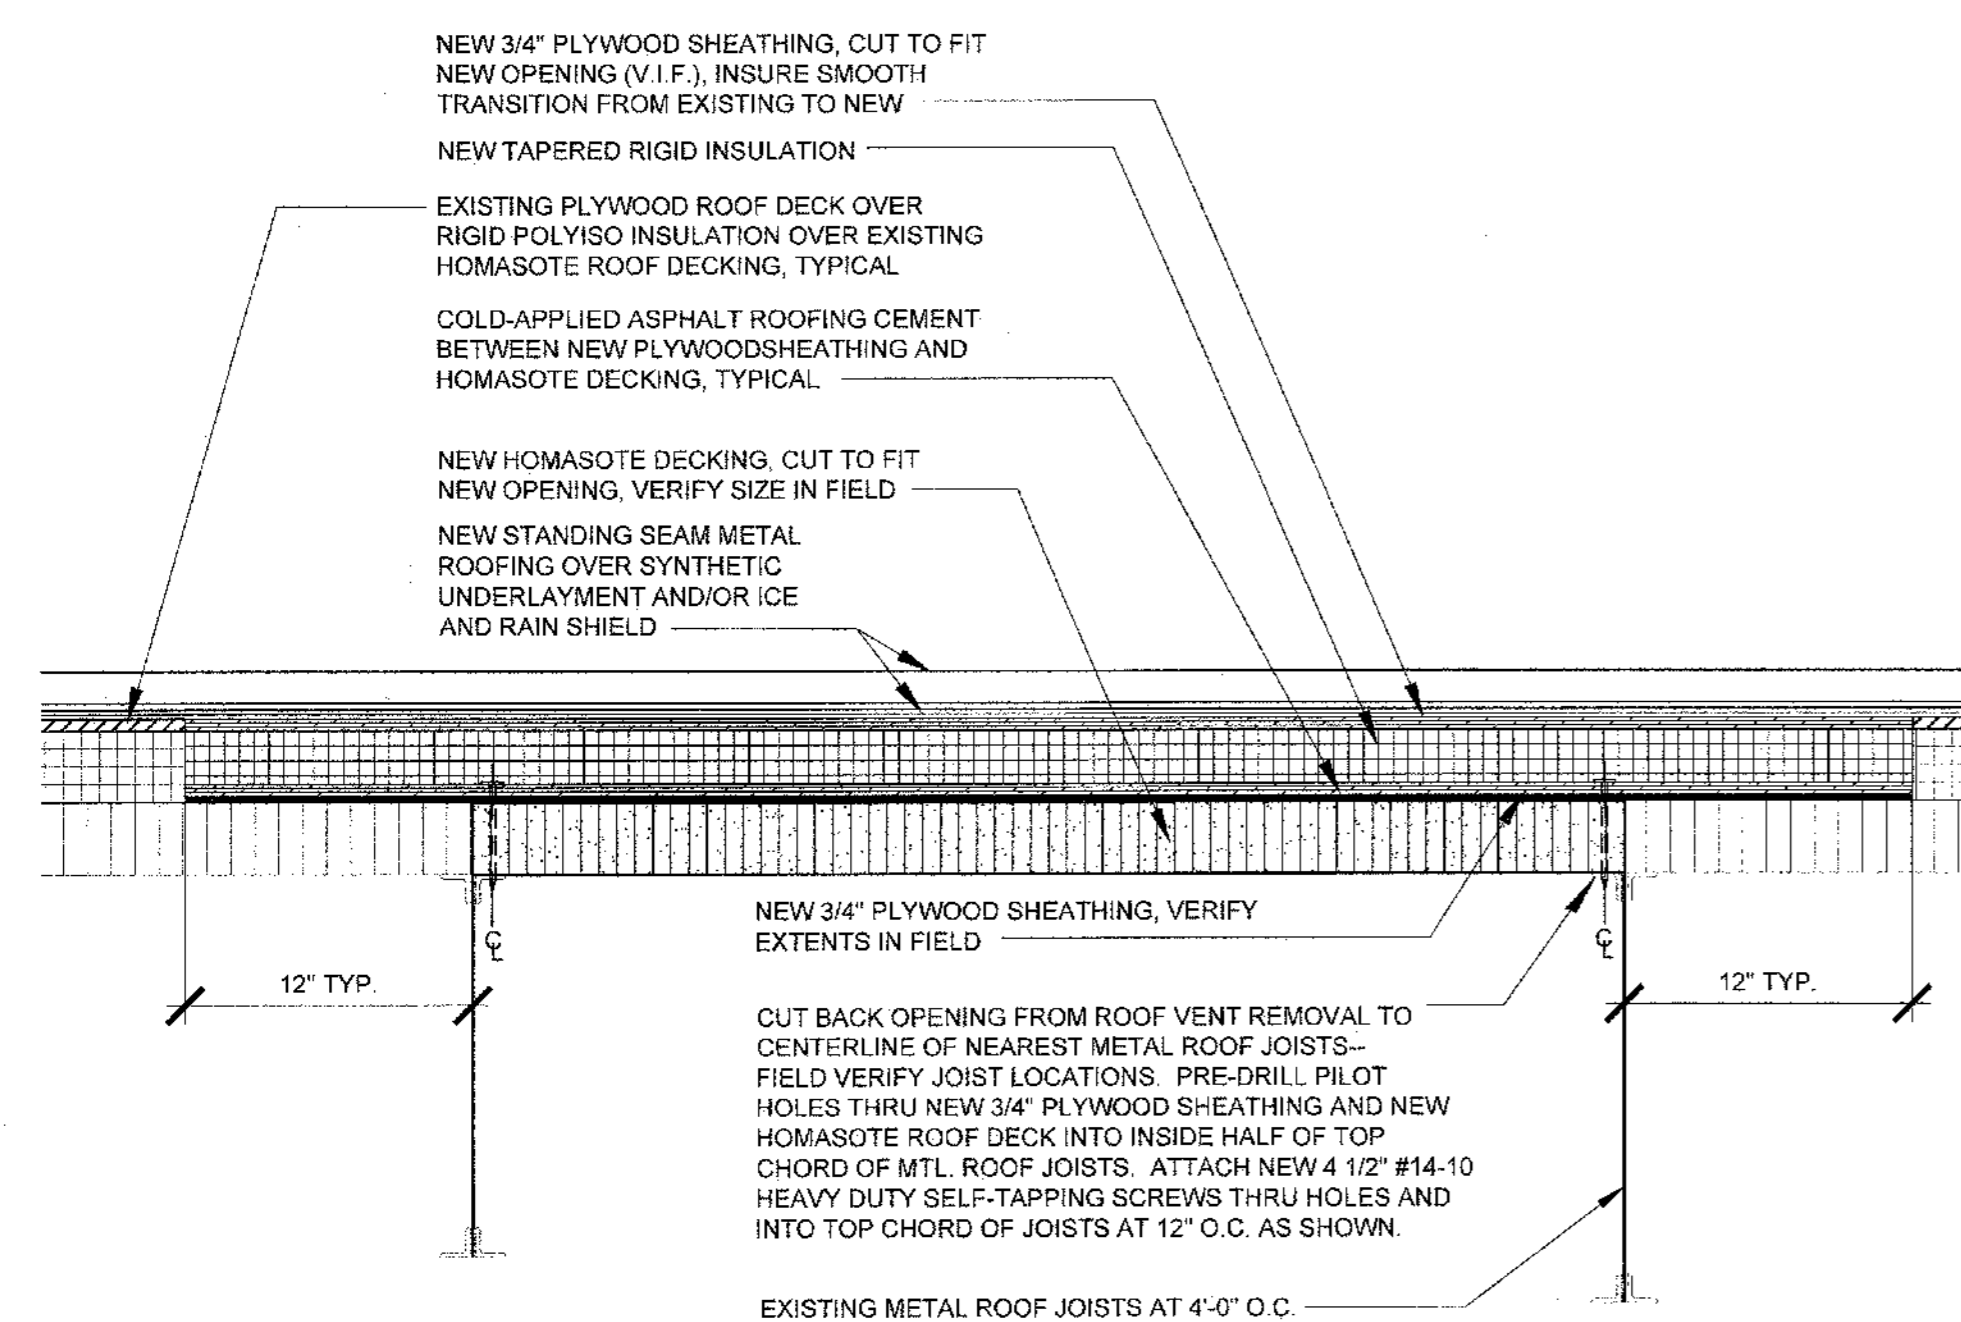

3 ROOF DECK PATCHING SECTION
A-503 SCALE: 1 1/2"=1'-0"

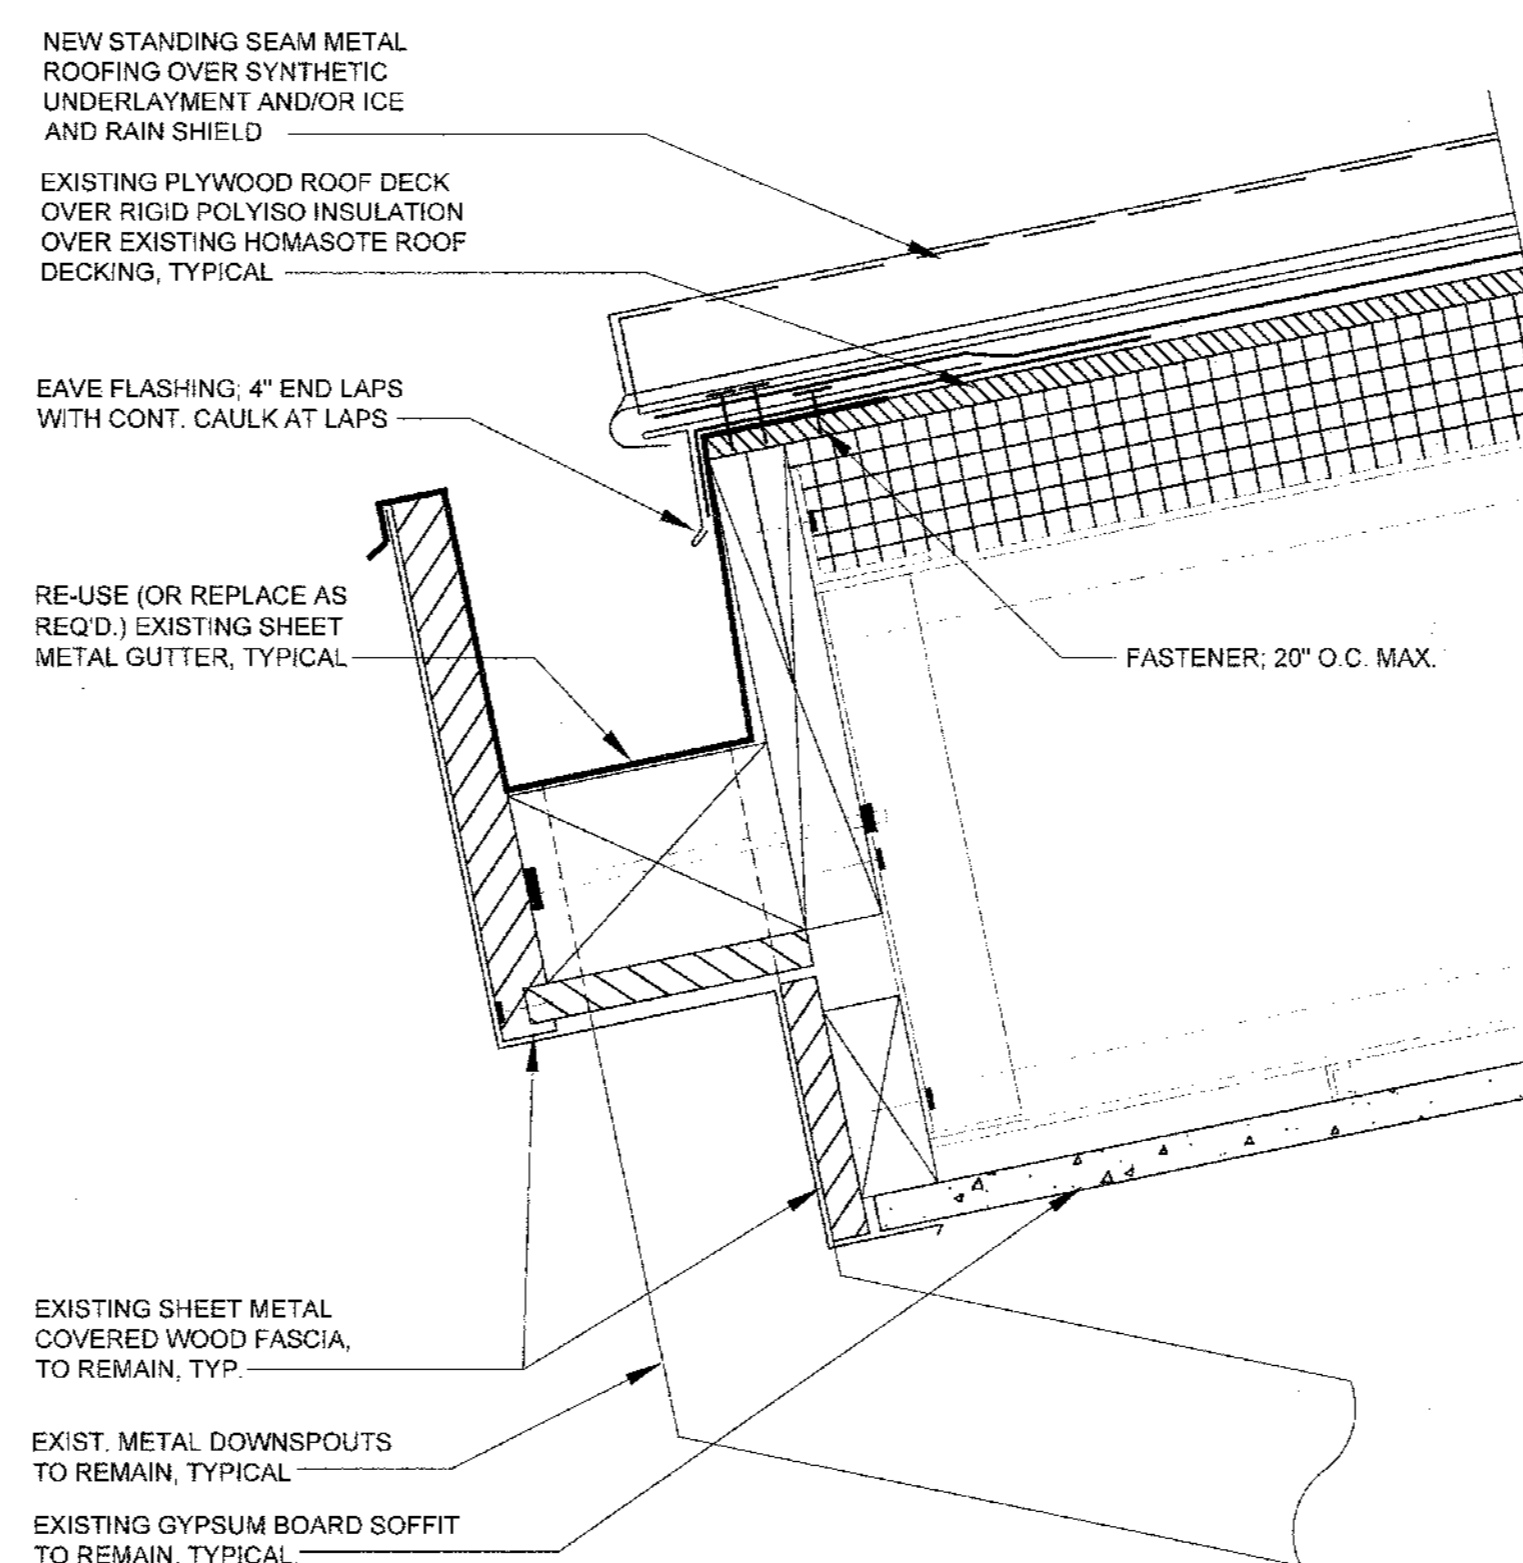

4 SECTION AT GUTTER
A-503 SCALE: 3"=1'-0"