

**CASCO**  
10877 WATSON ROAD  
ST. LOUIS, MO 63127  
ARCHITECTS / ENGINEERS  
314-821-1100

CASCO Diversified Corporation  
Certificate of Authority #000329 Arch.  
Certificate of Authority #000613 Eng.  
Exp. Date: 12/31/19

OFFICE OF  
ADMINISTRATION  
DIVISION OF FACILITIES  
MANAGEMENT,  
DESIGN AND  
CONSTRUCTION

DEPARTMENT OF  
MENTAL HEALTH

ROOF  
REPLACEMENT

KIRKSVILLE REGIONAL OFFICE

1702 EAST LAHARPE STREET  
KIRKSVILLE, MISSOURI

PROJECT # M1706-01  
SITE # 3620  
FACILITY # 47570

REVISION: \_\_\_\_\_  
DATE: \_\_\_\_\_  
REVISION: \_\_\_\_\_  
DATE: \_\_\_\_\_  
REVISION: \_\_\_\_\_  
DATE: \_\_\_\_\_  
ISSUE DATE: 05/25/2018

CAD DWG FILE: M1706-01 A-503  
DRAWN BY: MAM  
CHECKED BY: MSS  
DESIGNED BY: MSS


SHEET TITLE:

ROOF DETAILS

SHEET NUMBER:


**A-503**

6 OF 6 SHEETS  
05/25/2018

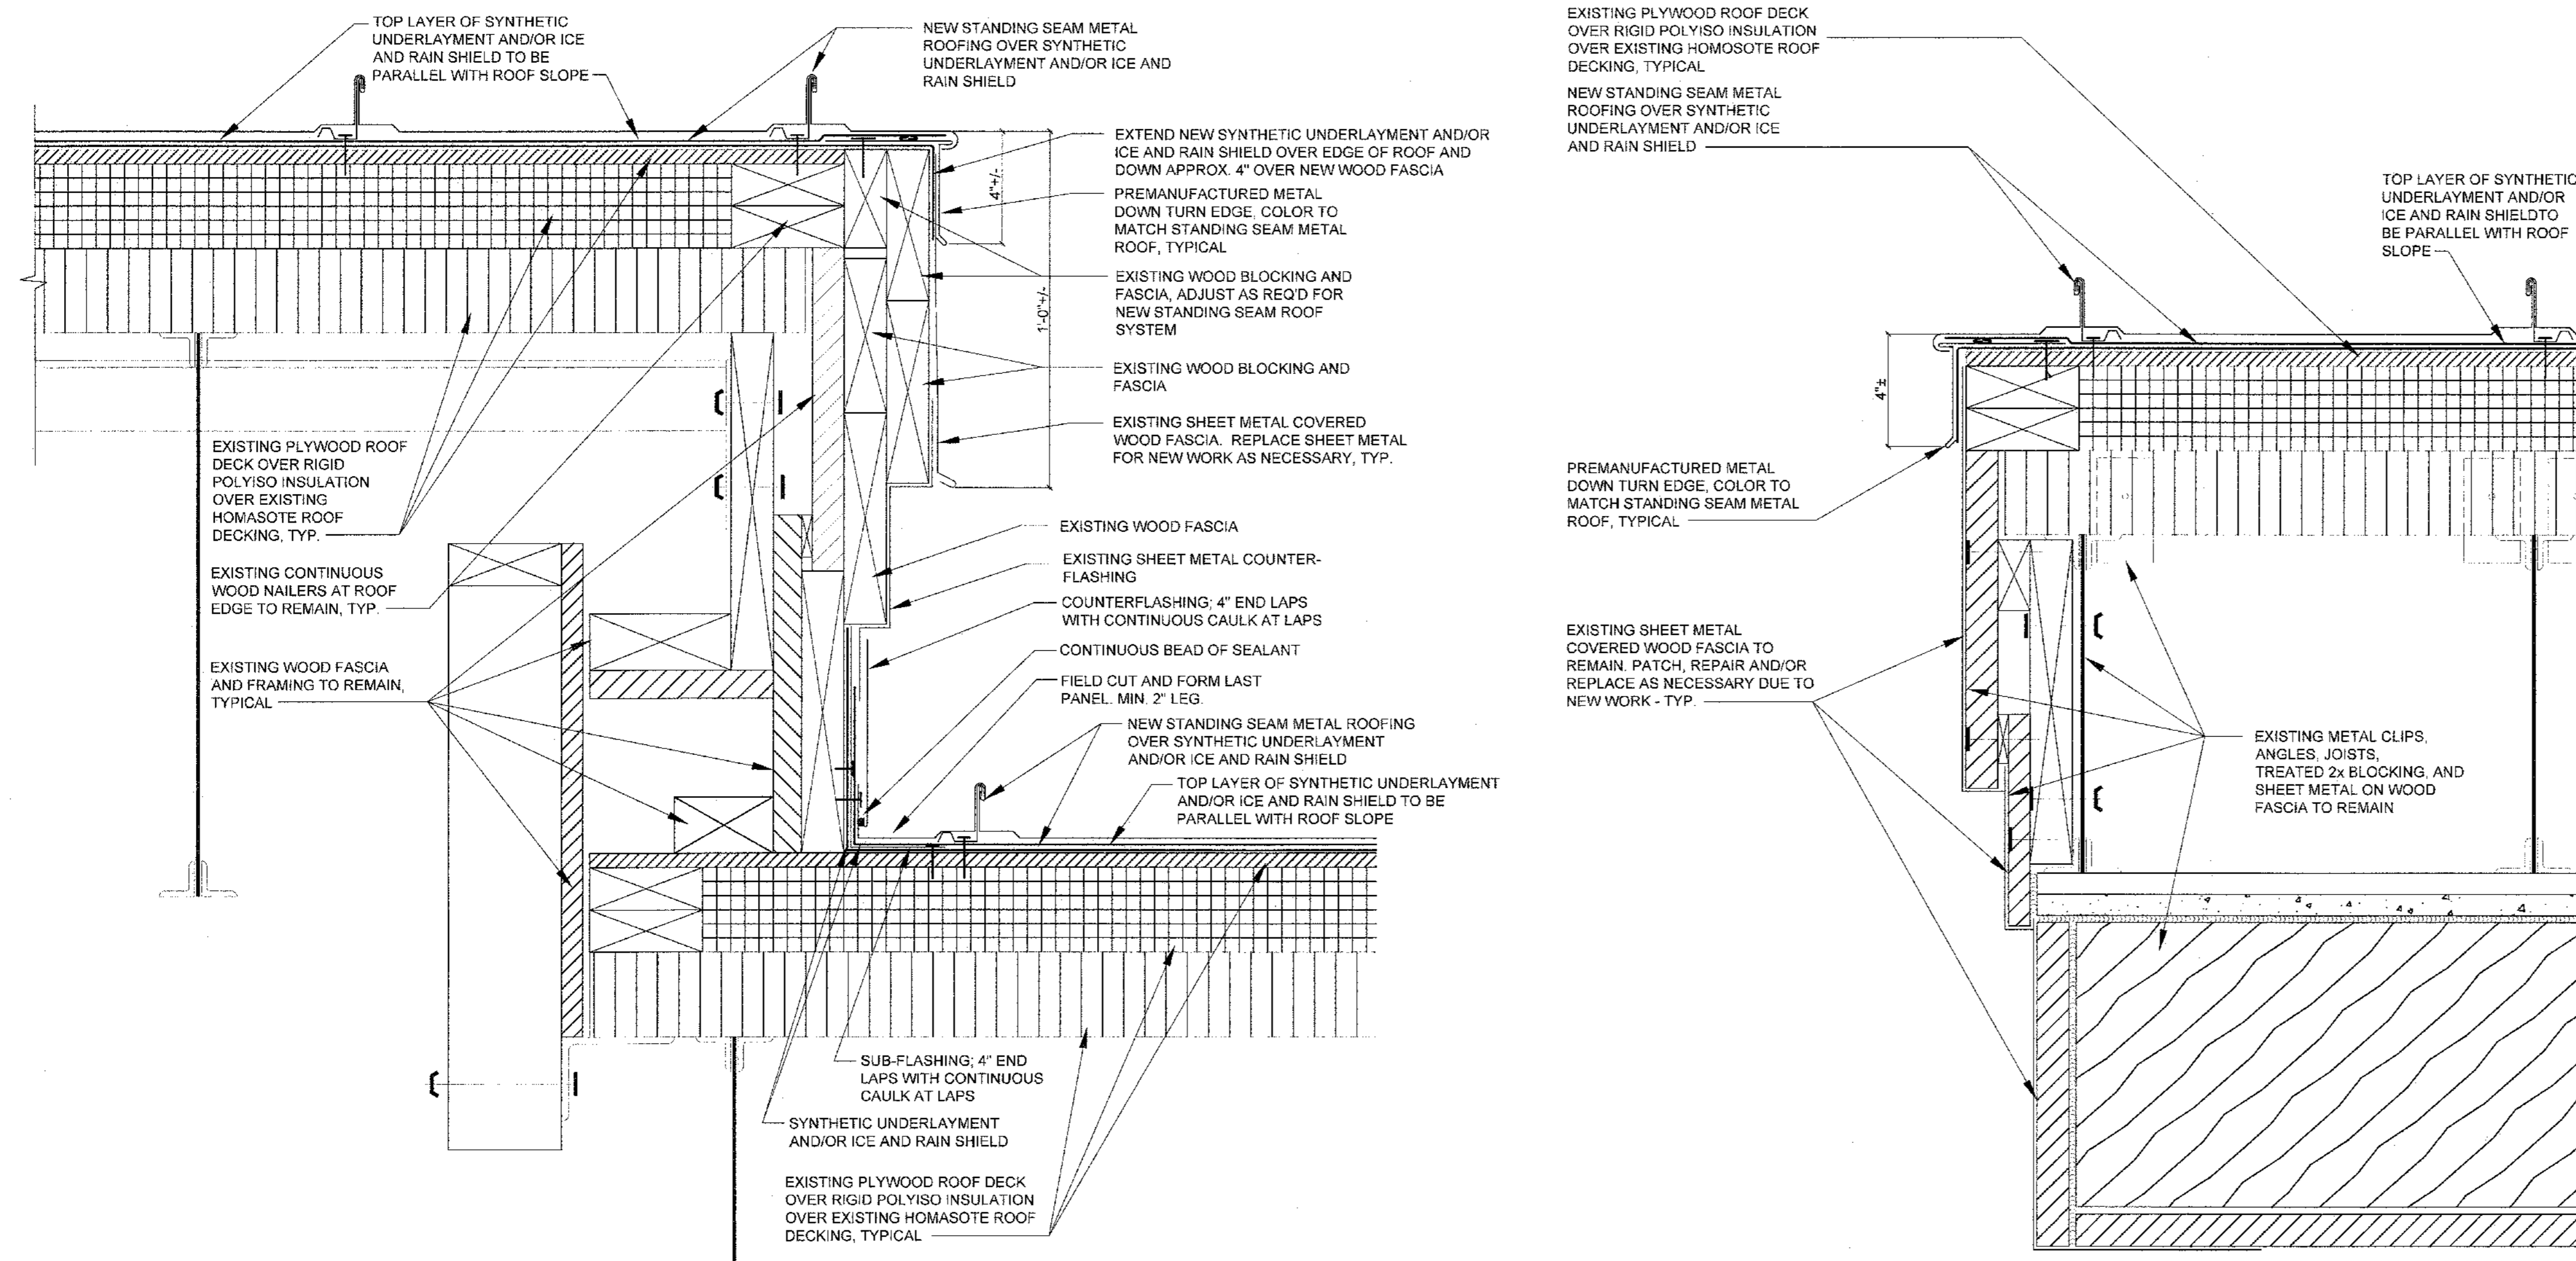


1 SECTION AT ROOF OVERHANG  
A-503 SCALE: 3"=1'-0"

2 SECTION AT GABLE OVERHANG  
A-503 SCALE: 3"=1'-0"

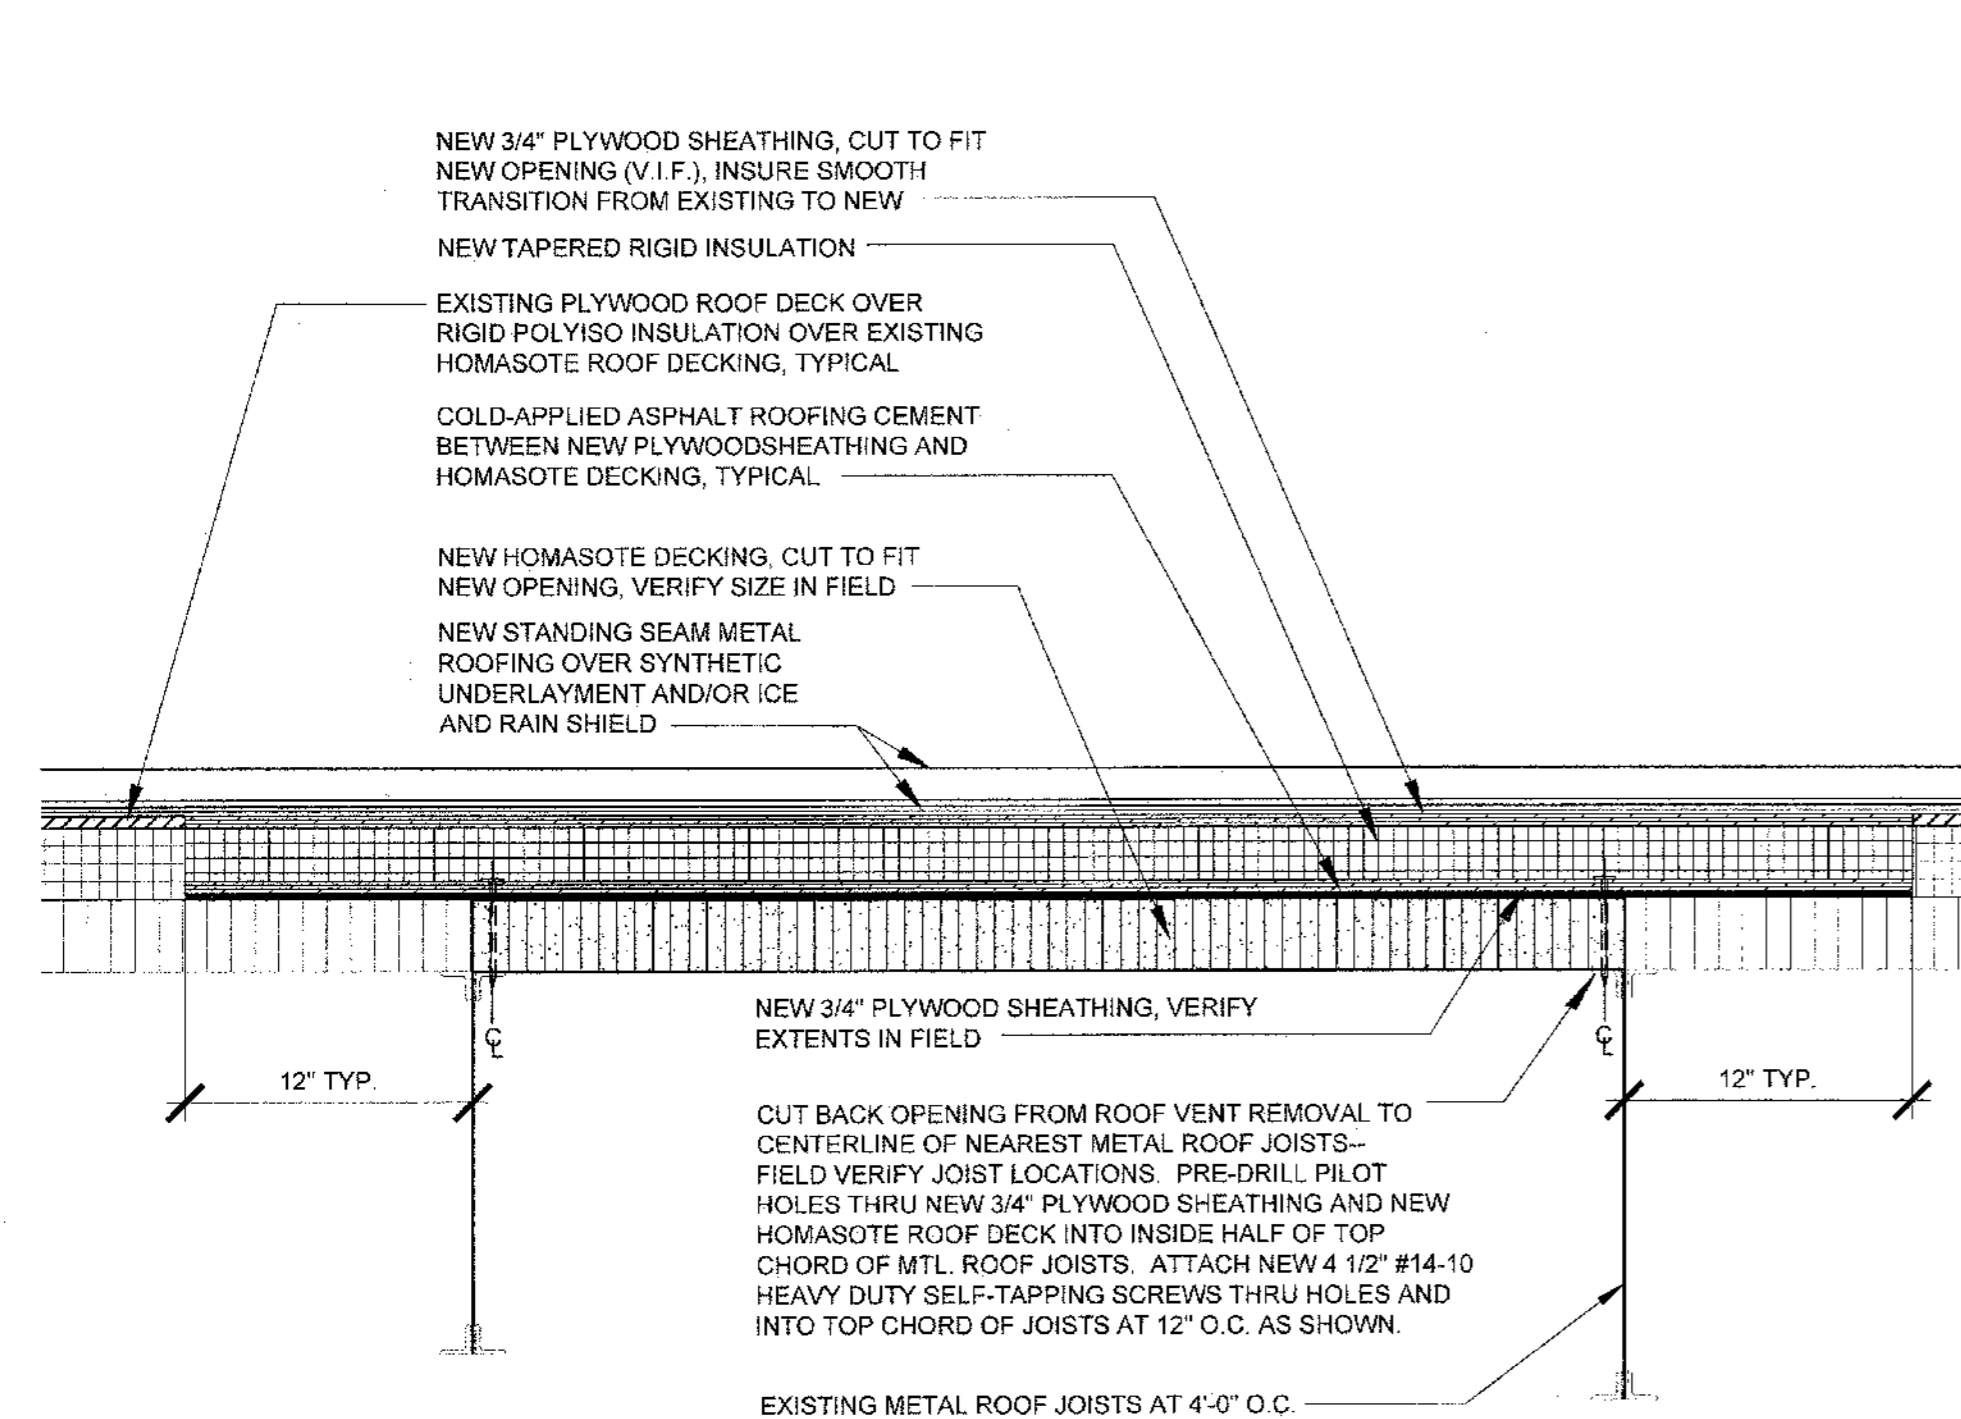

3 ROOF DECK PATCHING SECTION  
A-503 SCALE: 1 1/2"=1'-0"

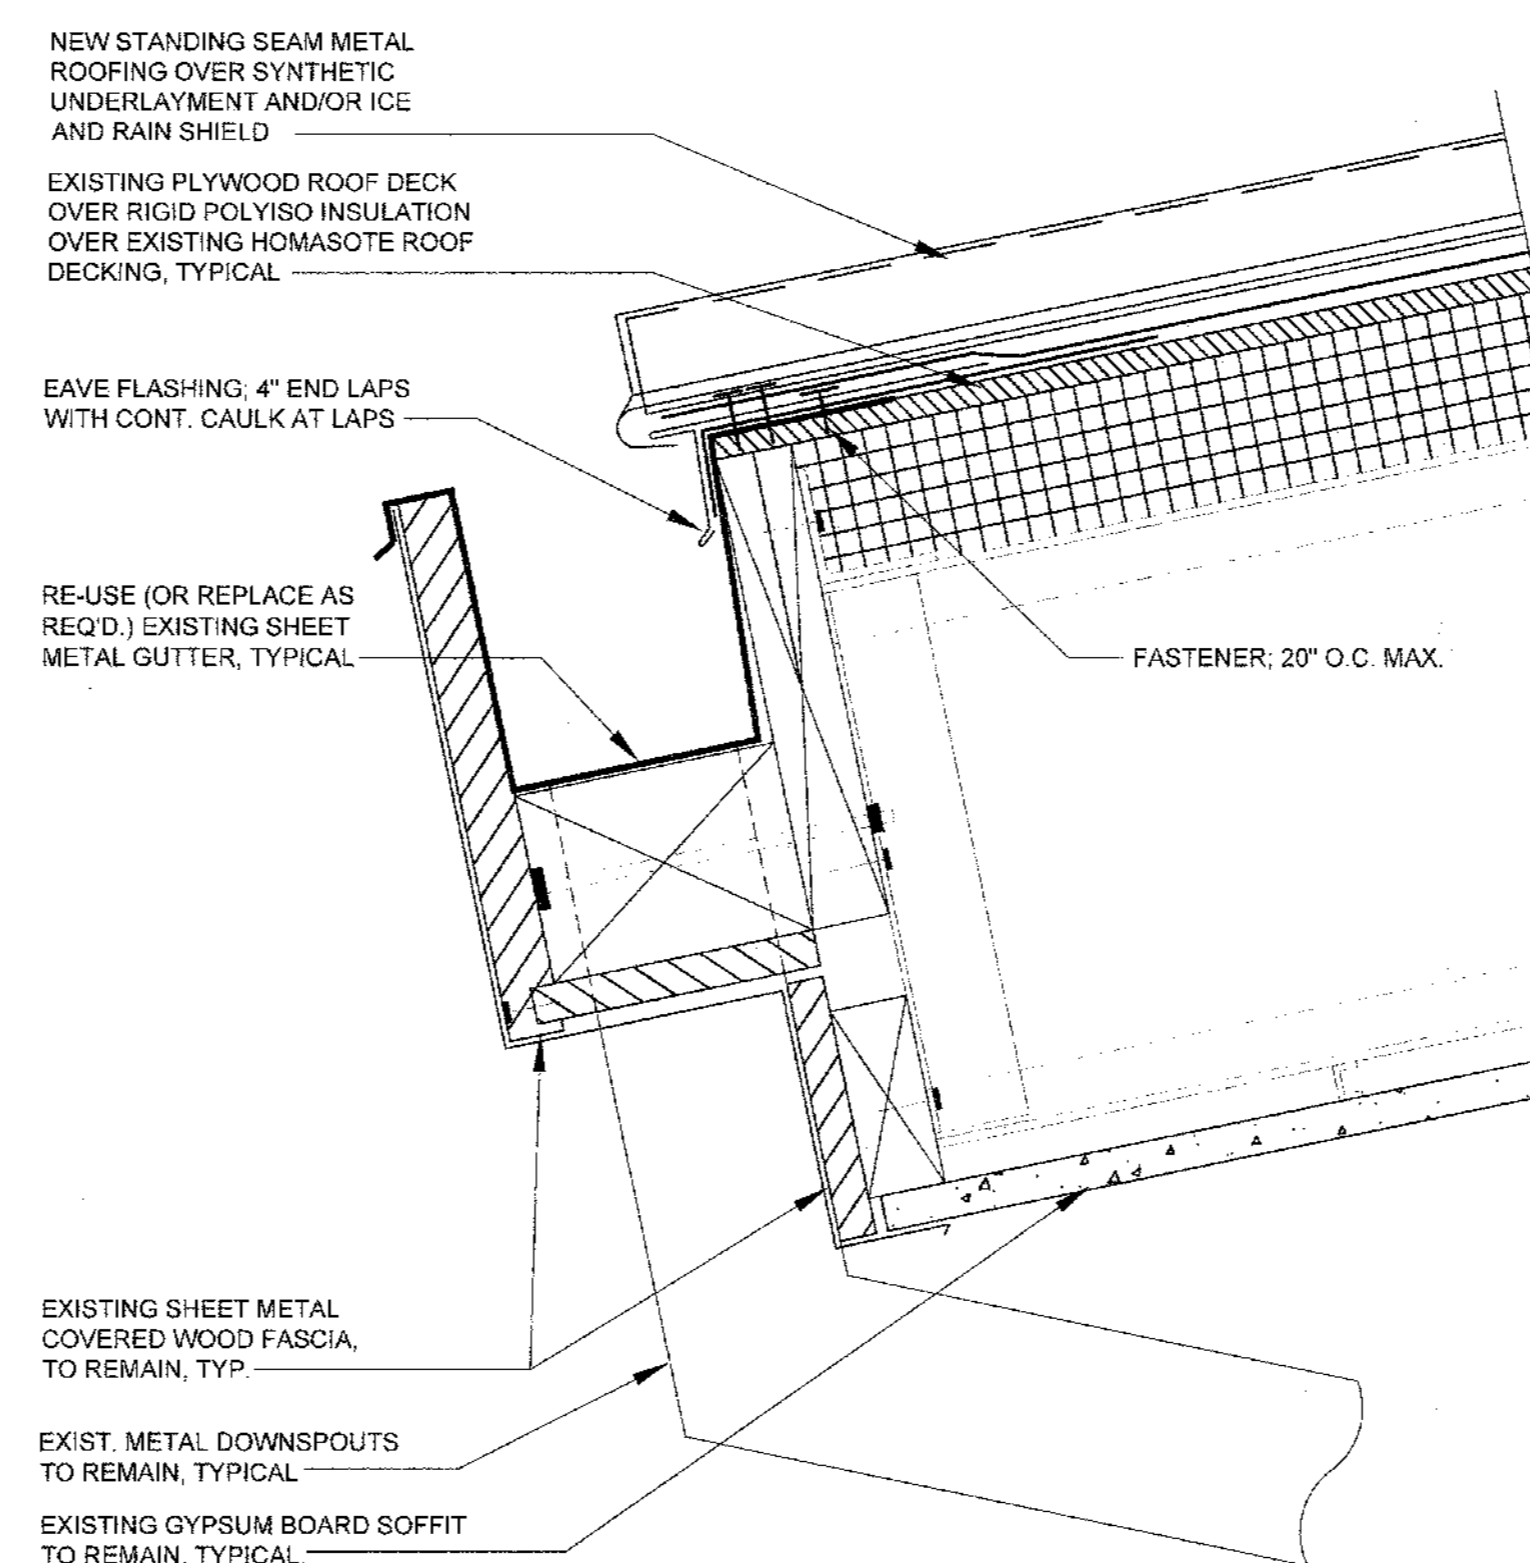

4 SECTION AT GUTTER  
A-503 SCALE: 3"=1'-0"