

CENTRAL MISSOURI PROFESSIONAL SERVICES, INC.
 CIVIL ENGINEER
 MISSOURI STATE CERTIFICATE OF AUTHORITY # 001558

SSC ENGINEERING, INC.
 MECHANICAL/ELECTRICAL/PLUMBING ENGINEER
 MISSOURI STATE CERTIFICATE OF AUTHORITY # 001244

SSC ENGINEERING, INC.
 STRUCTURAL ENGINEER
 MISSOURI STATE CERTIFICATE OF AUTHORITY # 001244




Missouri State Certificate of Authority # 000143
 631 West Main Street
 Jefferson City, Missouri
 (573) 636-5000 phone

PLAN AND SECTION DETAILS

MISSOURI SOYBEAN INNOVATION CENTER
 NEW OFFICE BUILDING
 734 S. COUNTRY CLUB DRIVE
 JEFFERSON CITY, MISSOURI


PROJECT NO. 1613
 DATE: SEP. 12, 2018

A308

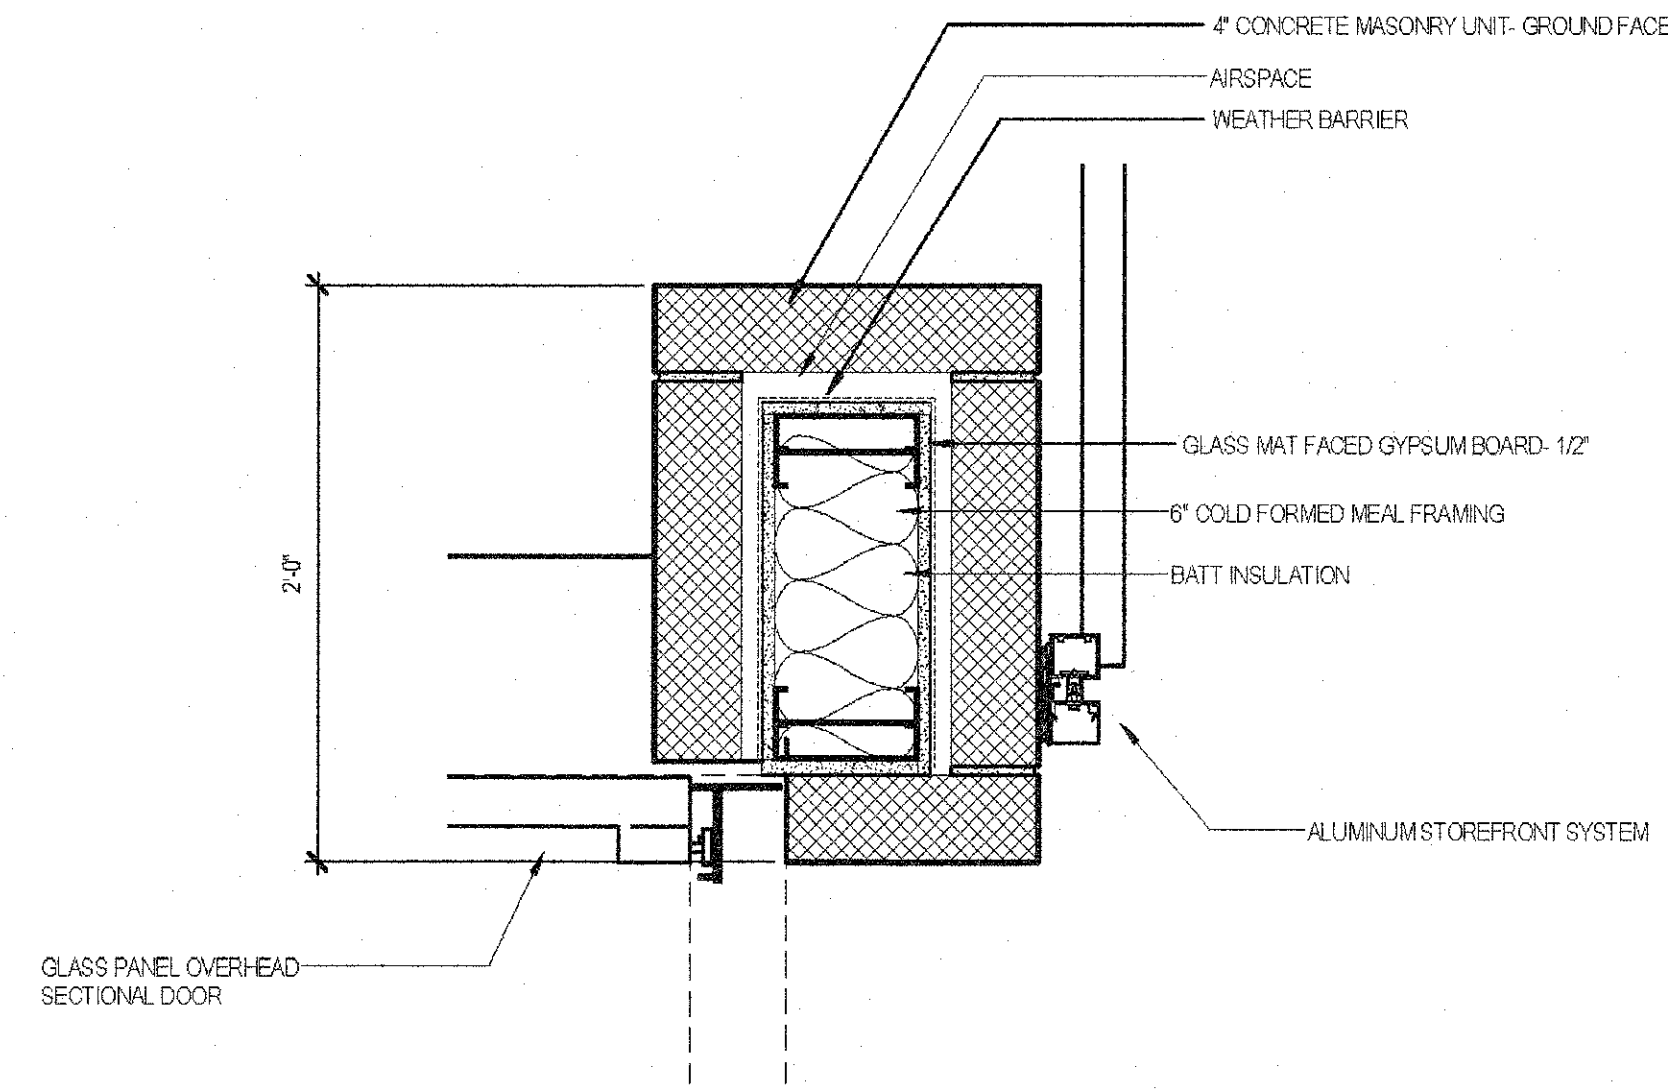


D10 PLAN DETAIL AT SECTIONAL DOOR

SCALE: 1 1/2" = 1'-0"

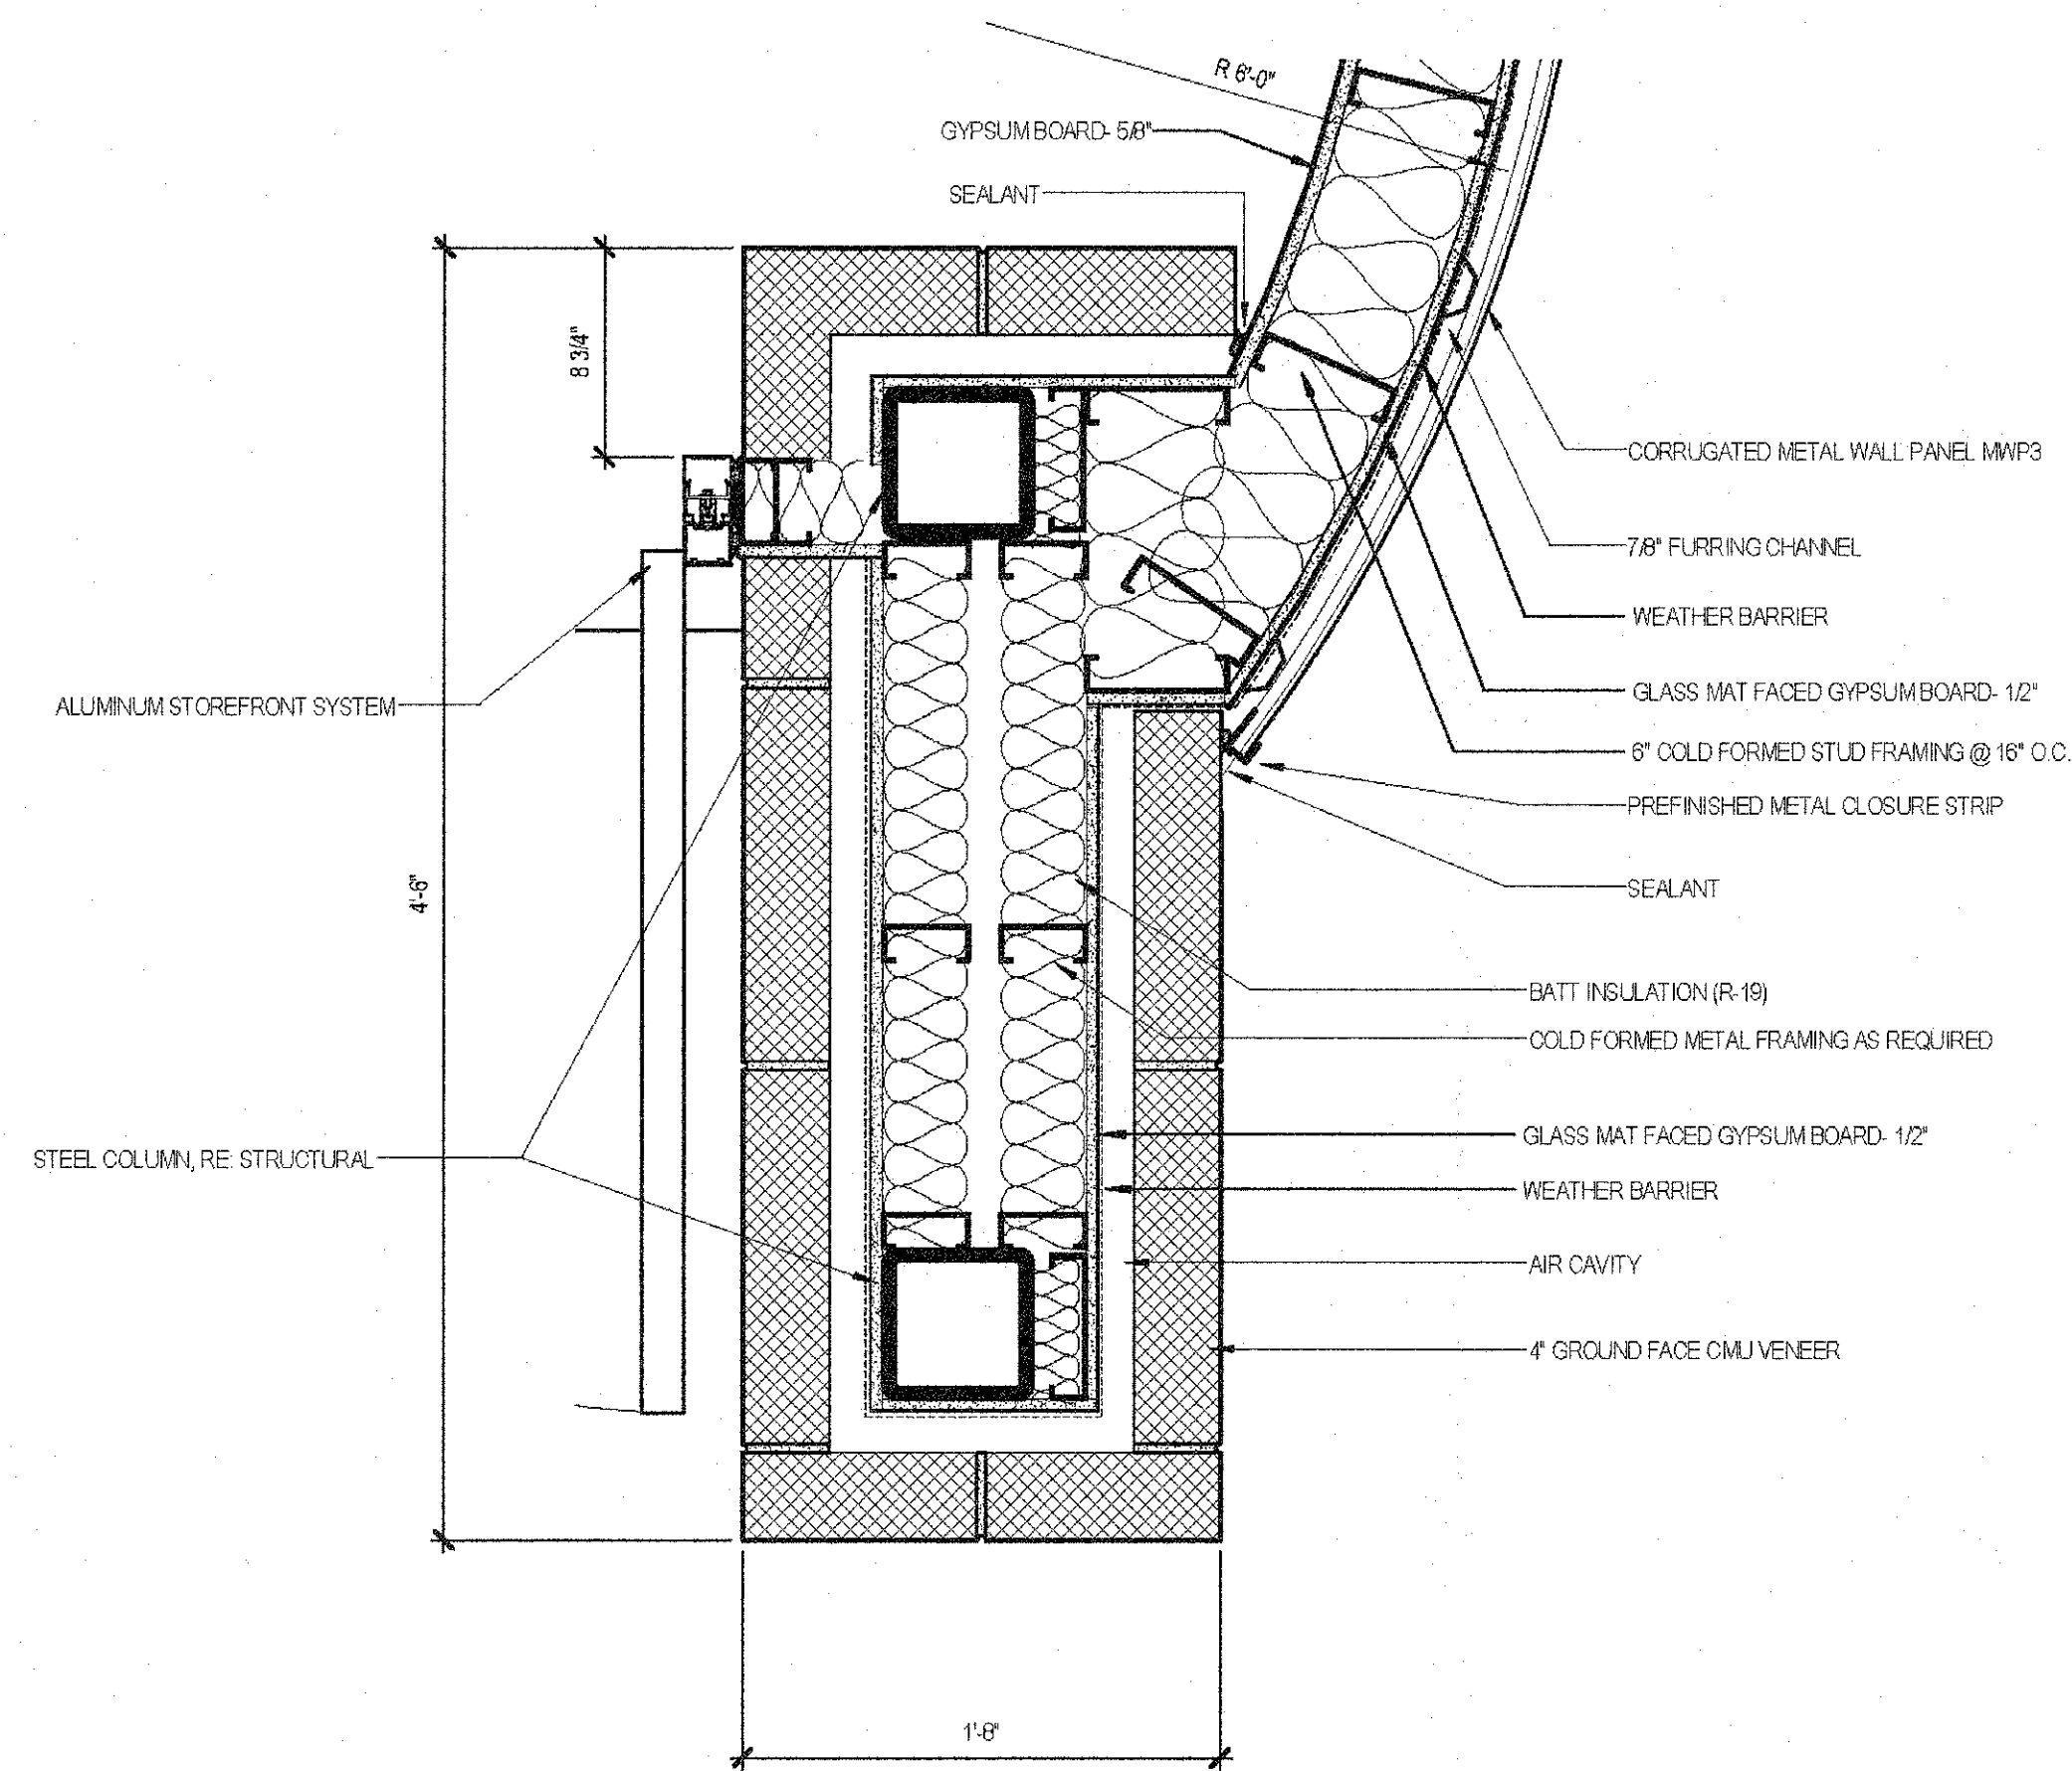


K2 Plan Detail- Entry Surround

SCALE: 1 1/2" = 1'-0"

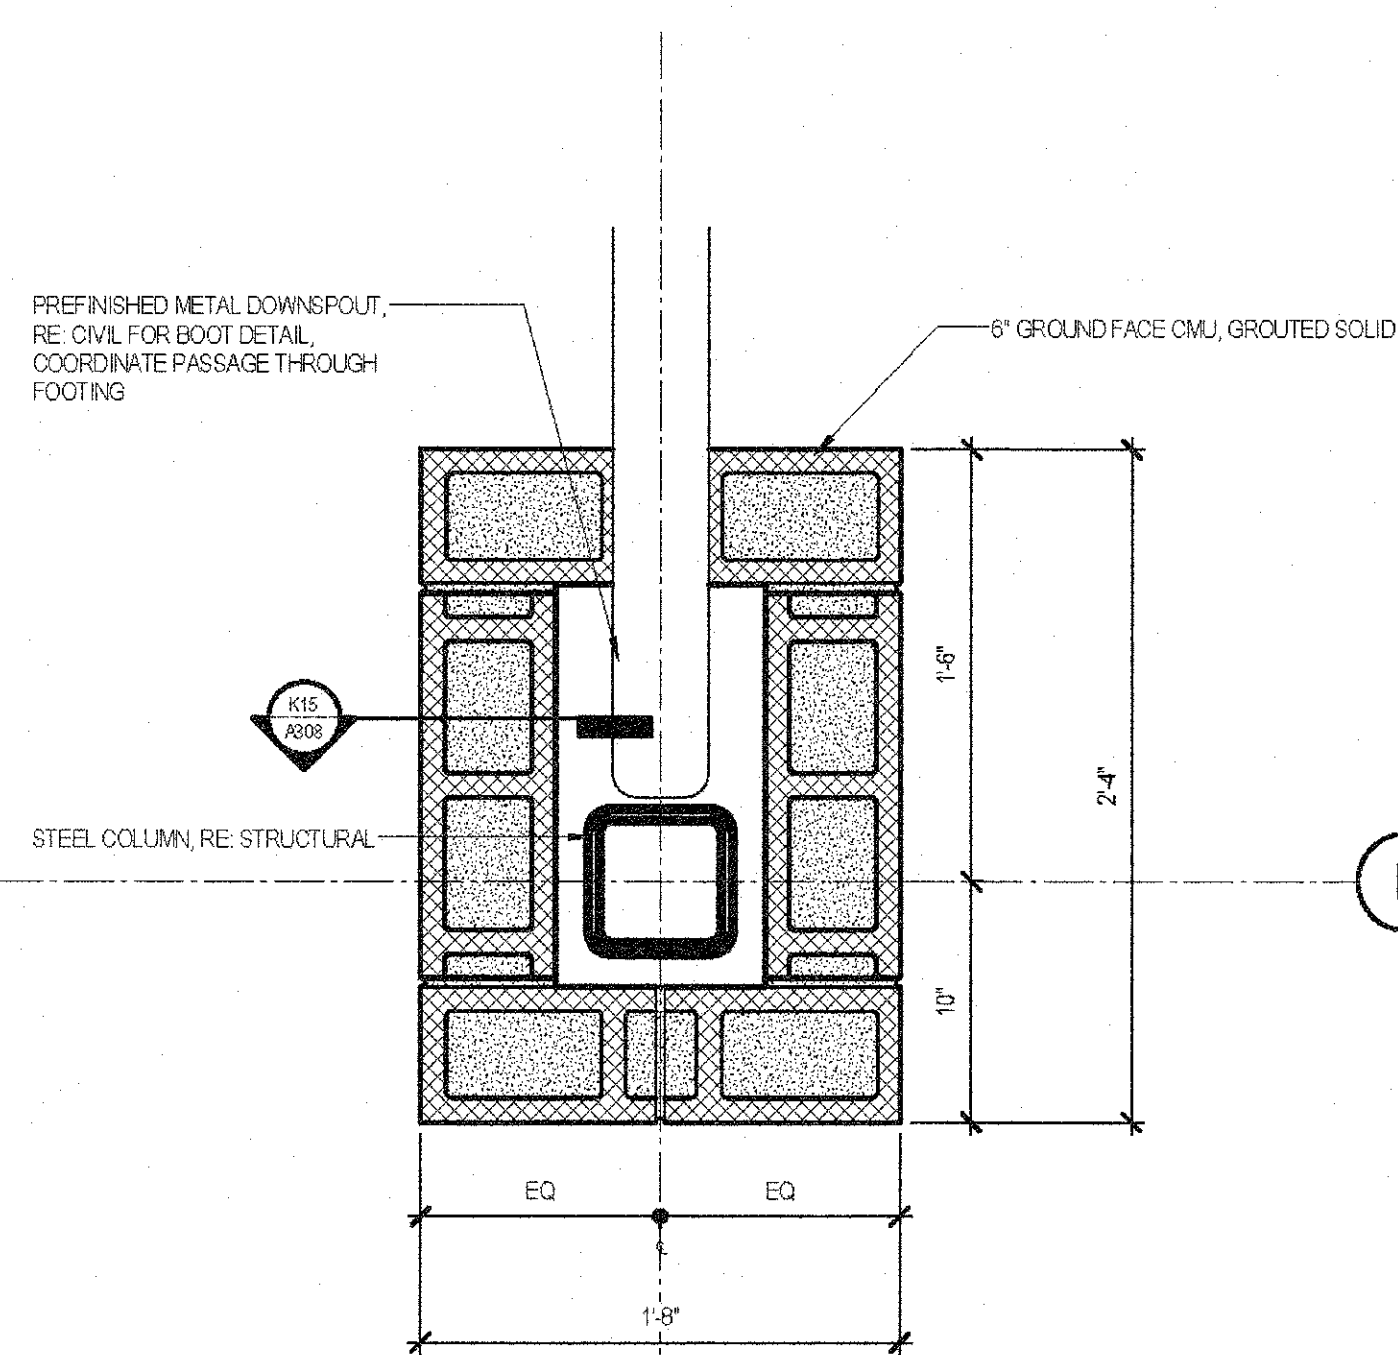

K10 Plant Detail- Exterior Column

SCALE: 1 1/2" = 1'-0"

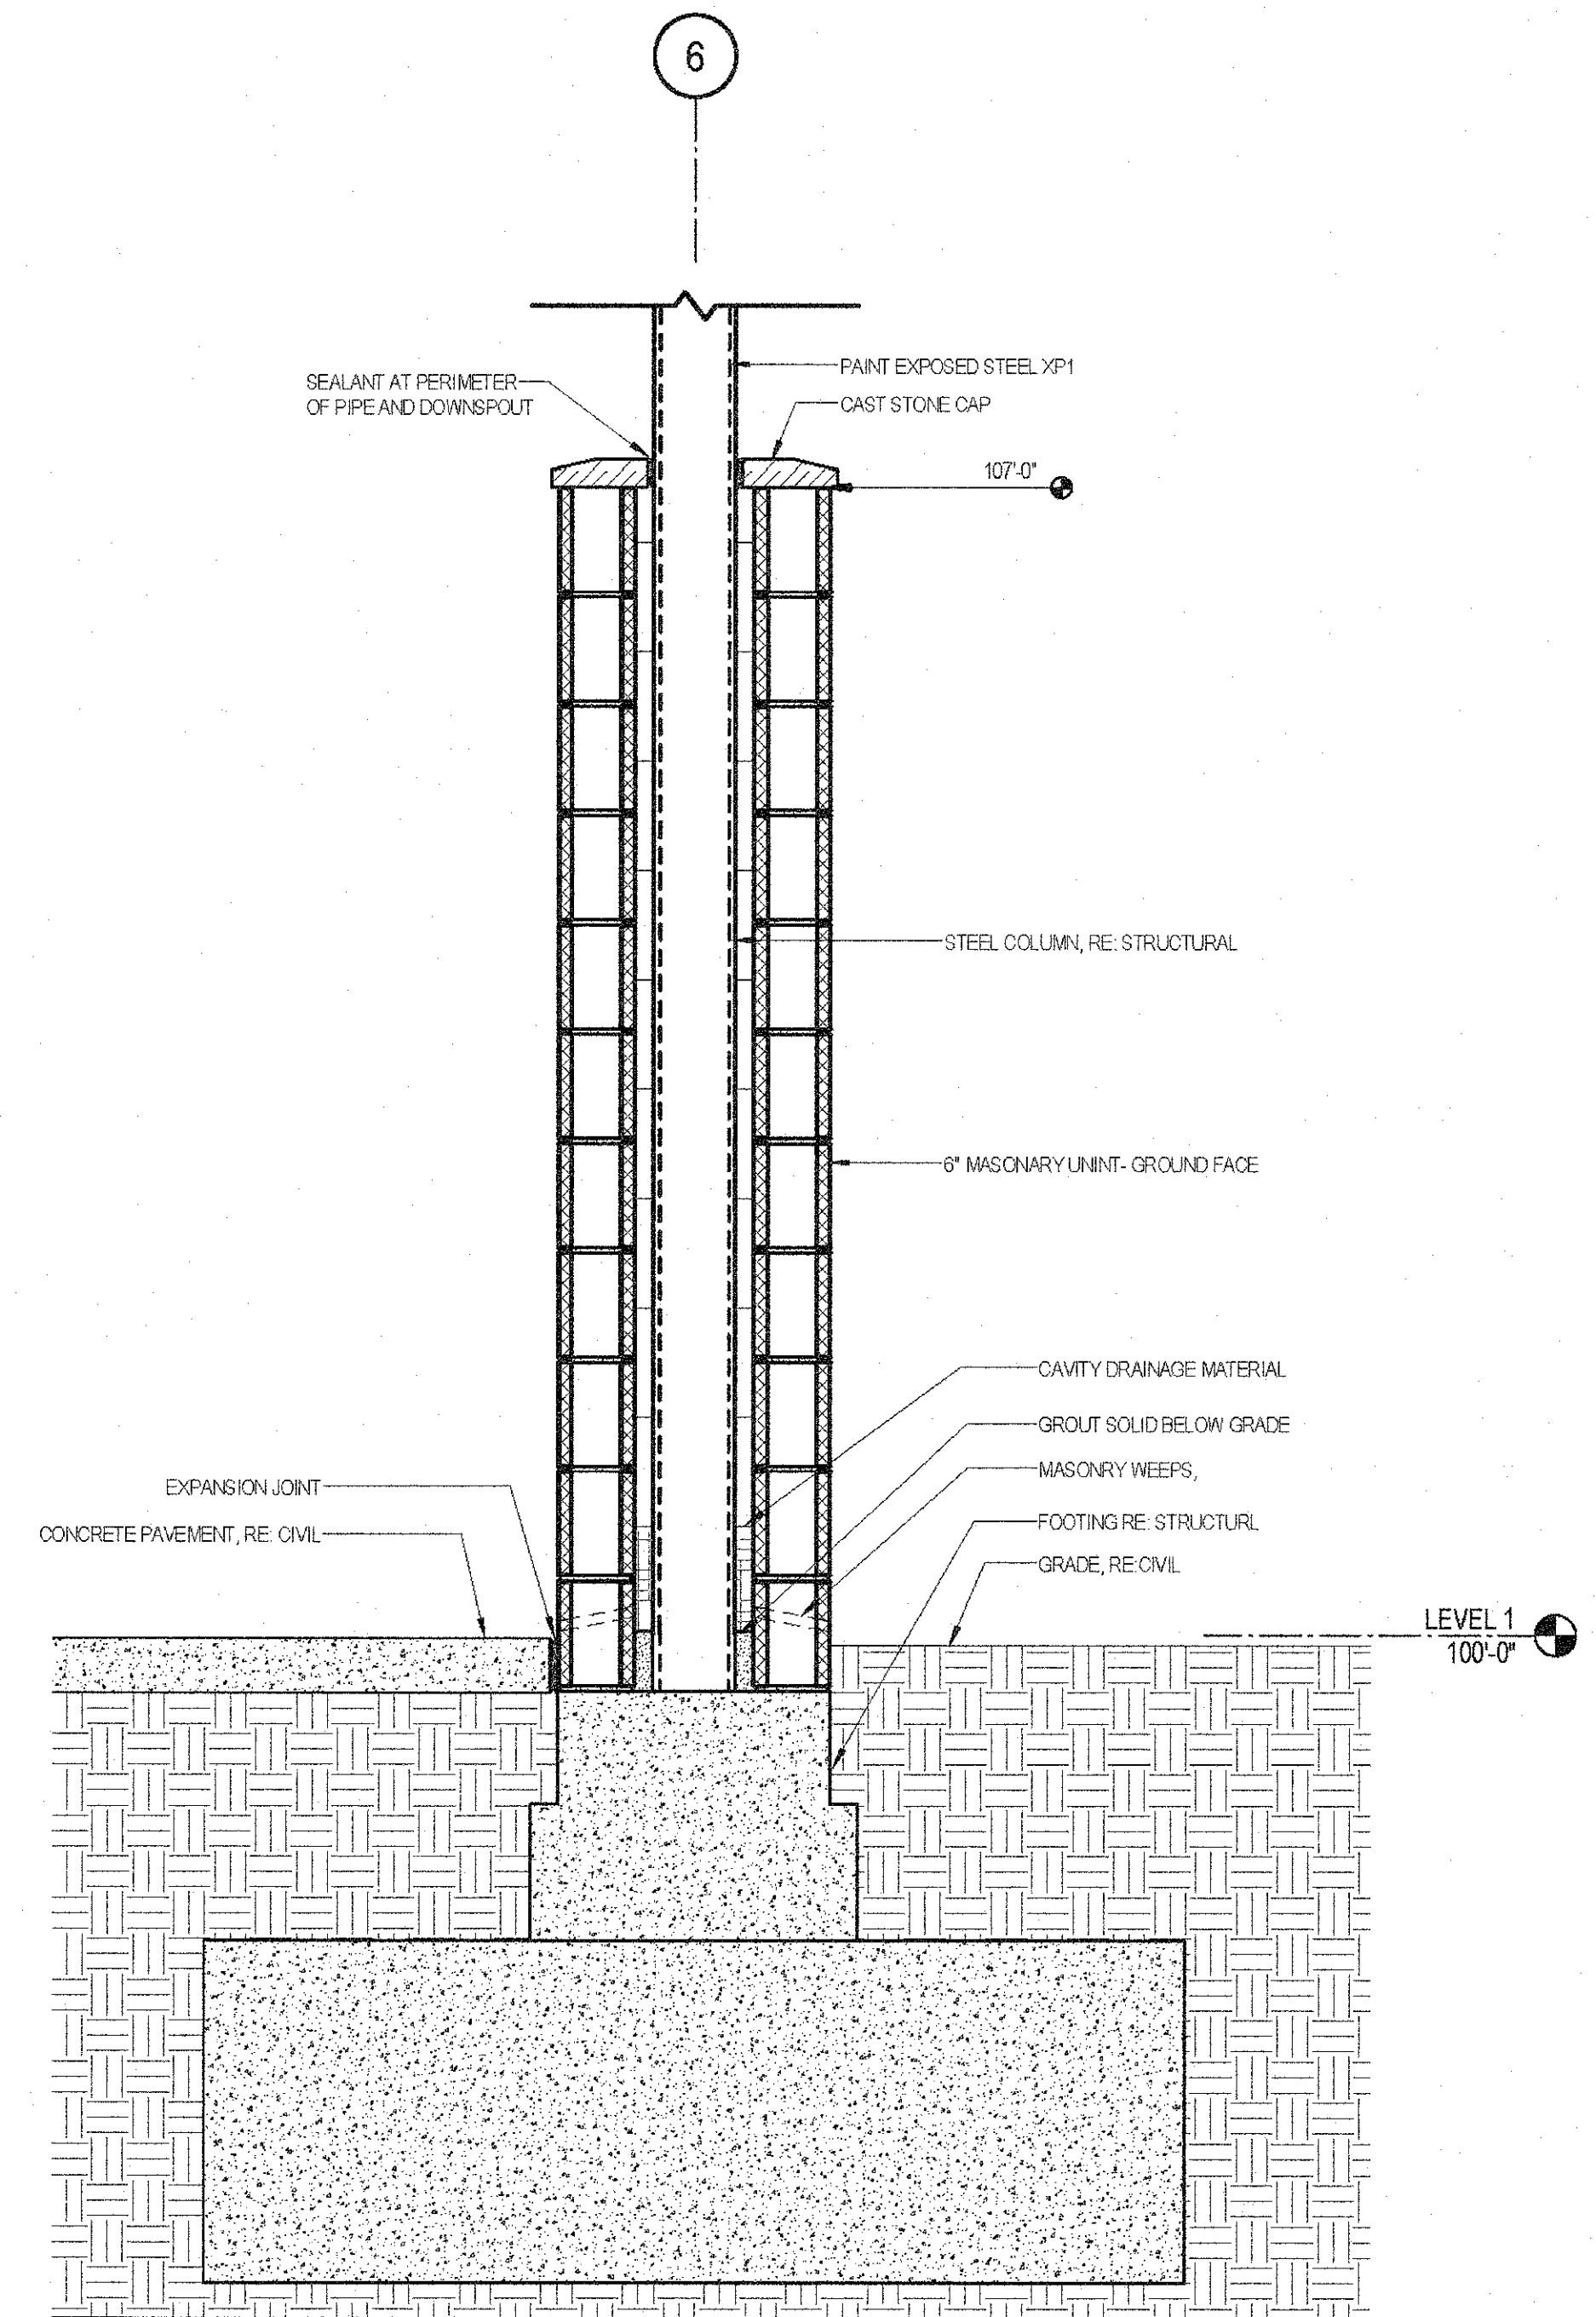

K15 EXTERIOR COLUMN SURROUND SECTION

SCALE: 1" = 1'-0"