

CENTRAL MISSOURI PROFESSIONAL SERVICES, INC.  
 CIVIL ENGINEER CERTIFICATE OF AUTHORITY # 001558  
 MISSOURI STATE CERTIFICATE OF AUTHORITY # 001558  
 SSC ENGINEERING, INC.  
 MECHANICAL/ELECTRICAL/PLUMBING ENGINEER  
 MISSOURI STATE CERTIFICATE OF AUTHORITY # 001244  
 SSC ENGINEERING, INC.  
 STRUCTURAL ENGINEER  
 MISSOURI STATE CERTIFICATE OF AUTHORITY # 001244


The Architects Alliance inc.  
 Missouri State Certificate of Authority # 000143  
 631 West Main Street  
 Jefferson City, Missouri  
 (573) 638-5000 phone

CASEWORK ELEVATIONS AND DETAILS


MISSOURI SOYBEAN INNOVATION CENTER  
 NEW OFFICE BUILDING  
 734 S. COUNTRY CLUB DRIVE  
 JEFFERSON CITY, MISSOURI

PROJECT NO. 1613  
 DATE: SEP. 12, 2018


A604

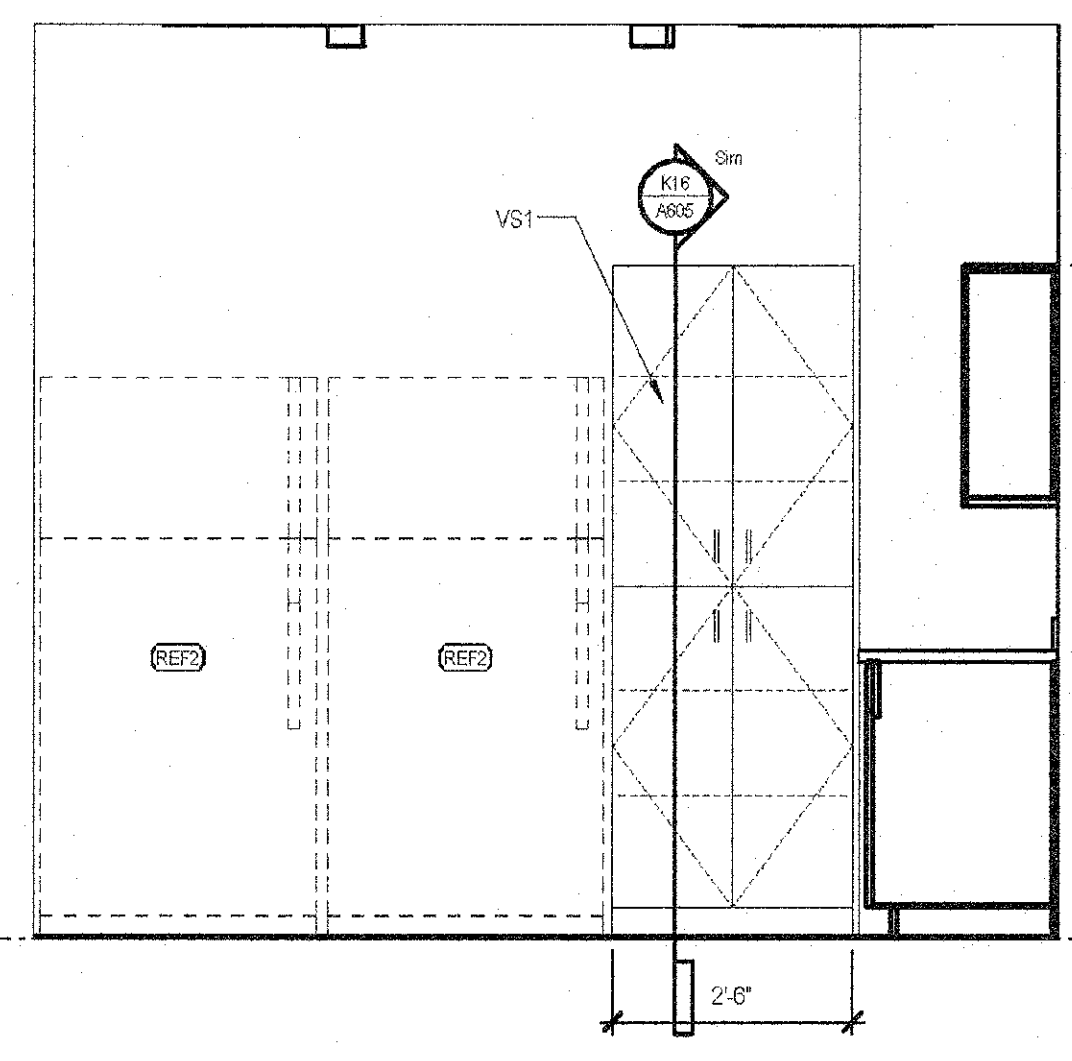


C1 KITCHEN - NORTH  
 SCALE: 1/2" = 1'-0"

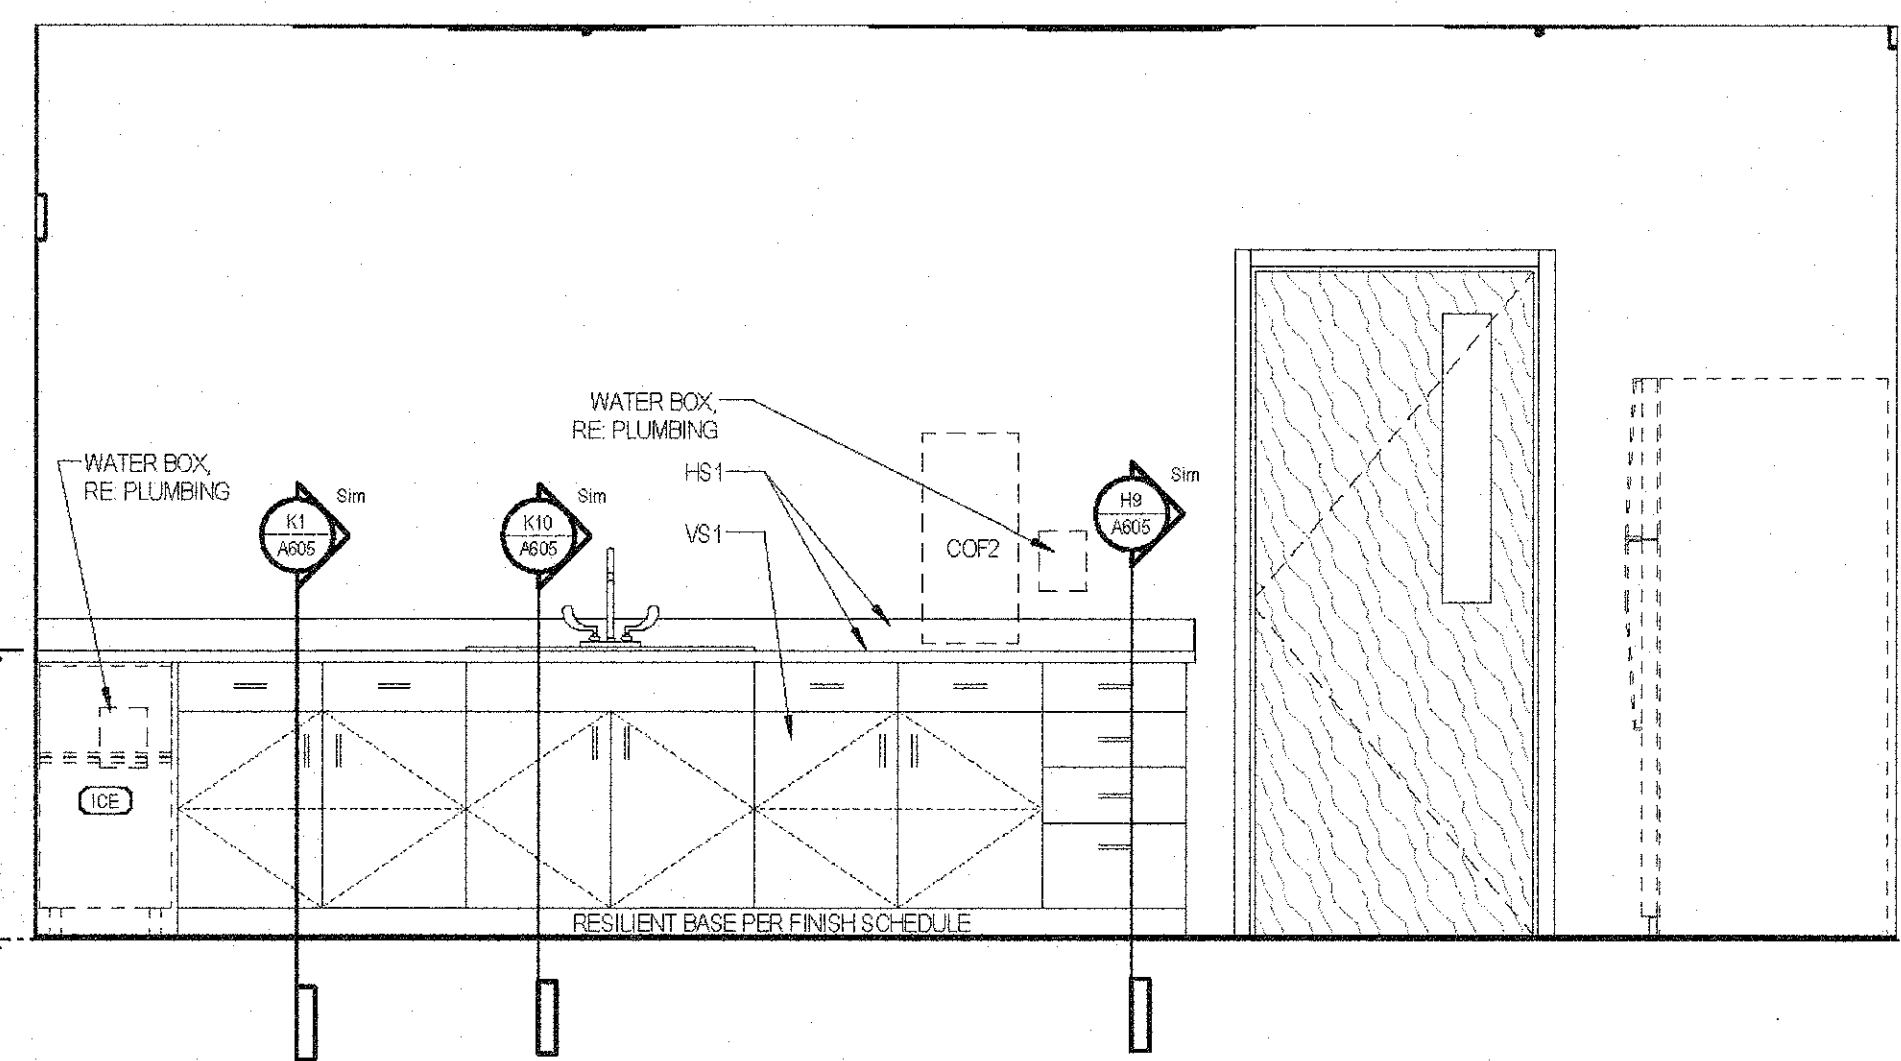


C7 KITCHEN - WEST  
 SCALE: 1/2" = 1'-0"

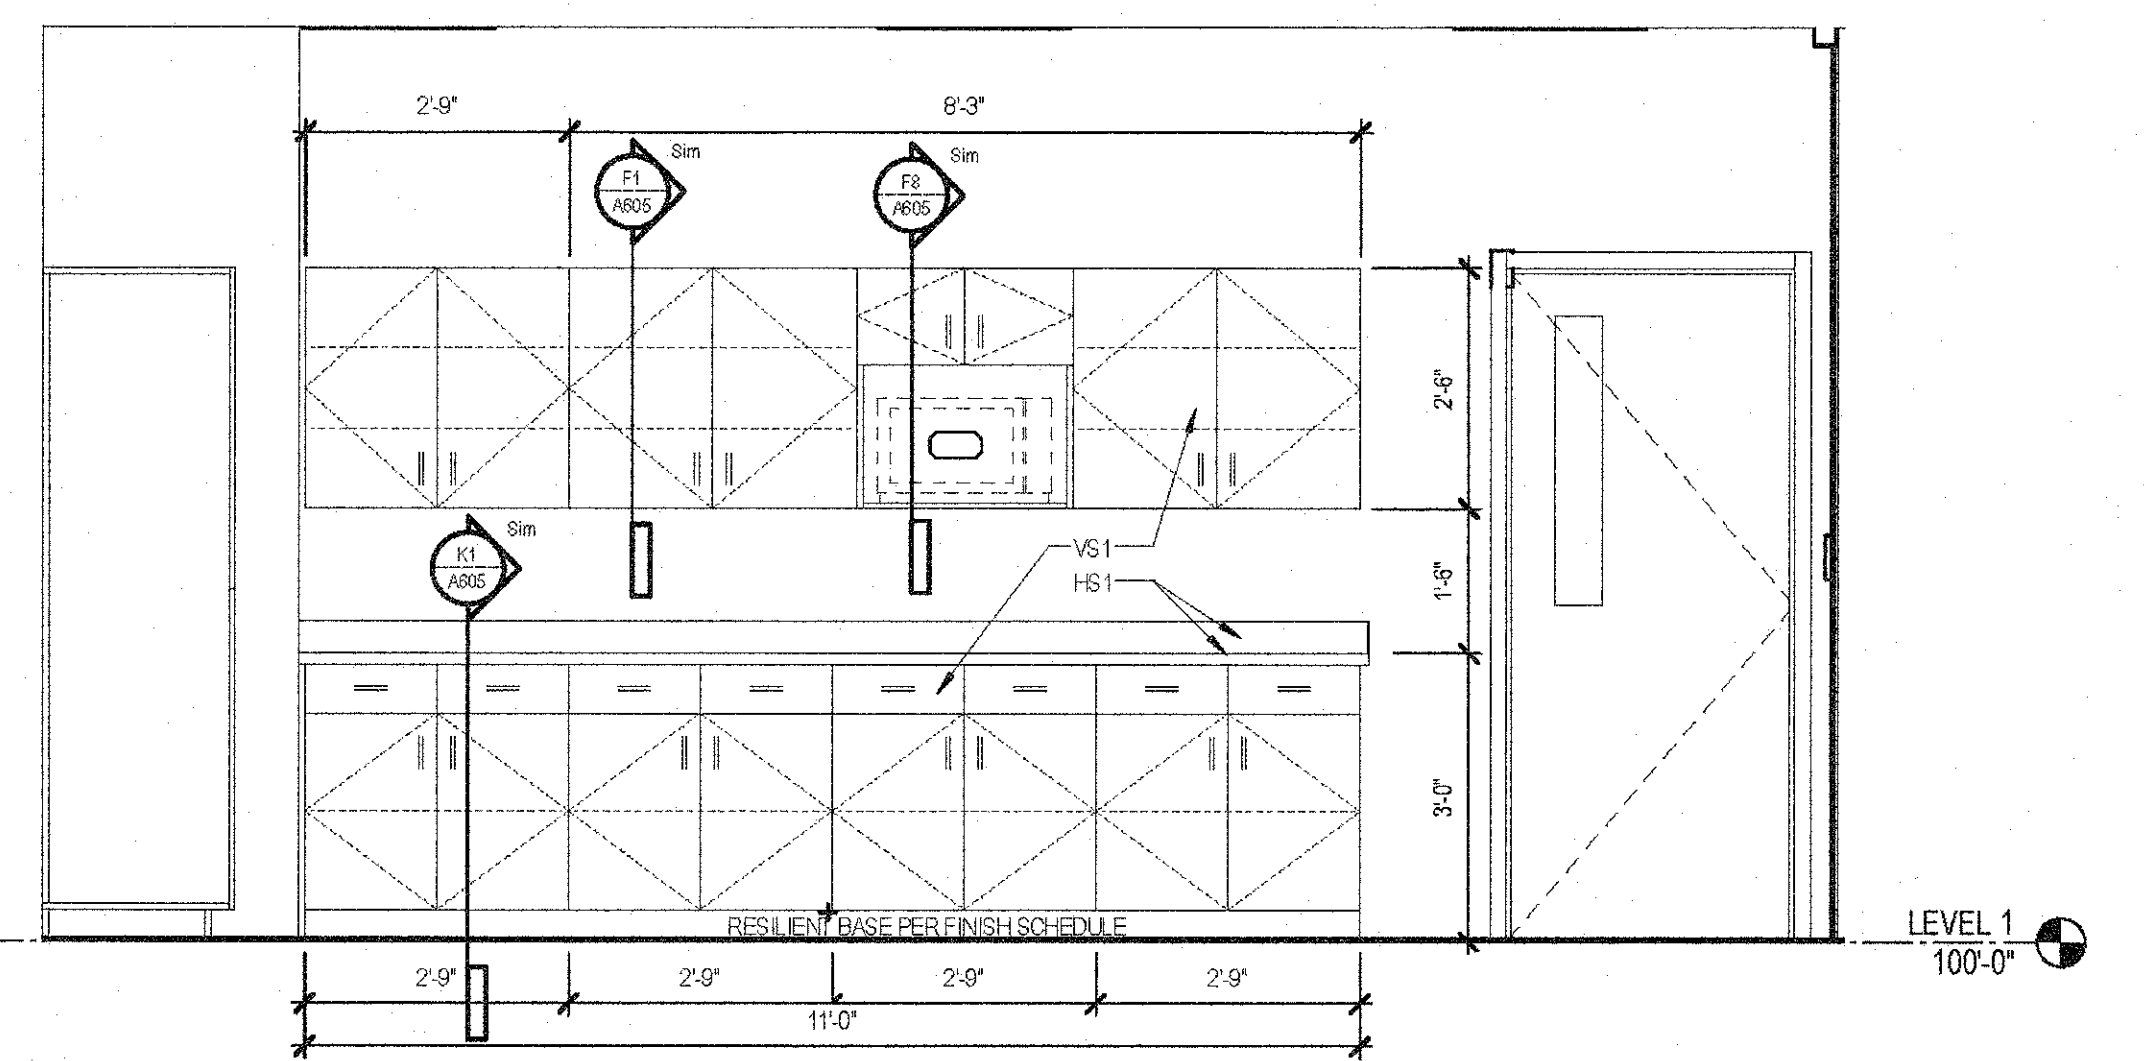


C15 KITCHEN - EAST  
 SCALE: 1/2" = 1'-0"

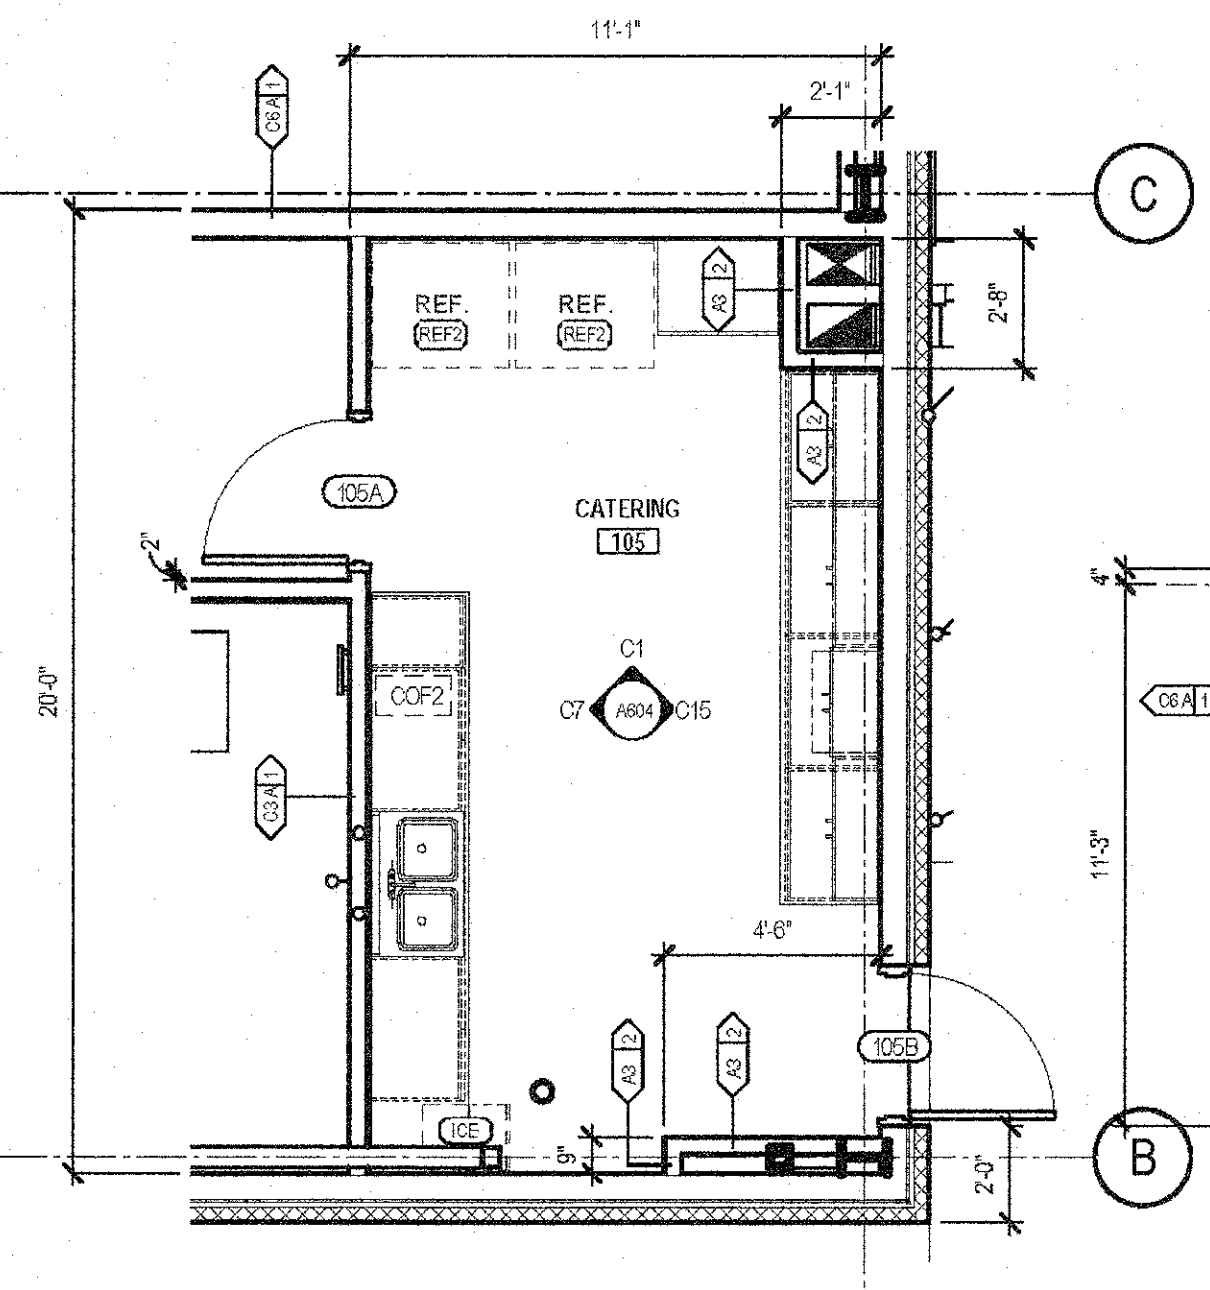


G1 ENLARGED PLAN - CATERING KITCHEN  
 SCALE: 1/4" = 1'-0"

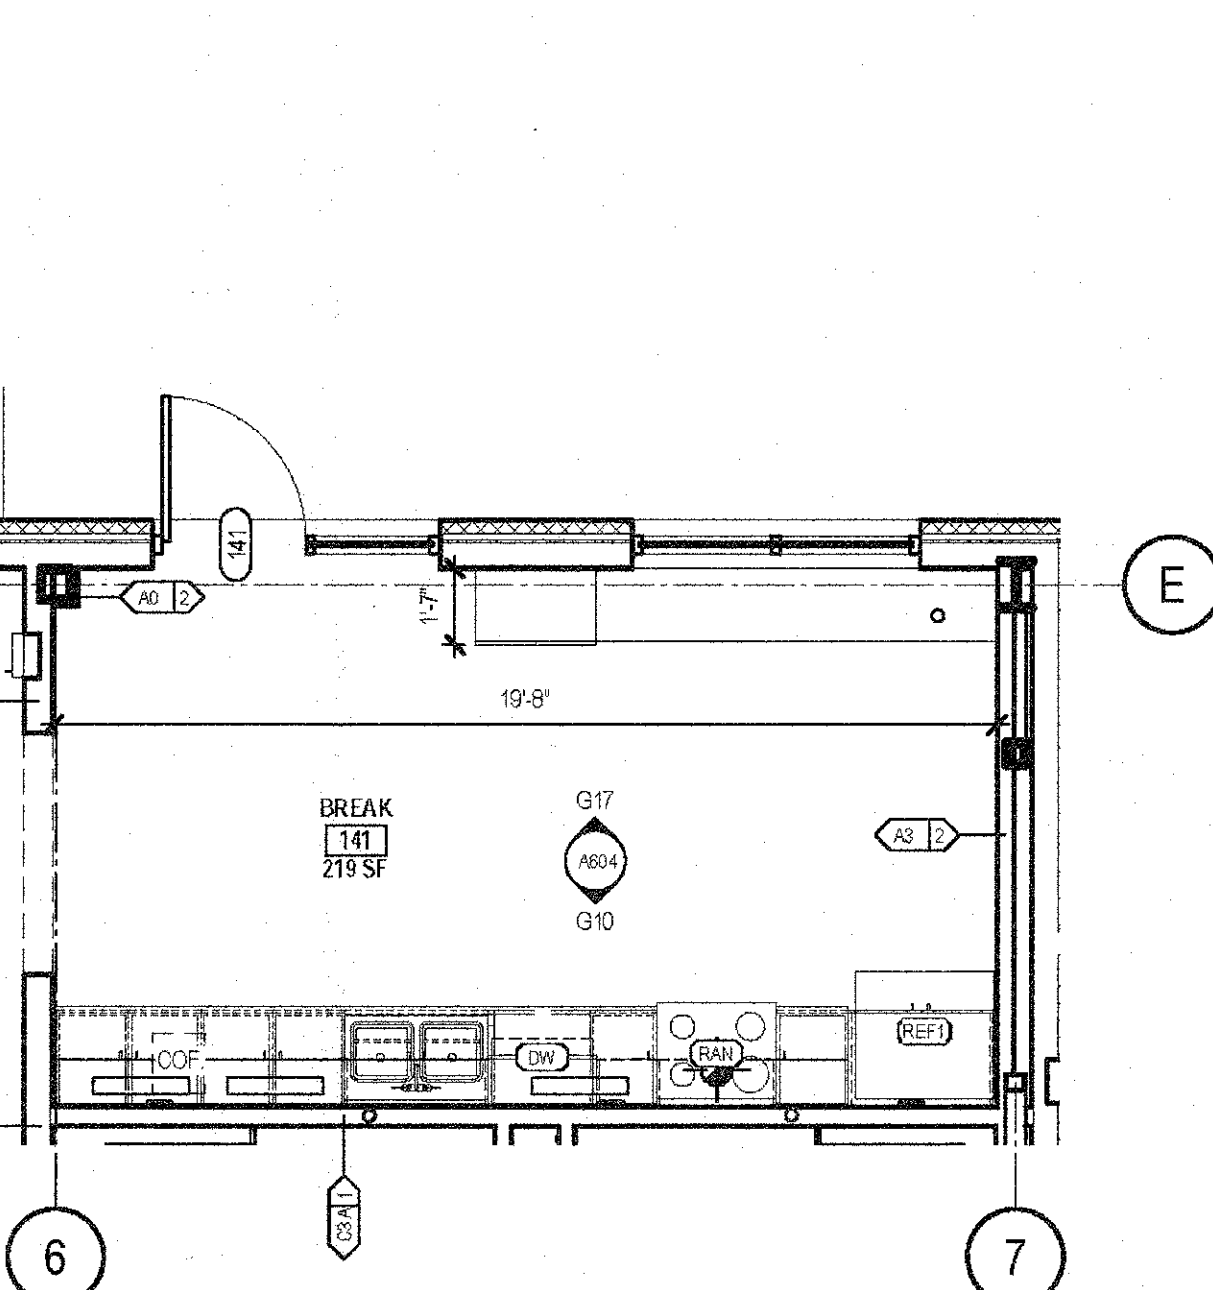


G5 ENLARGED PLAN - BREAK ROOM  
 SCALE: 1/4" = 1'-0"

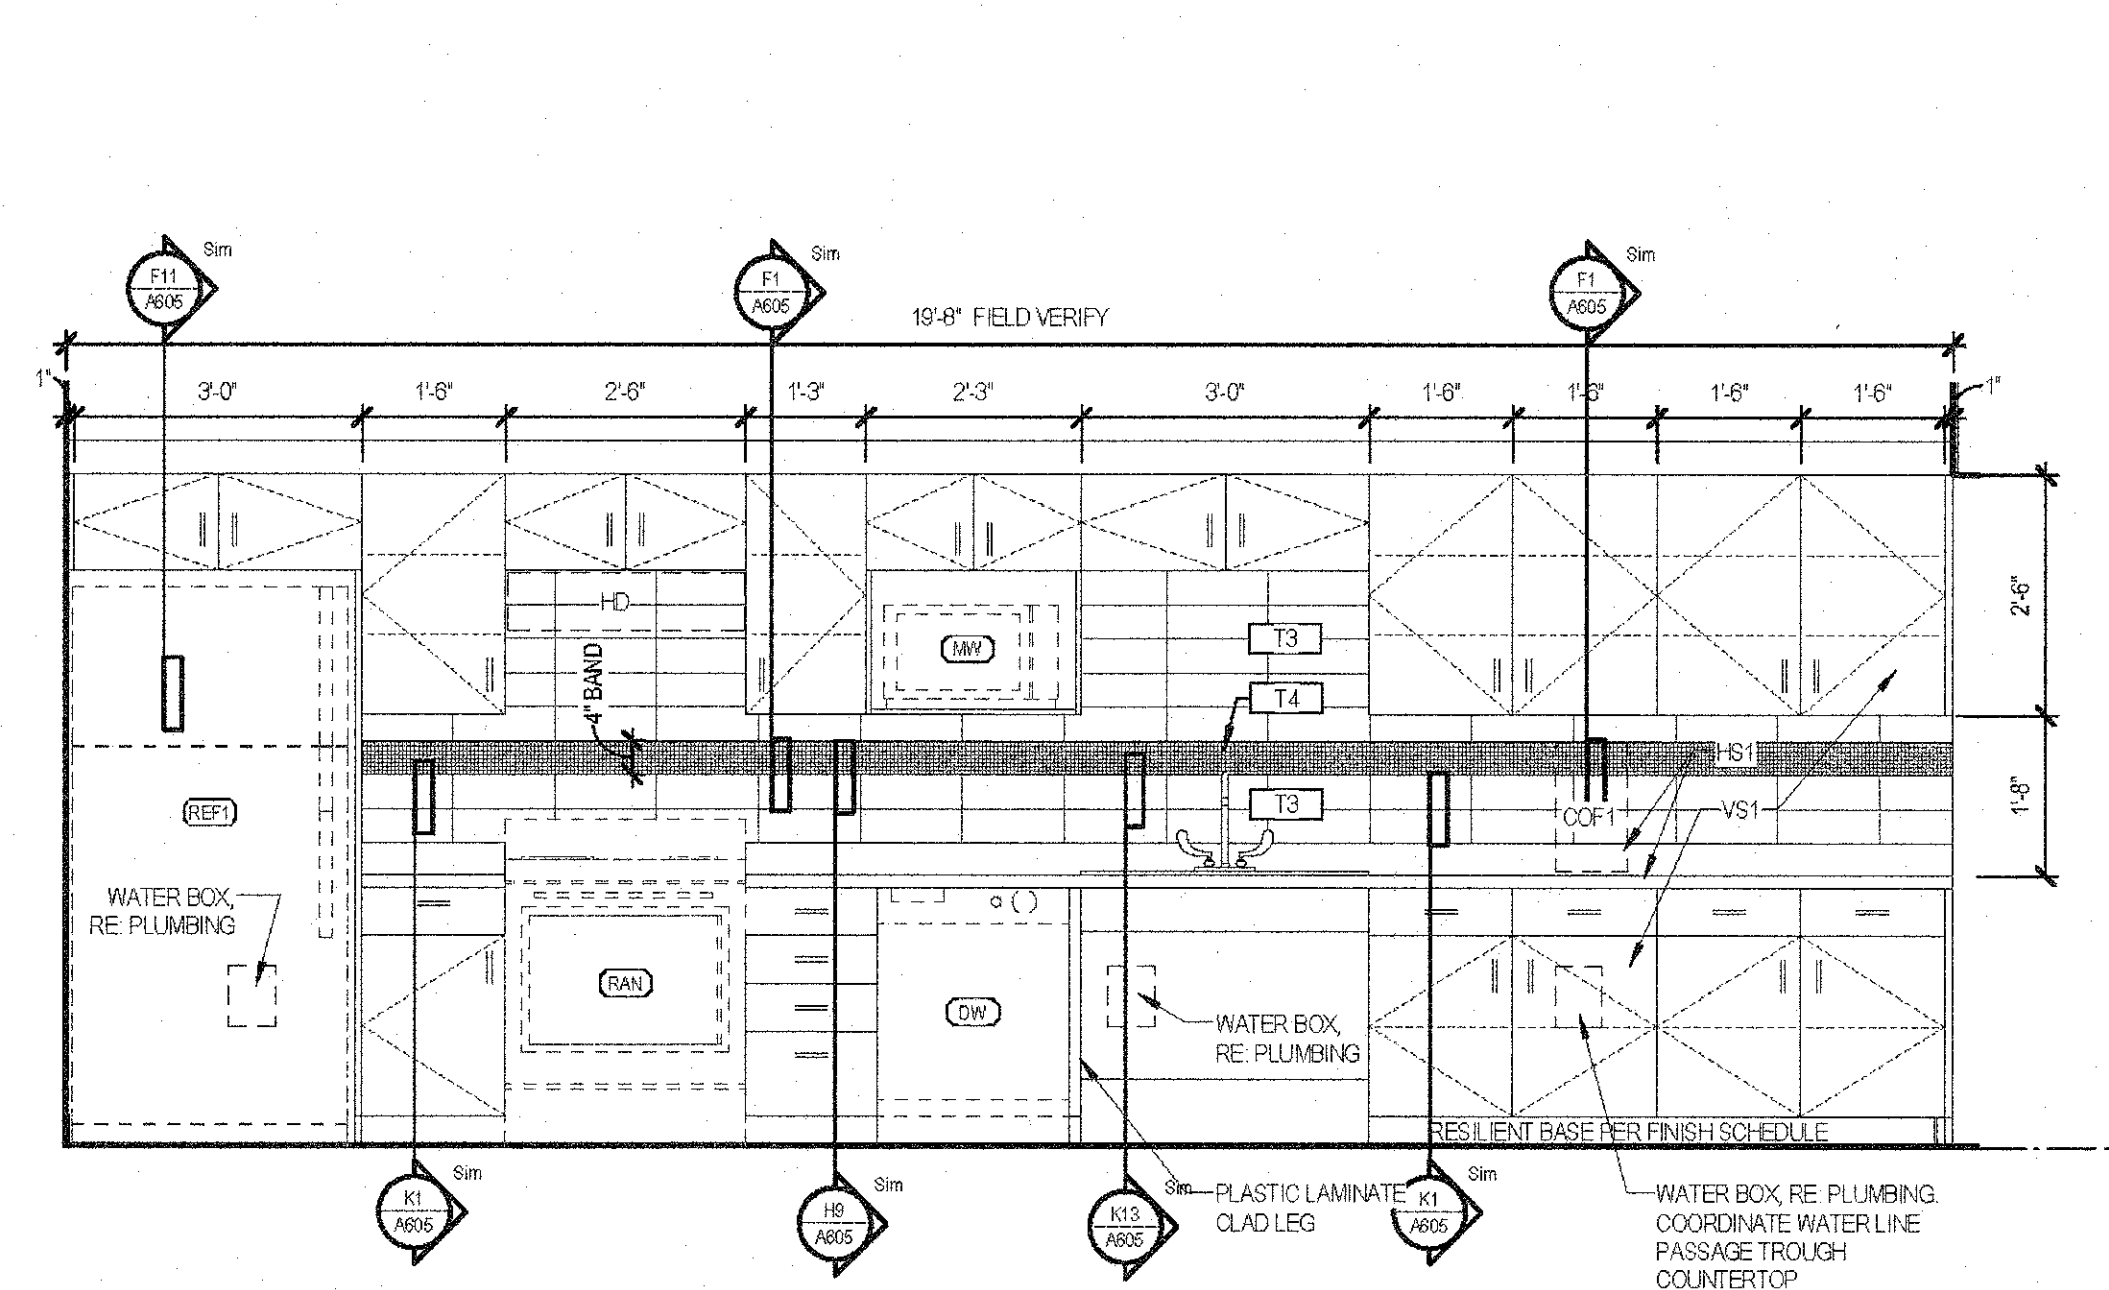


G10 CASEWORK - BREAKROOM  
 SCALE: 1/2" = 1'-0"

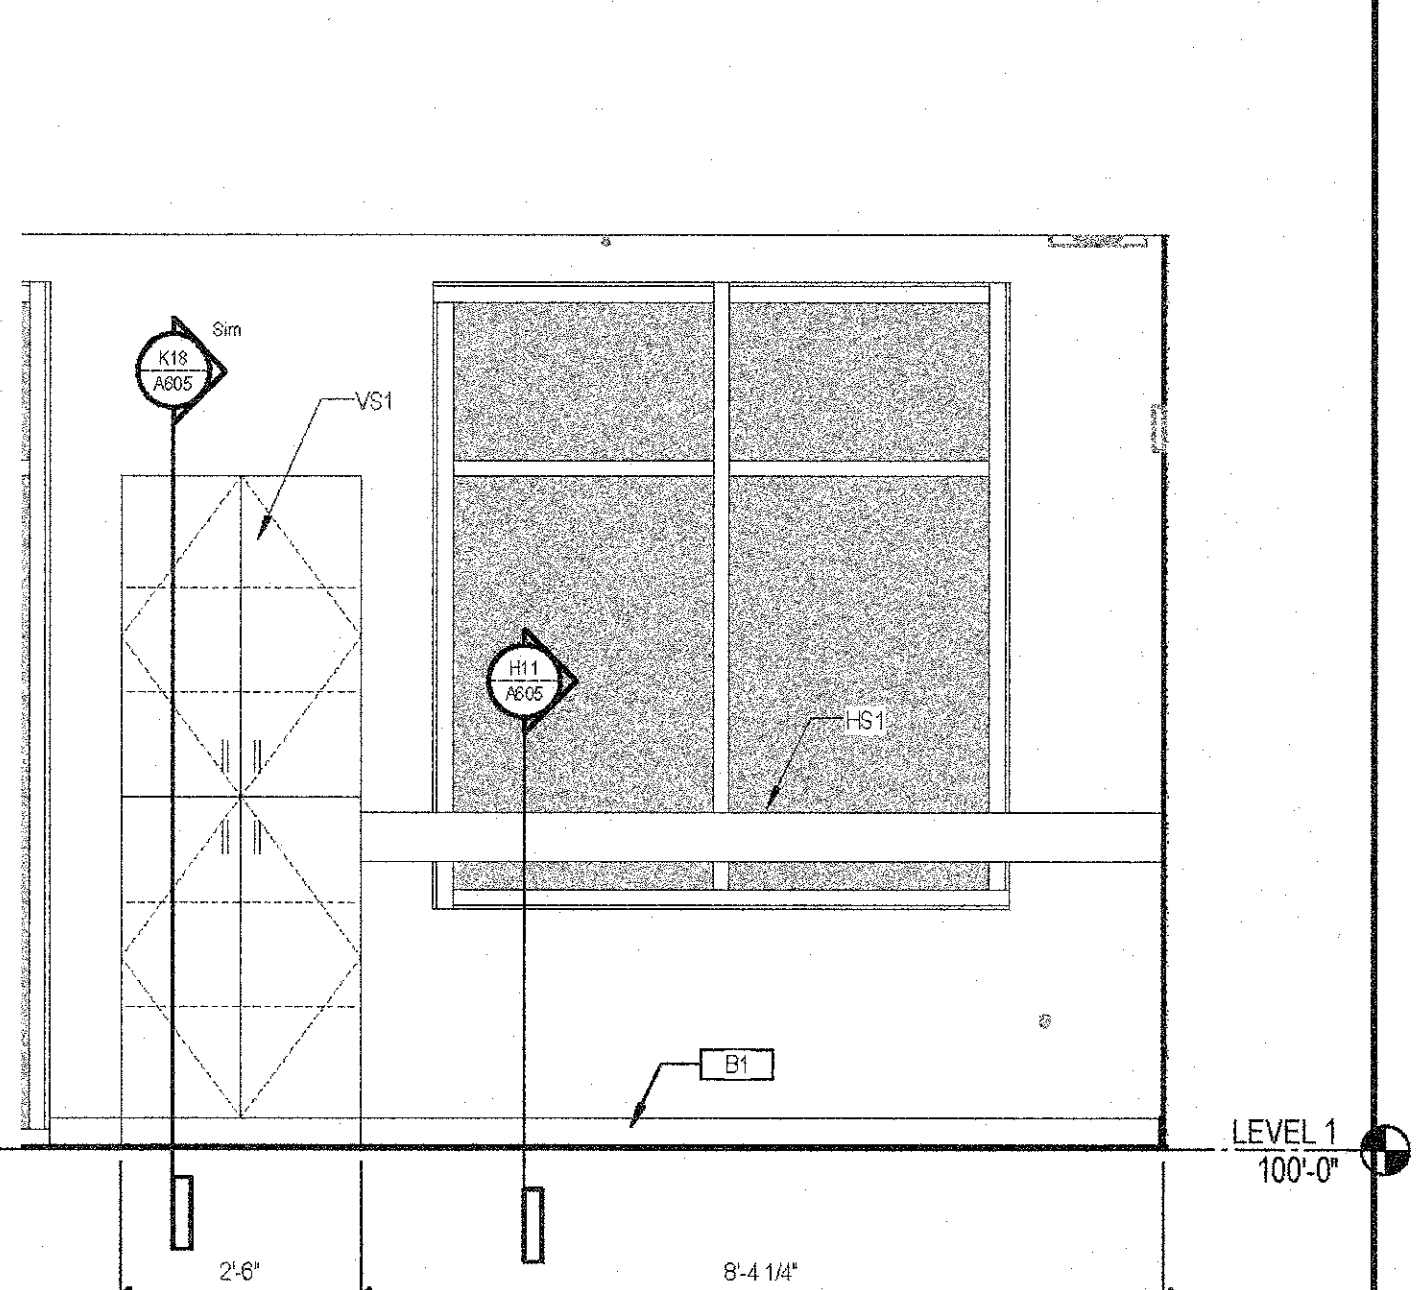

G17 CASEWORK - BREAKROOM BACK  
 SCALE: 1/2" = 1'-0"

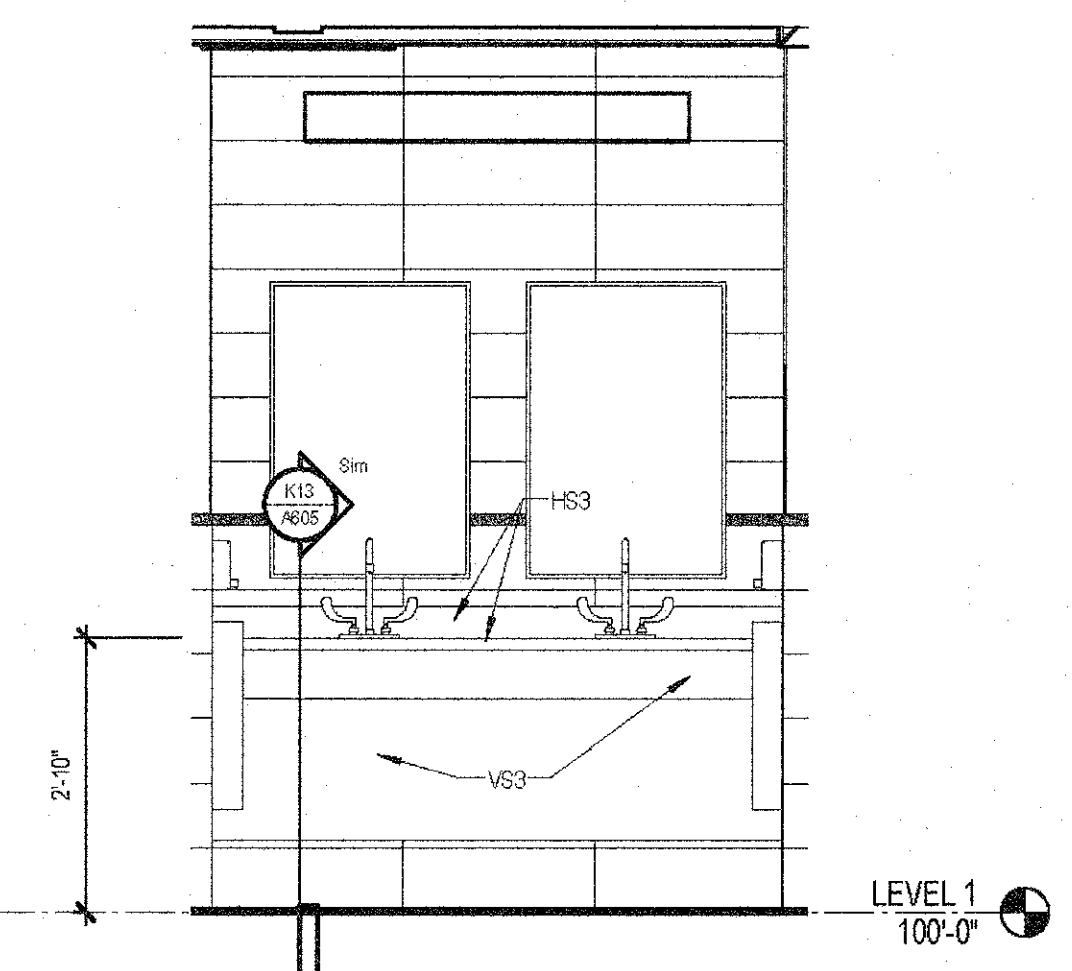

K1 ELEVATION - ACCESSIBLE VANITY  
 SCALE: 1/2" = 1'-0"

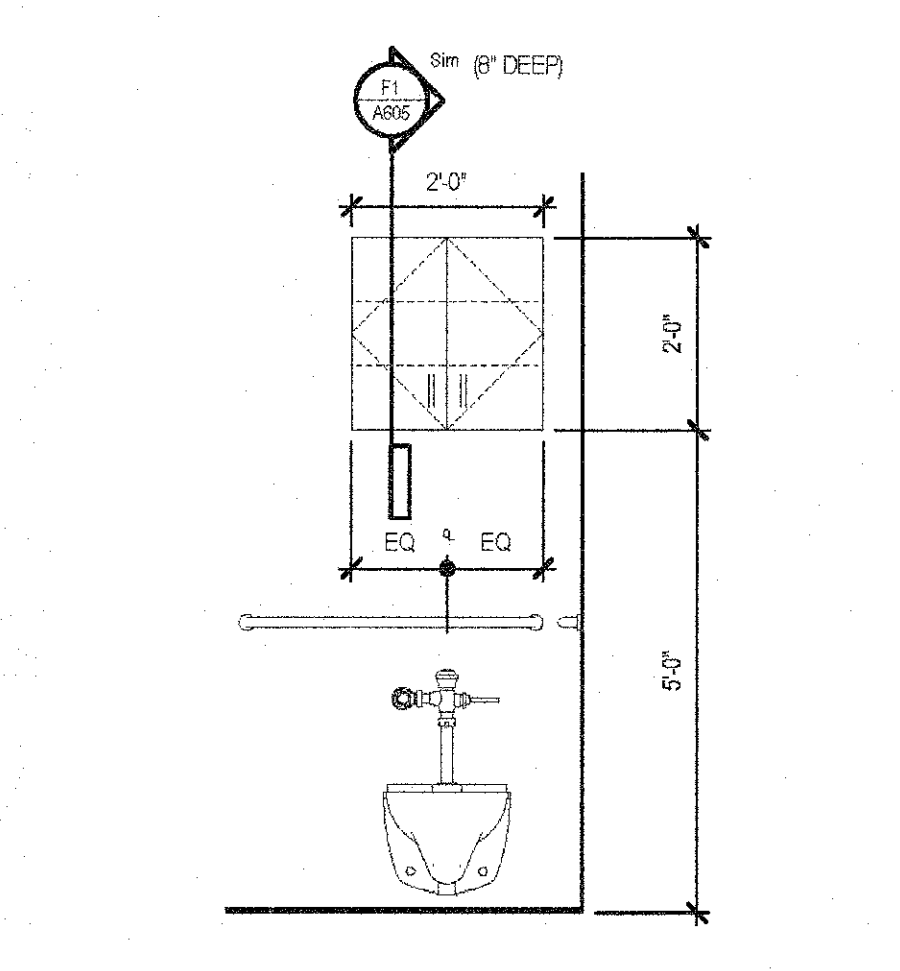

K7 CASEWORK - RESTROOM  
 SCALE: 1/2" = 1'-0"

OWNER PROVIDED KITCHEN EQUIPMENT							
MARK	QTY	DESCRIPTION	MANUFACTURER	MODEL	SIZE	LOCATION	COMMENTS
COF1	1	COFFEE BREWER	HEURIG	K3000SE	17 1/2 in x 18 in x 12 in	BREAKROOM	SUPPLIED BY OWNER & INSTALLED BY GENERAL CONTRACTOR
DW	1	DISHWASHER	GENERAL ELECTRIC	GD728SSLS	32 1/4 in x 23 1/2 in x 23 3/4 in	BREAKROOM	SUPPLIED BY OWNER & INSTALLED BY GENERAL CONTRACTOR
HD	1	HOOD	GENERAL ELECTRIC	JW5300SJS	5 1/2 in x 20 in x 29 7/8 in	BREAKROOM	SUPPLIED BY OWNER & INSTALLED BY GENERAL CONTRACTOR
MW	2	MICROWAVE	WHIRLPOOL	WMCS0516H	13 in x 21 3/4 in x 17 1/4 in	BREAKROOM	SUPPLIED BY OWNER & INSTALLED BY GENERAL CONTRACTOR
RAN	1	RANGE	FRIGIDAIRE	LGGF3046T DJF	48 5/8 in x 29 7/8 in x 29 1/4 in	BREAKROOM	SUPPLIED BY OWNER & INSTALLED BY GENERAL CONTRACTOR
REF1	1	REFRIGERATOR	FRIGIDAIRE	LGH2689T DJF	69 7/8 in x 36 in x 28 1/2 in	BREAKROOM	SUPPLIED BY OWNER & INSTALLED BY GENERAL CONTRACTOR
COF2	1	COFFEE BREWER	BUNN	37600	26 2 in x 20 1 in x 22 6 in	CATERING	SUPPLIED BY OWNER & INSTALLED BY GENERAL CONTRACTOR
ICE	1	ICE MAKER	ORLEN	FS-65M	16 5 in x 21 3 in x 22 5 in	CATERING	SUPPLIED BY OWNER & INSTALLED BY GENERAL CONTRACTOR
REF2	2	REFRIGERATOR	WHIRLPOOL	WR8322	70 in x 32 5/8 in x 30 7/8 in	CATERING	SUPPLIED BY OWNER & INSTALLED BY GENERAL CONTRACTOR