

CENTRAL MISSOURI PROFESSIONAL SERVICES, INC.
REGISTERED PROFESSIONAL ENGINEER
MISSOURI STATE CERTIFICATE OF AUTHORITY # 001558
SSC ENGINEERING, INC.
MECHANICAL/ELECTRICAL/PLUMBING ENGINEER
MISSOURI STATE CERTIFICATE OF AUTHORITY # 001244
SSC ENGINEERING, INC.
STRUCTURAL ENGINEER
MISSOURI STATE CERTIFICATE OF AUTHORITY # 001244



Missouri State Certificate
of Authority # 000143


631 West Main Street
Jefferson City, Missouri
(573) 636-5000 phone

INTERIOR
ELEVATIONS


MISSOURI SOYBEAN INNOVATION CENTER
NEW OFFICE BUILDING
734 S. COUNTRY CLUB DRIVE
JEFFERSON CITY, MISSOURI

PROJECT NO. 1613
DATE: SEP. 12, 2018


A606

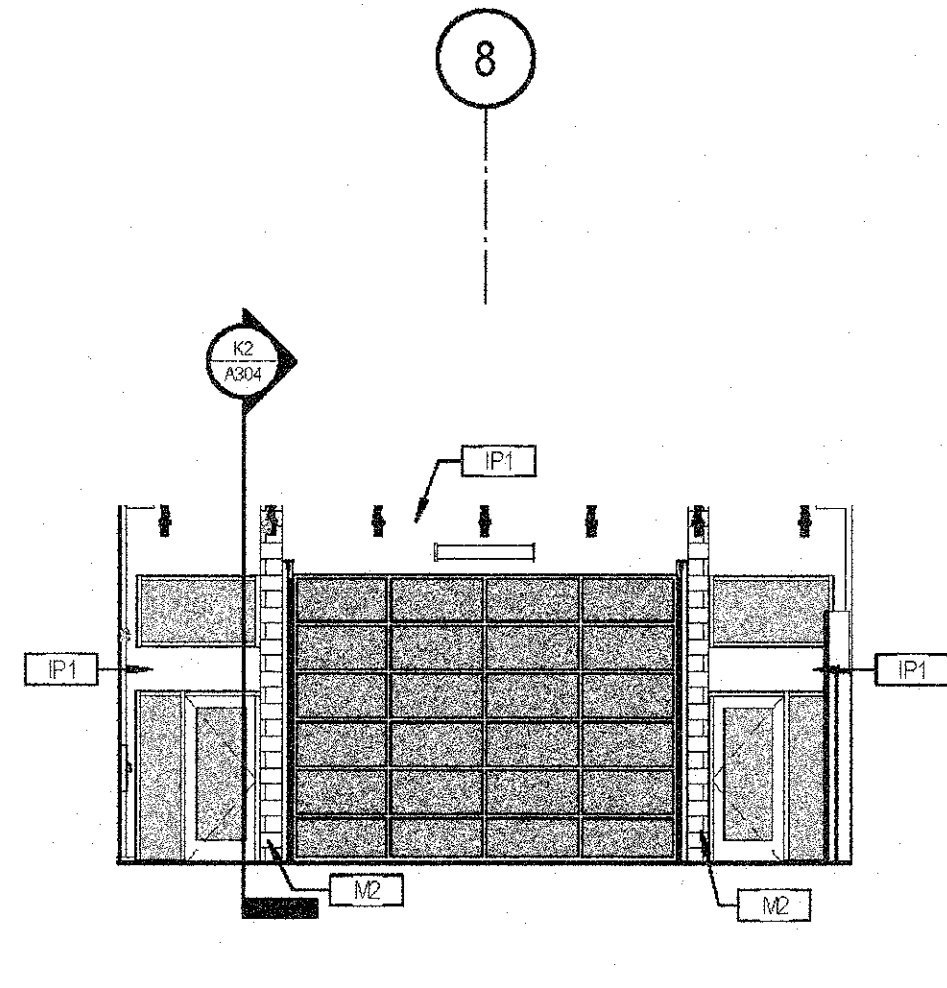


E2 INT. ELEV.- SOY DISPLAY NORTH
SCALE: 1/8" = 1'-0"

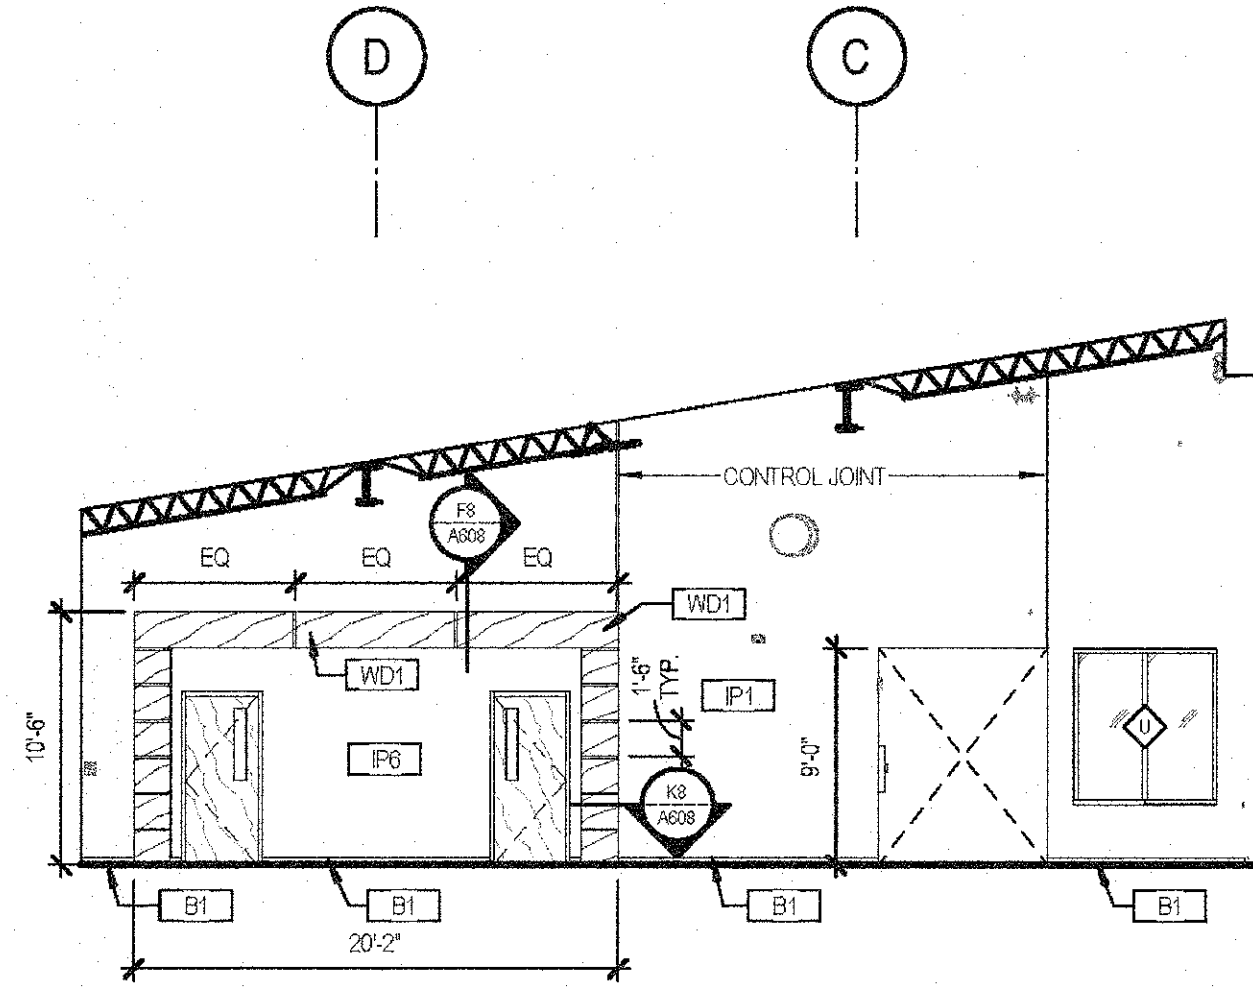


E6 INT. ELEV.- SOY DISPLAY EAST
SCALE: 1/8" = 1'-0"

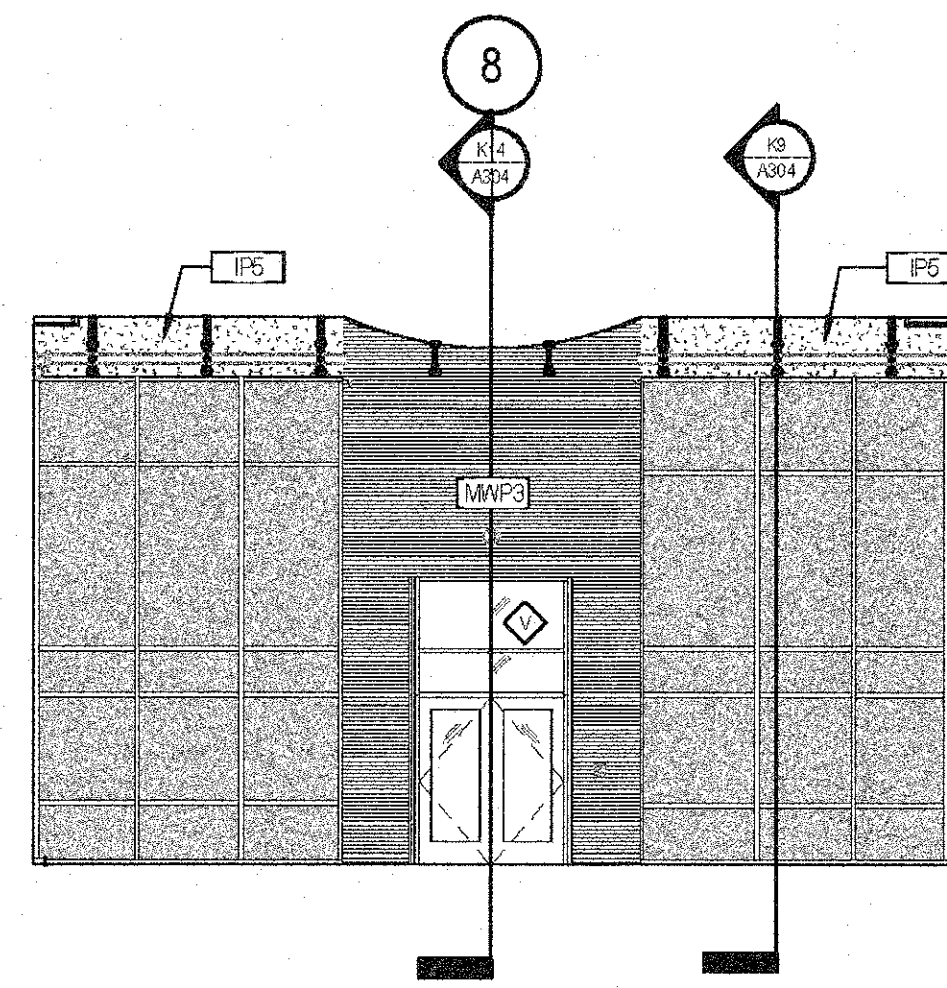


E11 INT. ELEV.- SOY DISPLAY SOUTH
SCALE: 1/8" = 1'-0"

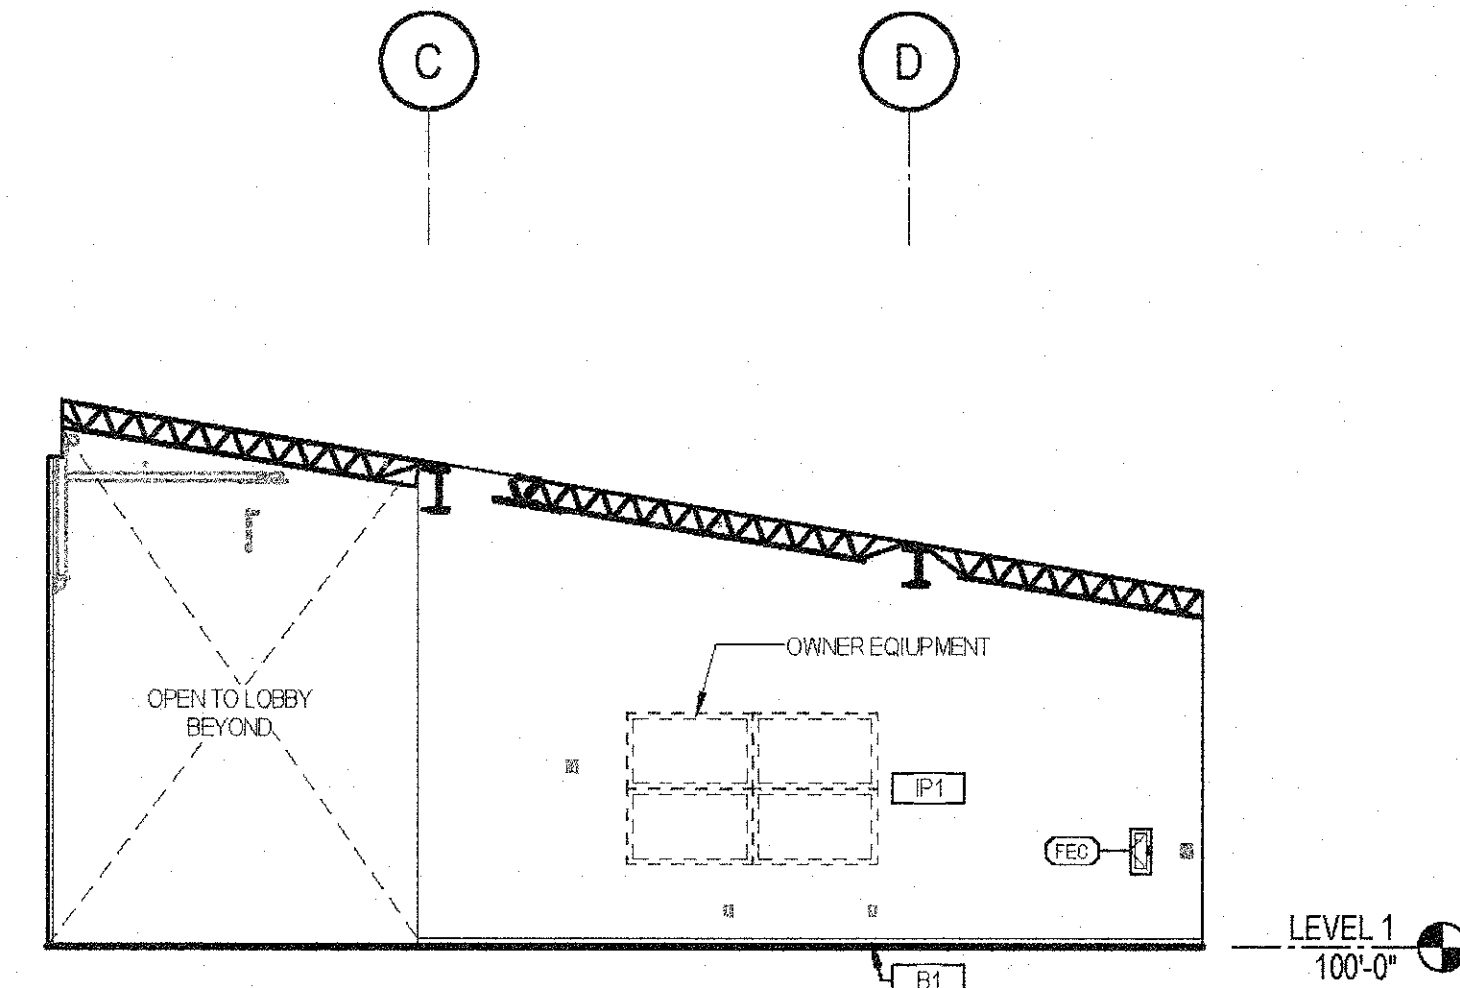


E16 INT. ELEV.- SOY DISPLAY WEST
SCALE: 1/8" = 1'-0"

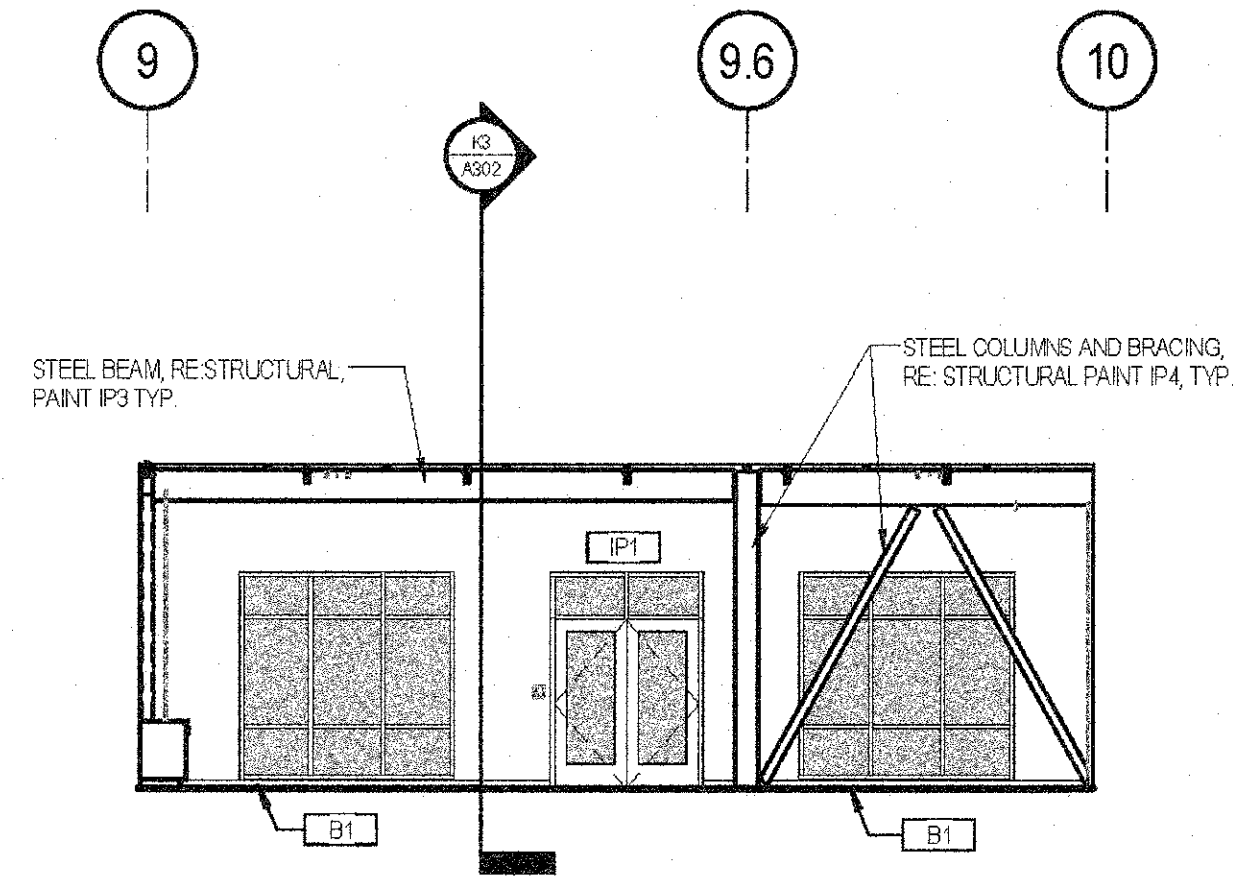


F2 INT. ELEV.- MEETING 106 NORTH
SCALE: 1/8" = 1'-0"

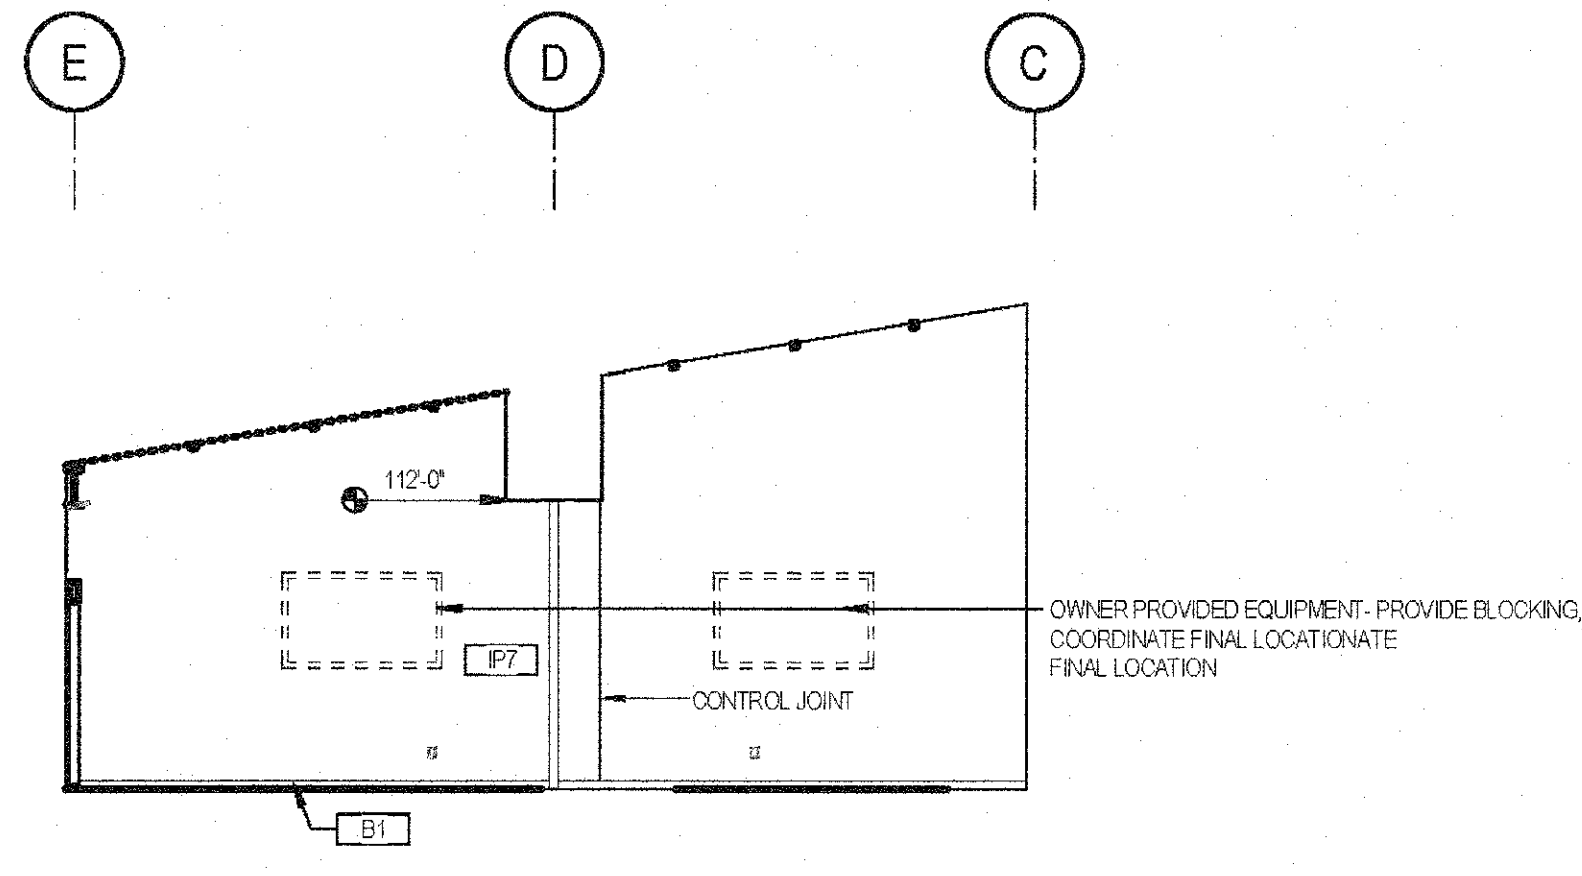


F7 INT. ELEV.- MEETING 106 EAST
SCALE: 1/8" = 1'-0"

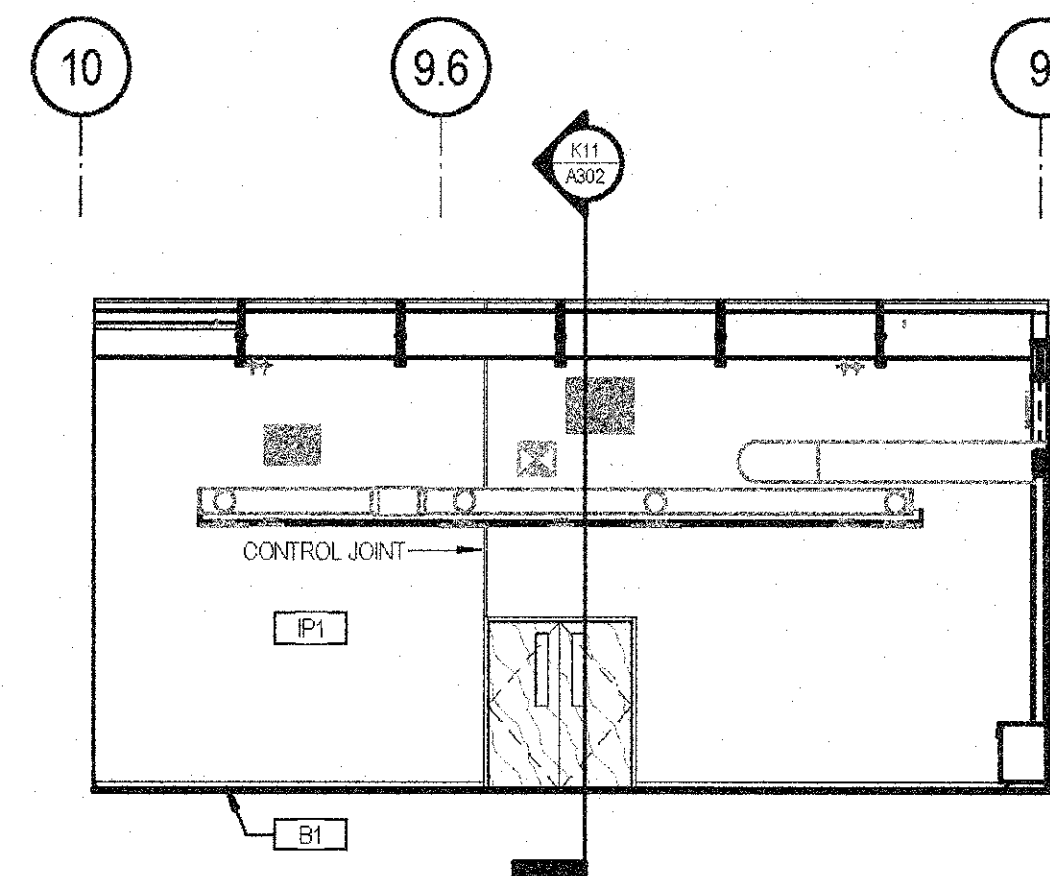


F11 INT. ELEV.- MEETING 106 SOUTH
SCALE: 1/8" = 1'-0"

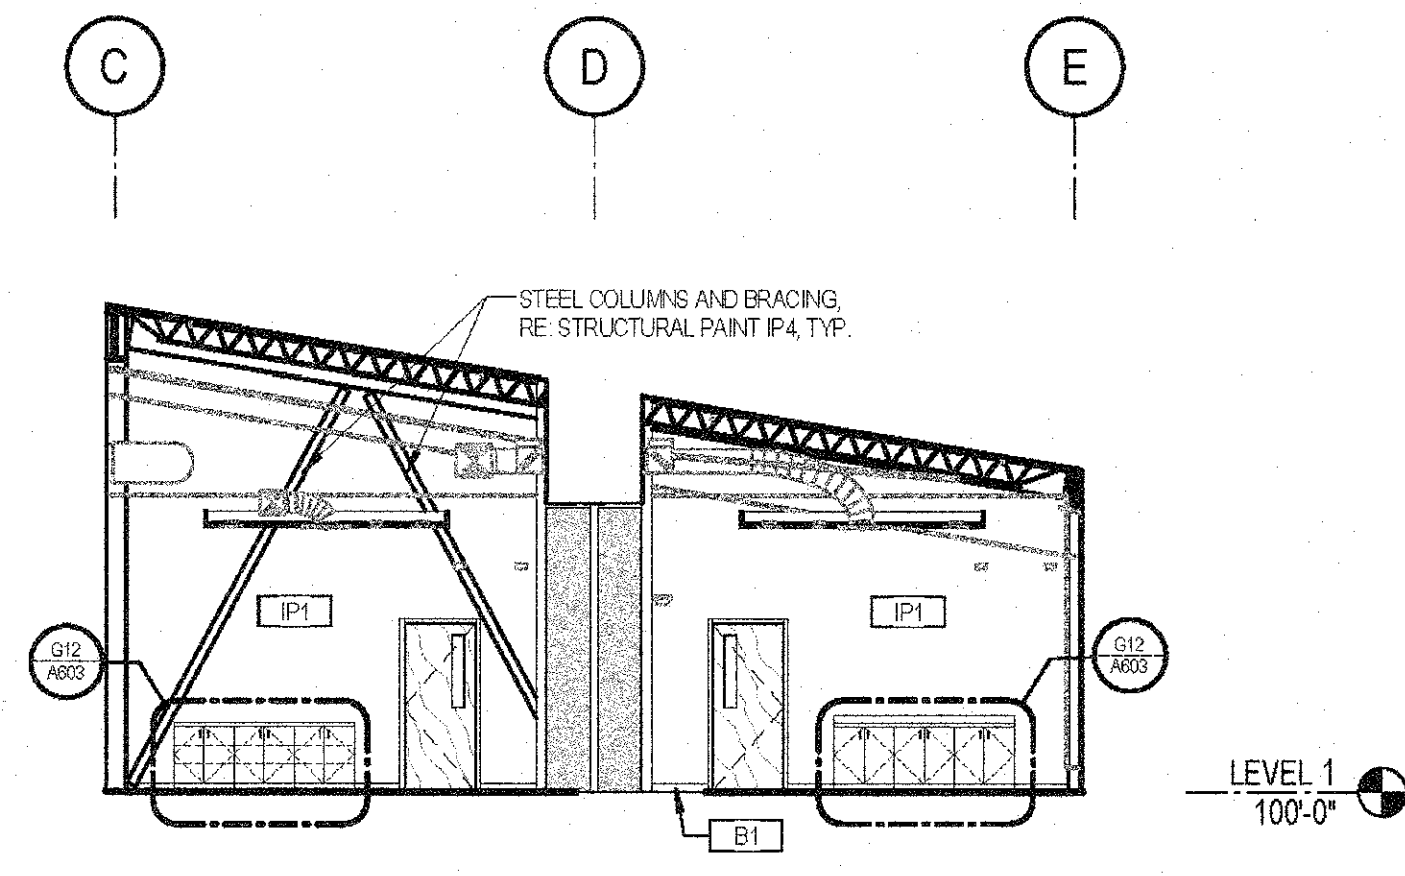


F16 INT. ELEV.- MEETING 106 WEST
SCALE: 1/8" = 1'-0"

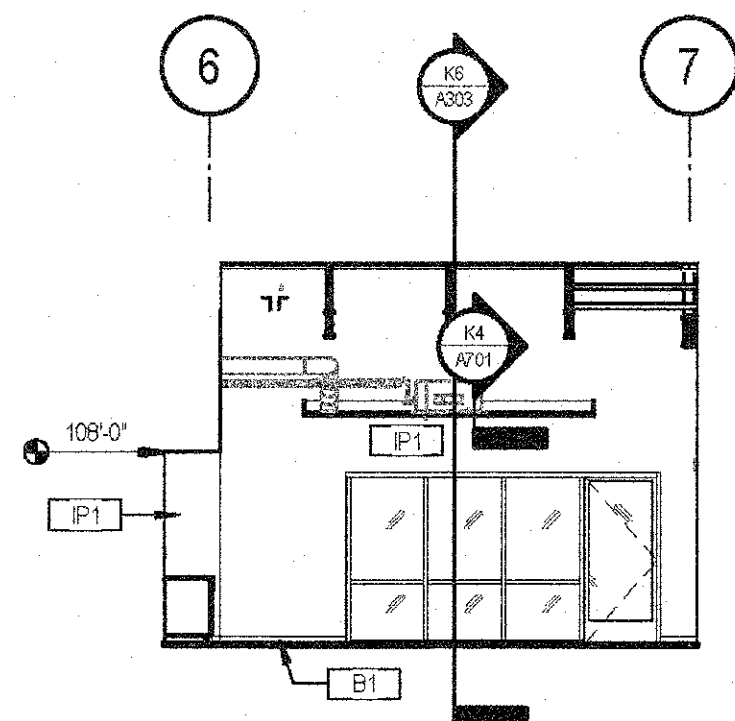


J10 INT. ELEV.- CONF. 114 NORTH
SCALE: 1/8" = 1'-0"

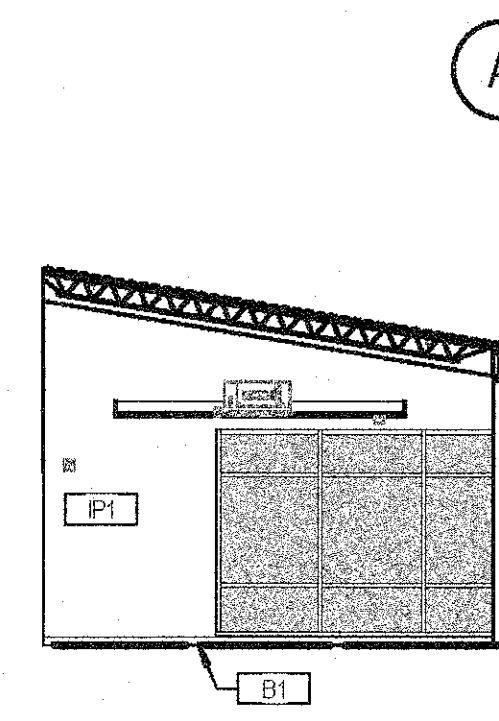

J13 INT. ELEV.- CONF. 114 EAST
SCALE: 1/8" = 1'-0"

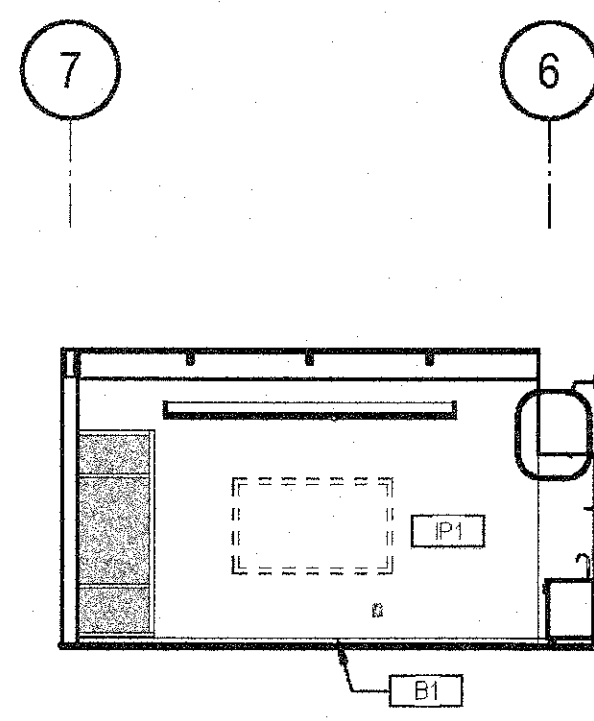

J15 INT. ELEV.- CONF. 114 SOUTH
SCALE: 1/8" = 1'-0"

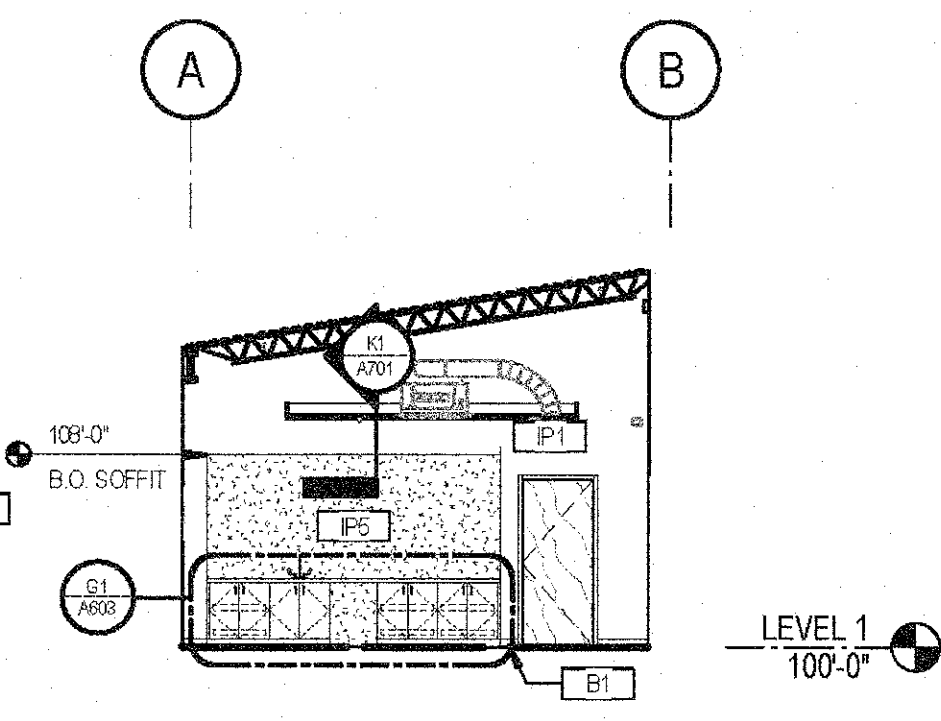

J18 INT. ELEV.- CONF. 114 WEST
SCALE: 1/8" = 1'-0"