

CENTRAL MISSOURI PROFESSIONAL SERVICES, INC.  
 MISSOURI STATE CERTIFICATE OF AUTHORITY # 001558  
 SSC ENGINEERING, INC.  
 MISSOURI STATE CERTIFICATE OF AUTHORITY # 001244  
 MISSOURI STATE CERTIFICATE OF AUTHORITY # 001244  
 MISSOURI STATE CERTIFICATE OF AUTHORITY # 001244




Missouri State Certificate of Authority # 000143  
 631 West Main Street  
 Jefferson City, Missouri  
 (573) 636-5000 phone

INTERIOR ELEVATIONS


MISSOURI SOYBEAN INNOVATION CENTER  
 NEW OFFICE BUILDING  
 734 S. COUNTRY CLUB DRIVE  
 JEFFERSON CITY, MISSOURI

PROJECT NO. 1613  
 DATE: SEP. 12, 2016


**A607**

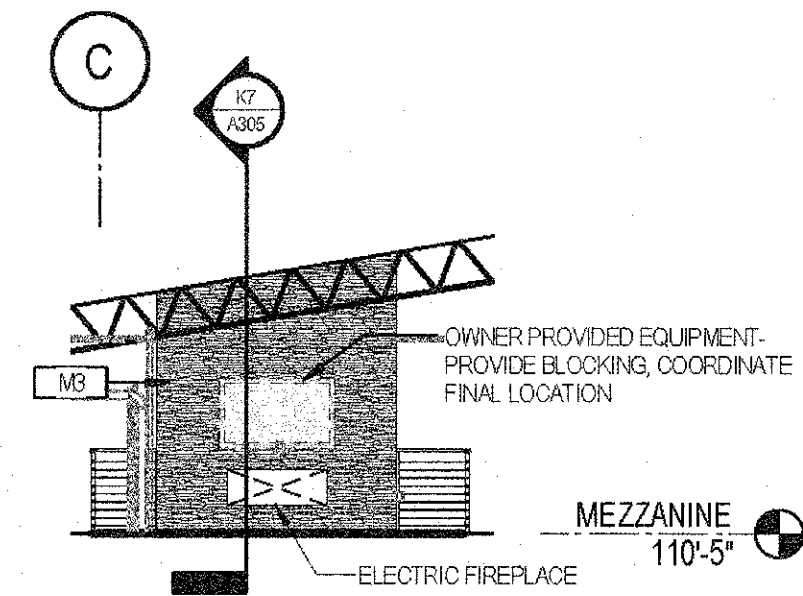


**B7 INT. ELEV.- MEZZANINE EAST**  
 SCALE: 1/8" = 1'-0"

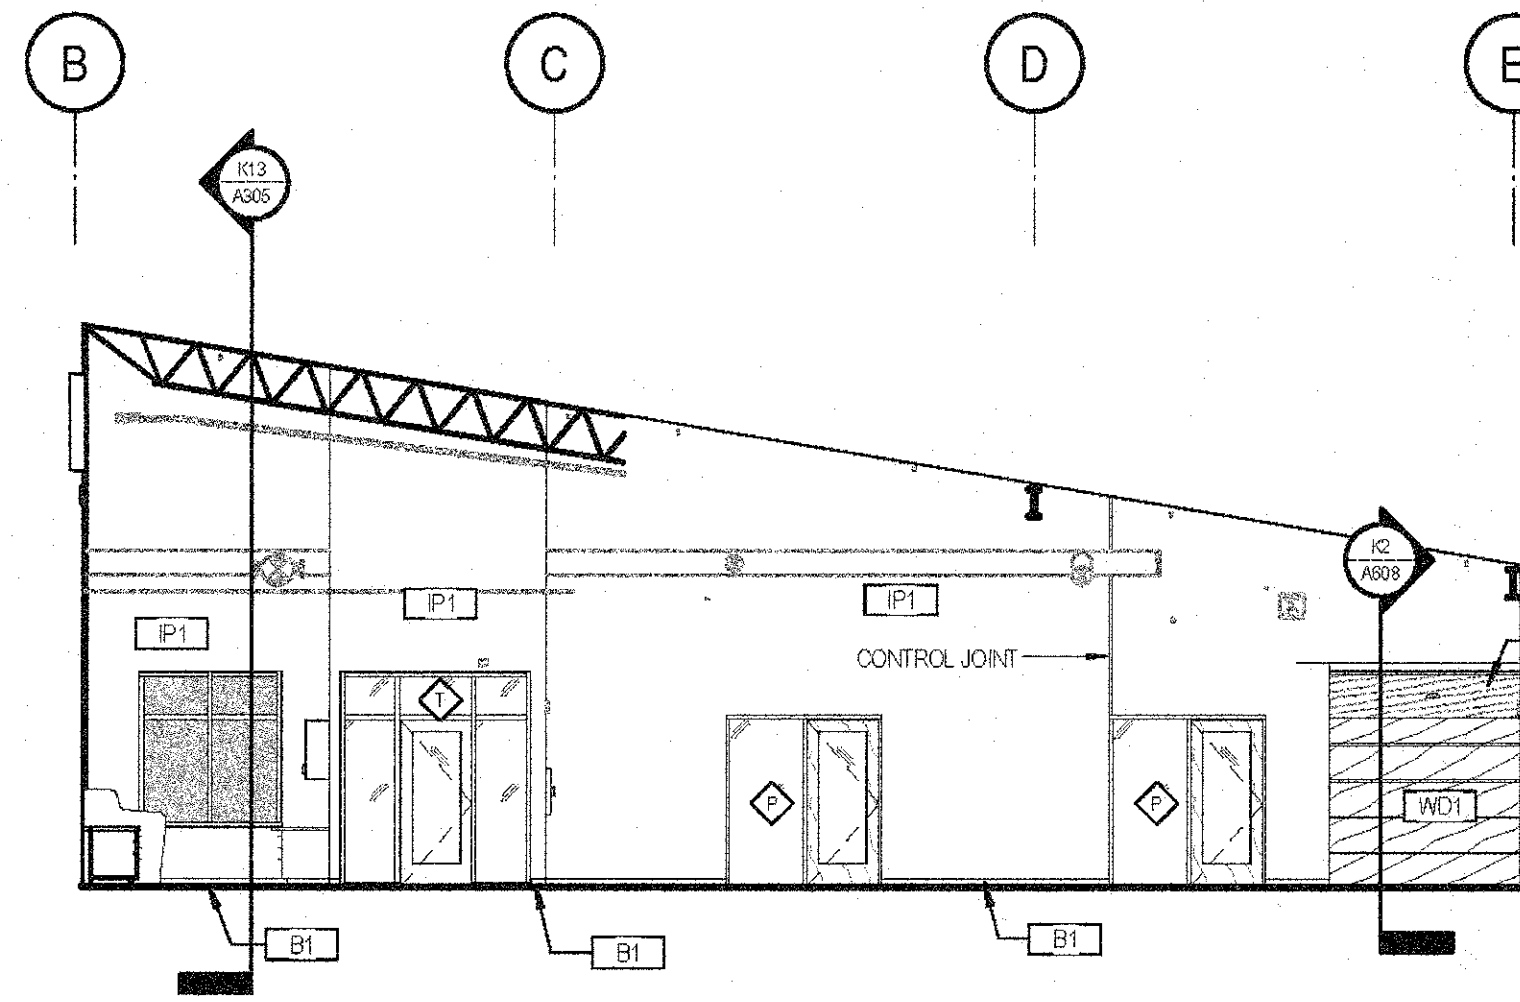


**D2 INT. ELEV. OPEN OFFICE 126 WEST**  
 SCALE: 1/8" = 1'-0"

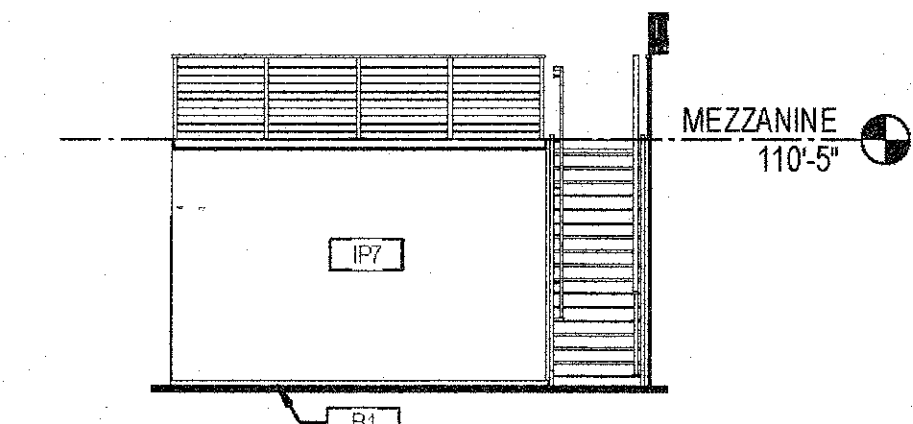


**D7 INT. ELEV.- OPEN OFFICE 126 EAST**  
 SCALE: 1/8" = 1'-0"

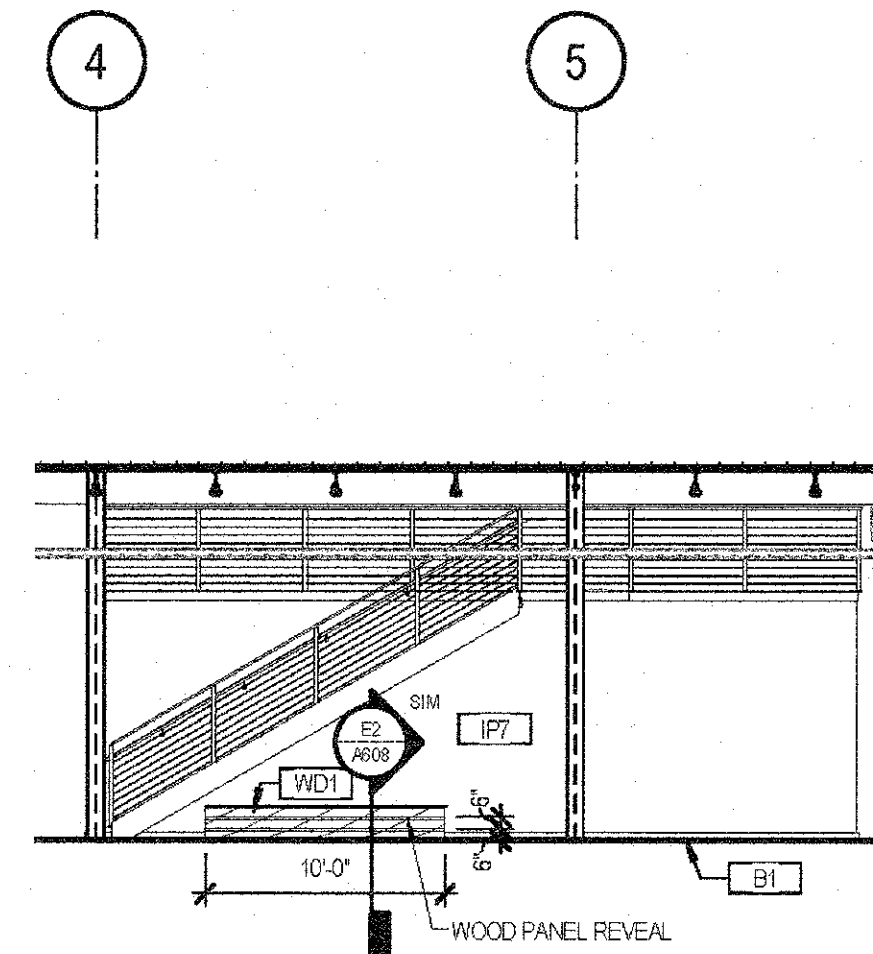


**D10 INT. ELEV.- COR. 115 NORTH**  
 SCALE: 1/8" = 1'-0"

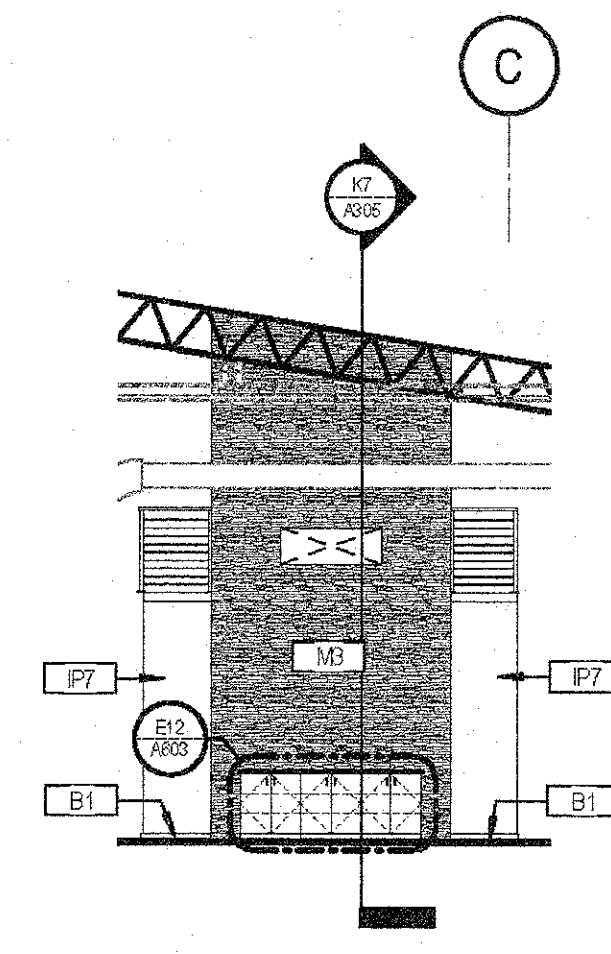


**D14 INT. ELEV.- RECEPTION WEST**  
 SCALE: 1/8" = 1'-0"

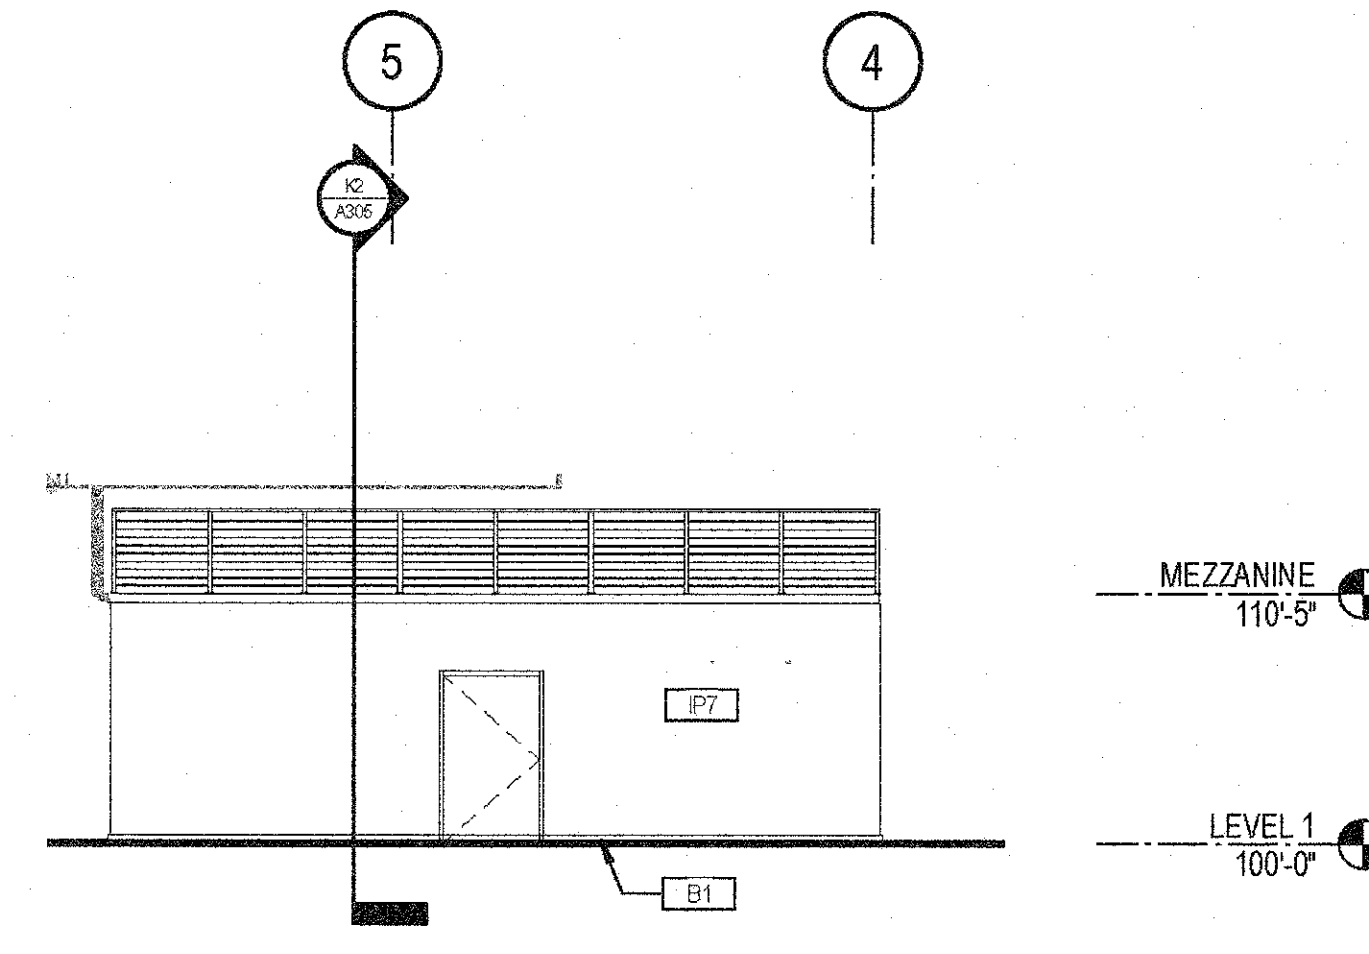


**D17 INT. ELEV.- COR. 143 SOUTH**  
 SCALE: 1/8" = 1'-0"

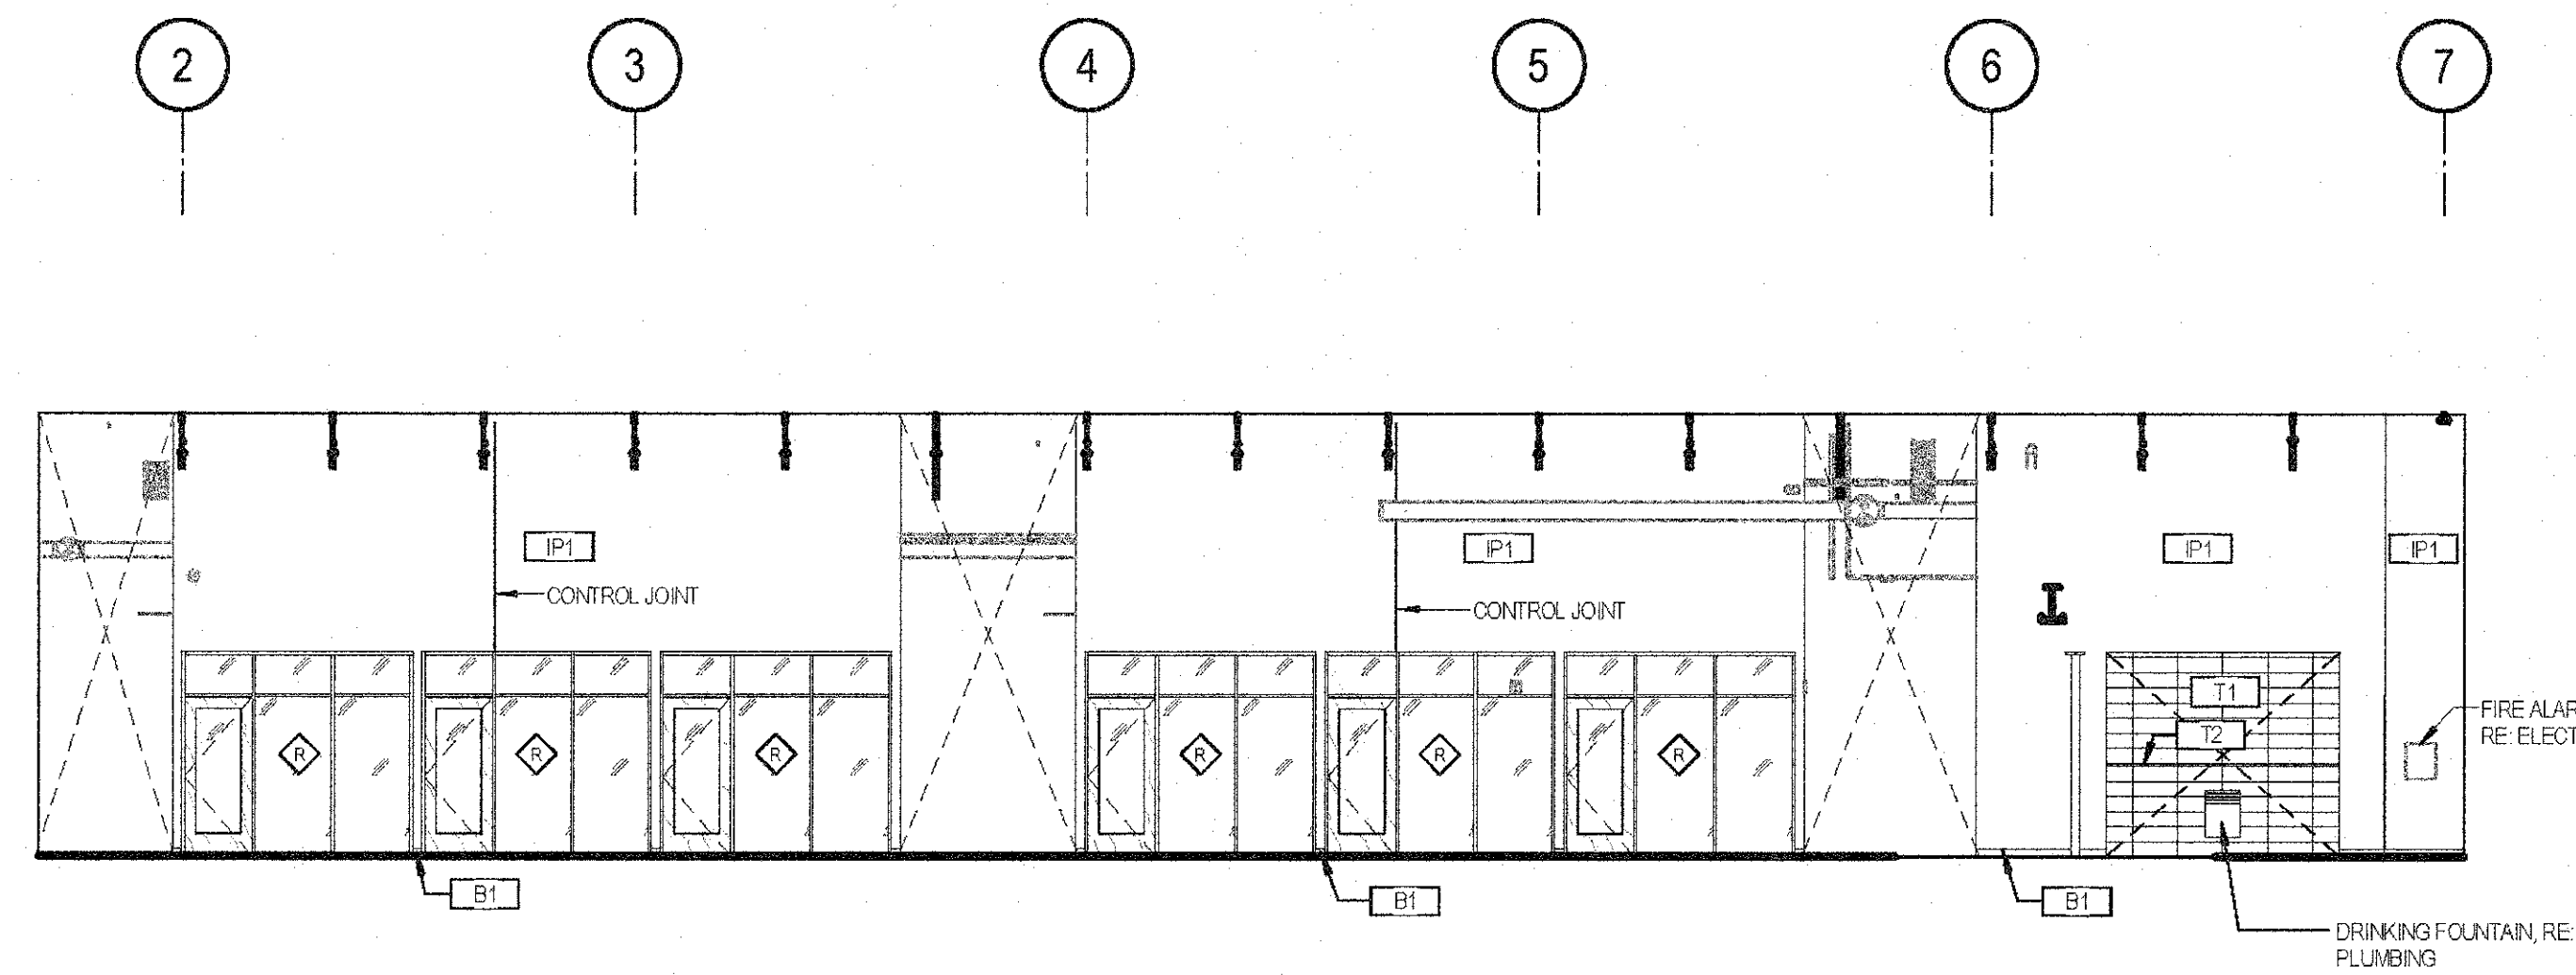


**G2 INT. ELEV.- COR. 143 SOUTH**  
 SCALE: 1/8" = 1'-0"

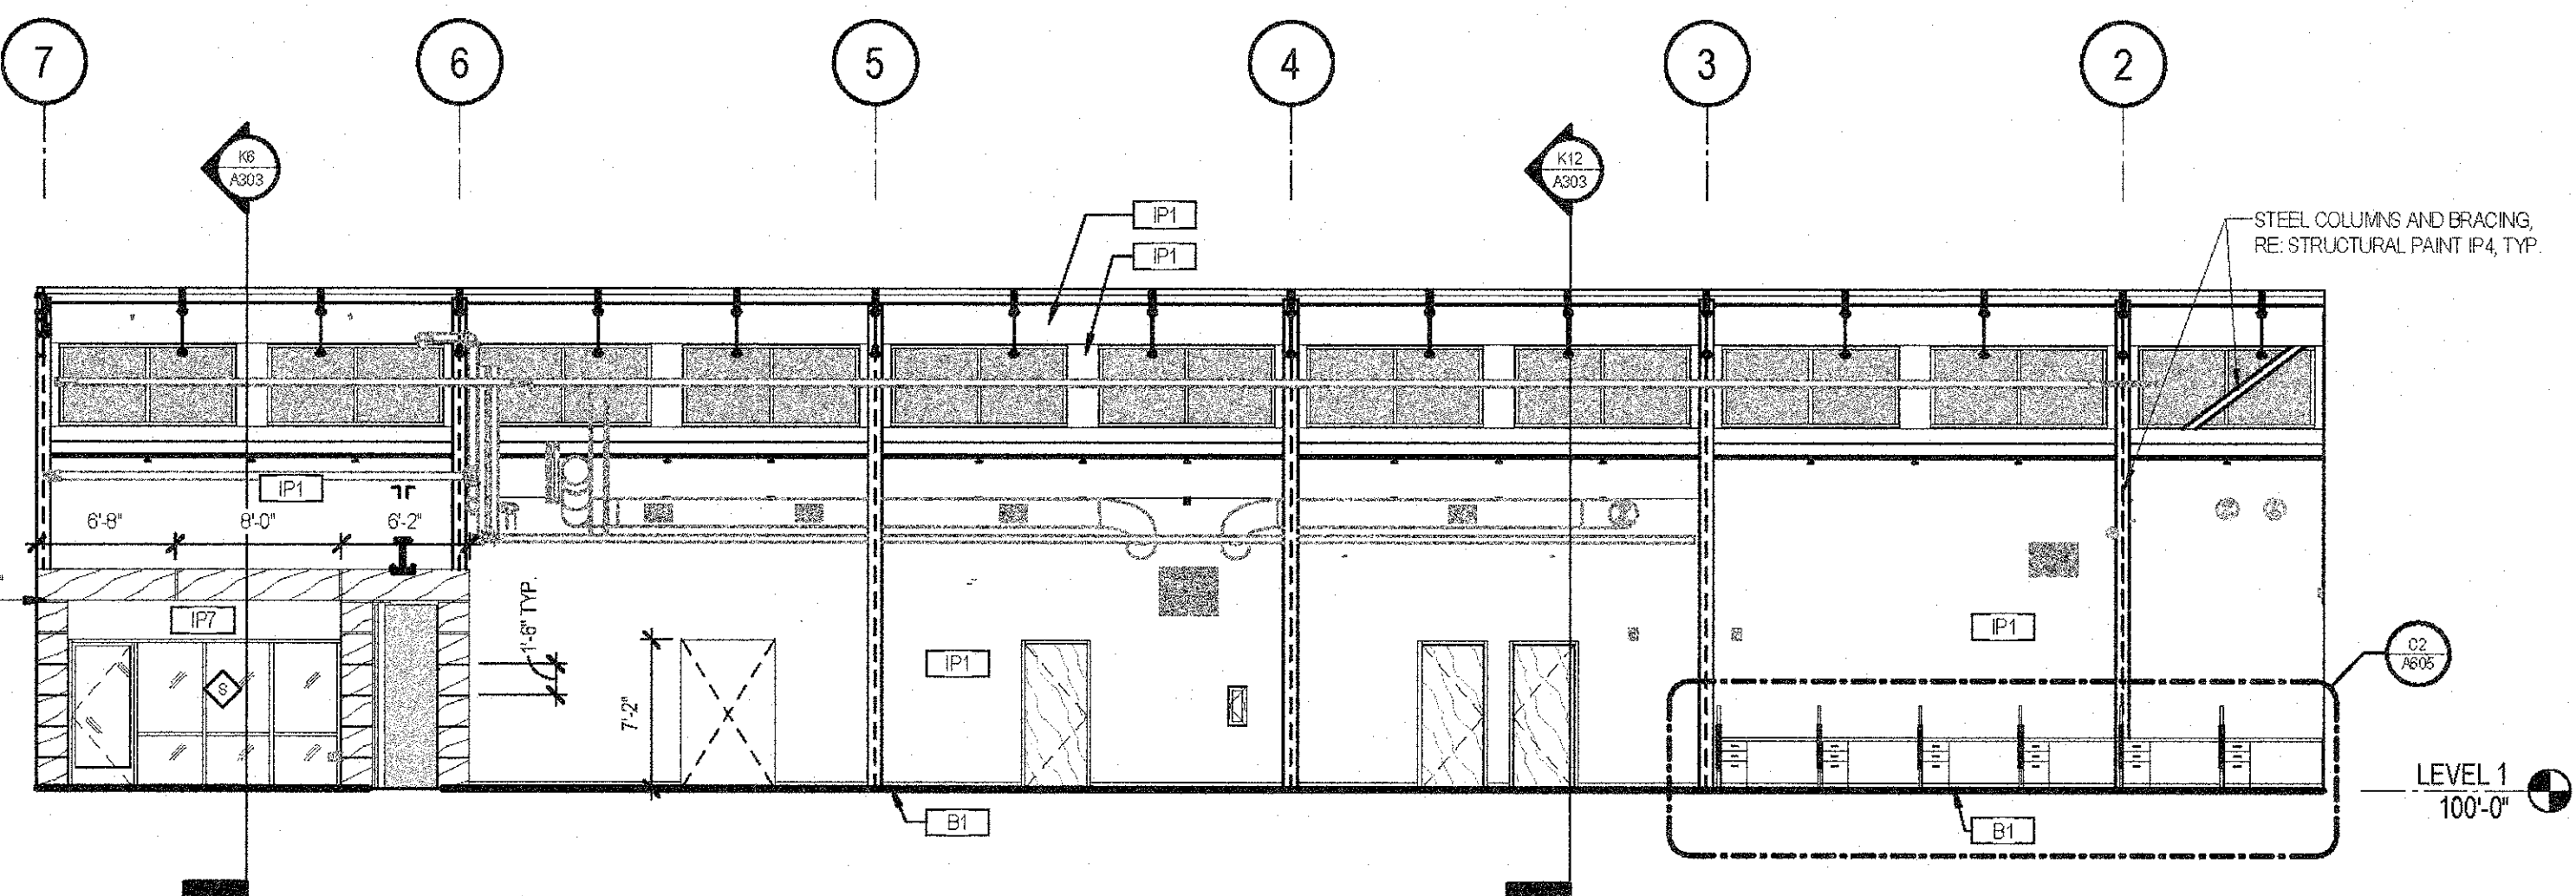

**G12 INT. ELEV.- COR. 115 SOUTH**  
 SCALE: 1/8" = 1'-0"

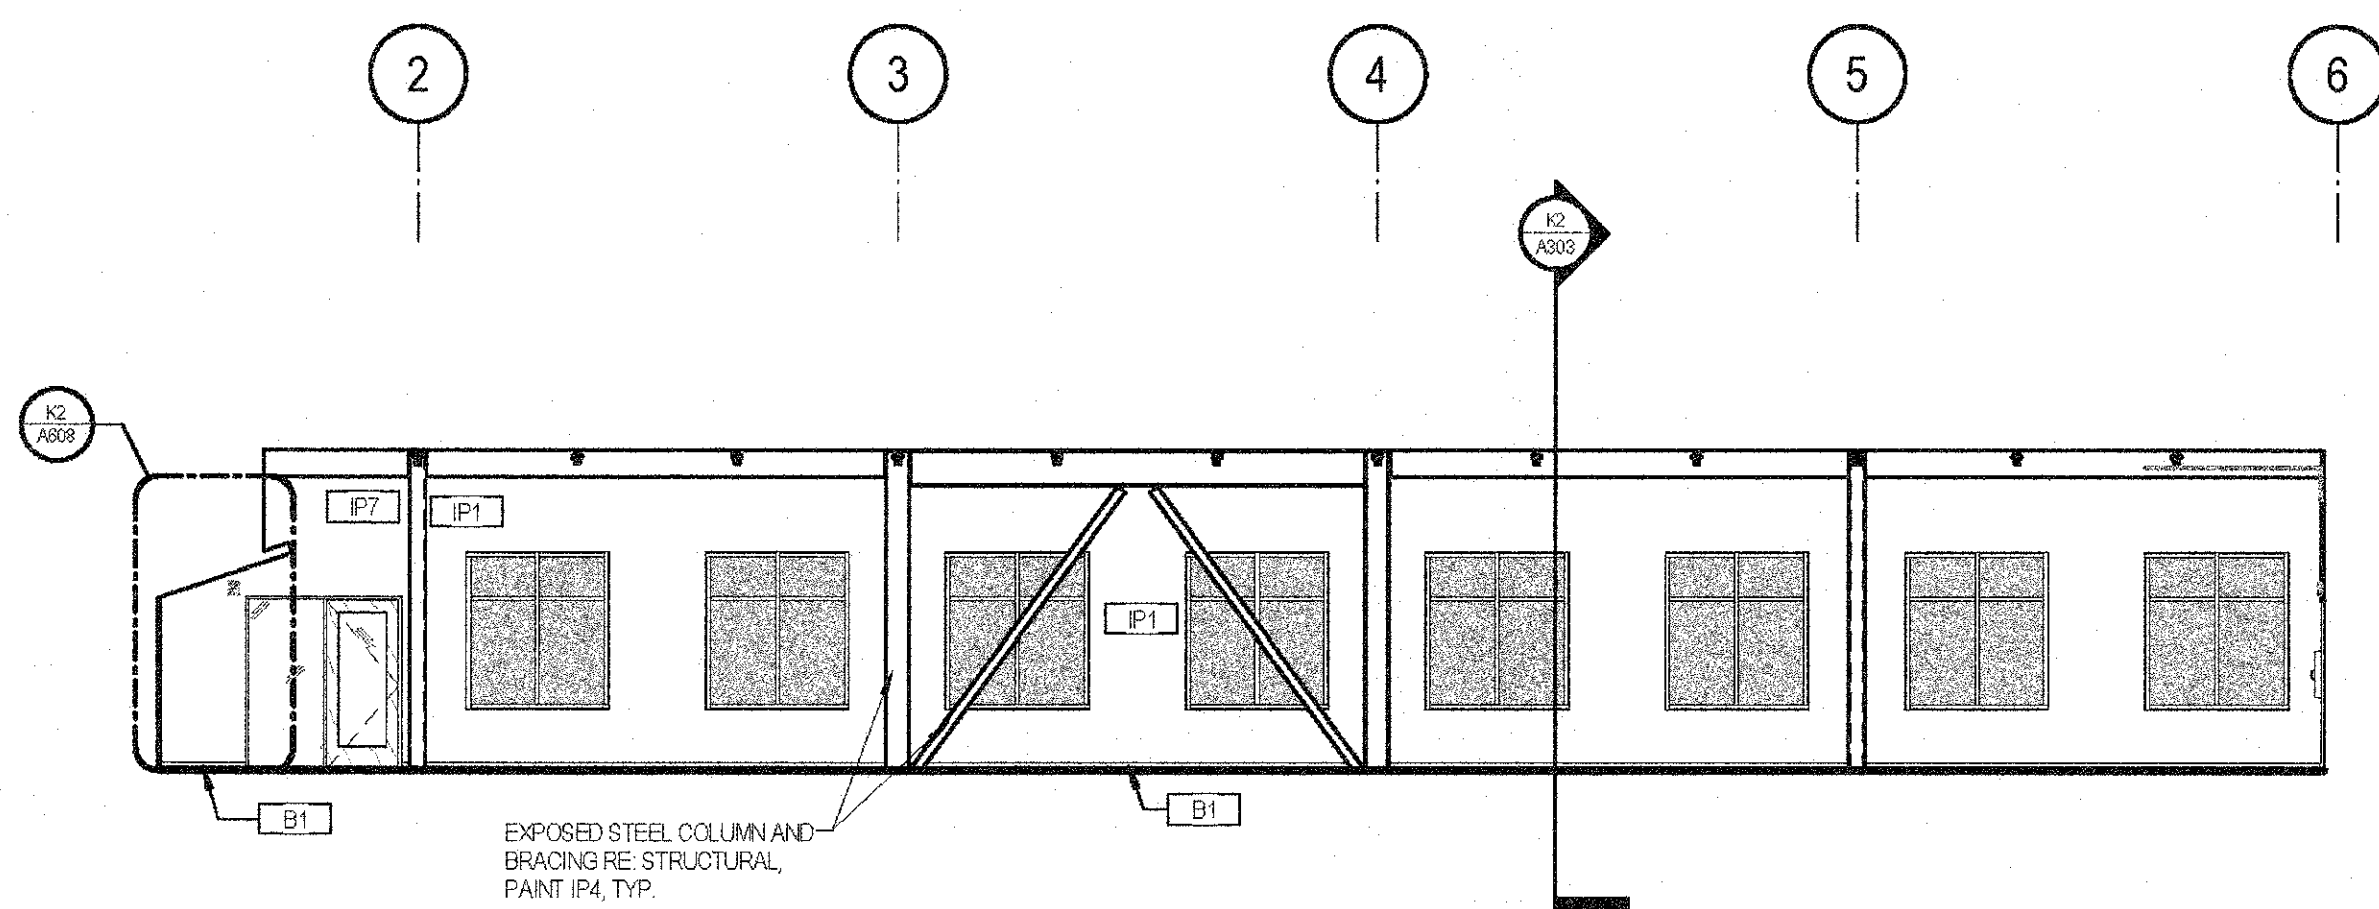

**K2 INT. ELEV. COR. 133 NORTH**  
 SCALE: 1/8" = 1'-0"

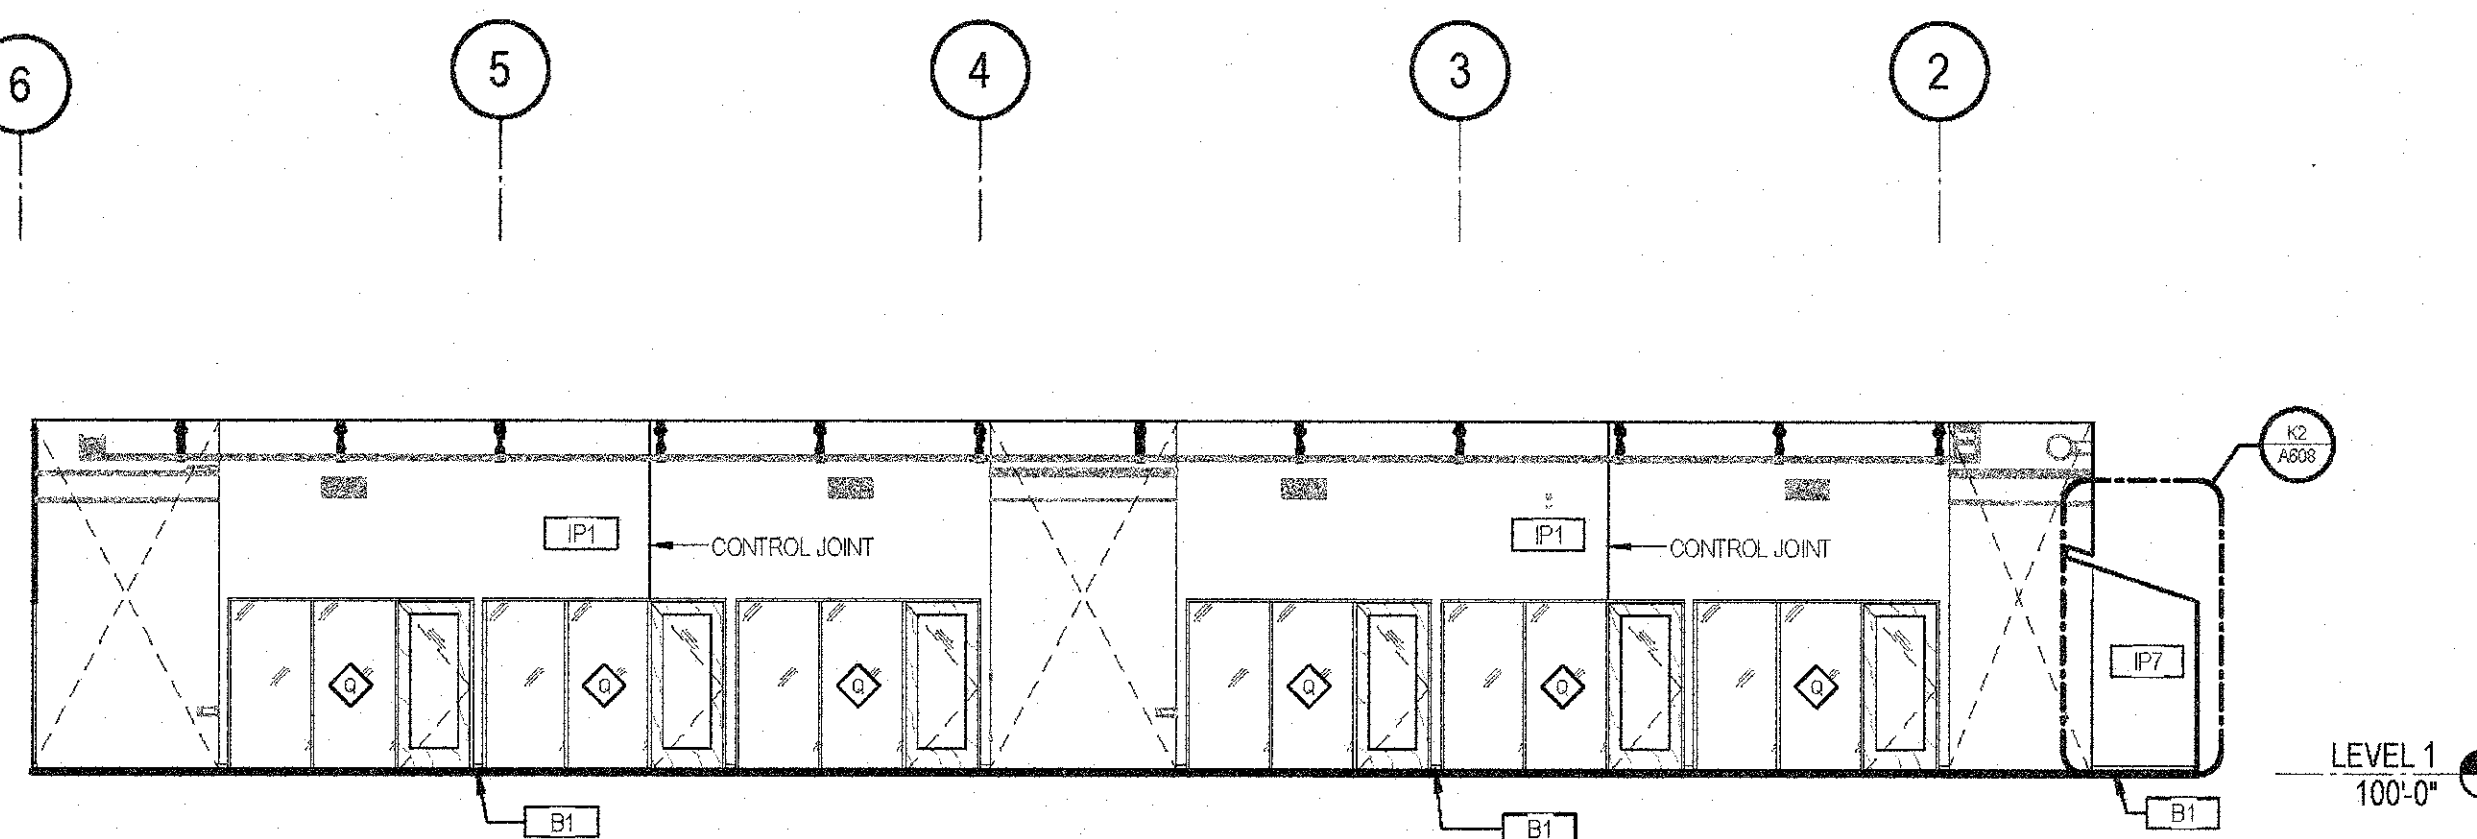

**K11 INT. ELEV.- COR. 133 SOUTH**  
 SCALE: 1/8" = 1'-0"