


**SPECIFIC ASBESTOS ABATEMENT NOTES**

- 1 ABATE ALL ASBESTOS INSULATION ON DOMESTIC WATER PIPING IN THIS CRAWLSPACE. EXISTING DOMESTIC WATER PIPING SHALL REMAIN AND CONTINUE IN OPERATION. NOTIFY OWNER AND GENERAL CONTRACTOR OF ANY LEAKS AND NECESSARY REPAIRS.

**SPECIFIC PLUMBING RENOVATION NOTES**

- 2 PHASE 1 WORK. CONTRACTOR TO PROVIDE OWNER WITH ADDITIONAL COST TO REPAIR ANY LEAKS. OWNER SHALL INSULATE PLUMBING PIPING WITH THERMAL INSULATING PAINT.
- 3 SANITARY SEWER IS SHOWN FOR REFERENCE.

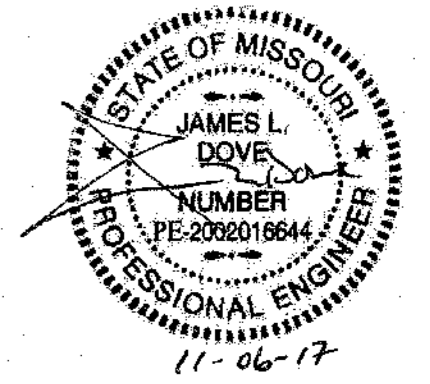

**Midwest Engineering & Design**  
3100 Brown Station Rd. Suite C  
Columbia, MO. 65202  
(573) 875-0045 Phone  
(573) 875-0046 FAX  
WWW.MOENGINEERING.COM  
Midwest Engineering & Design  
Missouri State Certificate of Authority #2010032497

OFFICE OF ADMINISTRATION  
DIVISION OF FACILITIES  
MANAGEMENT,  
DESIGN AND CONSTRUCTION

MISSOURI DEPARTMENT  
OF CORRECTIONS

ABATE AND REPLACE  
PIPING VARIOUS

MOBERLY CORRECTIONAL  
CENTER  
5201 S. MORLEY STREET  
MOBERLY, MO

PROJECT # C1601-01  
SITE # 2305  
FACILITY # 27250/27265


REVISION: \_\_\_\_\_  
DATE: \_\_\_\_\_  
REVISION: \_\_\_\_\_  
DATE: \_\_\_\_\_  
REVISION: \_\_\_\_\_  
DATE: \_\_\_\_\_  
ISSUE DATE: 11/06/2017

CAD DWG FILE: MCC p.dwg  
DRAWN BY: CJH/MDS/JDK  
CHECKED BY: JLD  
DESIGNED BY: CJH


SHEET TITLE:  
**ADMIN. BUILDING  
CRAWL SPACE PIPING  
RENOVATION PLAN**

SHEET NUMBER:

**P-101**

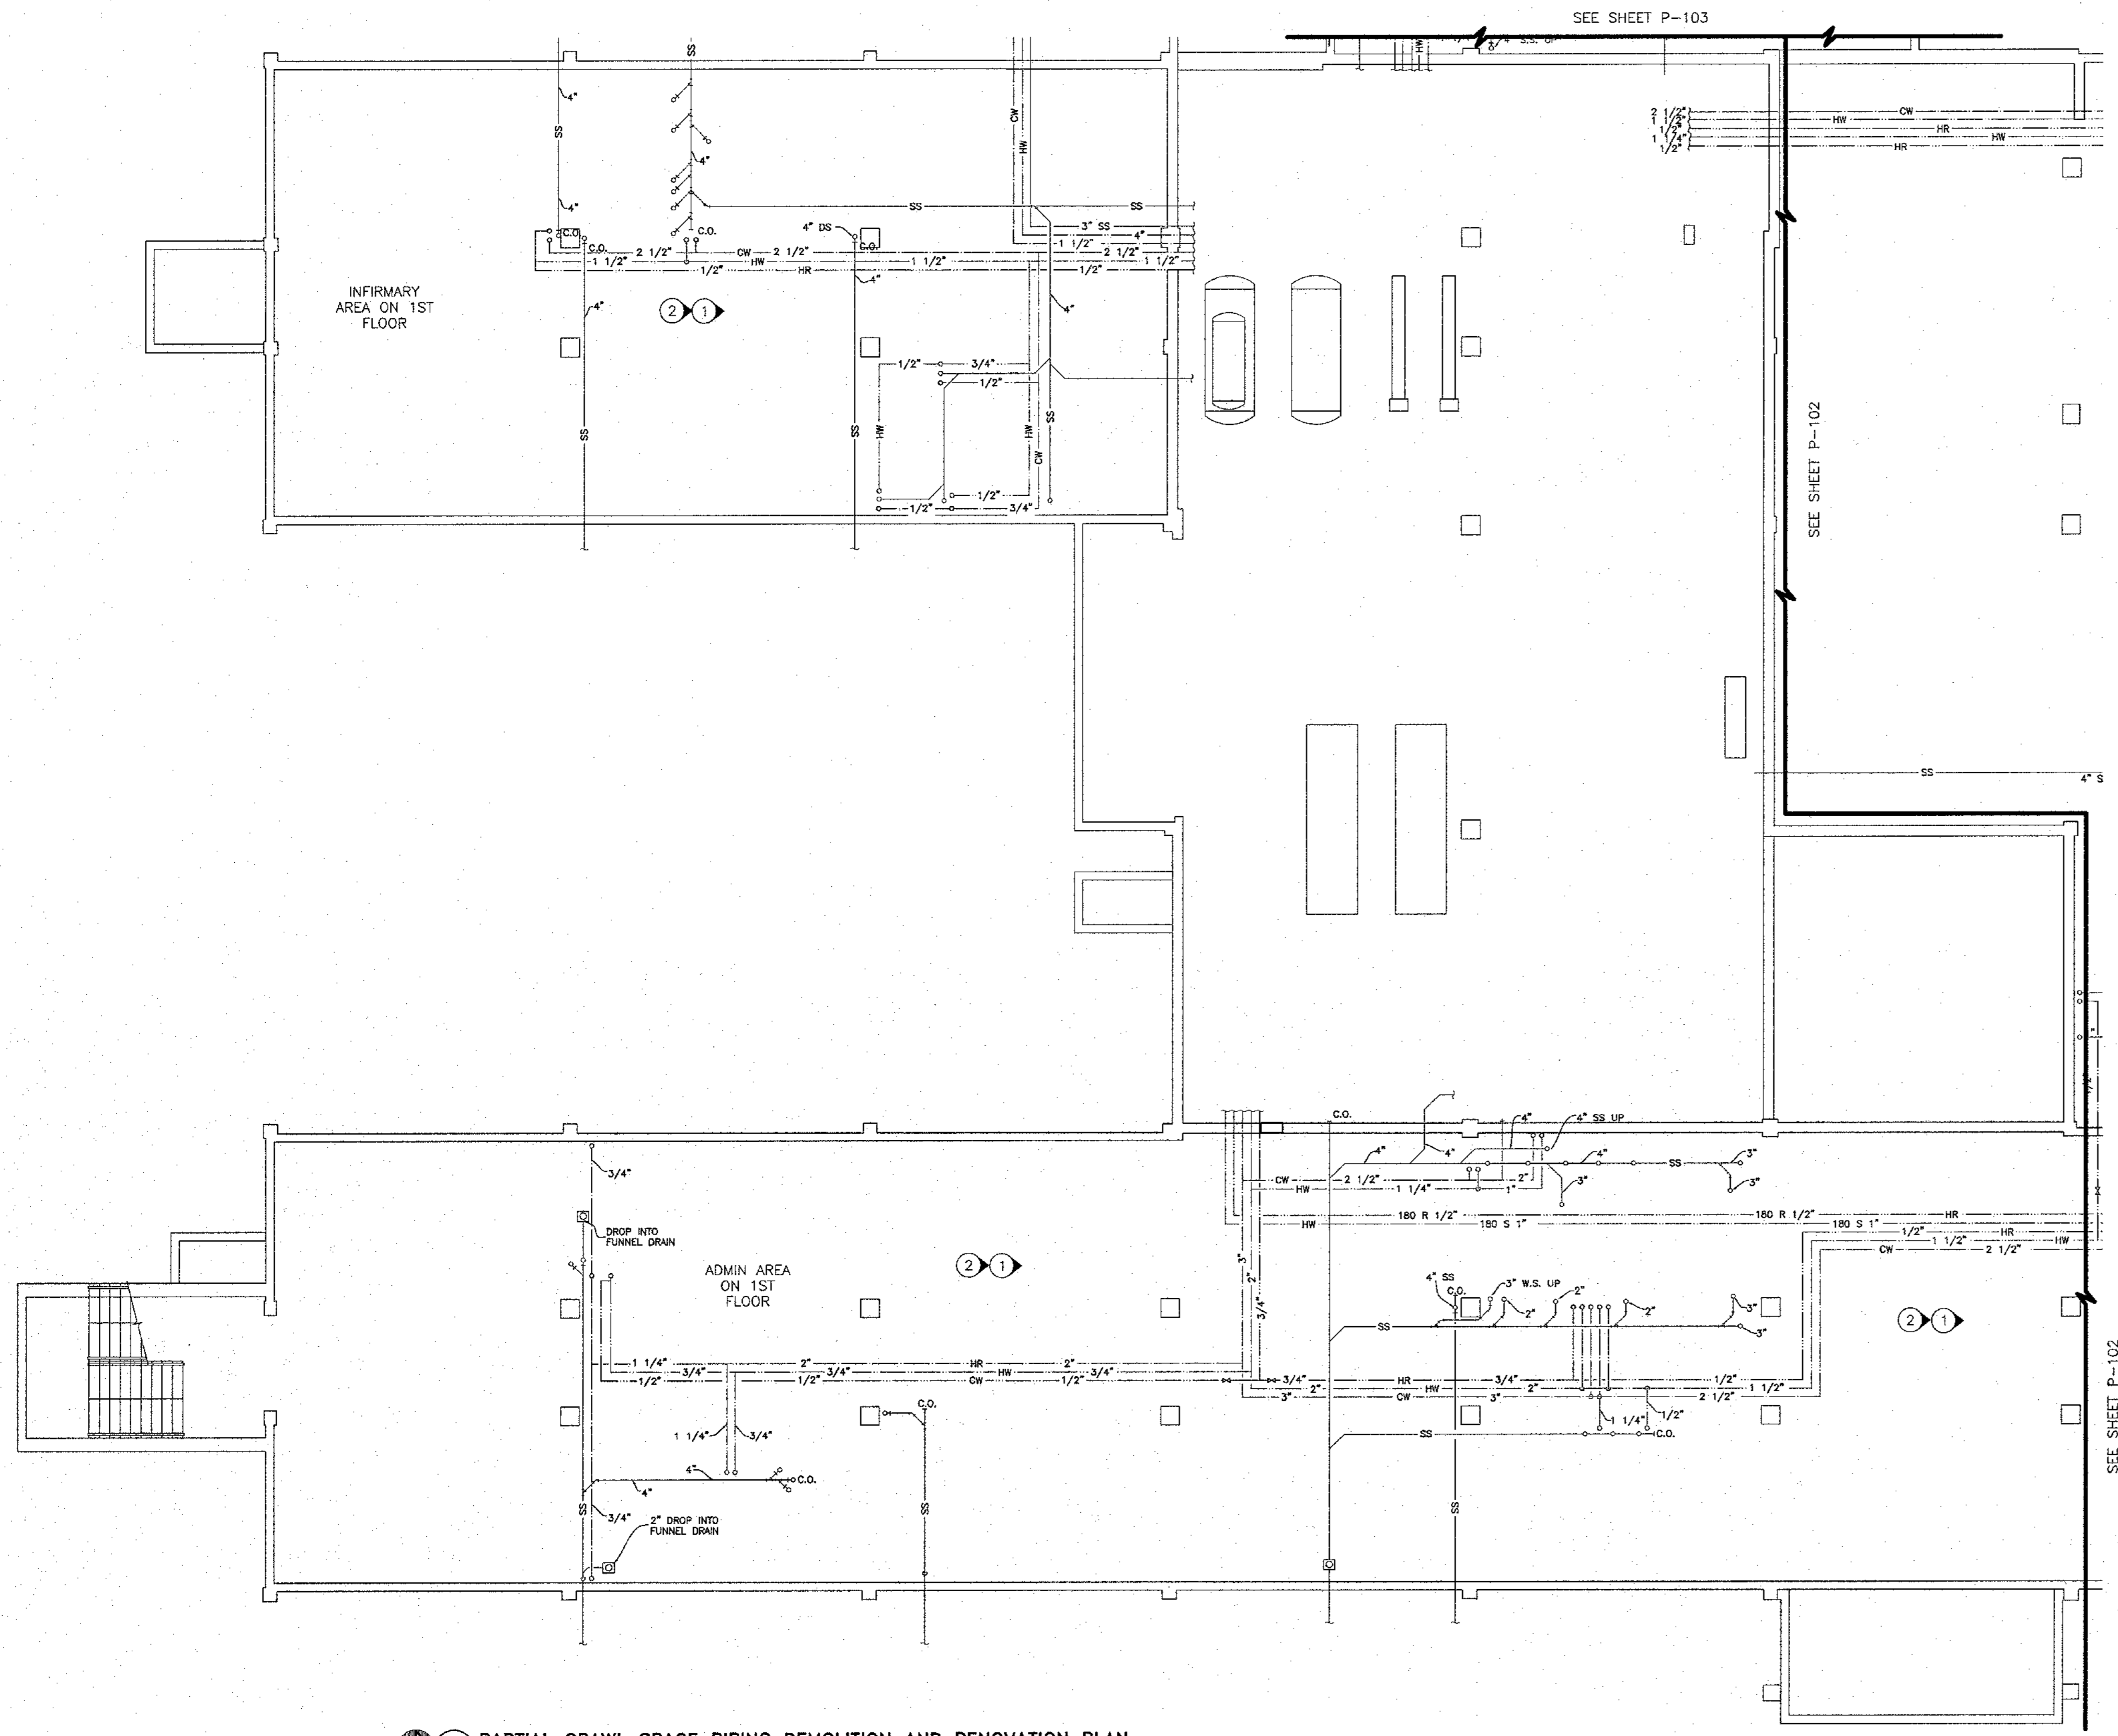

LEGEND	
HW	DOMESTIC HOT WATER SUPPLY PIPE (E)
HR	DOMESTIC HOT WATER RECIRC LINE (E)
CW	DOMESTIC COLD WATER SUPPLY PIPE (E)
SS	SANITARY SEWER (E)
	NEW BALL VALVE
	EXISTING BALL VALVE
	NEW GATE VALVE
	EXISTING GATE VALVE
	NEW ELBOW UP
	EXISTING ELBOW UP
	NEW ELBOW DOWN
	EXISTING ELBOW DOWN
	NEW TEE DOWN
	EXISTING TEE DOWN
	NEW TEE UP
	EXISTING TEE UP

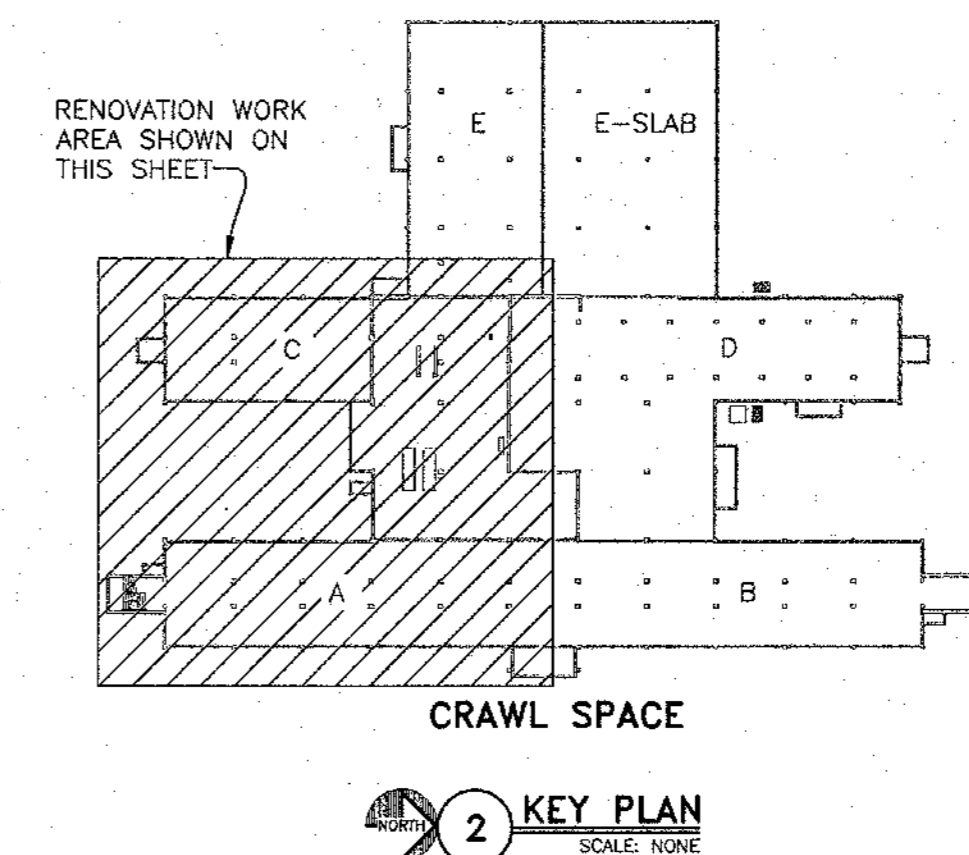

**1 PARTIAL CRAWL SPACE PIPING DEMOLITION AND RENOVATION PLAN**  
SCALE: 1/8"=1'-0"

**2 KEY PLAN**  
SCALE: NONE