


SPECIFIC ASBESTOS ABATEMENT NOTES

- ① ABATE ALL ASBESTOS INSULATION ON DOMESTIC WATER PIPING IN THIS CRAWLSPACE. EXISTING DOMESTIC WATER PIPING SHALL REMAIN AND CONTINUE IN OPERATION. NOTIFY OWNER AND GENERAL CONTRACTOR OF ANY LEAKS AND NECESSARY REPAIRS.

SPECIFIC PLUMBING RENOVATION NOTES

- ② CONTRACTOR TO PROVIDE OWNER WITH ADDITIONAL COST TO REPAIR ANY LEAKS. OWNER SHALL INSULATE PLUMBING PIPING WITH THERMAL INSULATING PAINT.
- ③ SANITARY SEWER IS SHOWN FOR REFERENCE ONLY.

STATE OF MISSOURI
ERIC R. GREITENS,
GOVERNOR

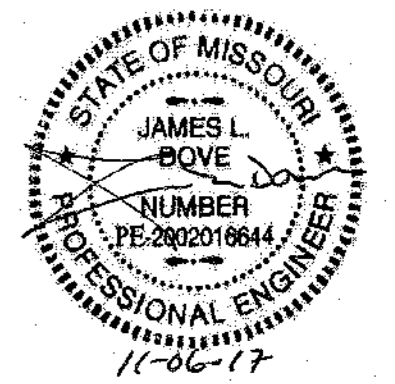

Midwest Engineering & Design
3100 Brown Station Rd. Suite C
Columbia, MO. 65202
(573) 875-0045 Phone
(573) 875-0046 FAX
WWW.MOENGINEERING.COM
Missouri State Certificate of Authority #2010032467

OFFICE OF ADMINISTRATION
DIVISION OF FACILITIES
MANAGEMENT,
DESIGN AND CONSTRUCTION

MISSOURI DEPARTMENT
OF CORRECTIONS

ABATE AND REPLACE
PIPING VARIOUS

MOBERLY CORRECTIONAL
CENTER
5201 S. MORLEY STREET
MOBERLY, MO

PROJECT # C1601-01
SITE # 2305
FACILITY # 27250/27265

REVISION: _____
DATE: _____
REVISION: _____
DATE: _____
REVISION: _____
DATE: _____
ISSUE DATE: 11/06/2017


CAD DWG FILE: MCC p.dwg
DRAWN BY: CJH/MDS/JDK
CHECKED BY: JLD
DESIGNED BY: CJH

SHEET TITLE:
**ADMIN. BUILDING
CRAWL SPACE PIPING
RENOVATION PLAN**


SHEET NUMBER:

P-102

10 OF 30 SHEETS

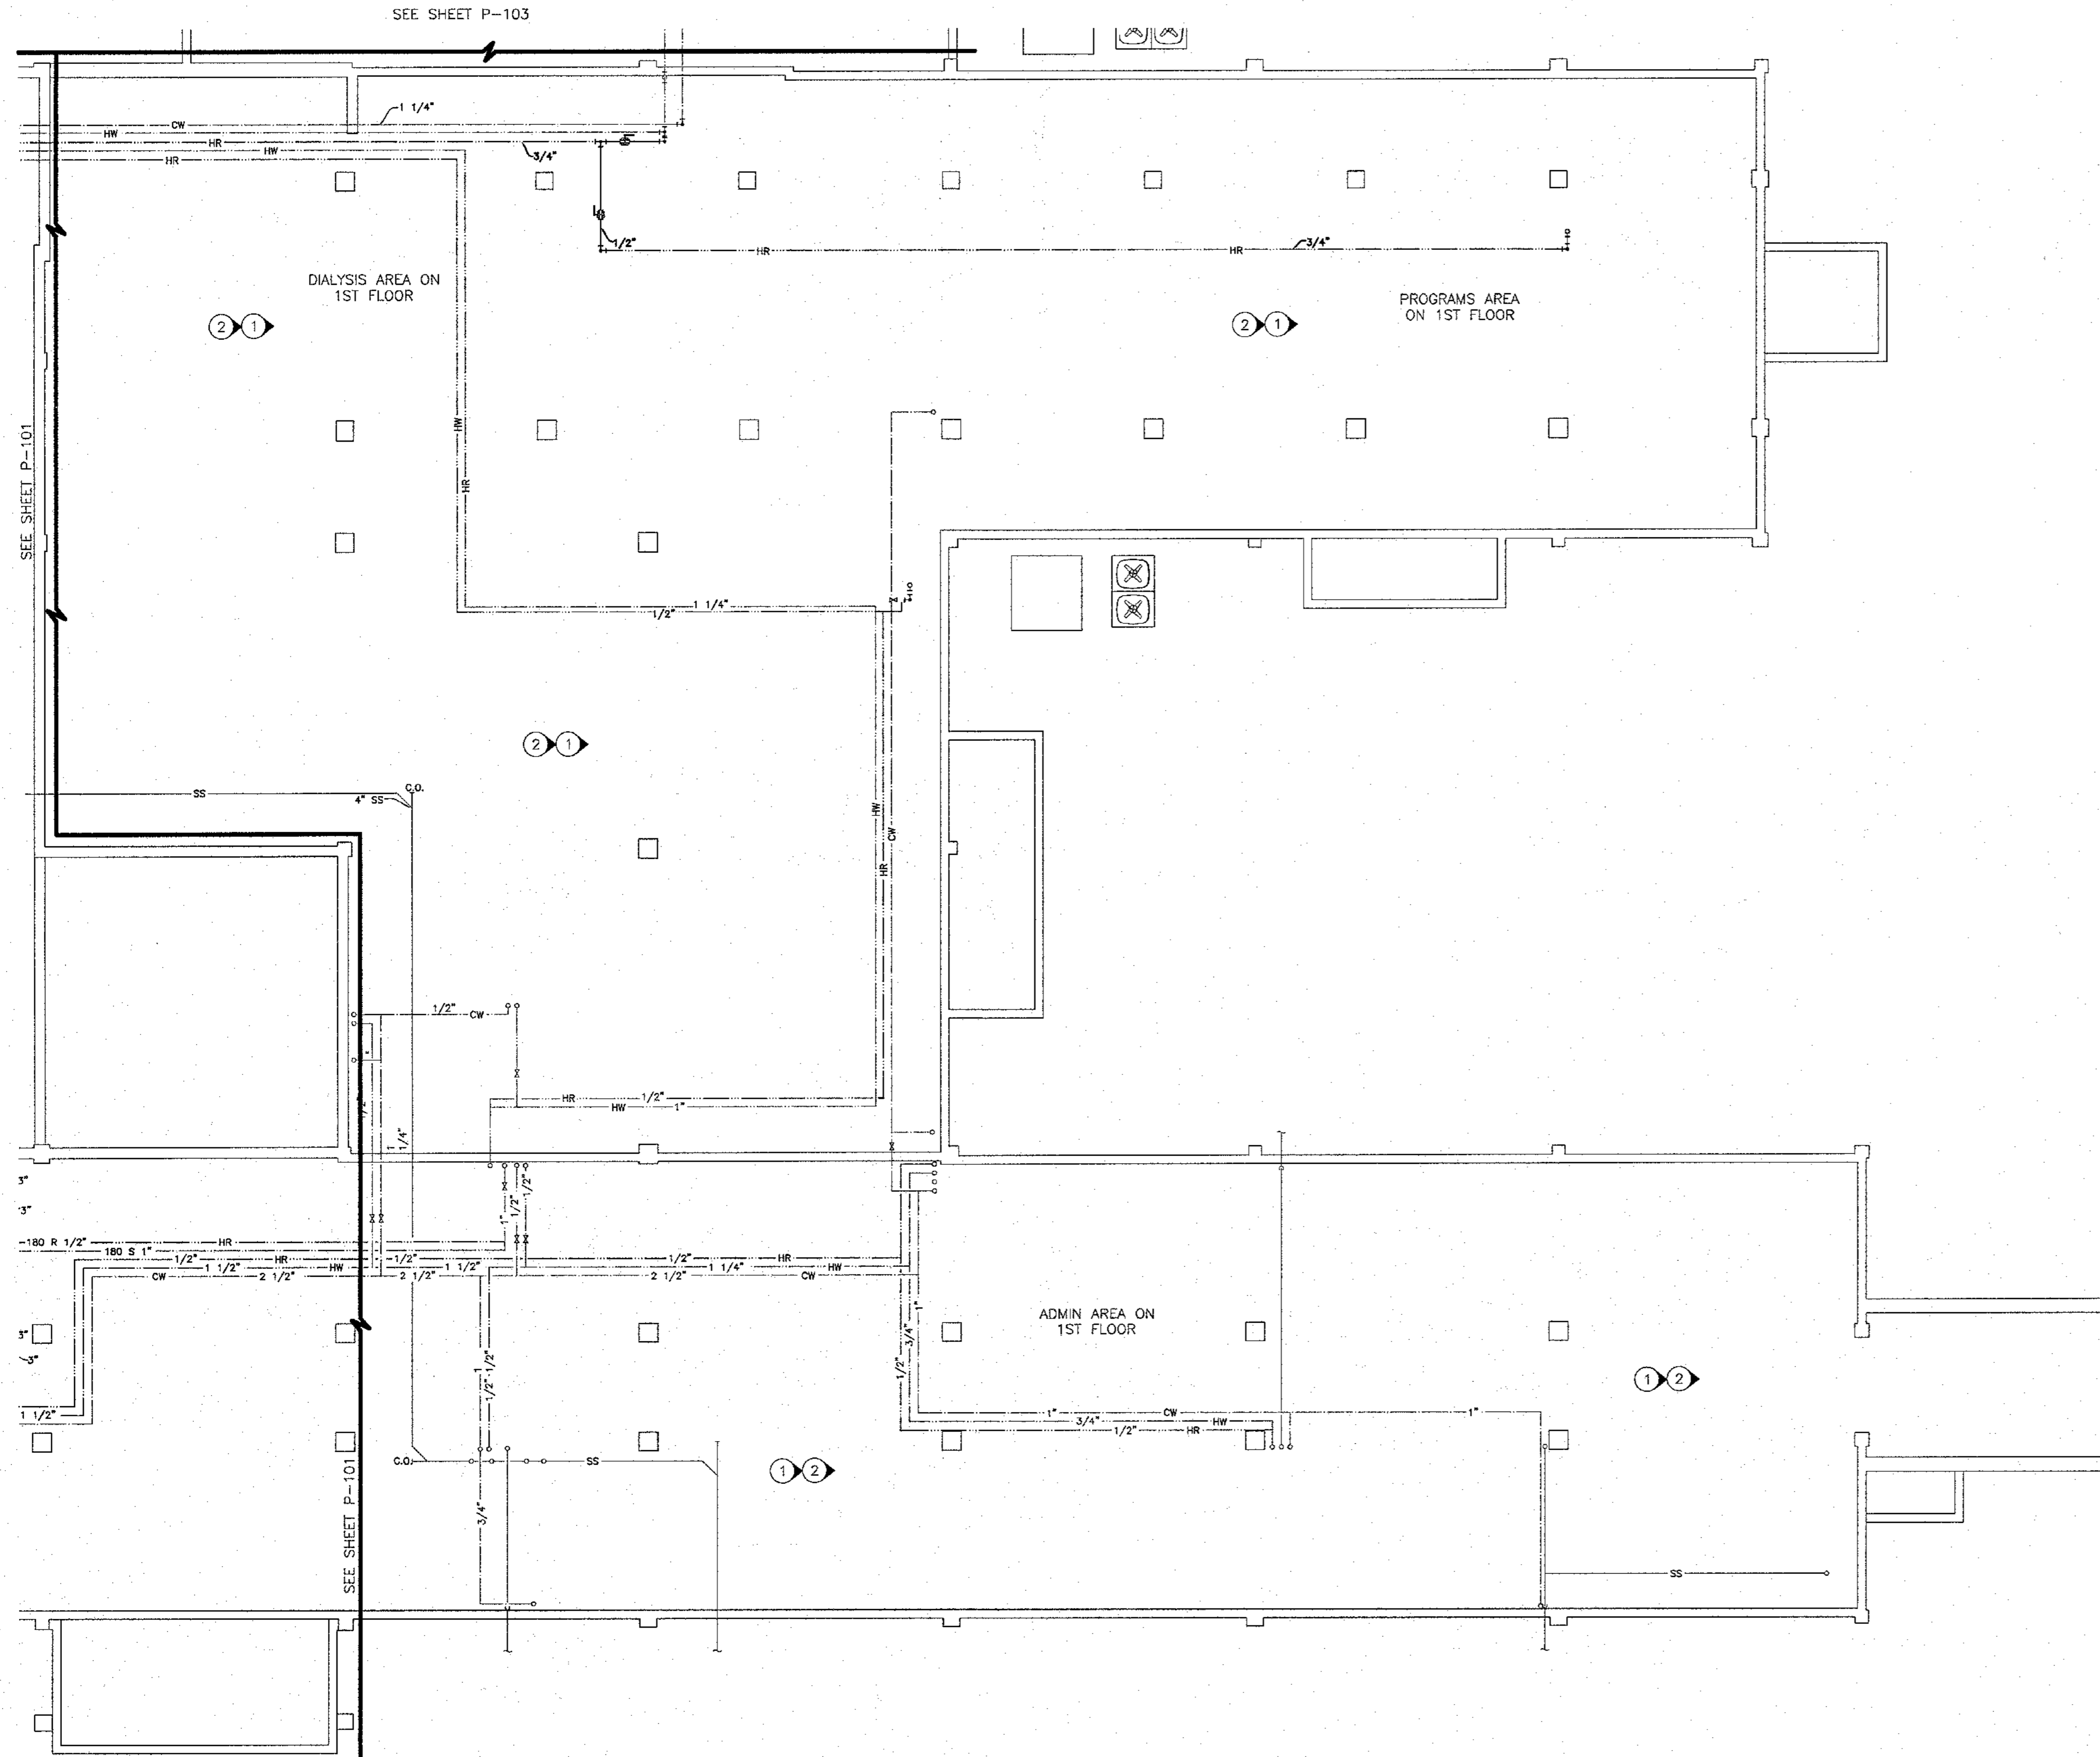

| LEGEND | |
|--------|-------------------------------------|
| HW | DOMESTIC HOT WATER SUPPLY PIPE (E) |
| HR | DOMESTIC HOT WATER RECIRC LINE (E) |
| CW | DOMESTIC COLD WATER SUPPLY PIPE (E) |
| SS | SANITARY SEWER (E) |
| | NEW BALL VALVE |
| | EXISTING BALL VALVE |
| | NEW GATE VALVE |
| | EXISTING GATE VALVE |
| | NEW ELBOW UP |
| | EXISTING ELBOW UP |
| | NEW ELBOW DOWN |
| | EXISTING ELBOW DOWN |
| | NEW TEE DOWN |
| | EXISTING TEE DOWN |
| | NEW TEE UP |
| | EXISTING TEE UP |

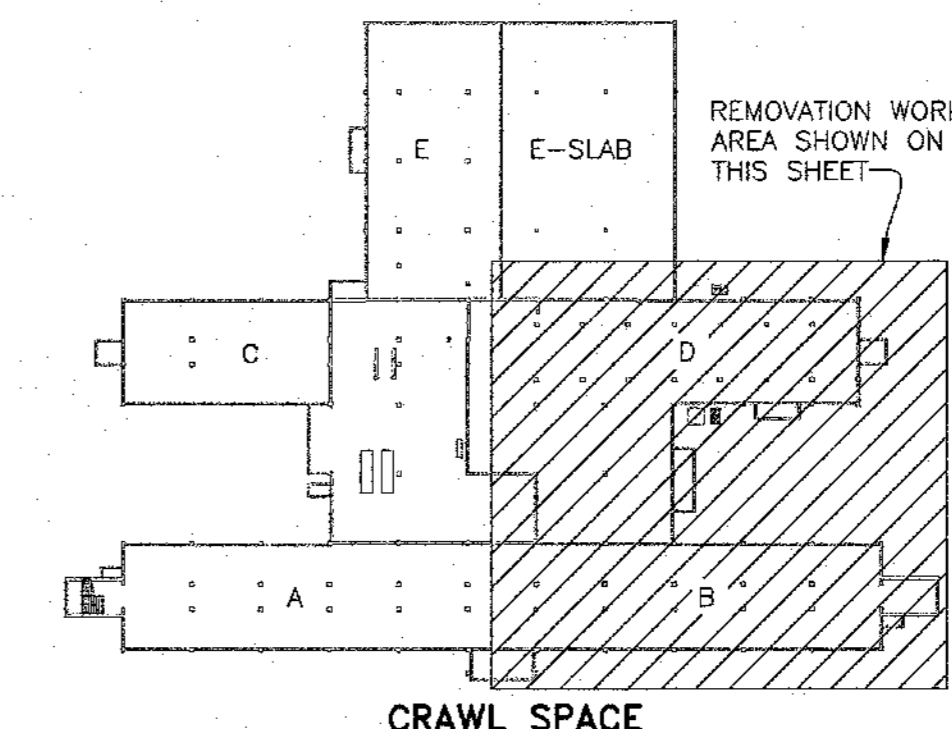

CRAWL SPACE

② KEY PLAN
SCALE: NONE

① PARTIAL CRAWL SPACE PIPING DEMOLITION AND RENOVATION PLAN
SCALE: 1/8"=1'-0"