



Revisions	Date	Description	Initials
1	11-1-2017	ISSUE FOR PERMITS	TPW

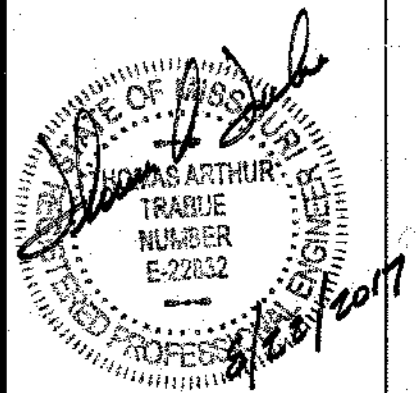

Thomas A. Trabue
 MO-E 22832
 Expires: 12-31-2018

McCLURE™
 ENGINEERING CO.
 building strong communities.
 1901 Pennsylvania Drive
 Columbia, MO 65202
 P 573-814-1568
 F 573-814-1128
 MISSOURI CERTIFICATE OF
 AUTHORITY NO. E-2006023253
 EXPIRES: DECEMBER 31, 2018

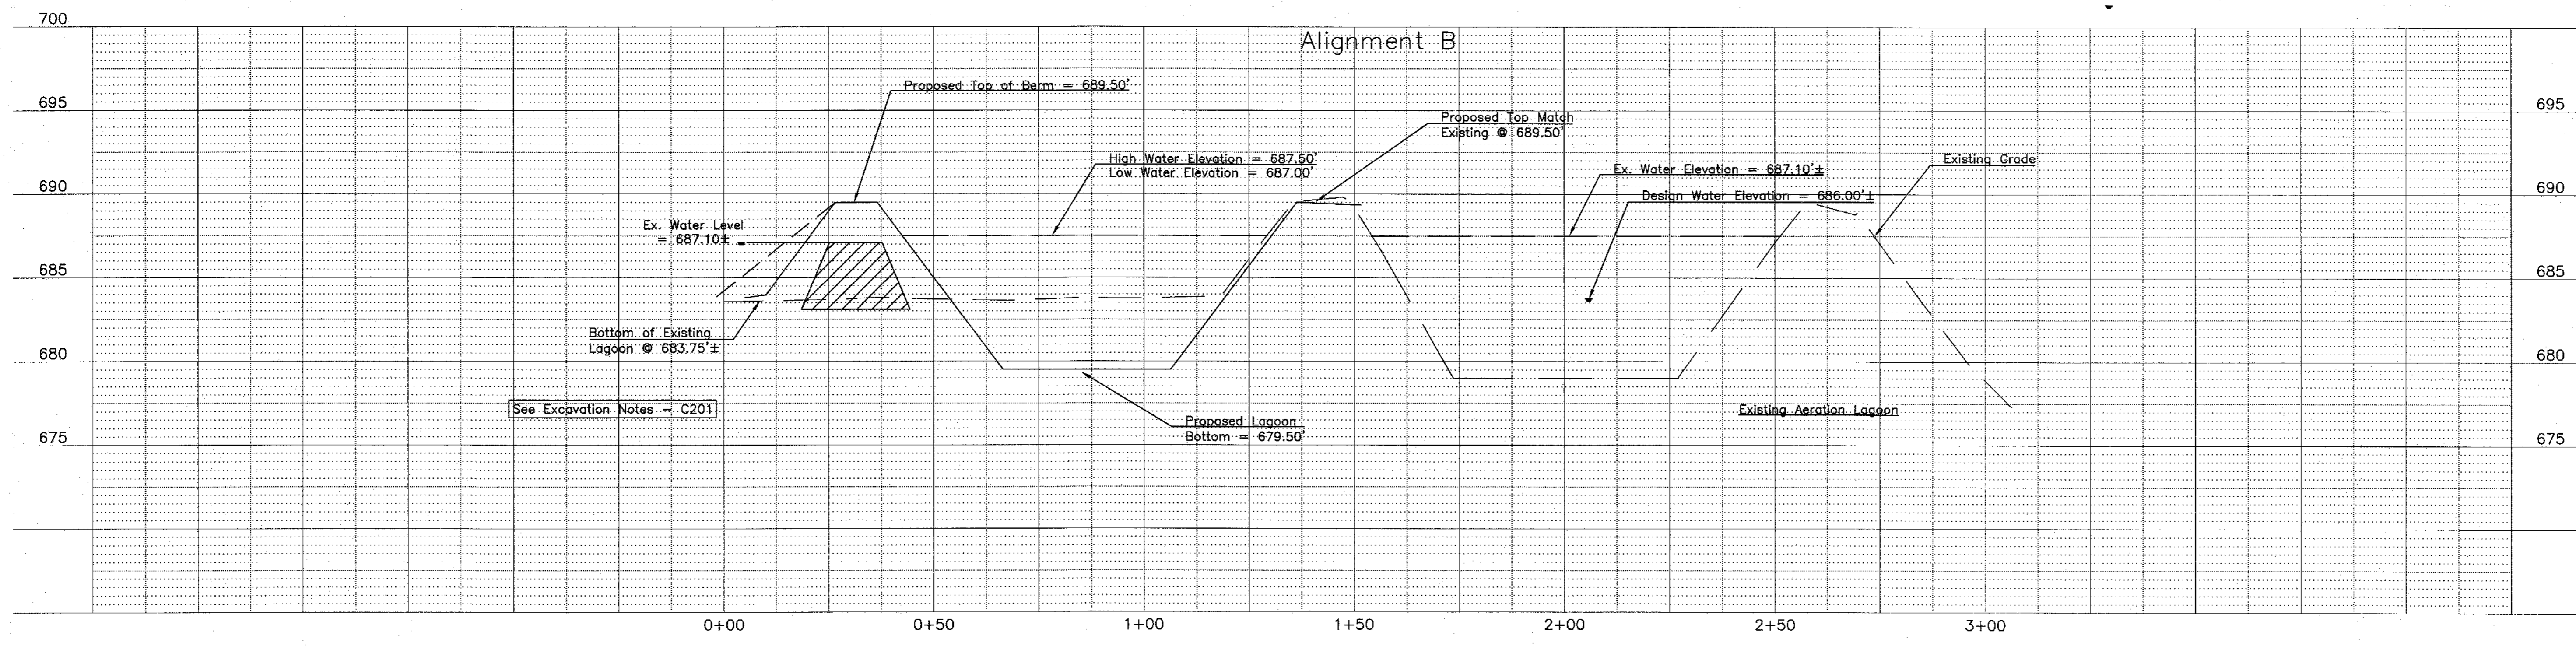

City of Sweet Springs
**Wastewater Treatment
 Improvements**
 Plan/Profile/Alignment B

Client Proj # 007380
 THHinc Proj # 007380
 Engineer: TPW
 Designer: TPW
 Drafter: GRK
 Plotted:

DWG. **C202**
 SHT. 9 OF 15