



Revisions	Date	Description	Initials
1	11-1-2017	ISSUE FOR PERMITS	TPW

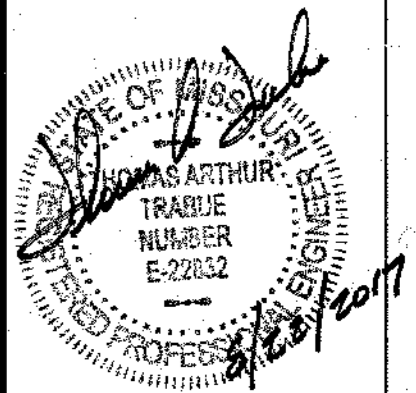

Thomas A. Trabue
MO-E 22832
Expires: 12-31-2018

McCLURE™
ENGINEERING CO.
building strong communities.
1901 Pennsylvania Drive
Columbia, MO 65202
P 573-814-1568
F 573-814-1128
MISSOURI CERTIFICATE OF
AUTHORITY NO. E-2006023253
EXPIRES: DECEMBER 31, 2018

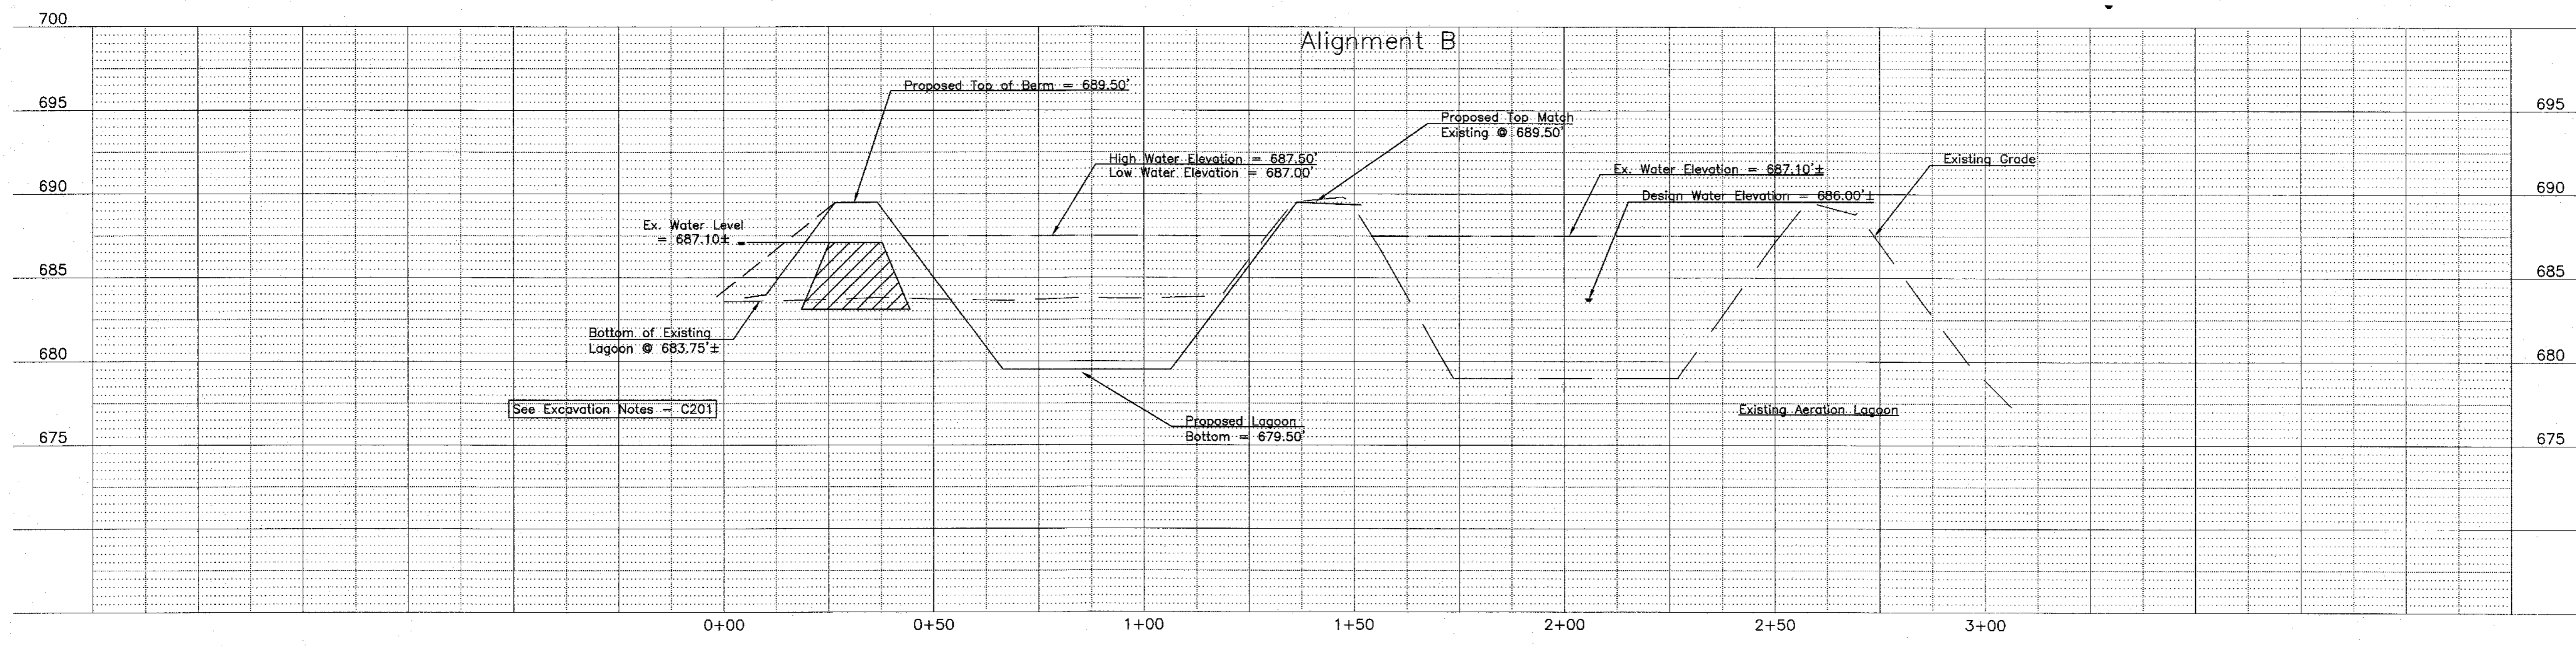

City of Sweet Springs
**Wastewater Treatment
Improvements**
Plan/Profile/Alignment B

Client Proj # 007380
THHinc Proj # 007380
Engineer: TPW
Designer: TPW
Drafter: GRK
Plotted:

DWG. **C202**
SHT. 9 OF 15