

Missouri State Certificate of Authority #00075
 PROFESSIONAL SEAL

1736 East Sunshine, Suite 417
 Springfield, Missouri 65804
 417.862.0558
 Fax: 417.862.3265
 e-mail: architect@everettschneider.com
 certificate of authority #000718

ESTERLY SCHNEIDER & ASSOCIATES, INC.
 AIA architects & planners
 COMM. # 4092

OFFICE OF ADMINISTRATION
 DIVISION OF FACILITIES
 MANAGEMENT,
 DESIGN AND CONSTRUCTION

DEPARTMENT OF
 PUBLIC SAFETY,
 MISSOURI VETERANS
 COMMISSION

HVAC REPLACEMENT
 PROJECT

MISSOURI VETERANS
 HOME

620 N. JEFFERSON
 ST. JAMES, MO 65559

PROJECT # U1503-03
 DATE: 29-051
 SITE # 4700
 FACILITY # 55019

REVISION: _____
 DATE: _____
 REVISION: _____
 DATE: _____
 REVISION: _____
 DATE: _____
 ISSUE DATE: 10-27-17

CAD DWG FILE: M-602.DWG
 DRAWN BY: JMO
 CHECKED BY: CCK
 DESIGNED BY: JMO

SHEET TITLE:
**PLUMBING
 RISER
 DIAGRAMS**


SHEET NUMBER:

M-602


31 OF 41 SHEETS

10-27-17

ALTERNATE BID NO. 1: REMOVE REMOVE AND REPLACE EXISTING DOMESTIC HOT WATER HEATER WITH TWO NEW HOT WATER HEATERS. PROVIDE ALL ASSOCIATED POWER, PUMPS, PIPING VALVING, FLEX CHANGES AND CONTROLS FOR A COMPLETE AND FULLY OPERATIONAL SYSTEM. REFER TO SHEETS Q-100, C-100, M-100, M-101, M-112, M-501, M-600, M-601 & M-602. REFER TO SPECIFICATIONS.

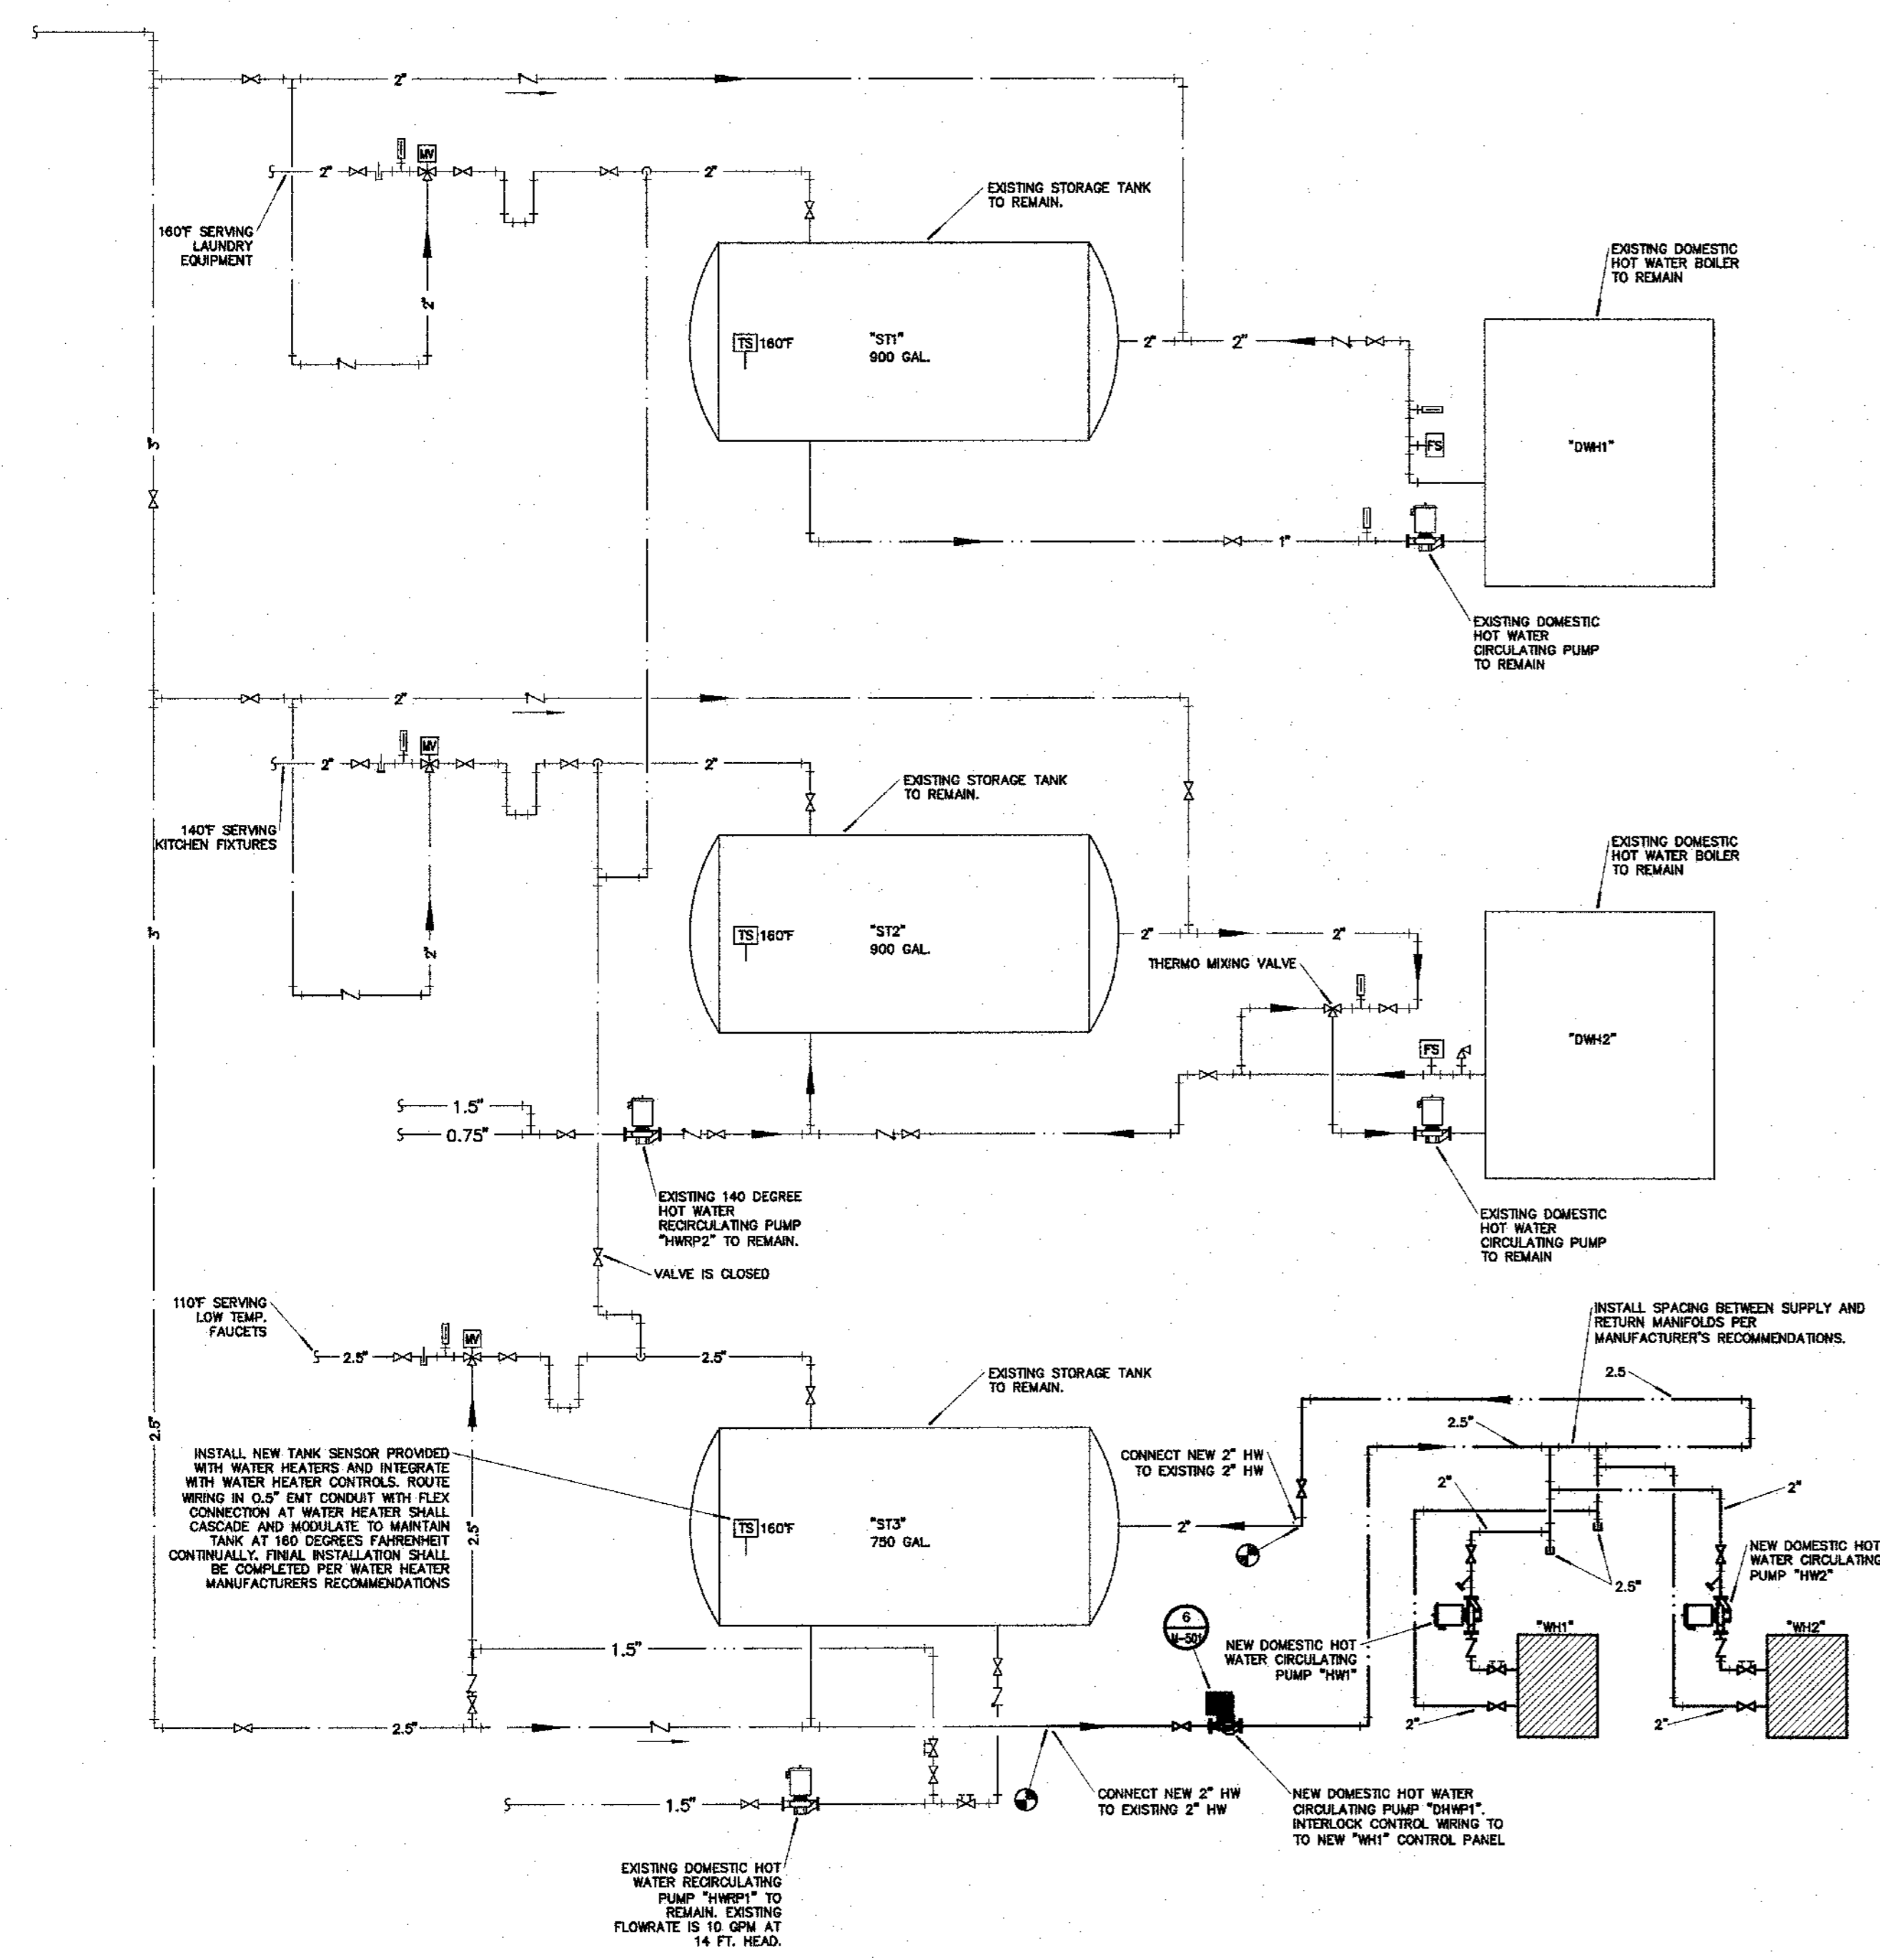

2 DOMESTIC HOT WATER FLOW DIAGRAM - IMPROVEMENT
 M-602 NO SCALE

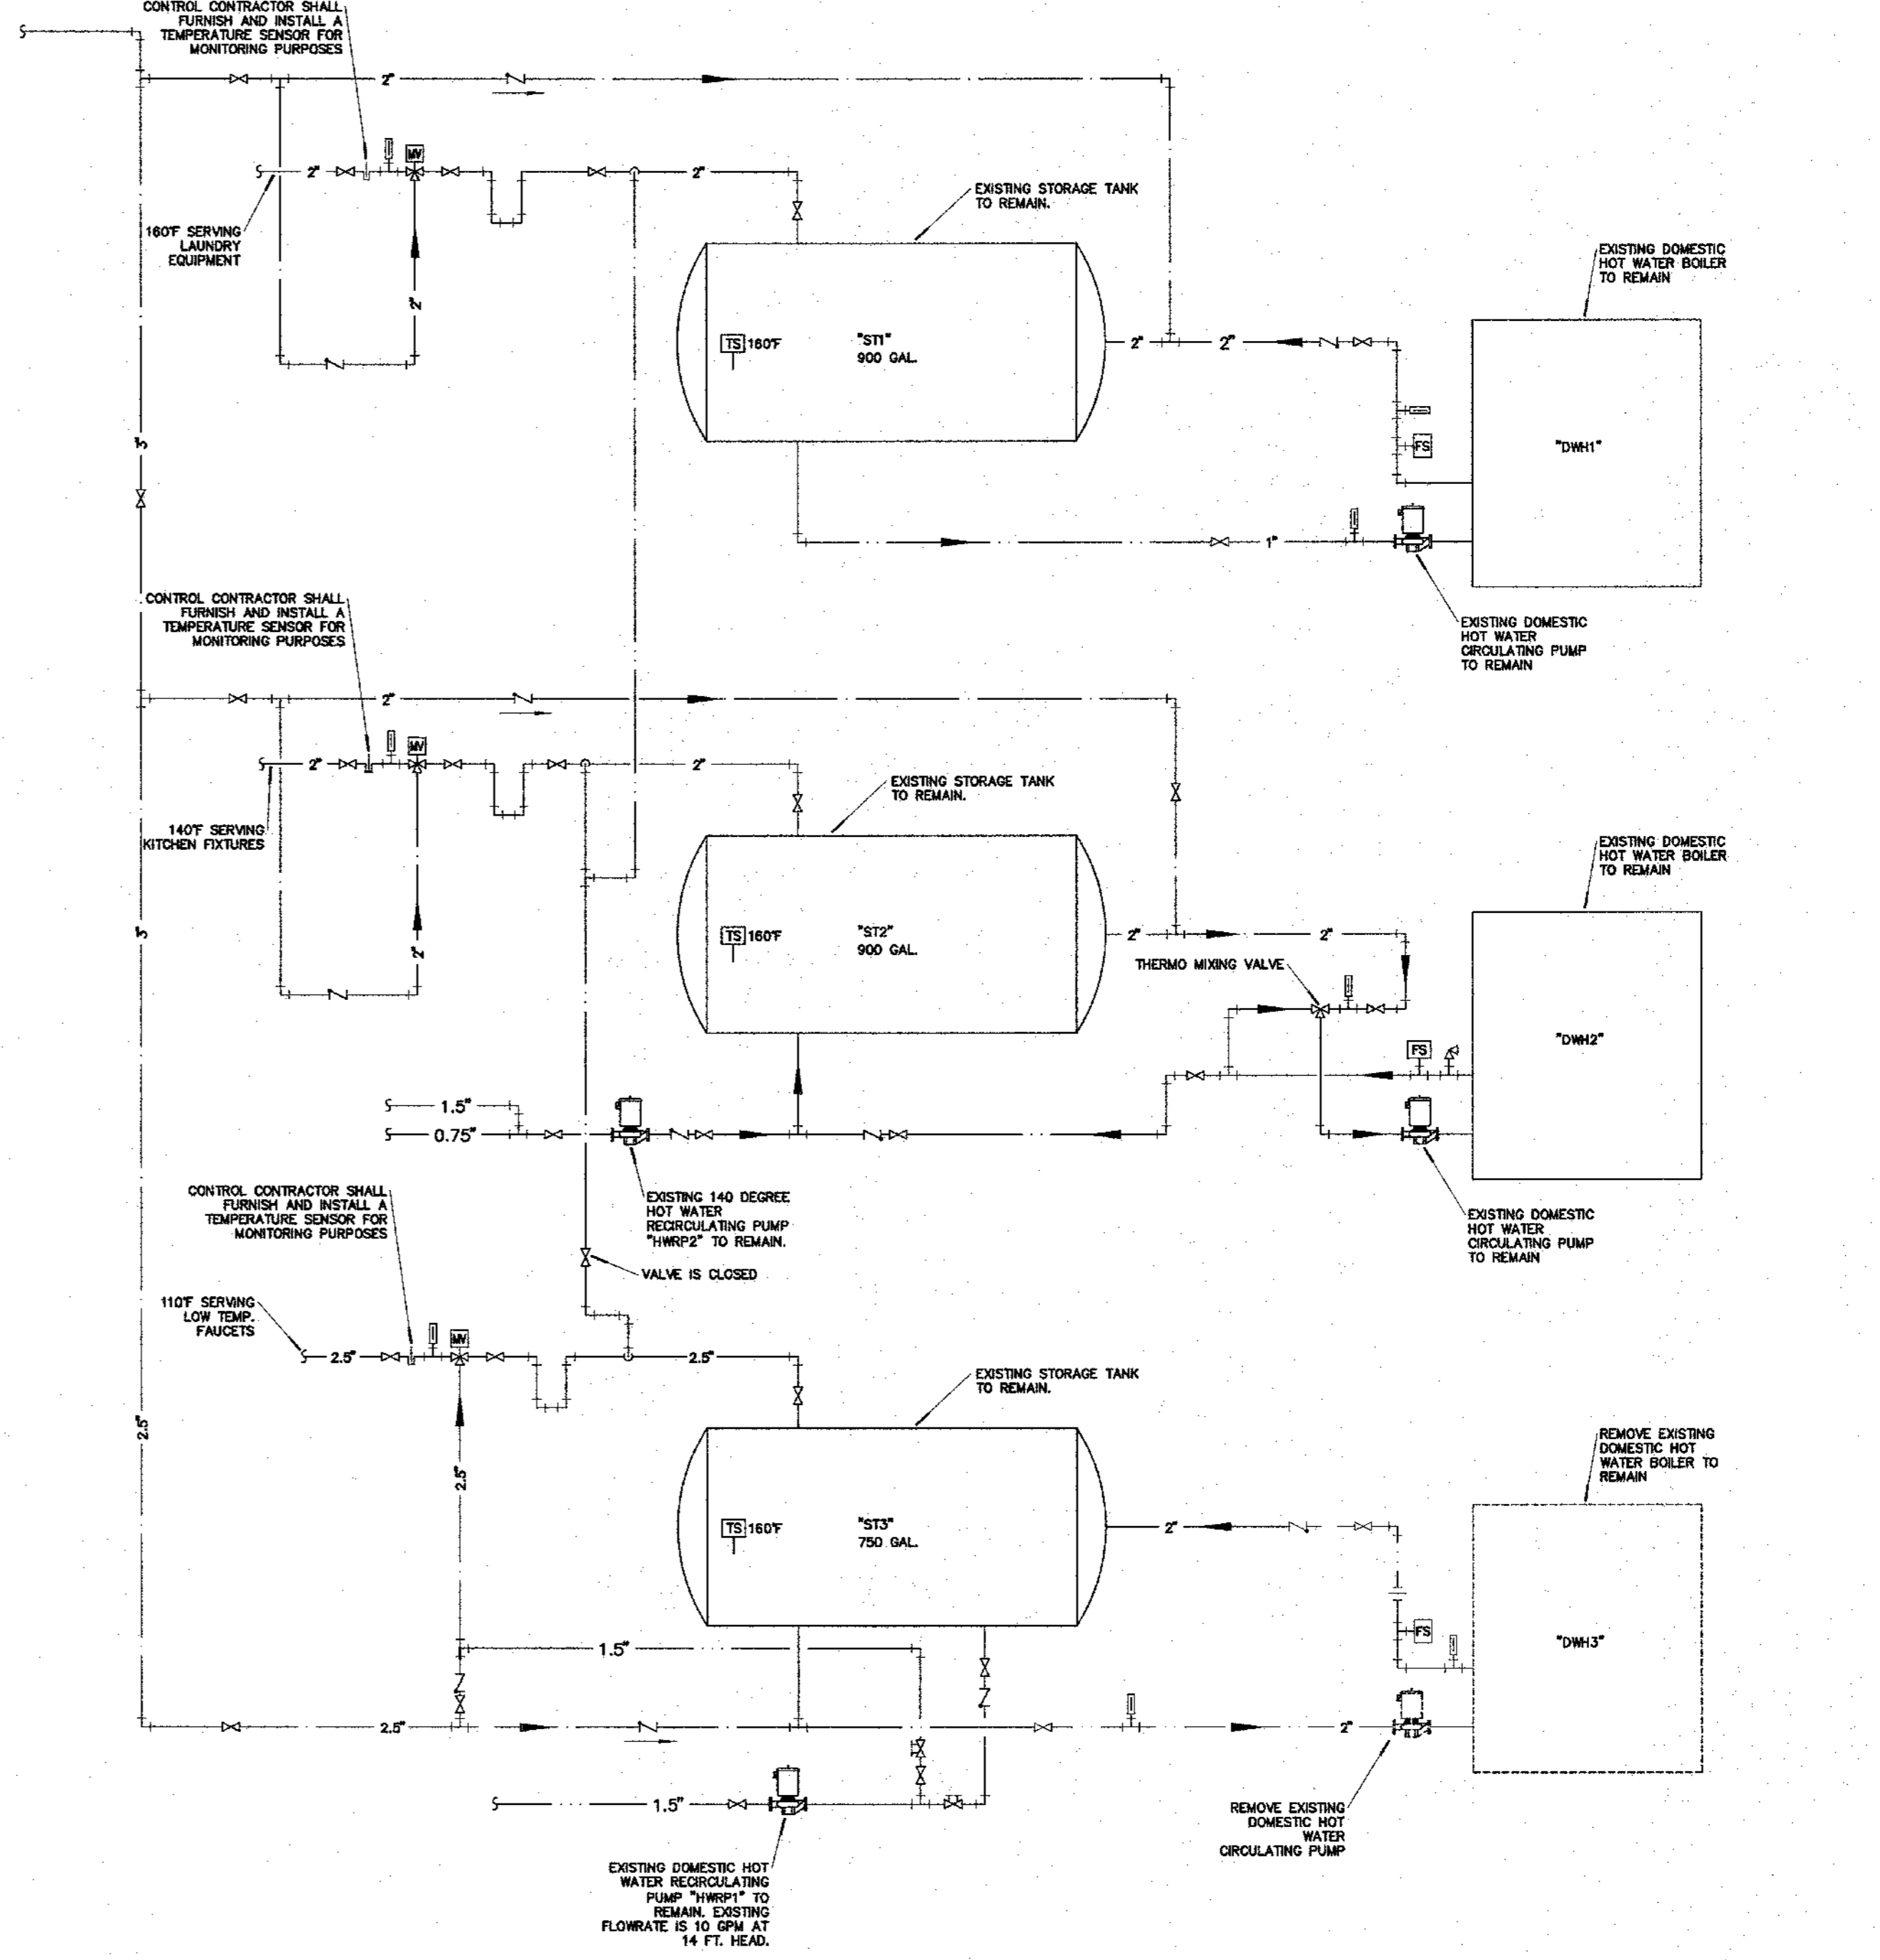

1 DOMESTIC HOT WATER FLOW DIAGRAM - DEMOLITION
 M-602 NO SCALE

H:\BNA\SP11\VA\SP11-M-602 23 Oct 2017 2:50 PM