



THIS DOCUMENT HAS BEEN ELECTRONICALLY SIGNED AND SEALED
 Christopher M. Sander
 MO PE-2007034658
 Exp. 12-31-2018



Architecture
 Interior Design
 Planning
 Sustainability
 2801 Woodard Drive, Suite 103
 Columbia, MO 65202
 573.443.1407
 www.soa-inc.com

Missouri Certificate of Authority Number: 000826

MEP ENGINEER




2801 Woodard Drive, Suite 105
 Columbia, MO 65202
 573.443.1407

STRUCTURAL ENGINEER



1901 Pennsylvania Dr.
 Columbia, MO 65202
 573.814.1568
 MO COA No. E-2006023253
 Exp. December, 31 2018

City of Columbia Parks and Recreation Department
Clary Shy Agriculture Park
 1751, 1769, & 1857 WEST ASH ST
 COLUMBIA, MO 65203

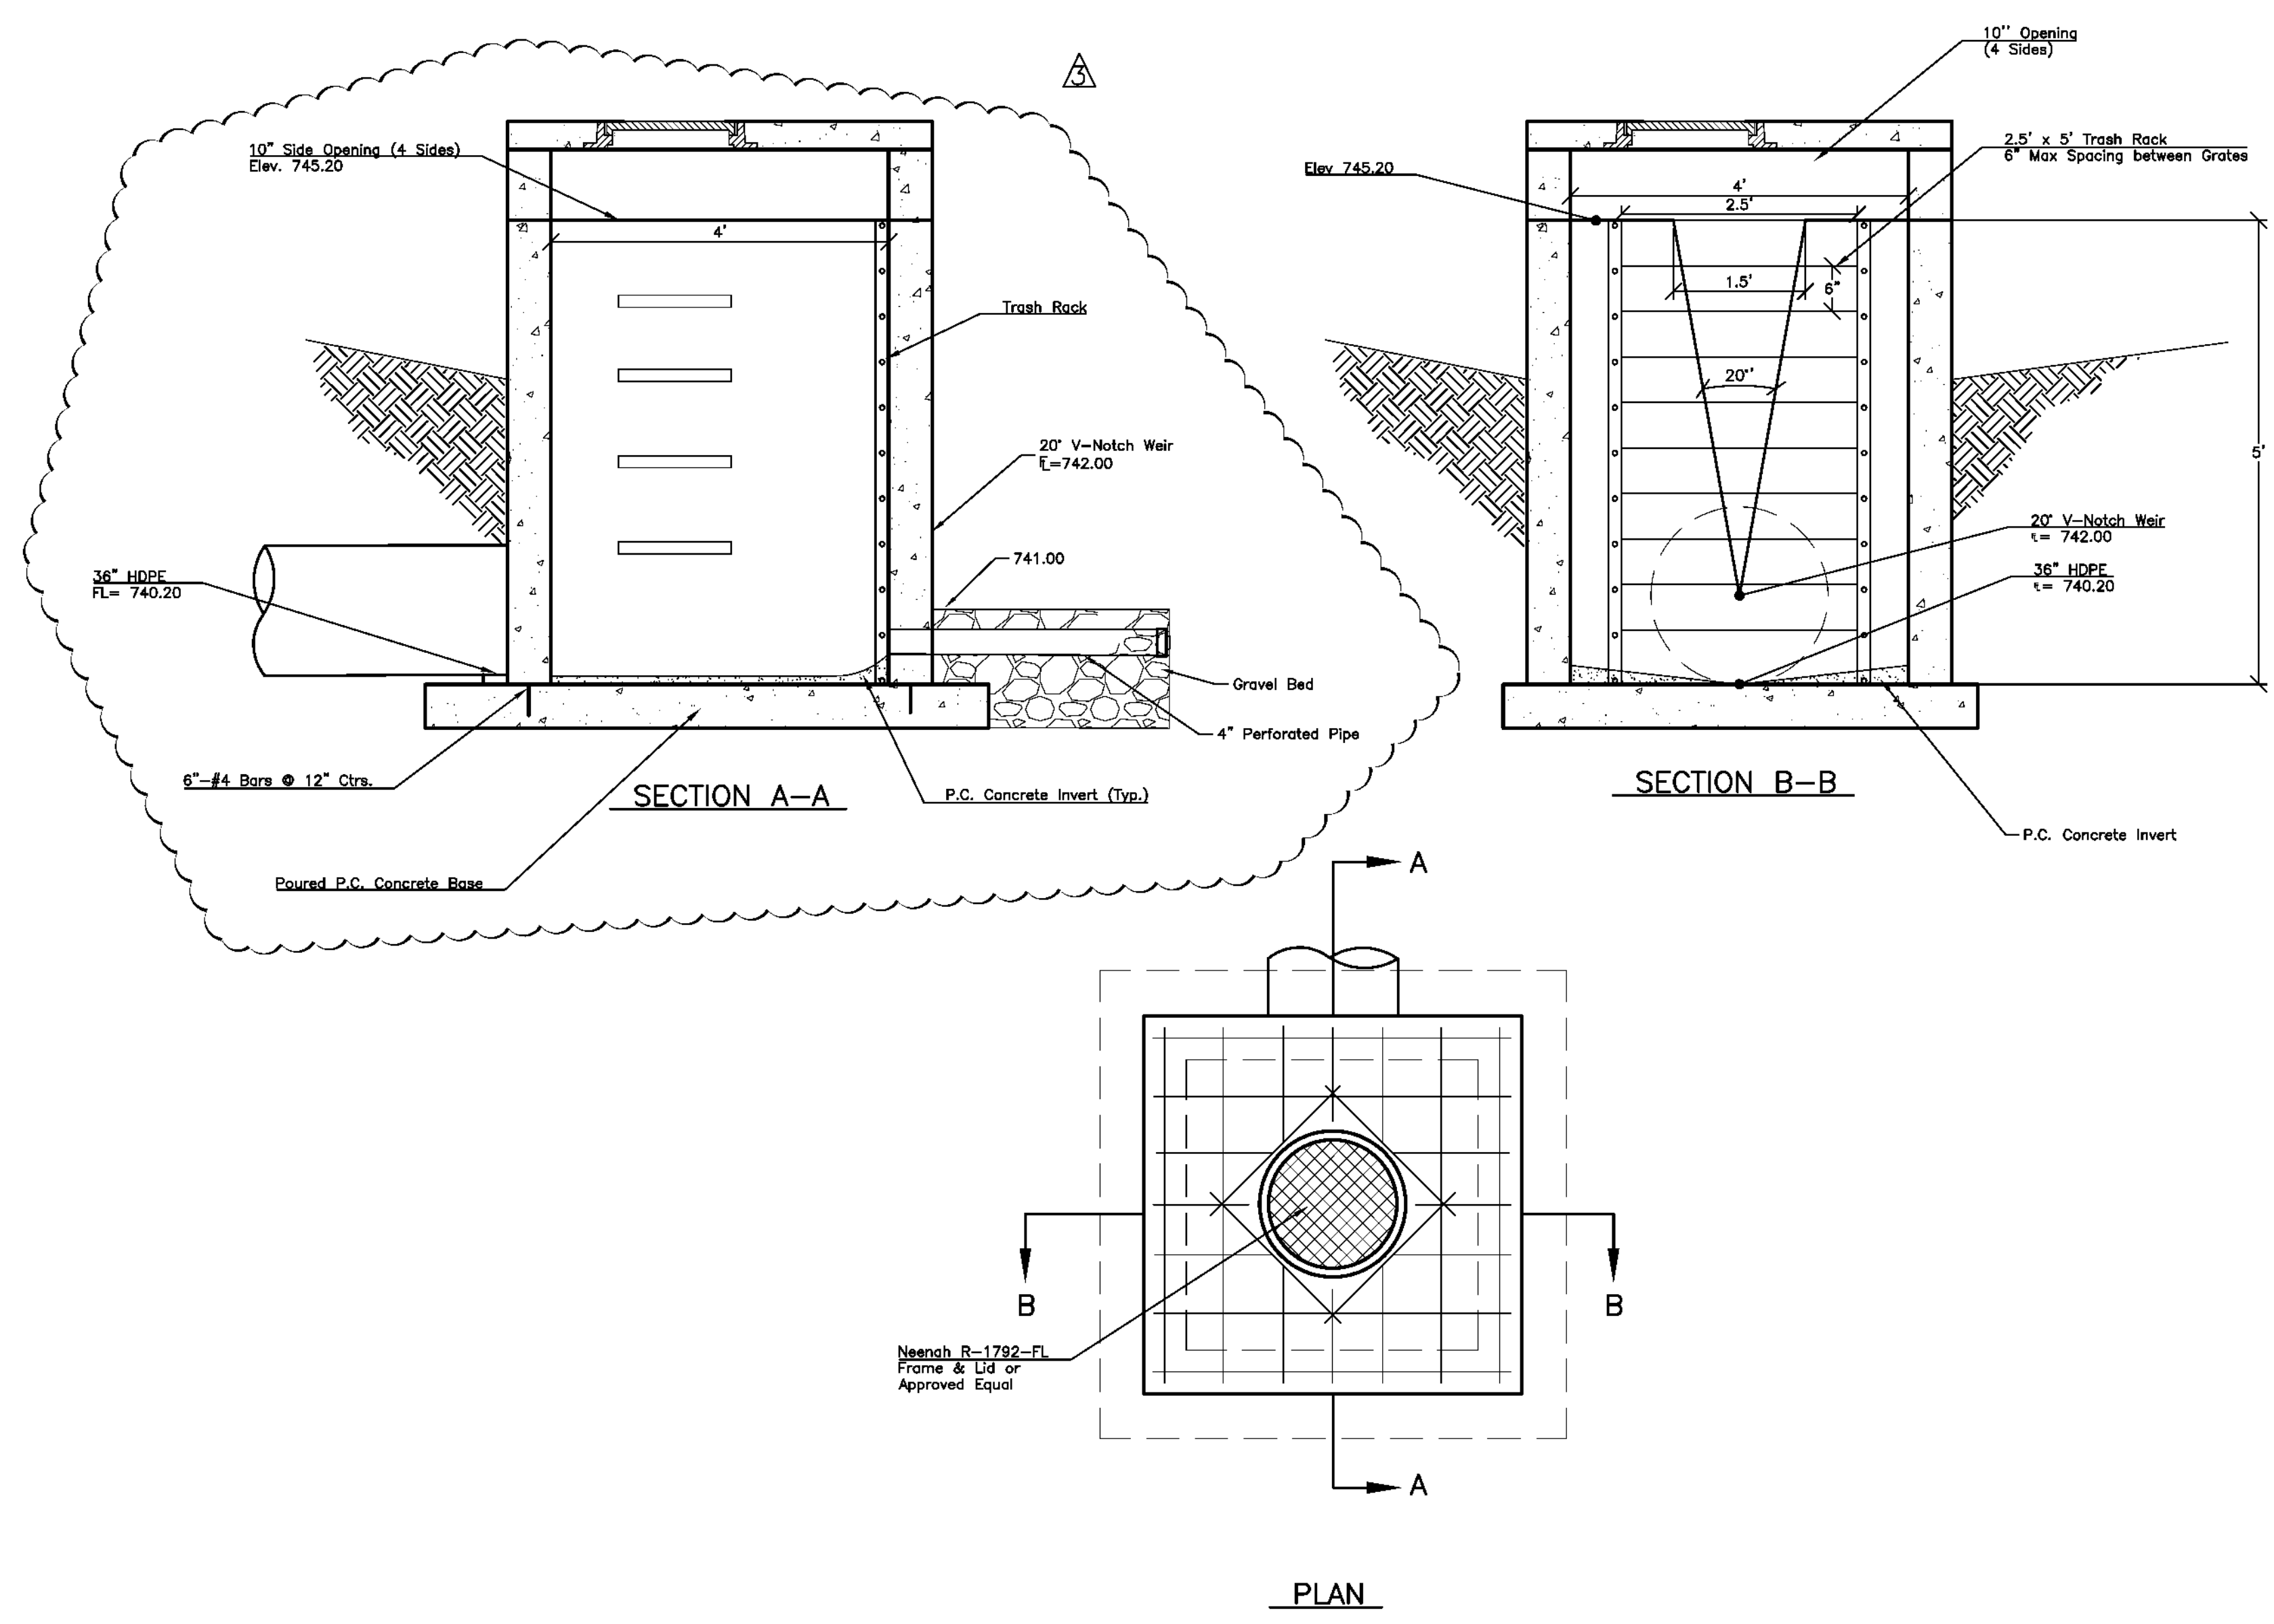

2 PRECAST DRY DETENTION BMP OUTLET STRUCTURE
 C0.35 N.T.S.

ISSUE FOR PERMIT	
October 19, 2017	
REVISION	DATE
City Comments	December 14, 2017
City Comments	December 22, 2017

BMP OUTLET STRUCTURES

C0.34

SOA PROJECT 16052

If you must print this drawing, please recycle