


DATE: 6/29/2018
Eric R. Olson, P.E. - Civil Engineer
Registration #: E-28164

REV	DESCRIPTION	DATE

AVCRAD PHASE 3A ADDITION
1107th THEATER AVIATION SUSTAINMENT MAINTENANCE GROUP
MISSOURI ARMY NATIONAL GUARD
GREENE COUNTY
SPRINGFIELD, MISSOURI
CONTRACT NO. T1808-01

NATIONAL GUARD BUREAU
NGB PROJECT NO. 290109

Key Plan:

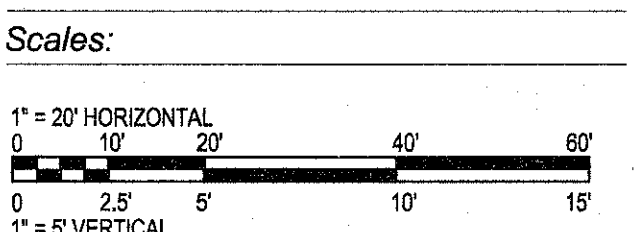


Project No.: T1808-01
Drawing Title:

WATER LINE
PLAN & PROFILE

Date: 29 JUNE 2018
Designed: EO
Drawn: RW
Checked: MR
Drawing No.: **C-504**
15 of 322

NOTE:
ALL HORIZONTAL AND VERTICAL LOCATIONS OF EXISTING UTILITIES TO BE CONSIDERED AS APPROXIMATE ONLY. CONTRACTOR TO VERIFY EXISTING LOCATIONS PRIOR TO FABRICATION AND CONSTRUCTION.

THE INFORMATION AND DATA SHOWN OR INDICATED ON THESE IMPROVEMENT PLANS WITH RESPECT TO EXISTING UNDERGROUND FACILITIES AND UTILITIES AT OR CONTIGUOUS TO THE SITE IS BASED ON INFORMATION AND DATA FURNISHED BY THE OWNERS OF SUCH UNDERGROUND FACILITIES AND UTILITIES OR BY OTHERS. NO GUARANTEE IS IMPLIED AS TO THE ACCURACY OR COMPLETENESS OF ANY SUCH INFORMATION OR DATA, AND CONTRACTOR SHALL HAVE FULL RESPONSIBILITY FOR (i) REVIEWING AND CHECKING ALL SUCH INFORMATION AND DATA, (ii) LOCATING ALL UNDERGROUND FACILITIES AND UTILITIES SHOWN OR INDICATED ON THE IMPROVEMENT PLANS, (iii) COORDINATION OF THE WORK WITH THE OWNERS OF SUCH UNDERGROUND FACILITIES AND UTILITIES DURING CONSTRUCTION, AND (iv) THE SAFETY AND PROTECTION OF ALL SUCH UNDERGROUND FACILITIES AND UTILITIES AND REPAIR ANY DAMAGE THERETO RESULTING FROM THE WORK AT HIS EXPENSE.

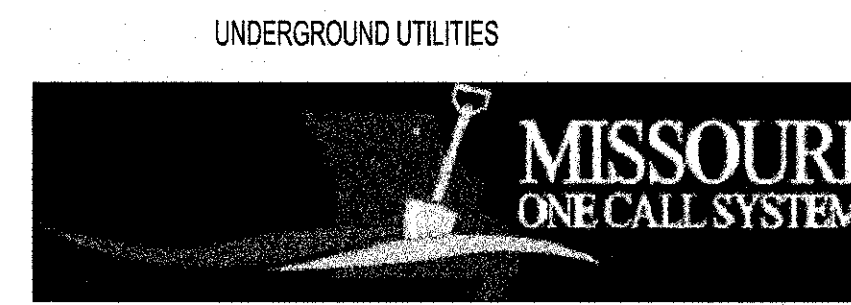


MISSOURI ONE CALL
800-344-7483

CONTRACTOR - AIRPORT SECURITY
THE CONTRACTOR MUST NOT REMOVE ANY PERIMETER SECURITY FENCING WITHOUT PRIOR APPROVAL OF THE DIRECTOR OF AVIATION FOR THE SPRINGFIELD-BRANSON NATIONAL AIRPORT (SGF). THE CONTRACTOR MUST SUBMIT HIS CONSTRUCTION PLAN AND SCHEDULE TO THE DIRECTOR A MINIMUM OF 30 DAYS PRIOR TO ANY ACTIVITY WITHIN THE AIR OPERATIONS AREA (AOA). BY FEDERAL MANDATE/LAW THE DIRECTOR MUST SUBMIT THIS PLAN AND SCHEDULE TO THE TRANSPORTATION SECURITY ADMINISTRATION (TSA) FOR THEIR APPROVAL OF THE NEW SECURE PERIMETER OF THE AOA.


CONTRACTOR - USE EXTREME CAUTION
WORK ON THIS PROJECT SITE IS ON OR ADJACENT TO A COMMERCIALY ACTIVE NATIONAL AIRPORT. THERE MAY BE SEVERE CONSEQUENCES FOR THE INTERRUPTION OF ANY AVIATION RELATED SERVICES CAUSED BY CONSTRUCTION ACTIVITIES.

THE CONTRACTOR MUST COMPLY WITH THE FAA ADVISORY CIRCULAR AC NO. 150/5370-2E "OPERATIONAL SAFETY ON AIRPORTS DURING CONSTRUCTION"

CONTRACTOR MUST MONITOR SPRINGFIELD GROUND CONTROL AT 121.900Mhz.

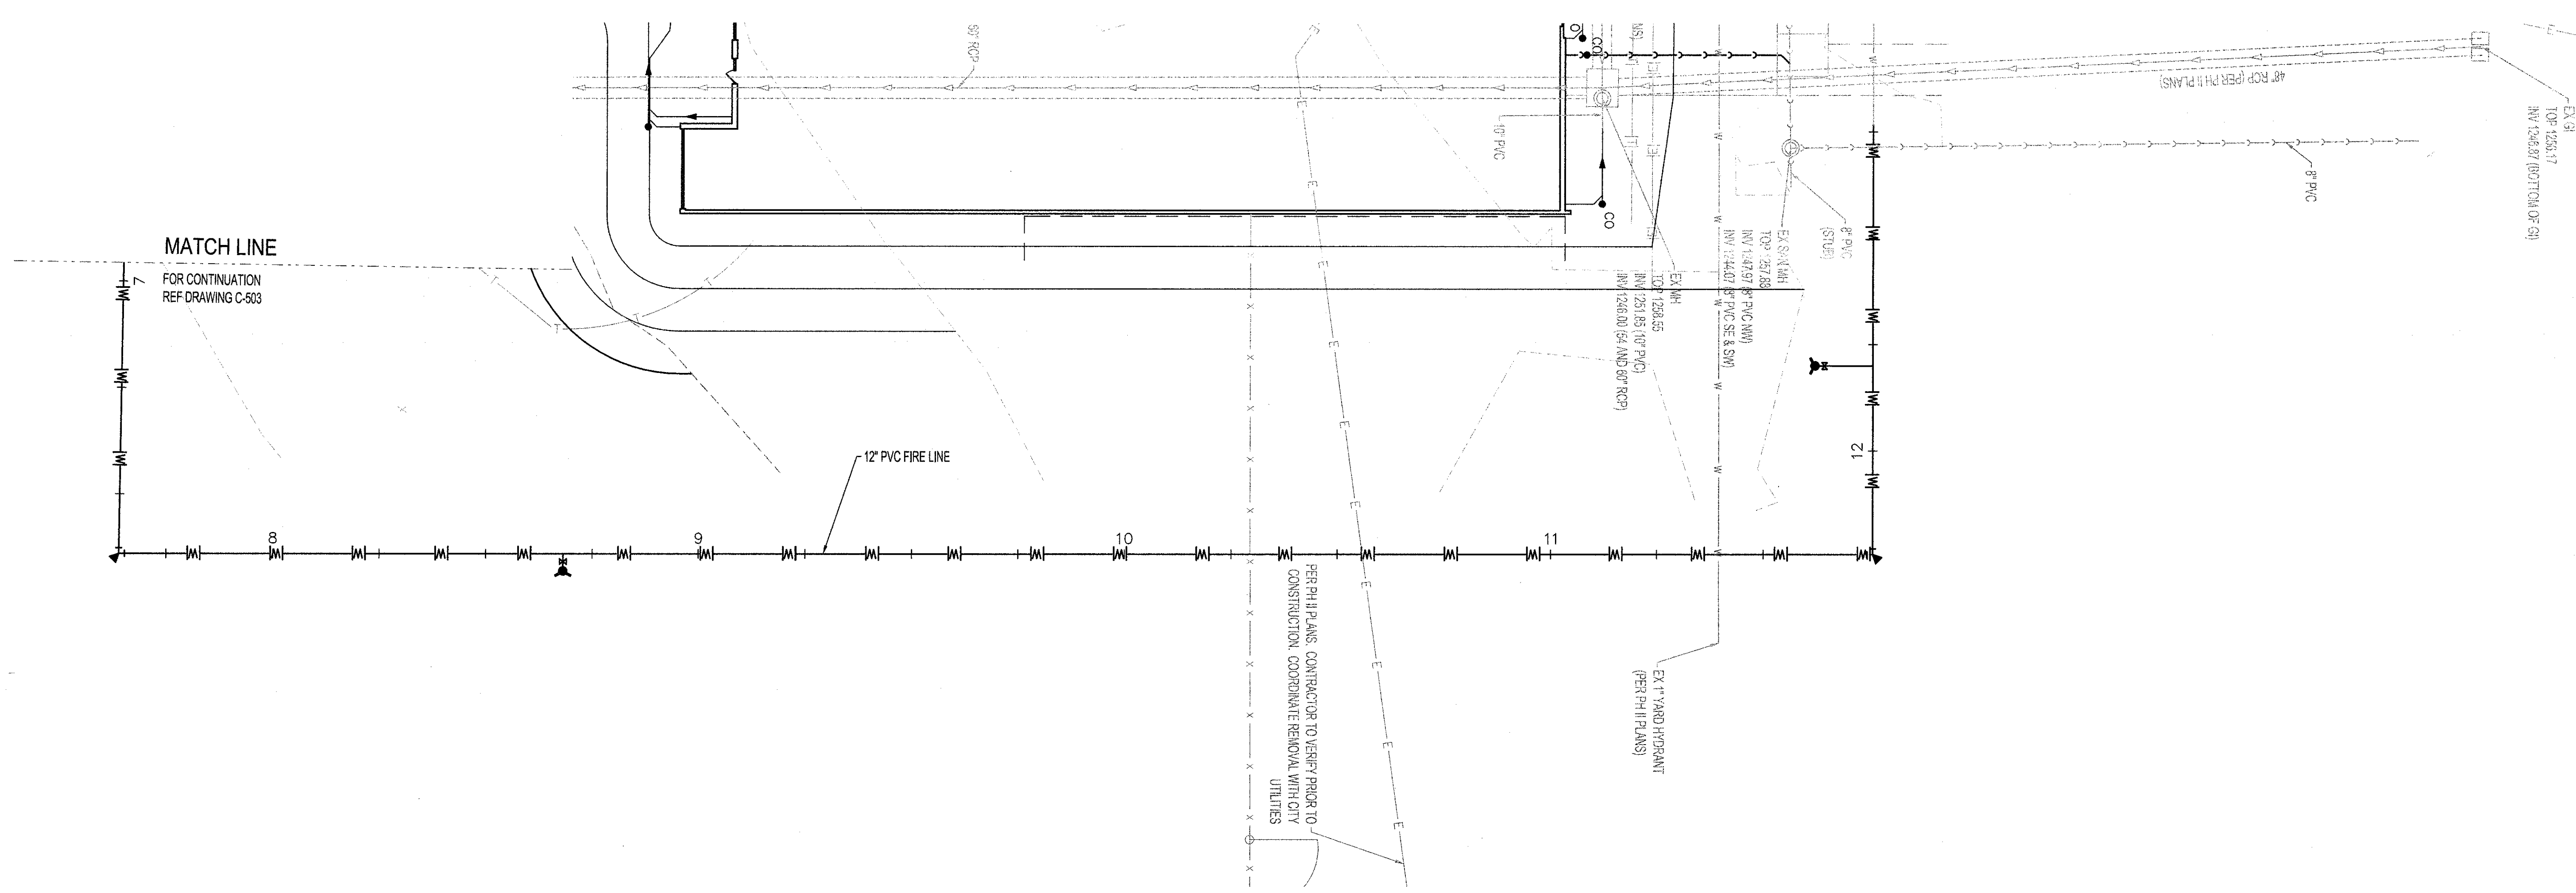

C-504 WATER LINE PROFILE RUN "B"
1"=20' H, 1"=5' V

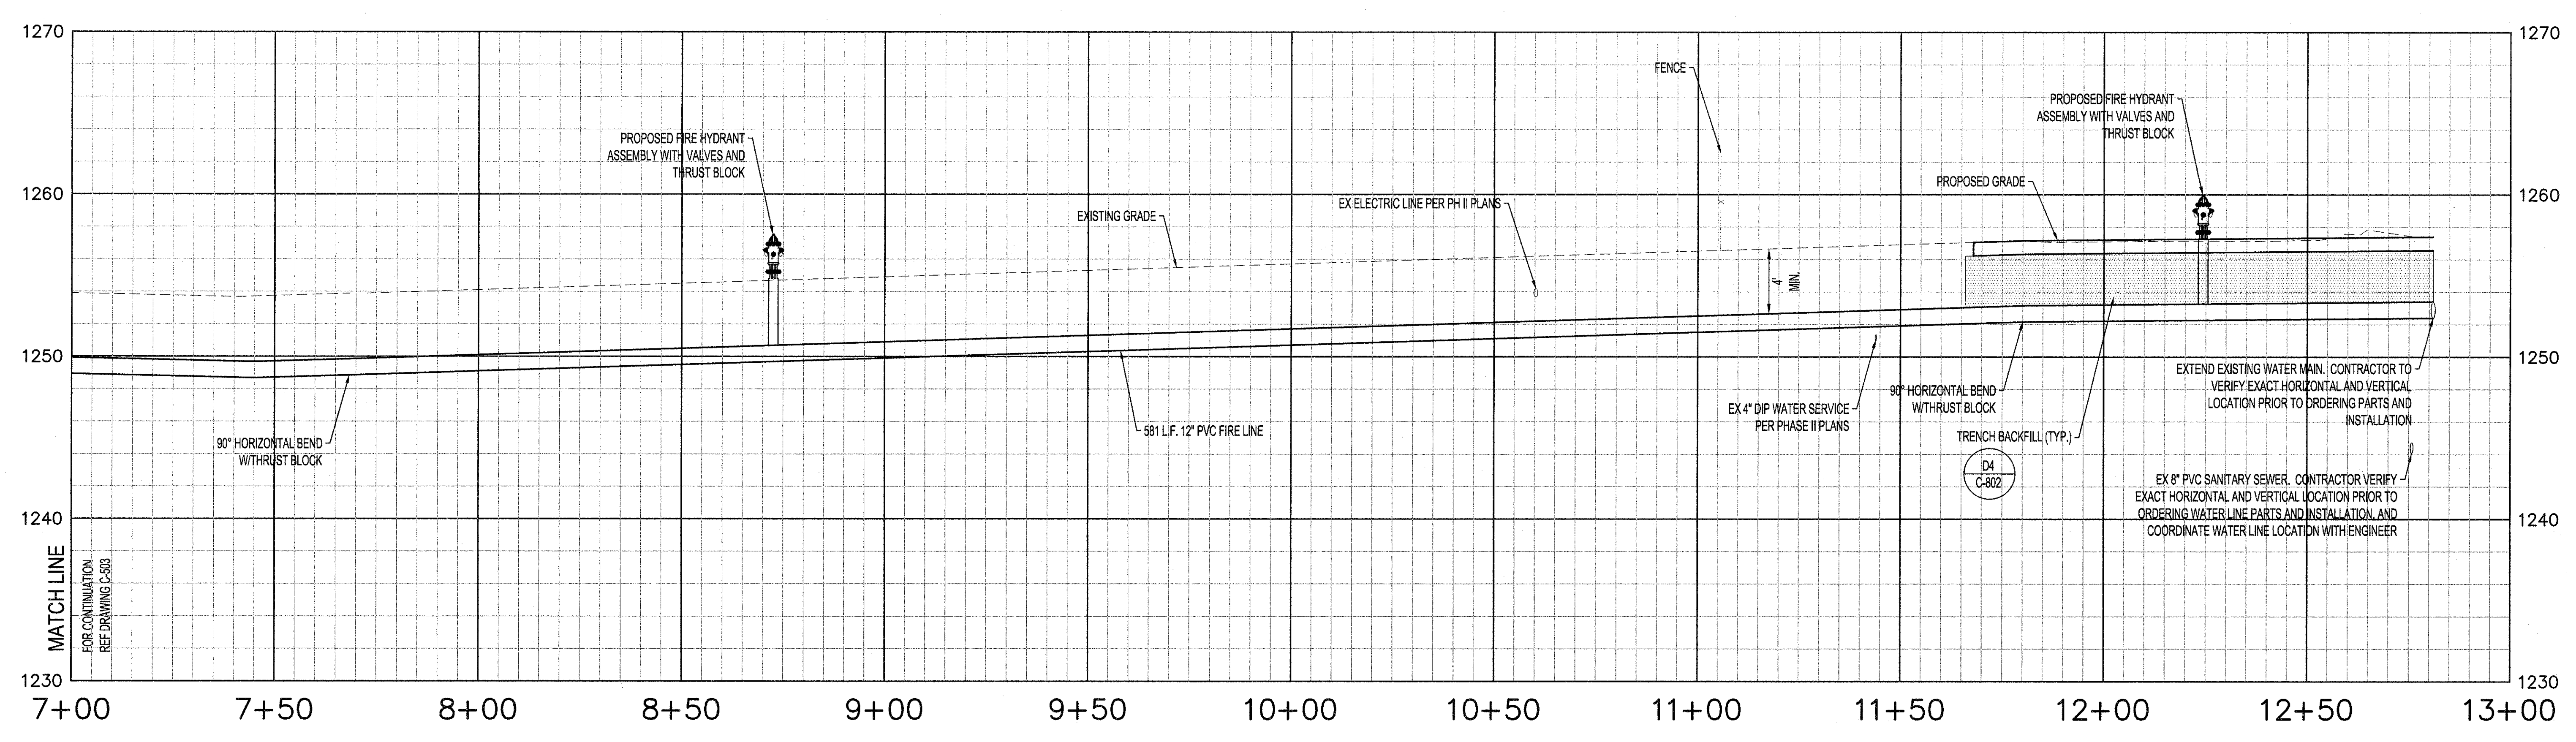

C-504 WATER LINE PROFILE RUN "B"
1"=20' H, 1"=5' V

JACOBS PROJECT NO. F3W91001
7/27/2018 6:59:03 AM BIM 360://us-f3w91000-TASMG-ARCHIMODRNG-TASMG-ARCH-V17.dwg